
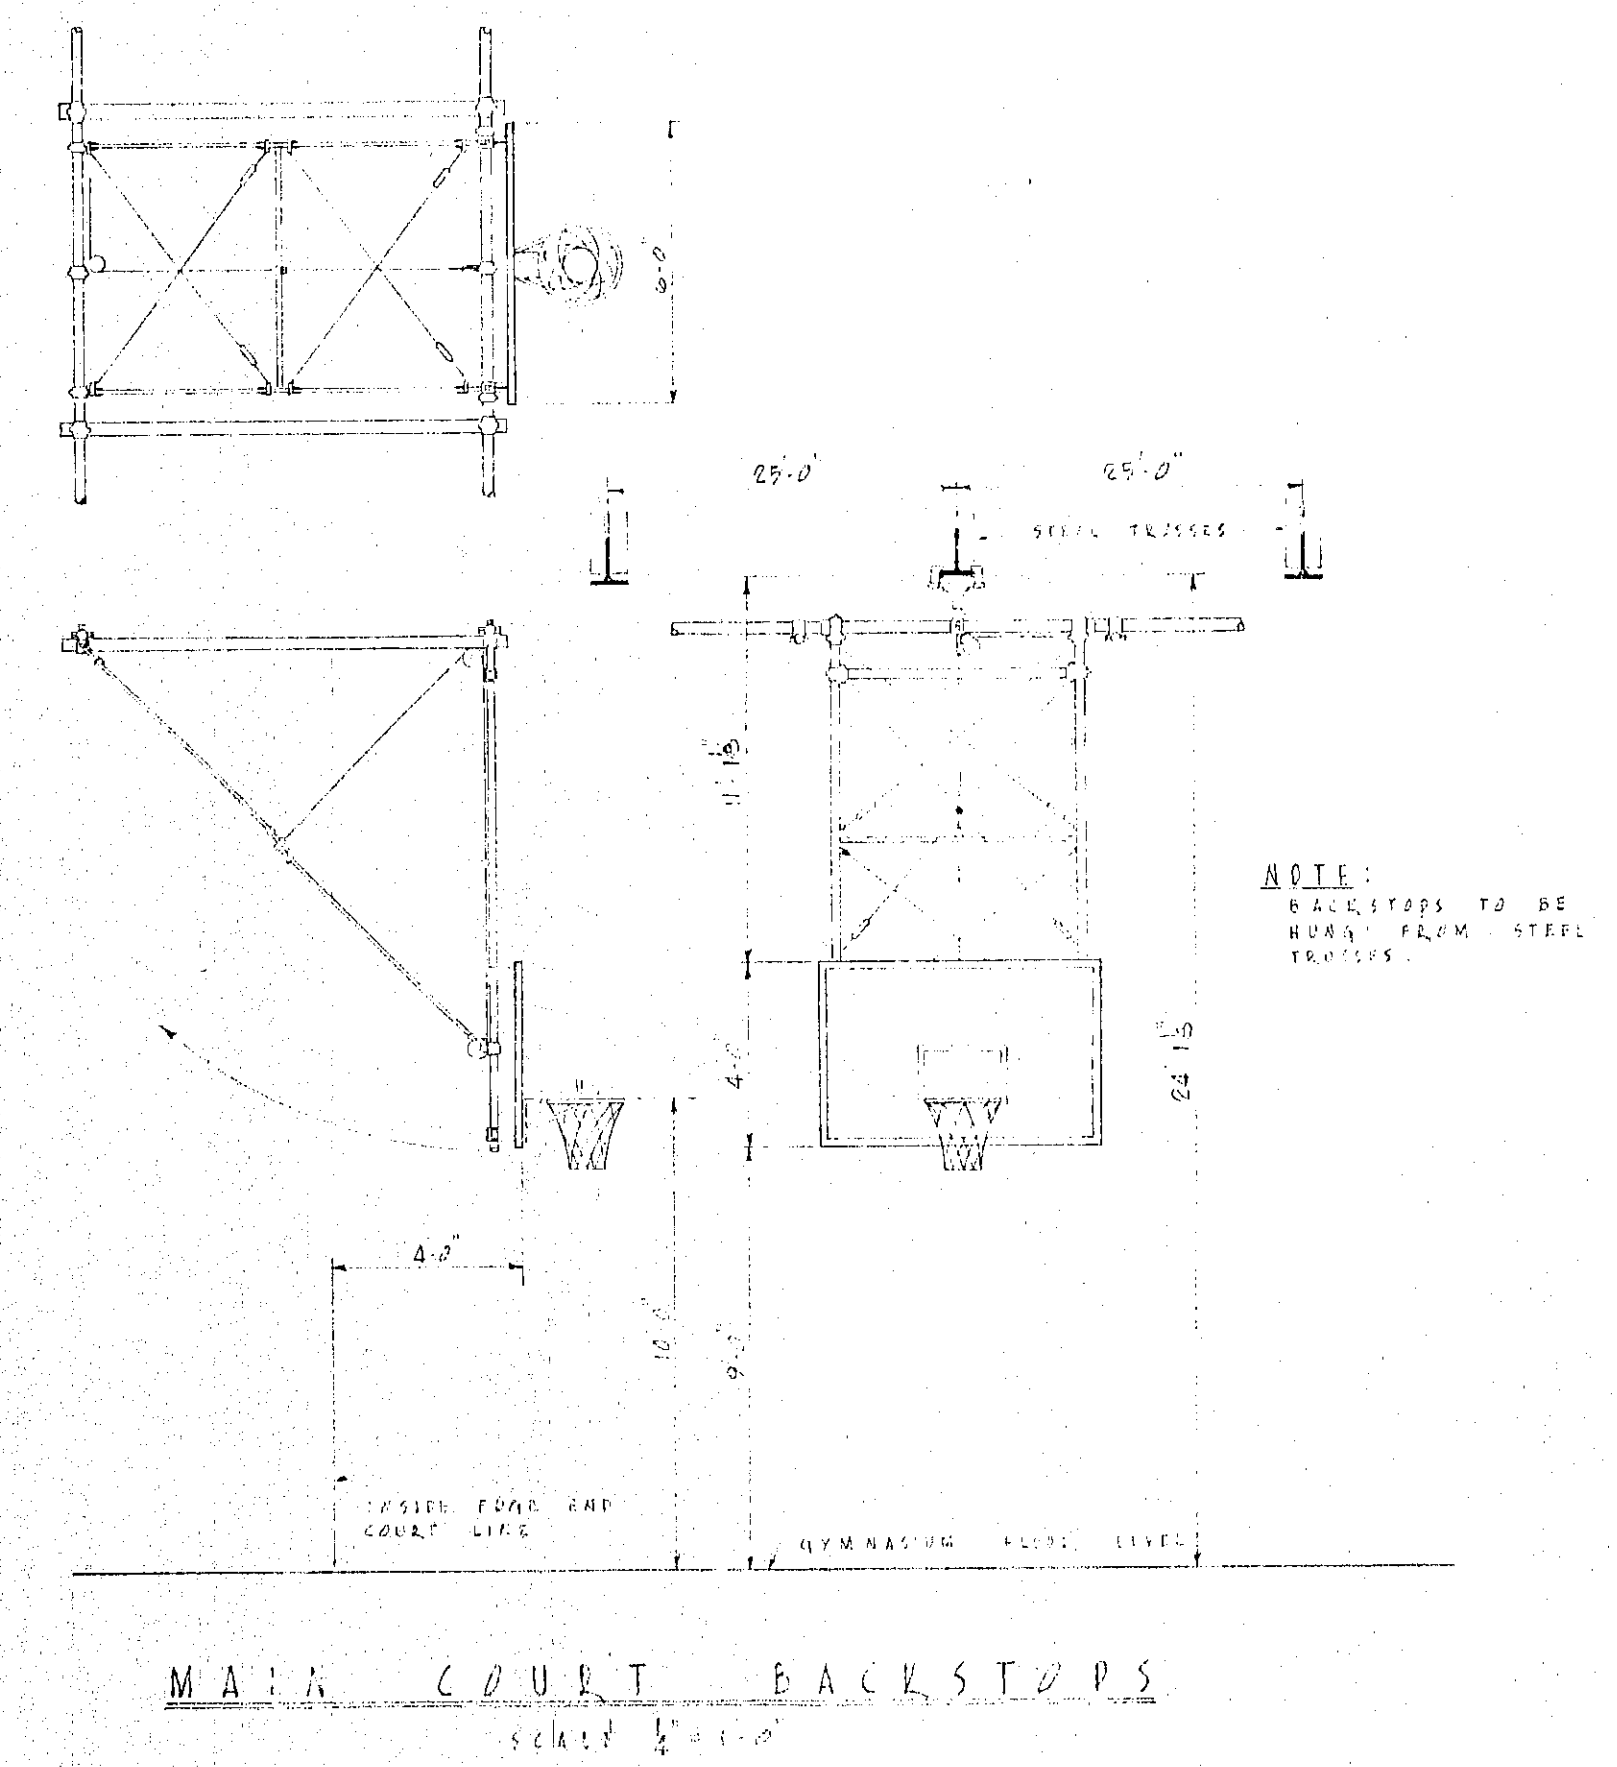
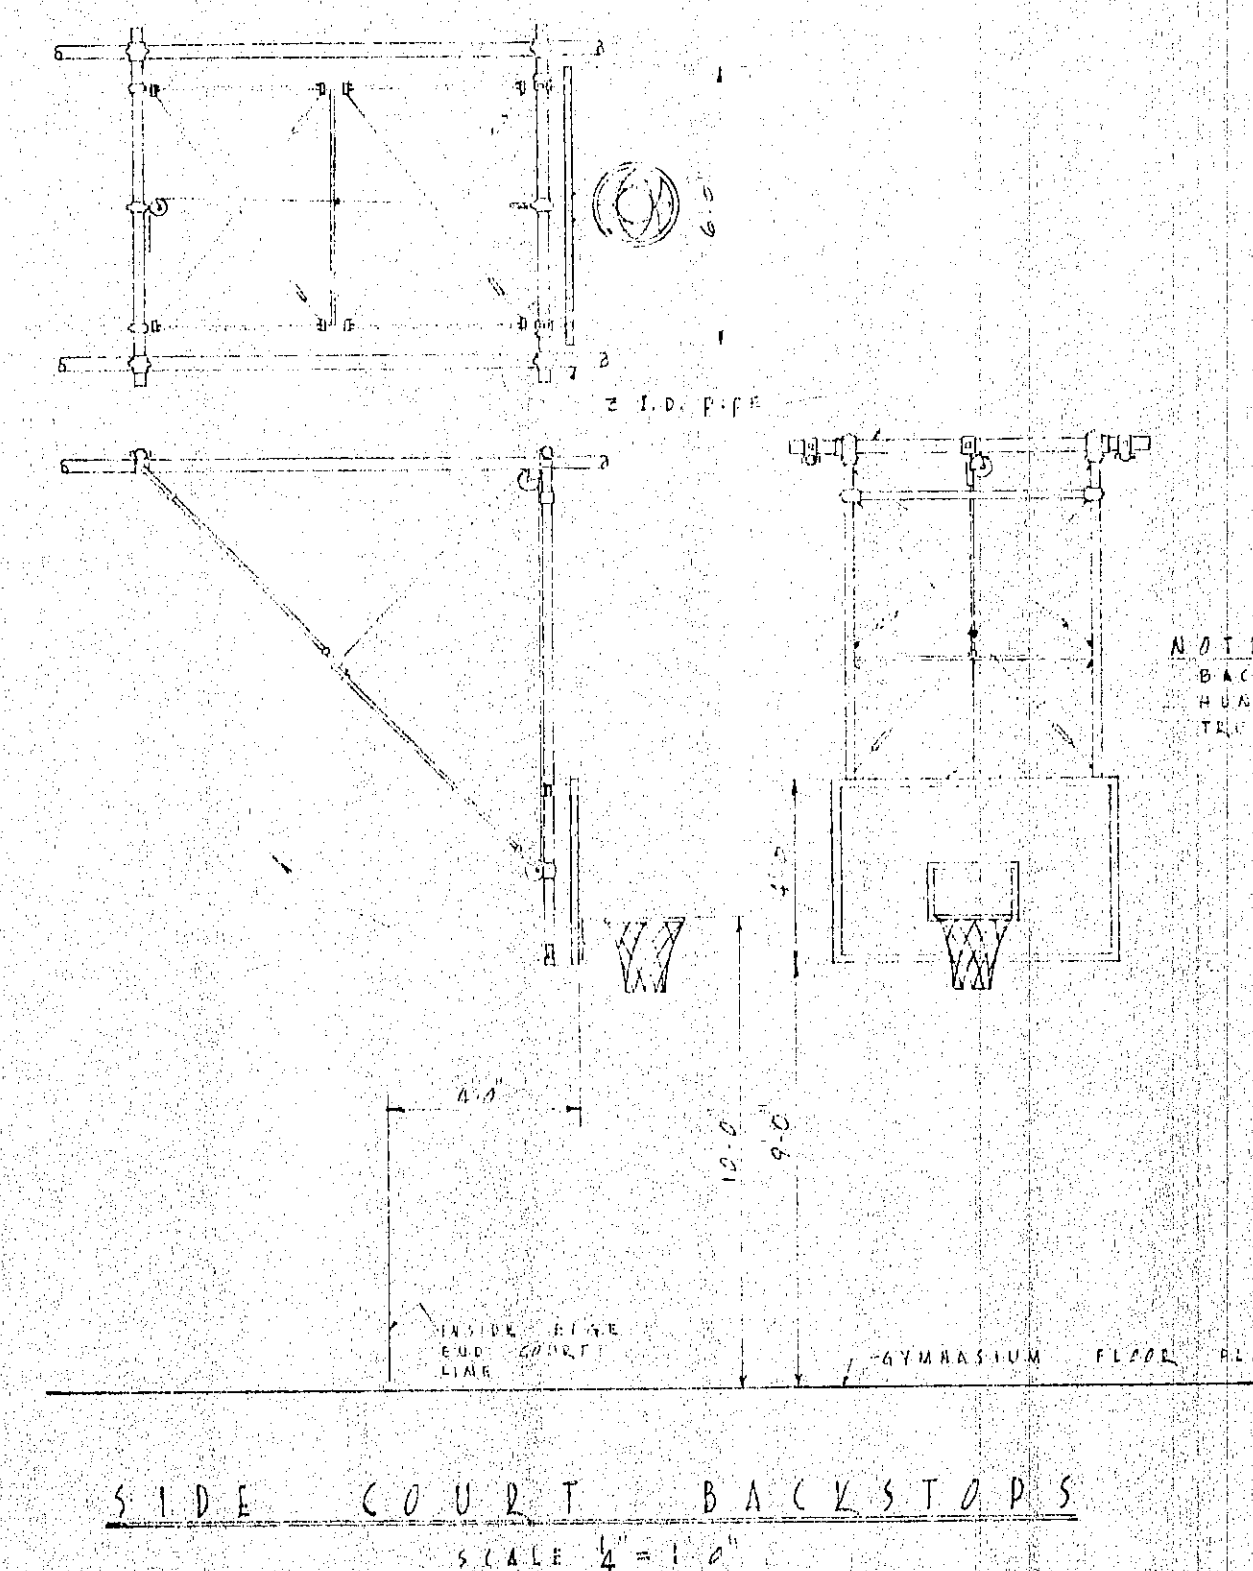
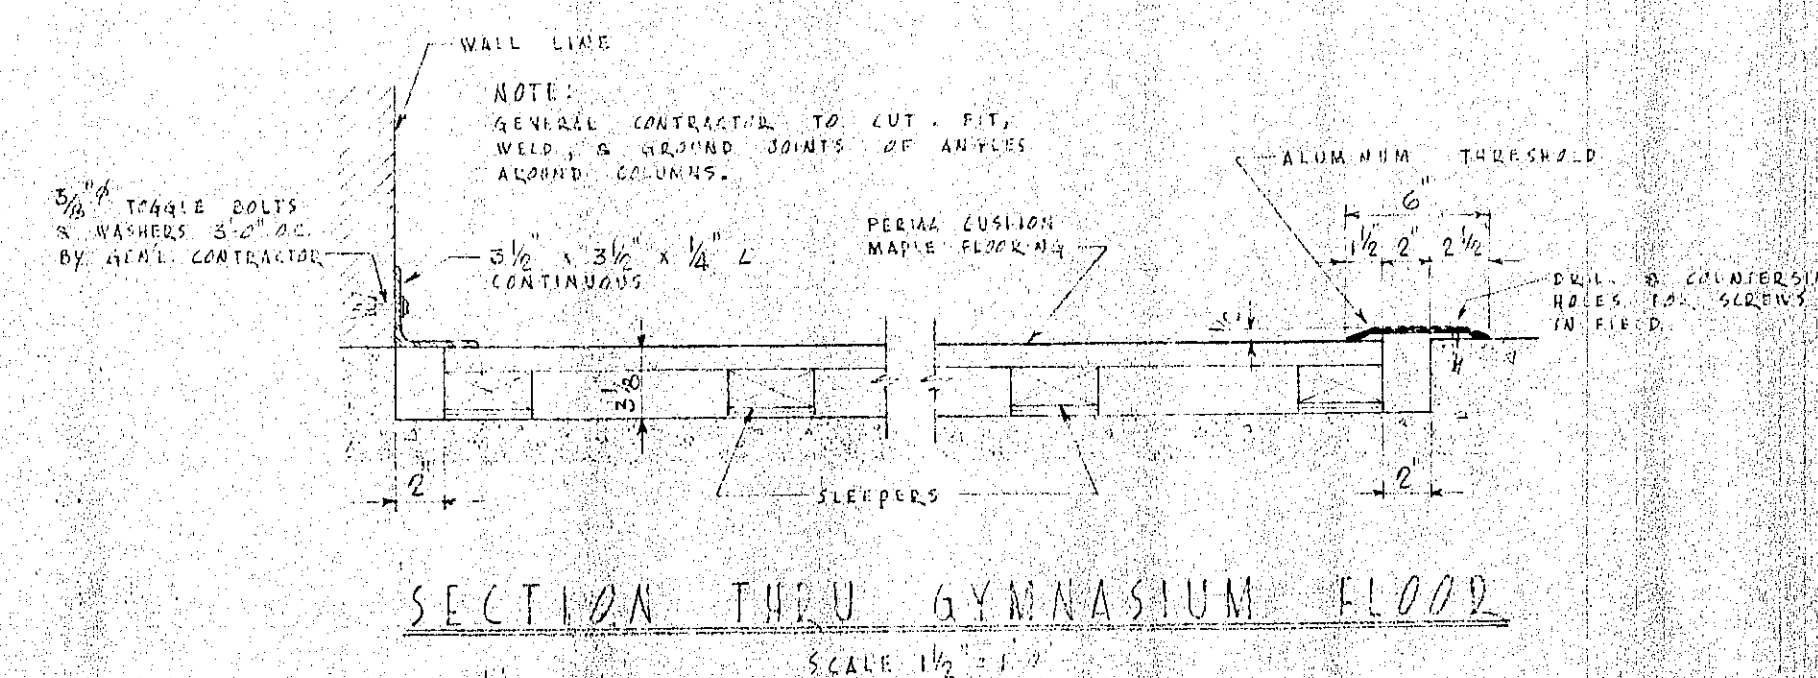
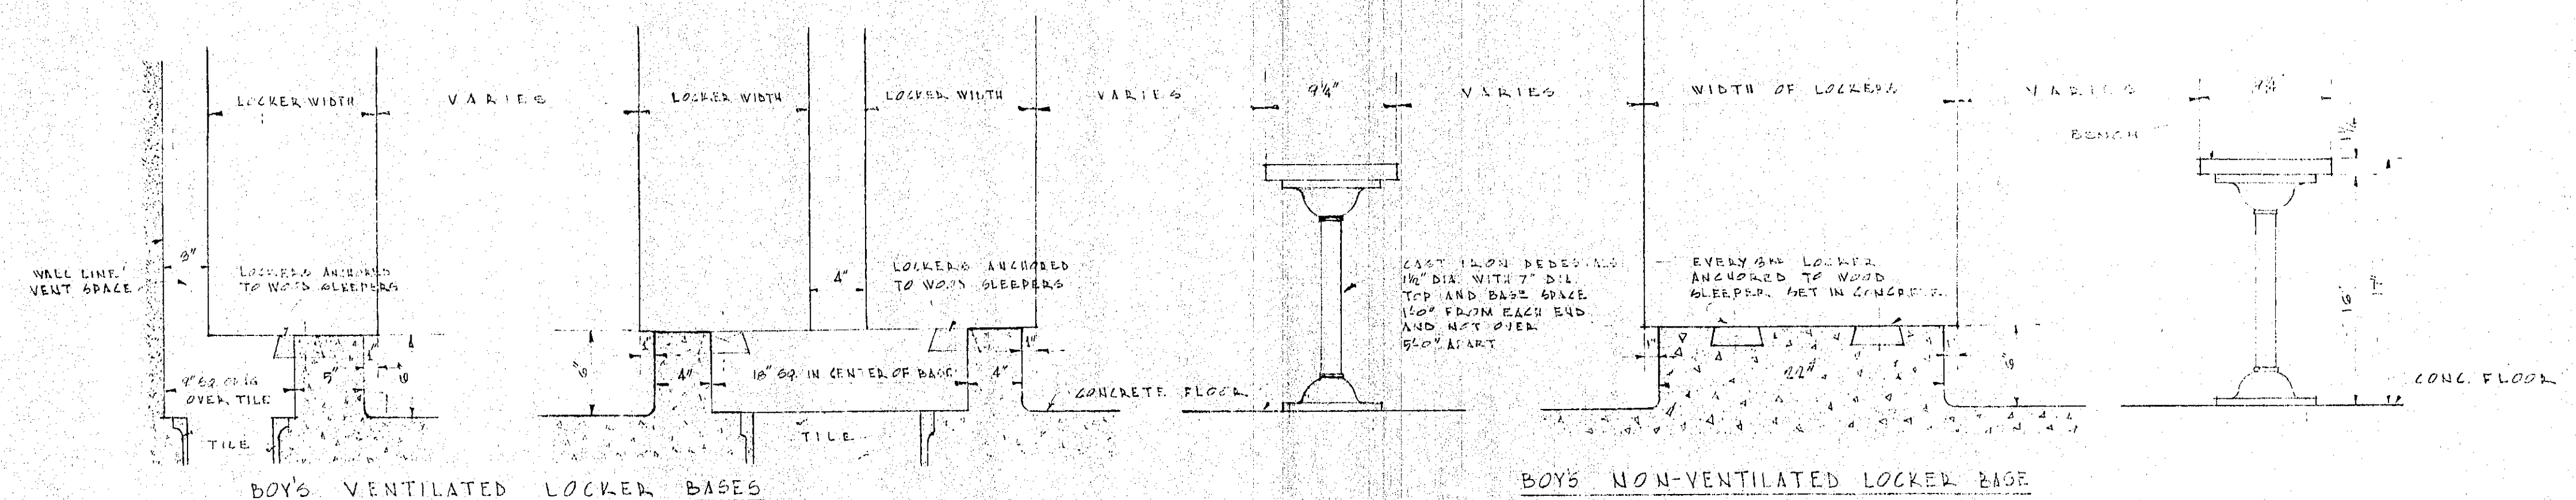


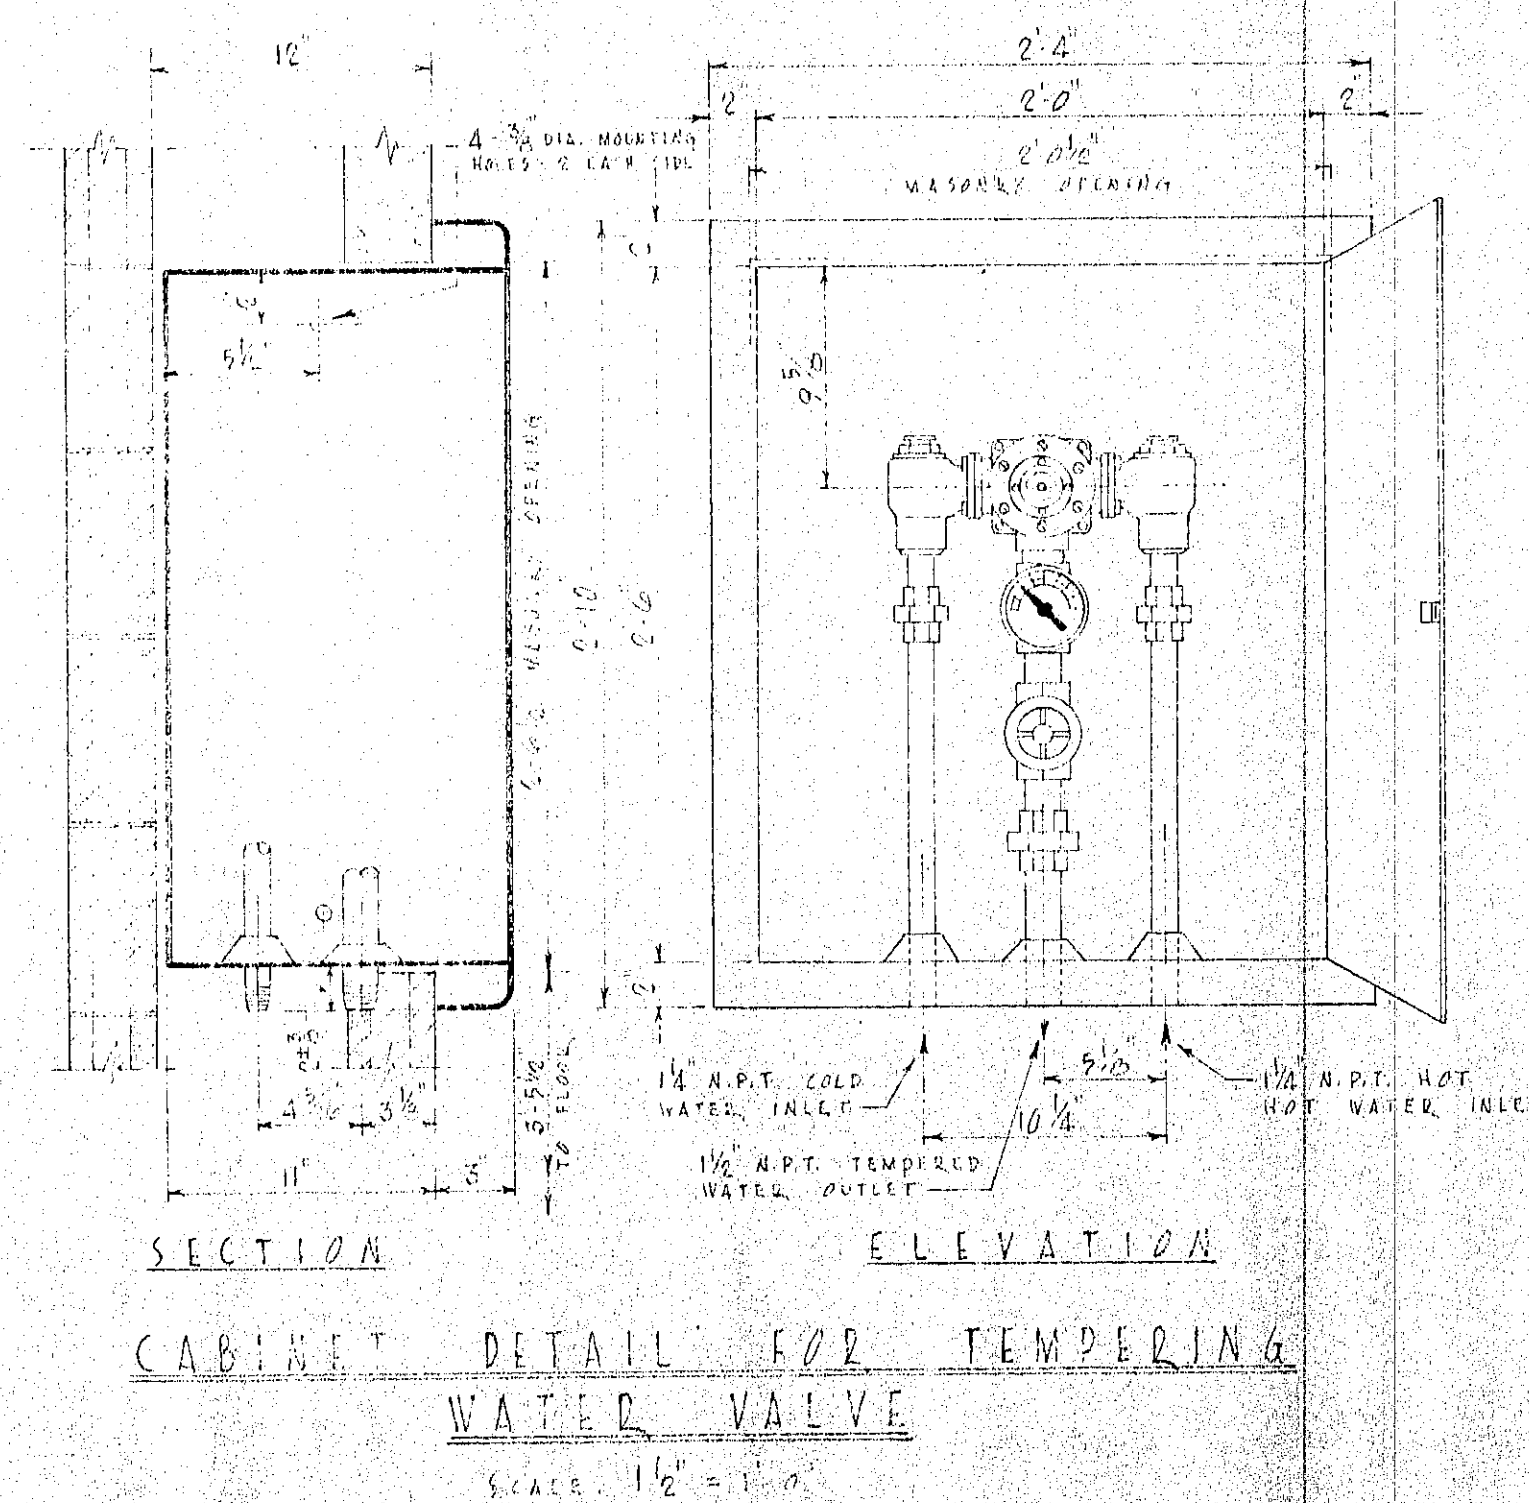

NOTE:
LOCKERS, BENCHES, & BACKSTOPS UNDER
SEPARATE CONTRACT.

DATE NOV. 10, 1959	MISCELLANEOUS DETAILS	SH. A15
CERTIFIED BY OFFICIAL SEAL NO. 10035 ARCHITECT	PHYSICAL EDUCATIONAL BUILDING WESTCHESTER TOWNSHIP HIGH SCHOOL CHRISTIAN, INDIANA	
	SCHUTT-HALEY, ASSOCIATES ARCHITECTS AND ENGINEERS 510 JEFFERSON ST. GARY, IND.	