


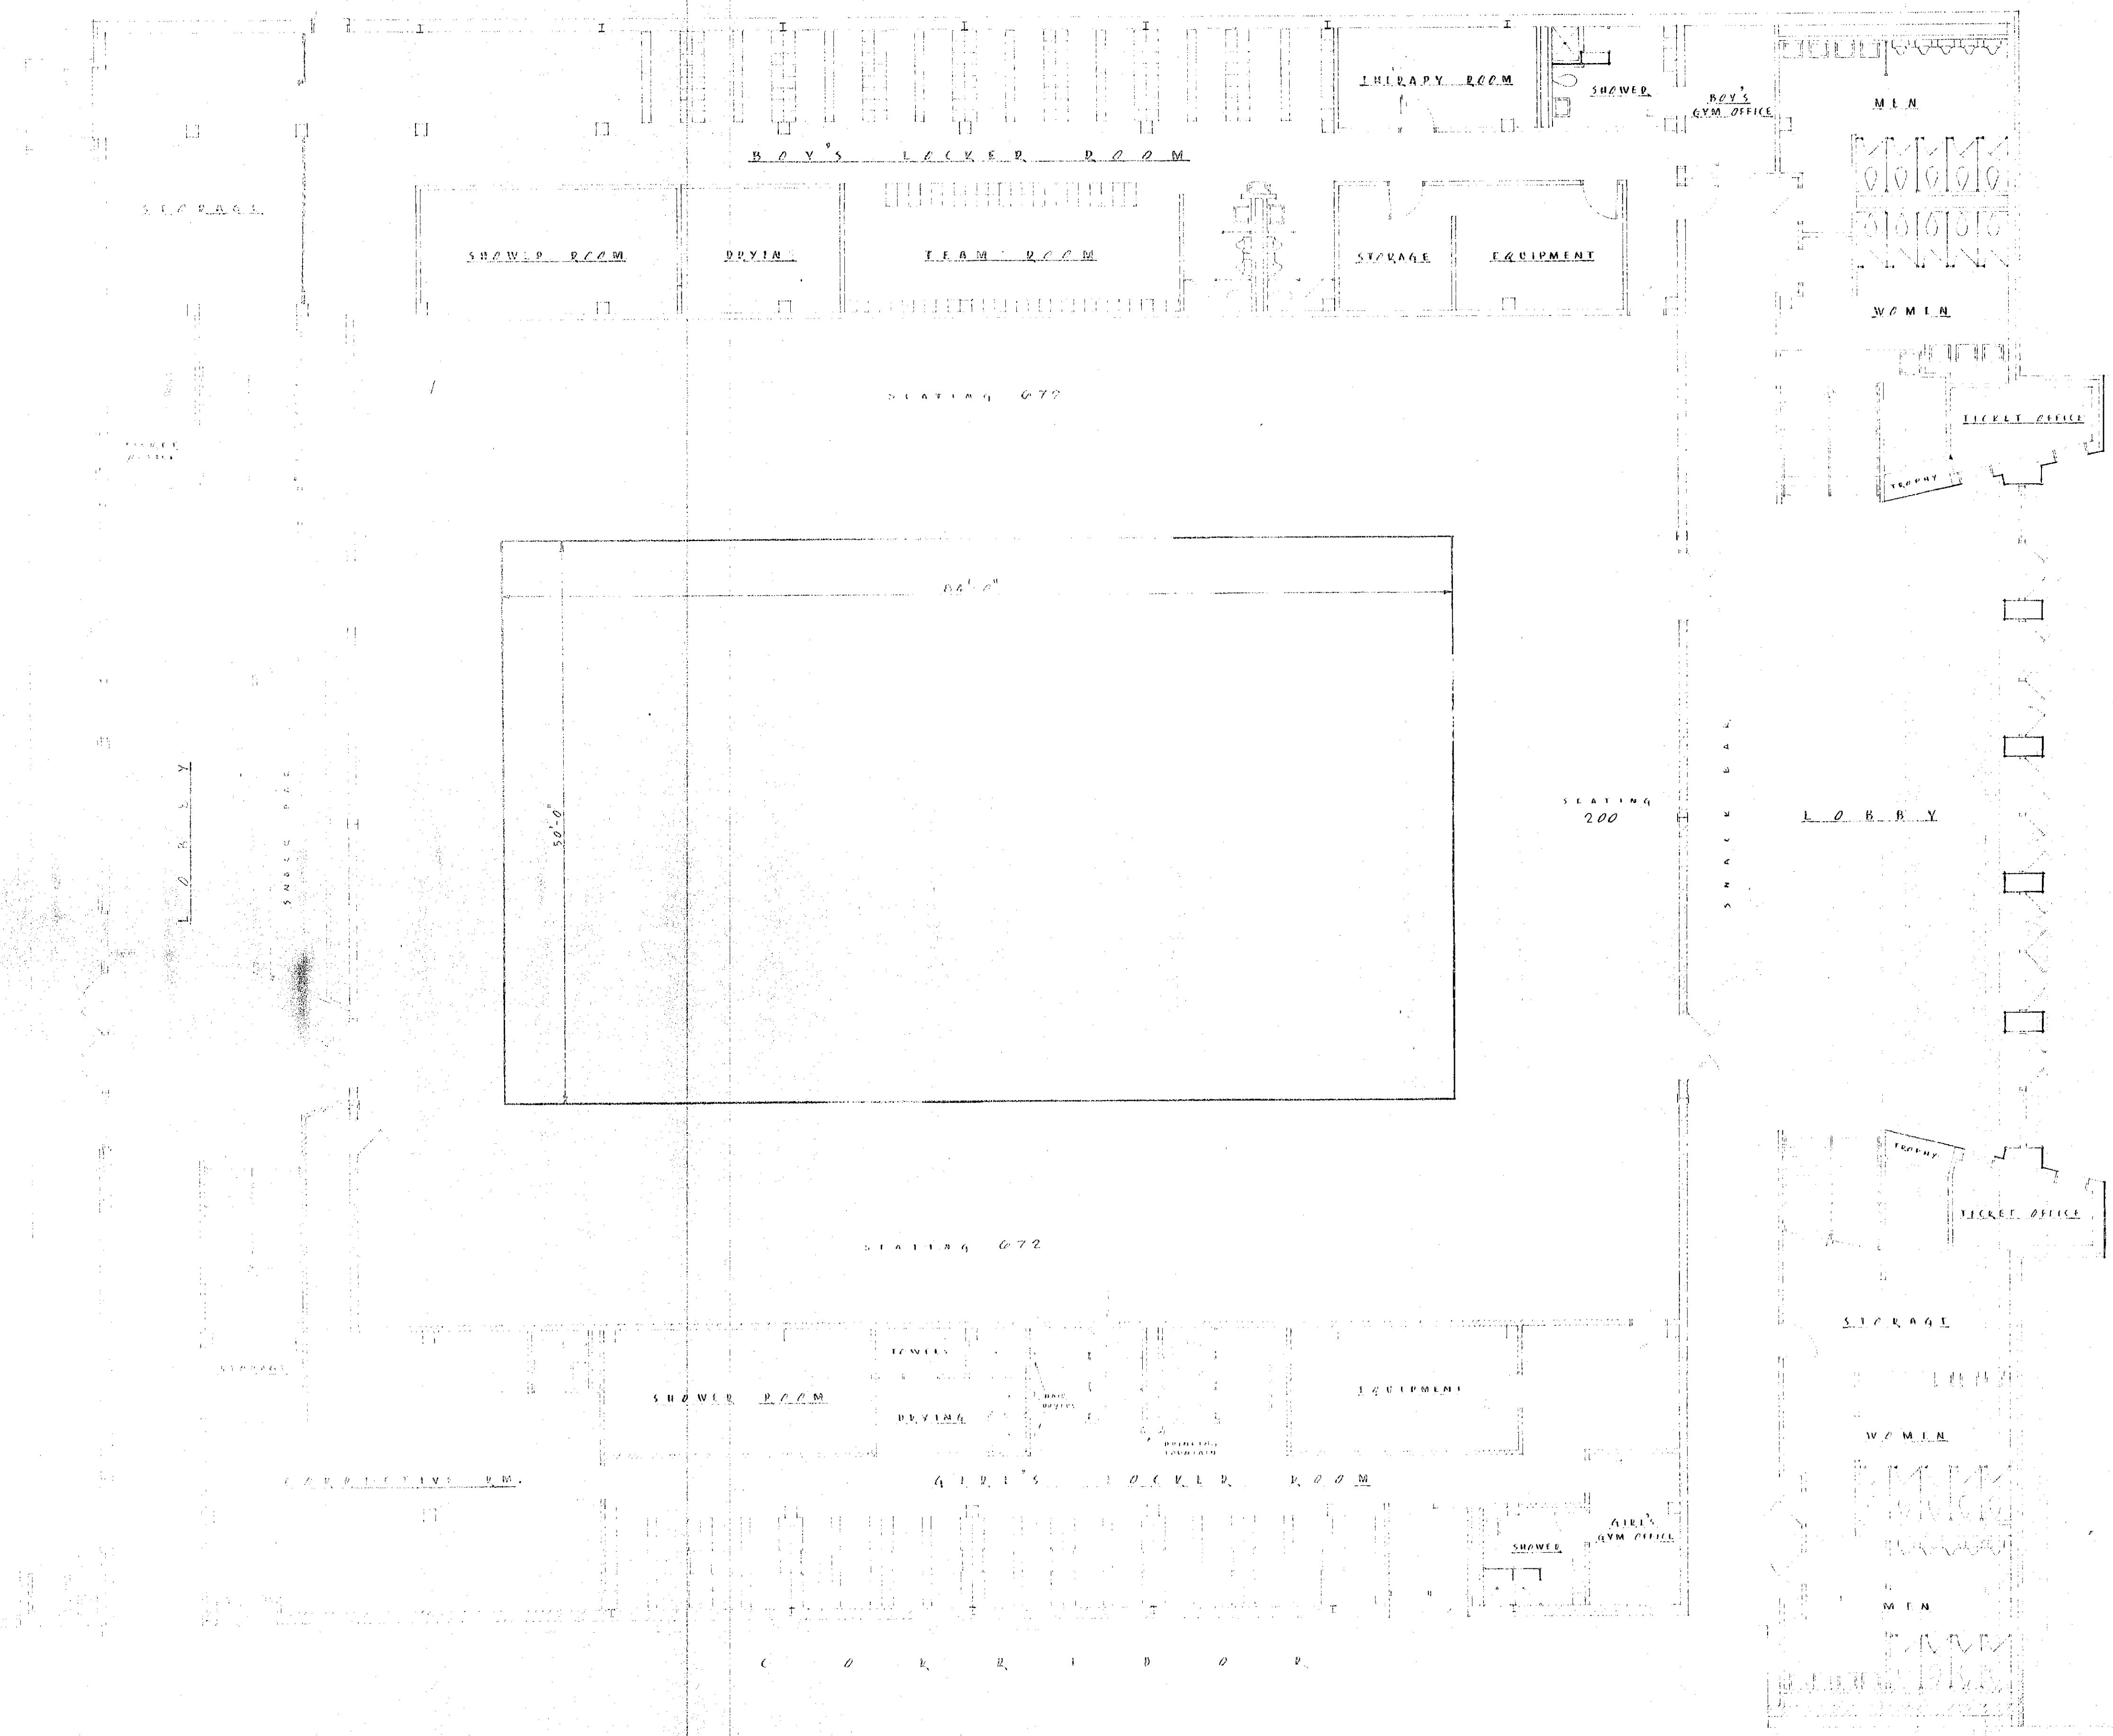

Post-Occupancy Evaluation

DATE	SH.
CERTIFIED BY	
SCHOTT-HALEY, ASSOCIATES ARCHITECTS AND ENGINEERS 510 JEFFERSON ST. GARY, IND.	