


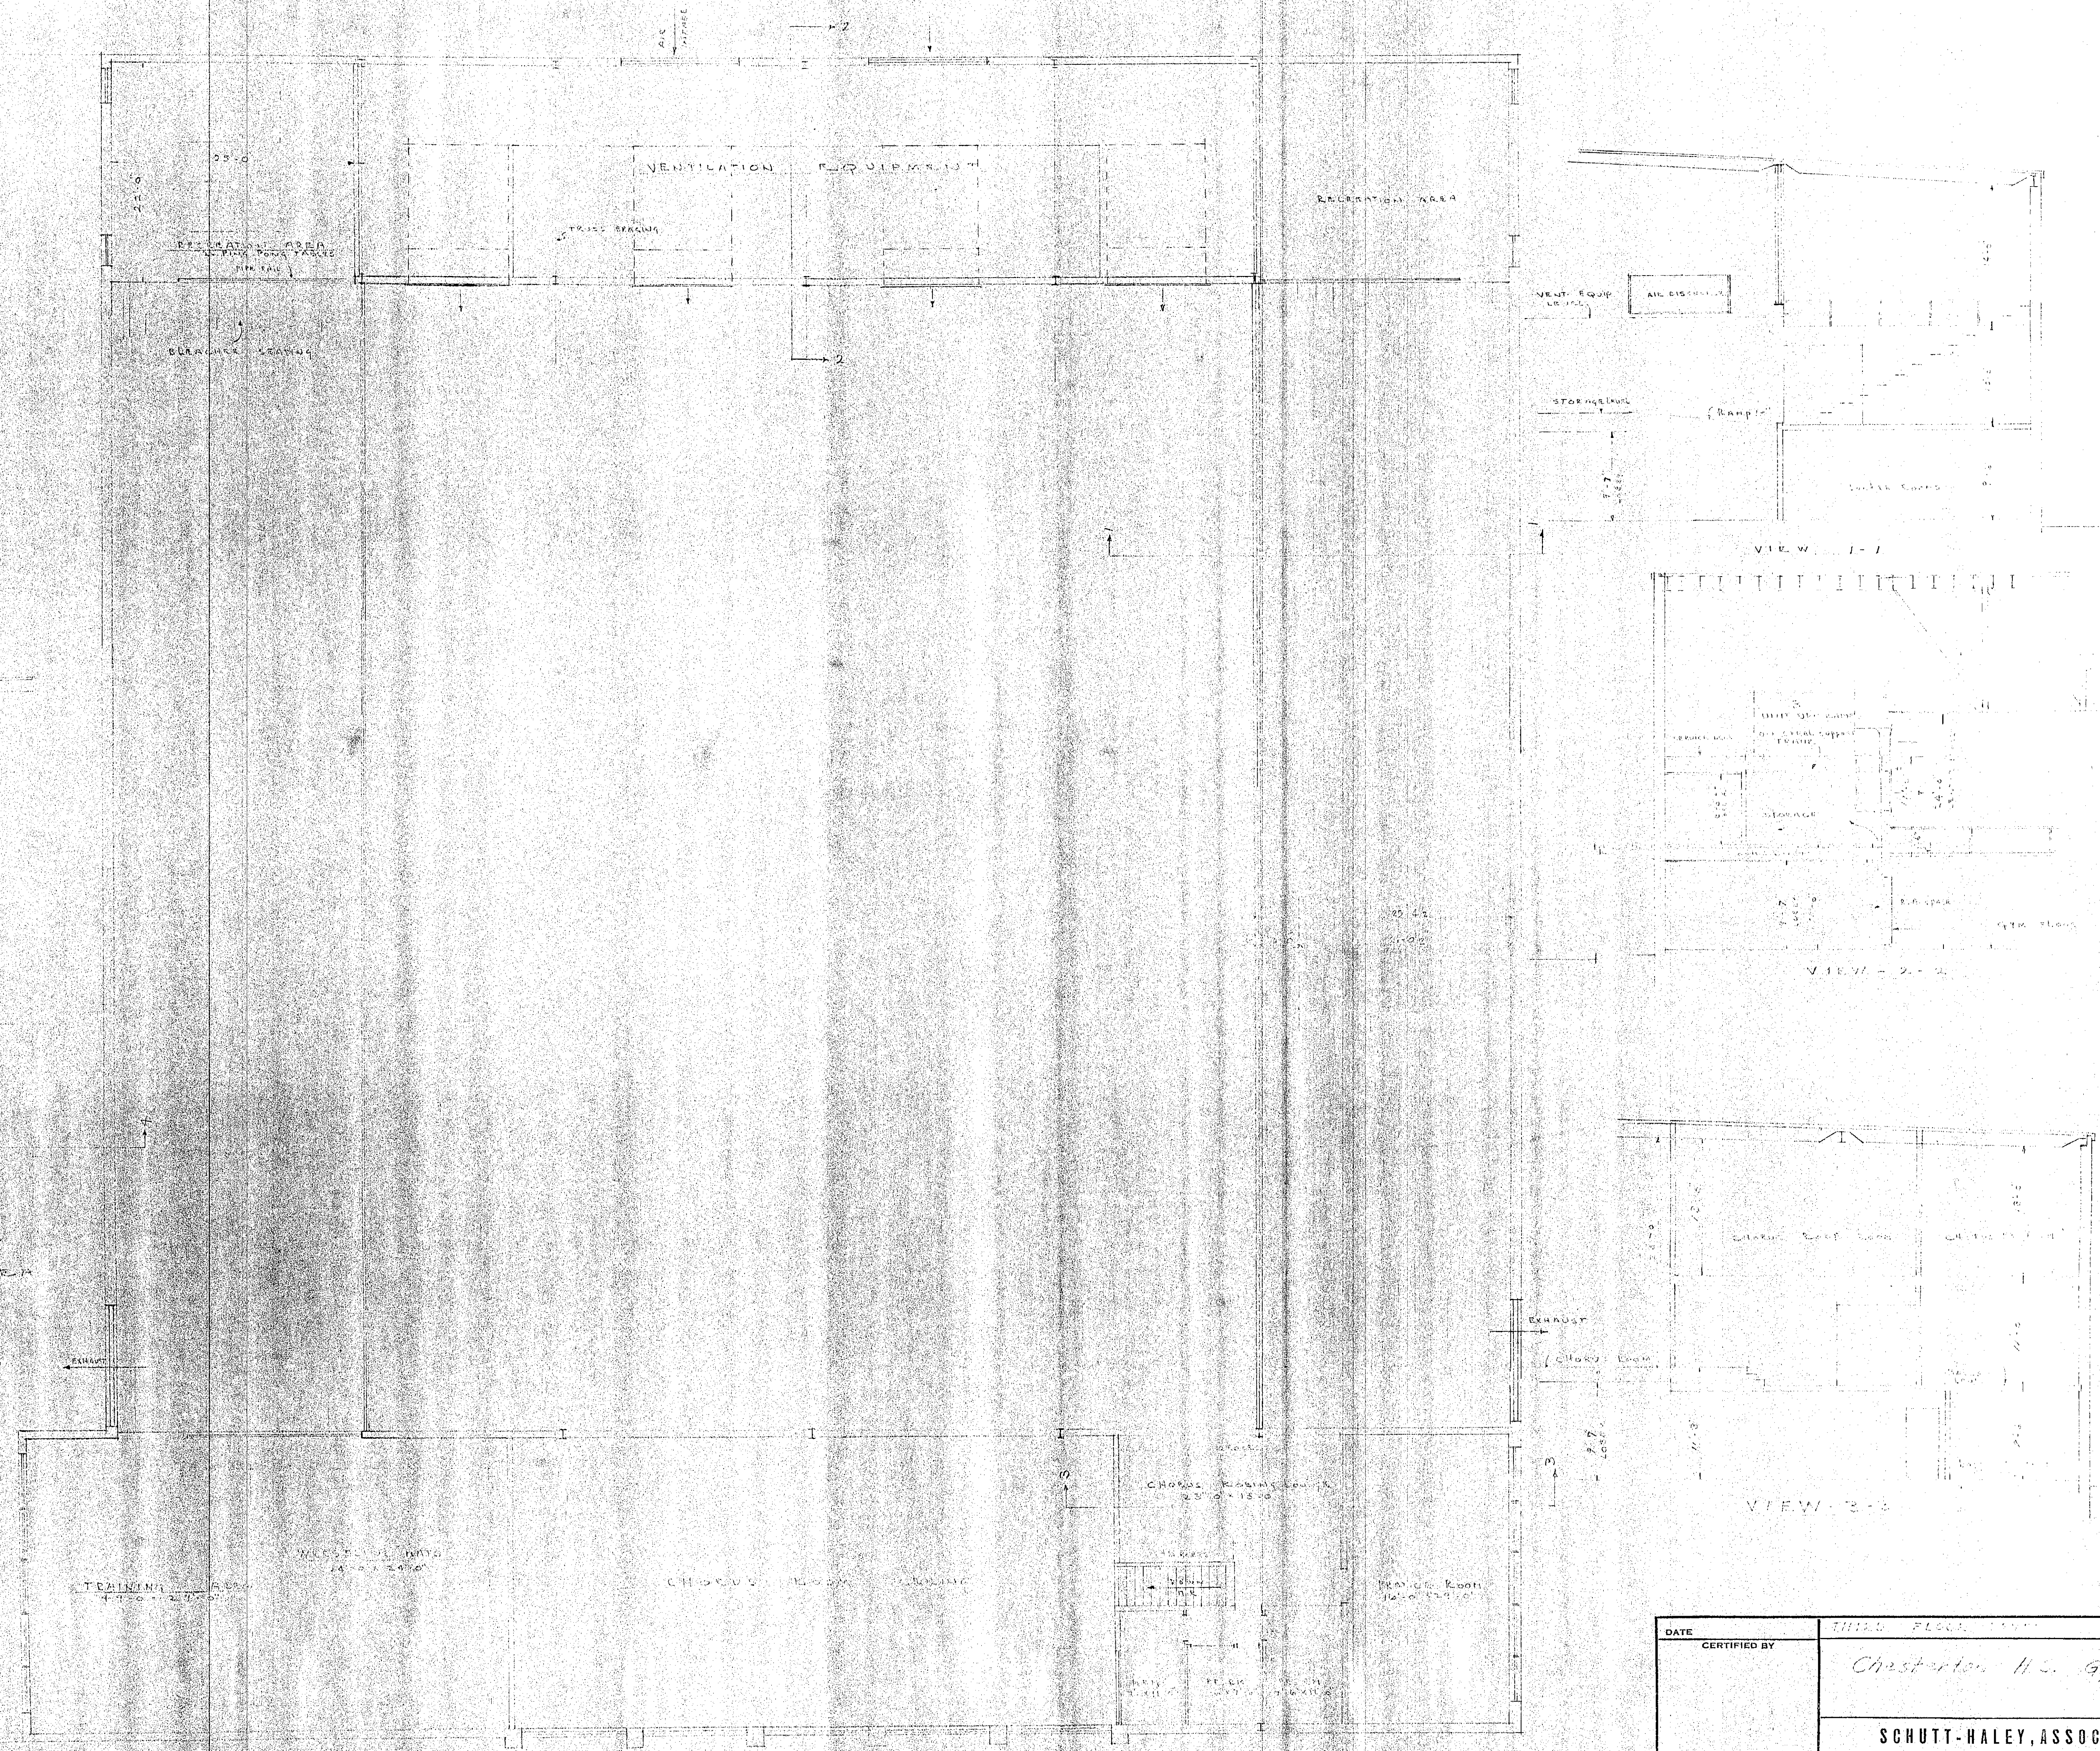

DATE	CERTIFIED BY	THIRD FLOOR PLAN	SH. 4 OF 4
		Chester H. Gyn & Co.	
SCHUTT-HALEY, ASSOCIATES ARCHITECTS AND ENGINEERS 510 JEFFERSON ST. GARY, IND.			