




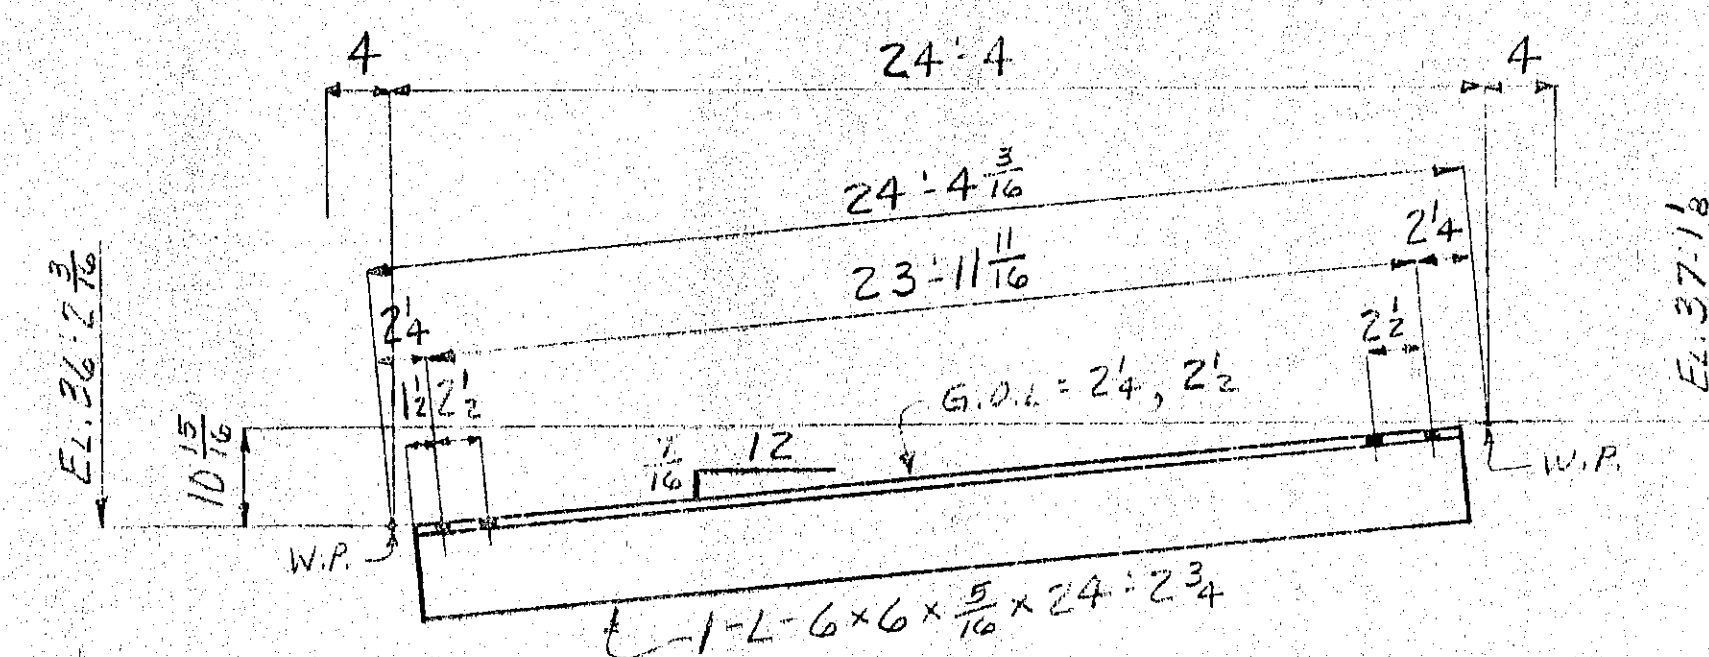


STRUT-529

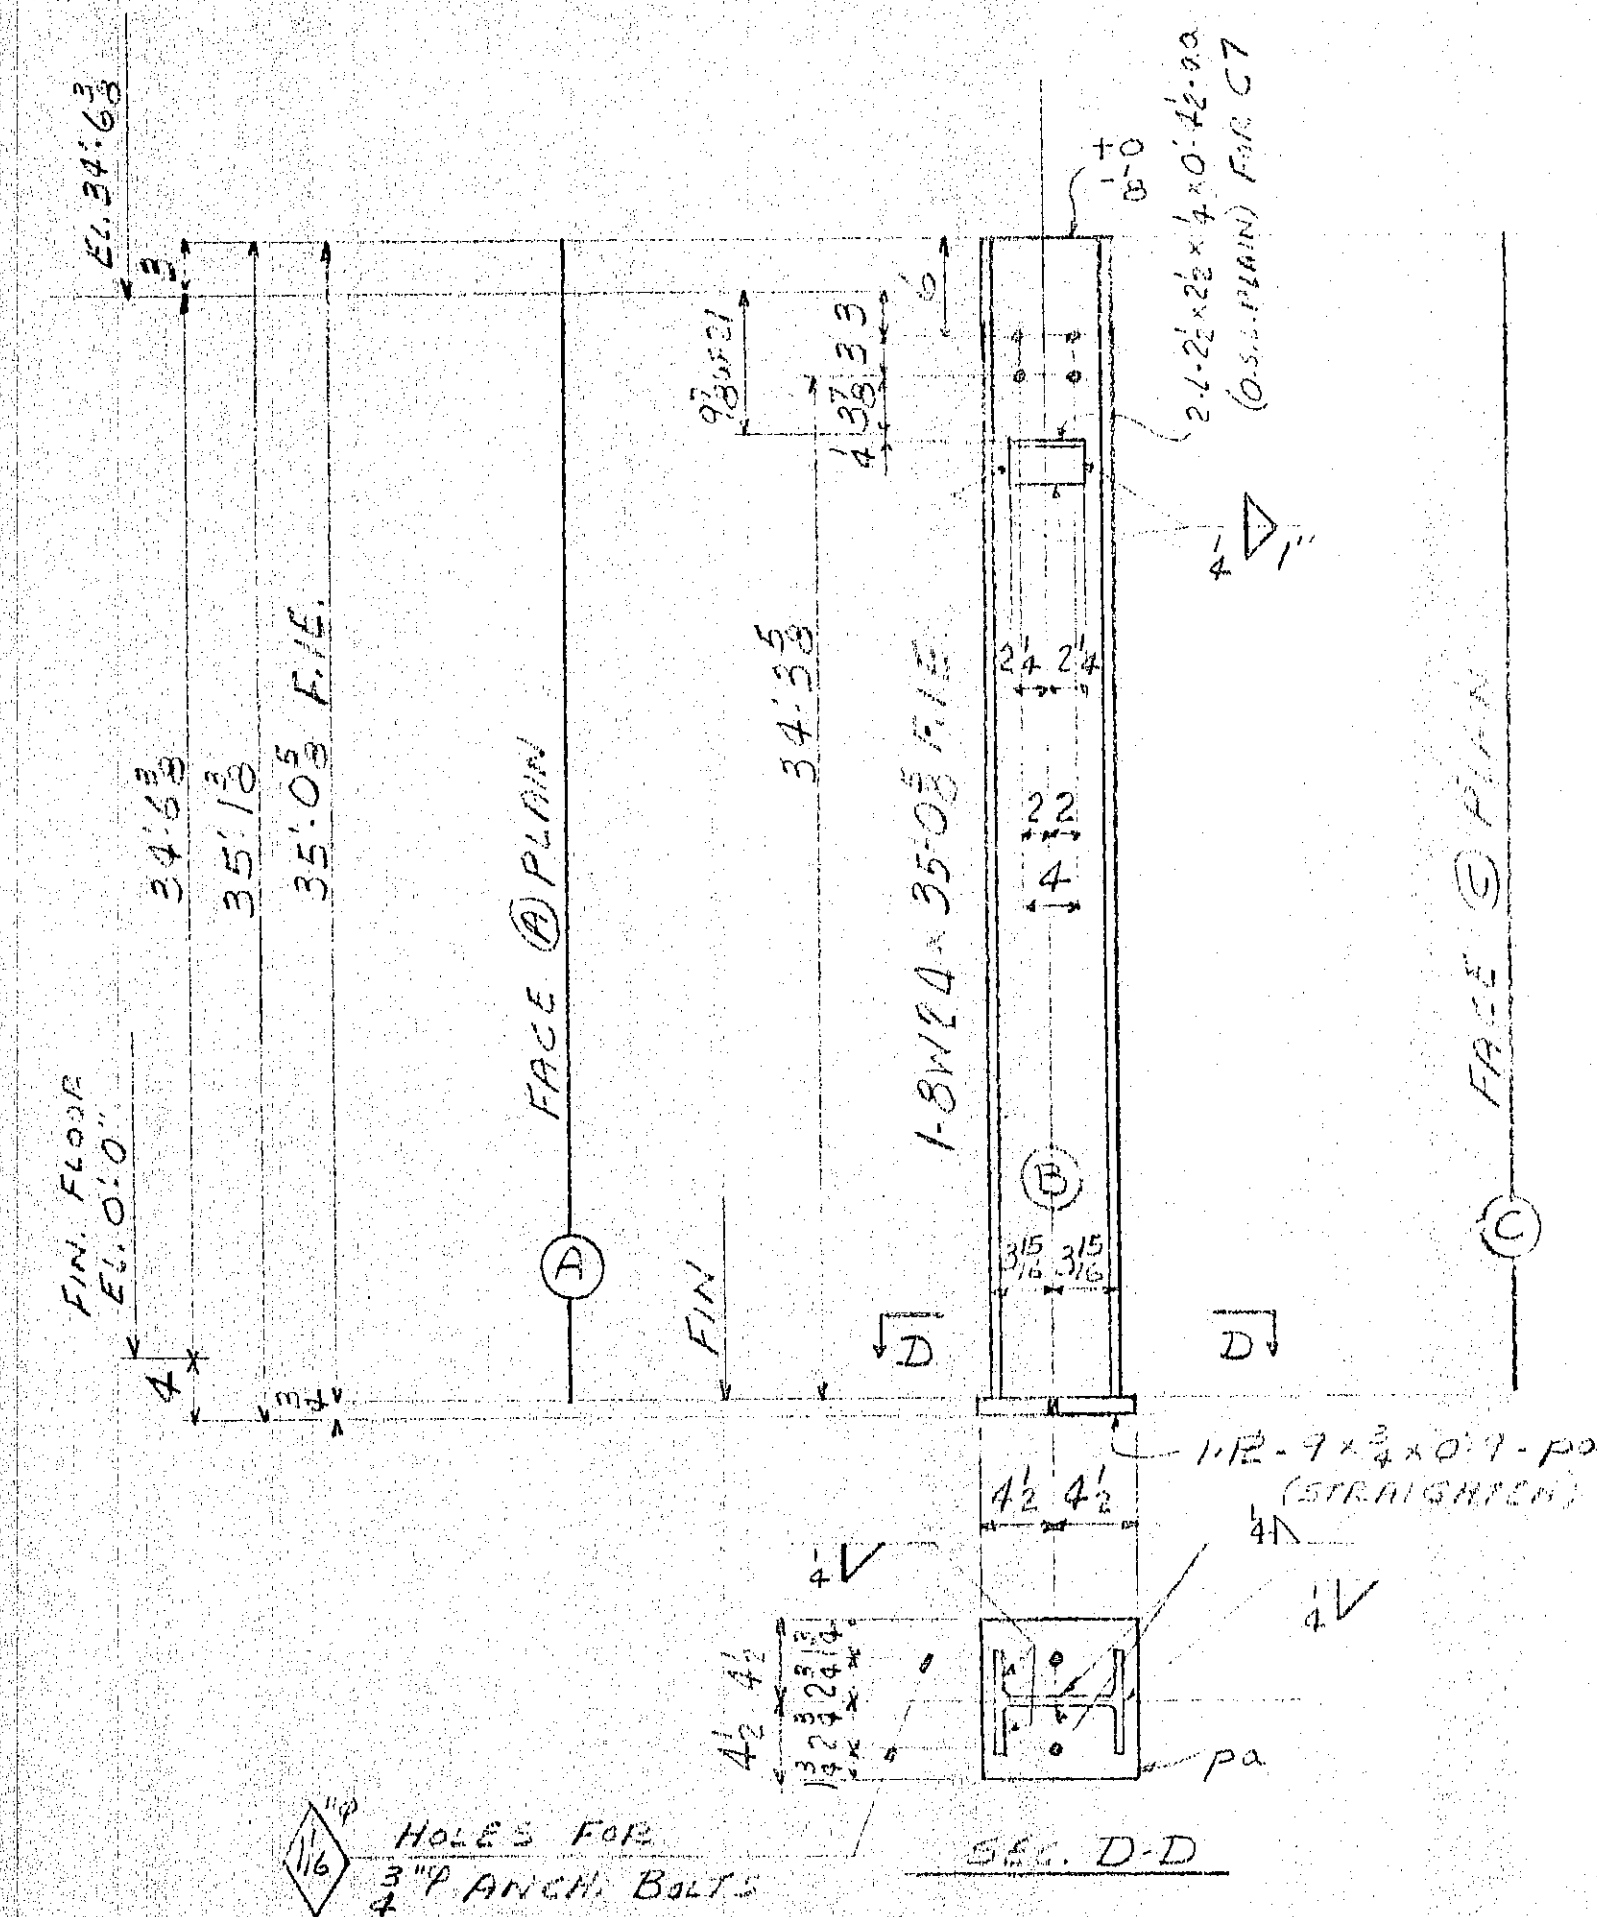


COLUMN - C7 (MARK FACE A) EAST)
COLUMN - C8 (MARK FACE A) EAST)

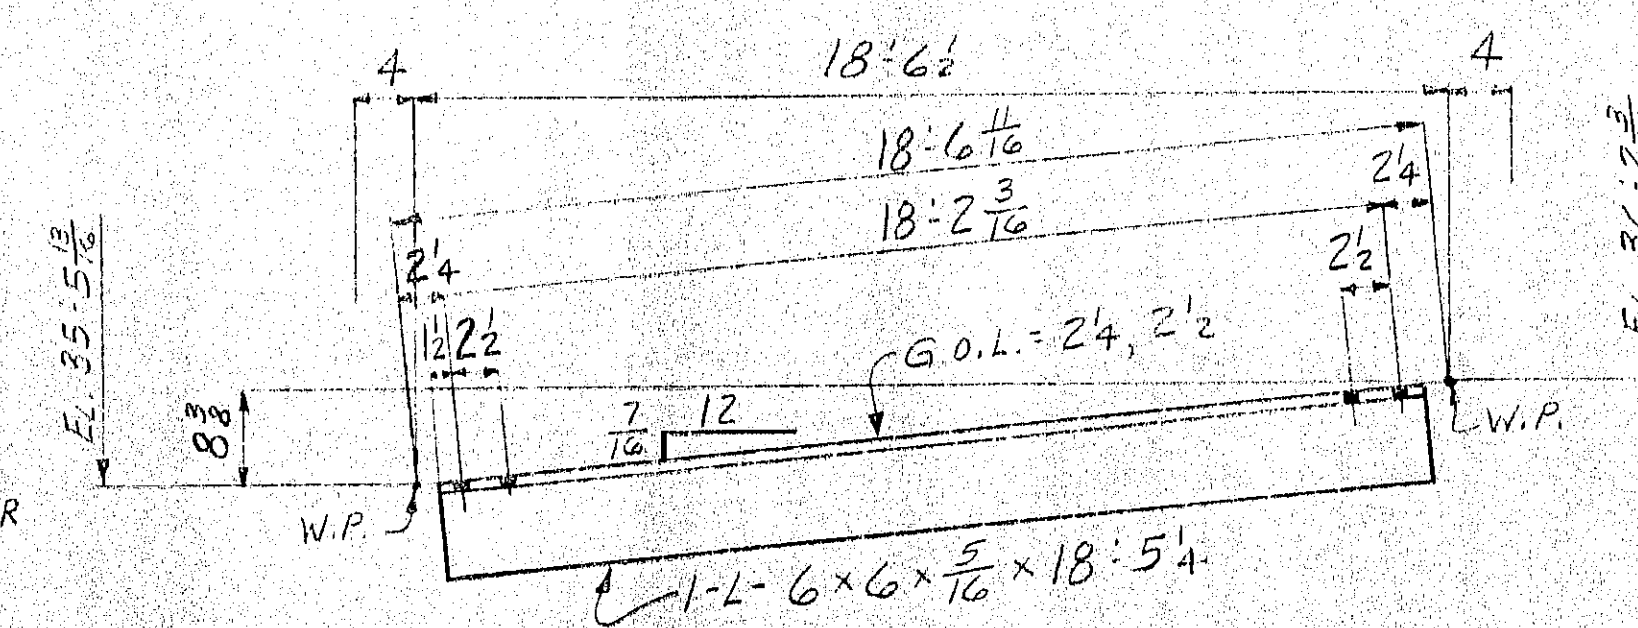


STRUT-S30

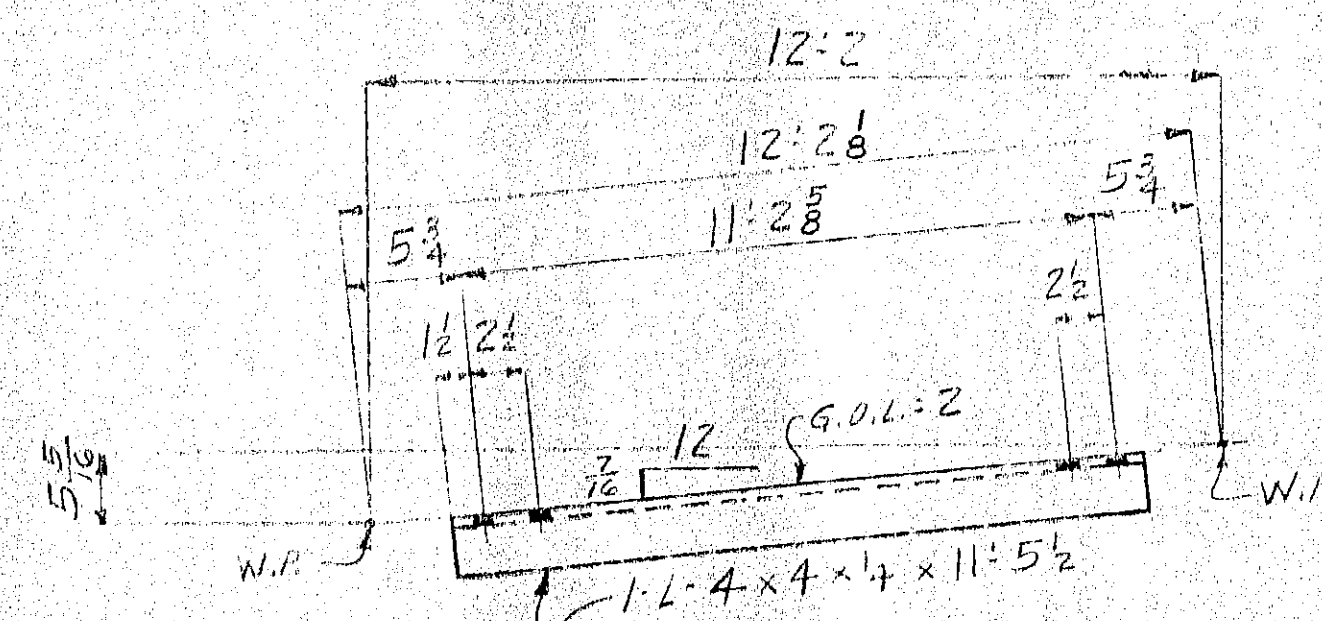

STRUT - 531

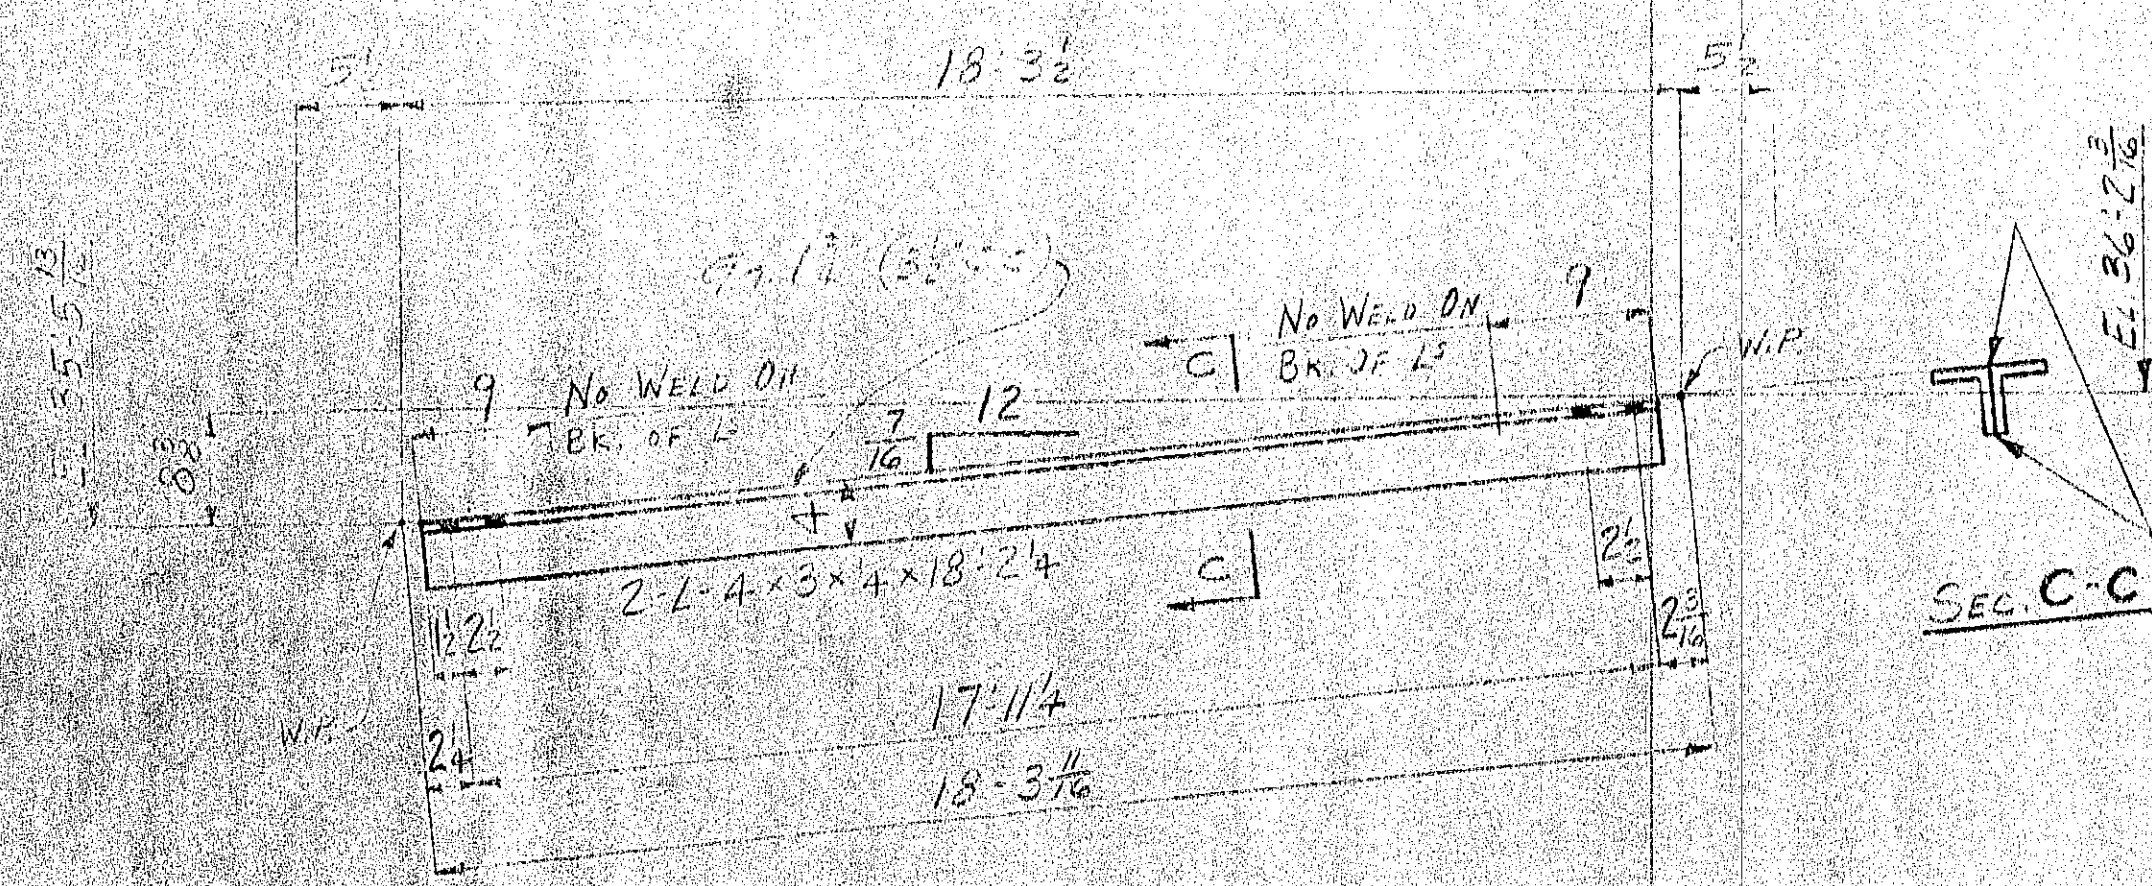

STRUT-S6

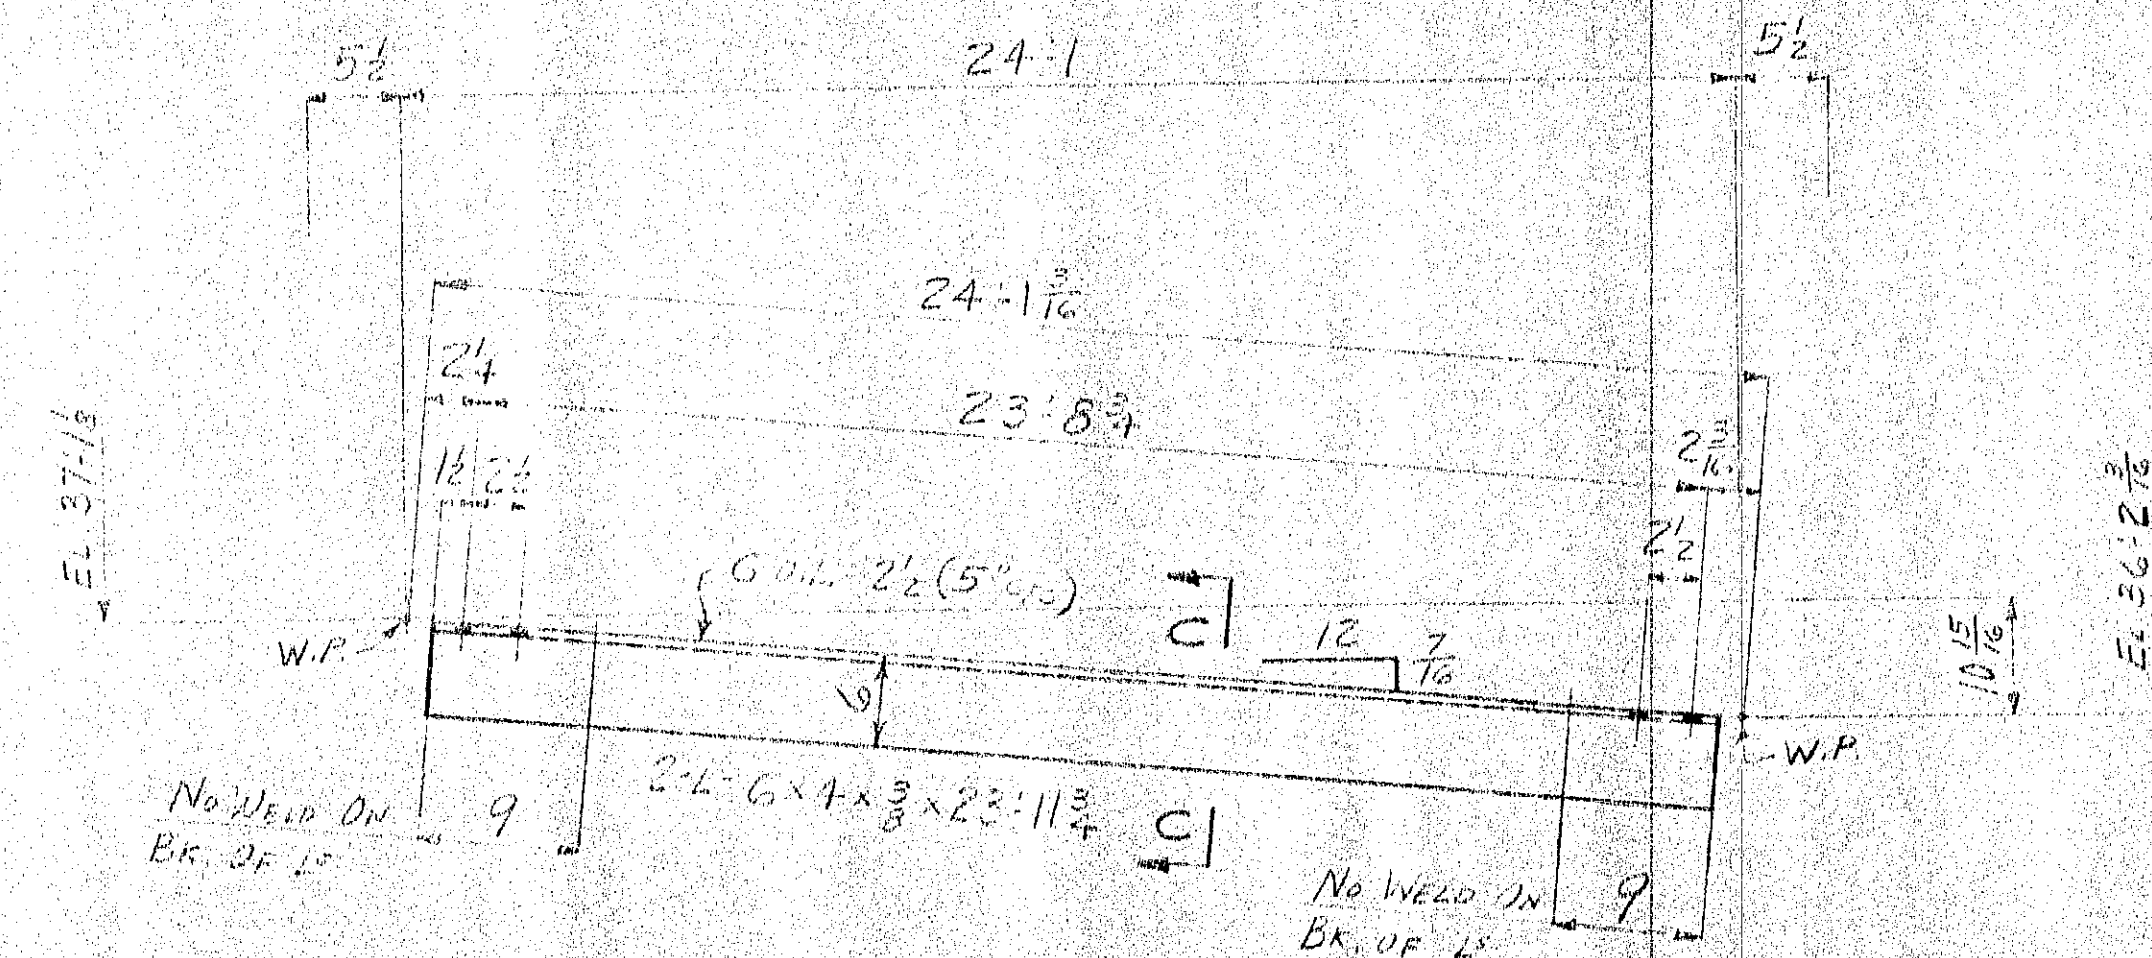

STRUT-57

NOTES

RIVETS - NONE
OPEN HOLES - 13" ⁴/₈ UNLESS NOTED
REAM - 10
MILLING - YES
PAINT - GRAY (SEE SPEC'S)
WELDING - YES
SHOP CONTACT SURFACES - NO

SHOP DETAILS
SILVERTON COLUMN

The image shows a portion of an architectural drawing, likely a facade elevation of a building. On the left, there is a circular seal for the State of Indiana. The seal contains the text "REGISTERED ARCHITECT" around the perimeter, "STATE OF INDIANA" in the center, and "NO. 1069" below the center. Above the seal, the date "DATE 11-18-58" is written. To the right of the seal, the text "CERTIFIED BY" is printed, followed by a signature that appears to read "D. CLAYTON F. HALEY".

On the right side of the image, there is a title block. At the top, it says "PHYSICAL EDUCATIONAL BUILDING". Below that, in larger letters, is "WESTCHESTER TOWNSHIP HIGH SCHOOL". Underneath that is "CHESBERTON, INDIANA". At the bottom of the title block, the firm name "SCOTT-HALEY, ASSOCIATES" is printed in large, bold letters, followed by "ARCHITECTS AND ENGINEERS" and the address "510 JEFFERSON ST. GARY, IND.".