



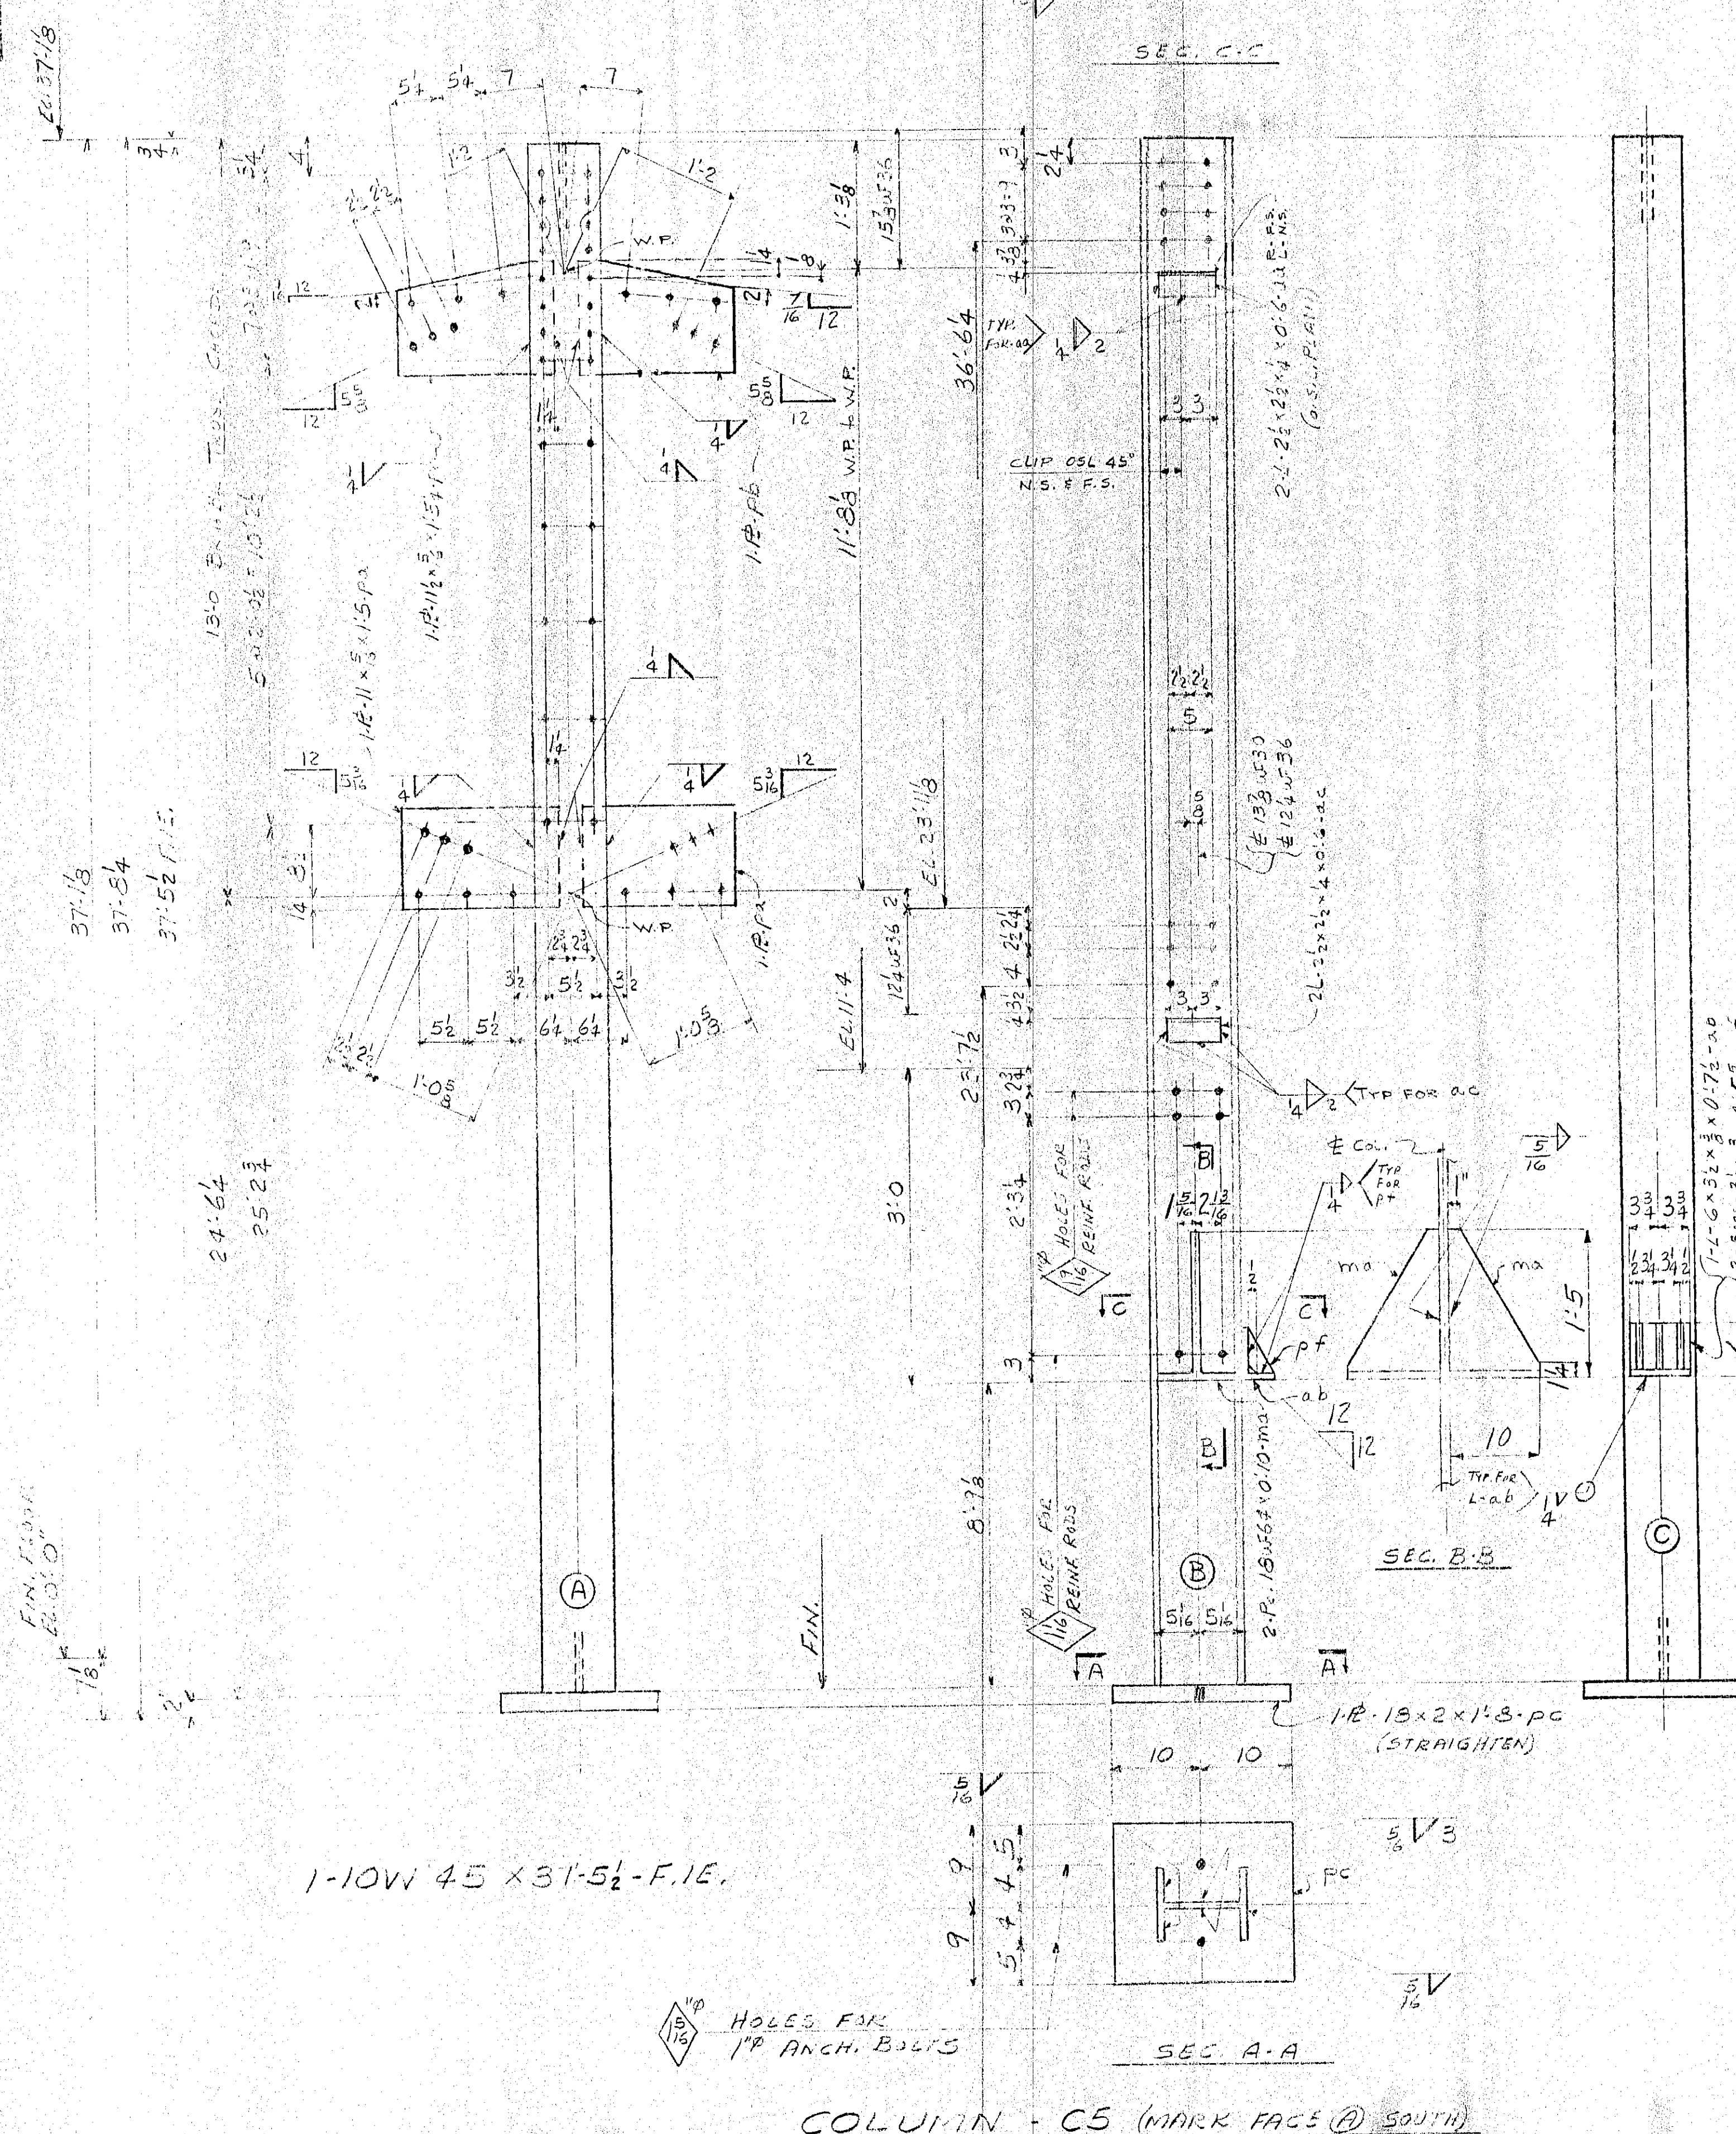

FIN. FLOOR
EL. 31.0

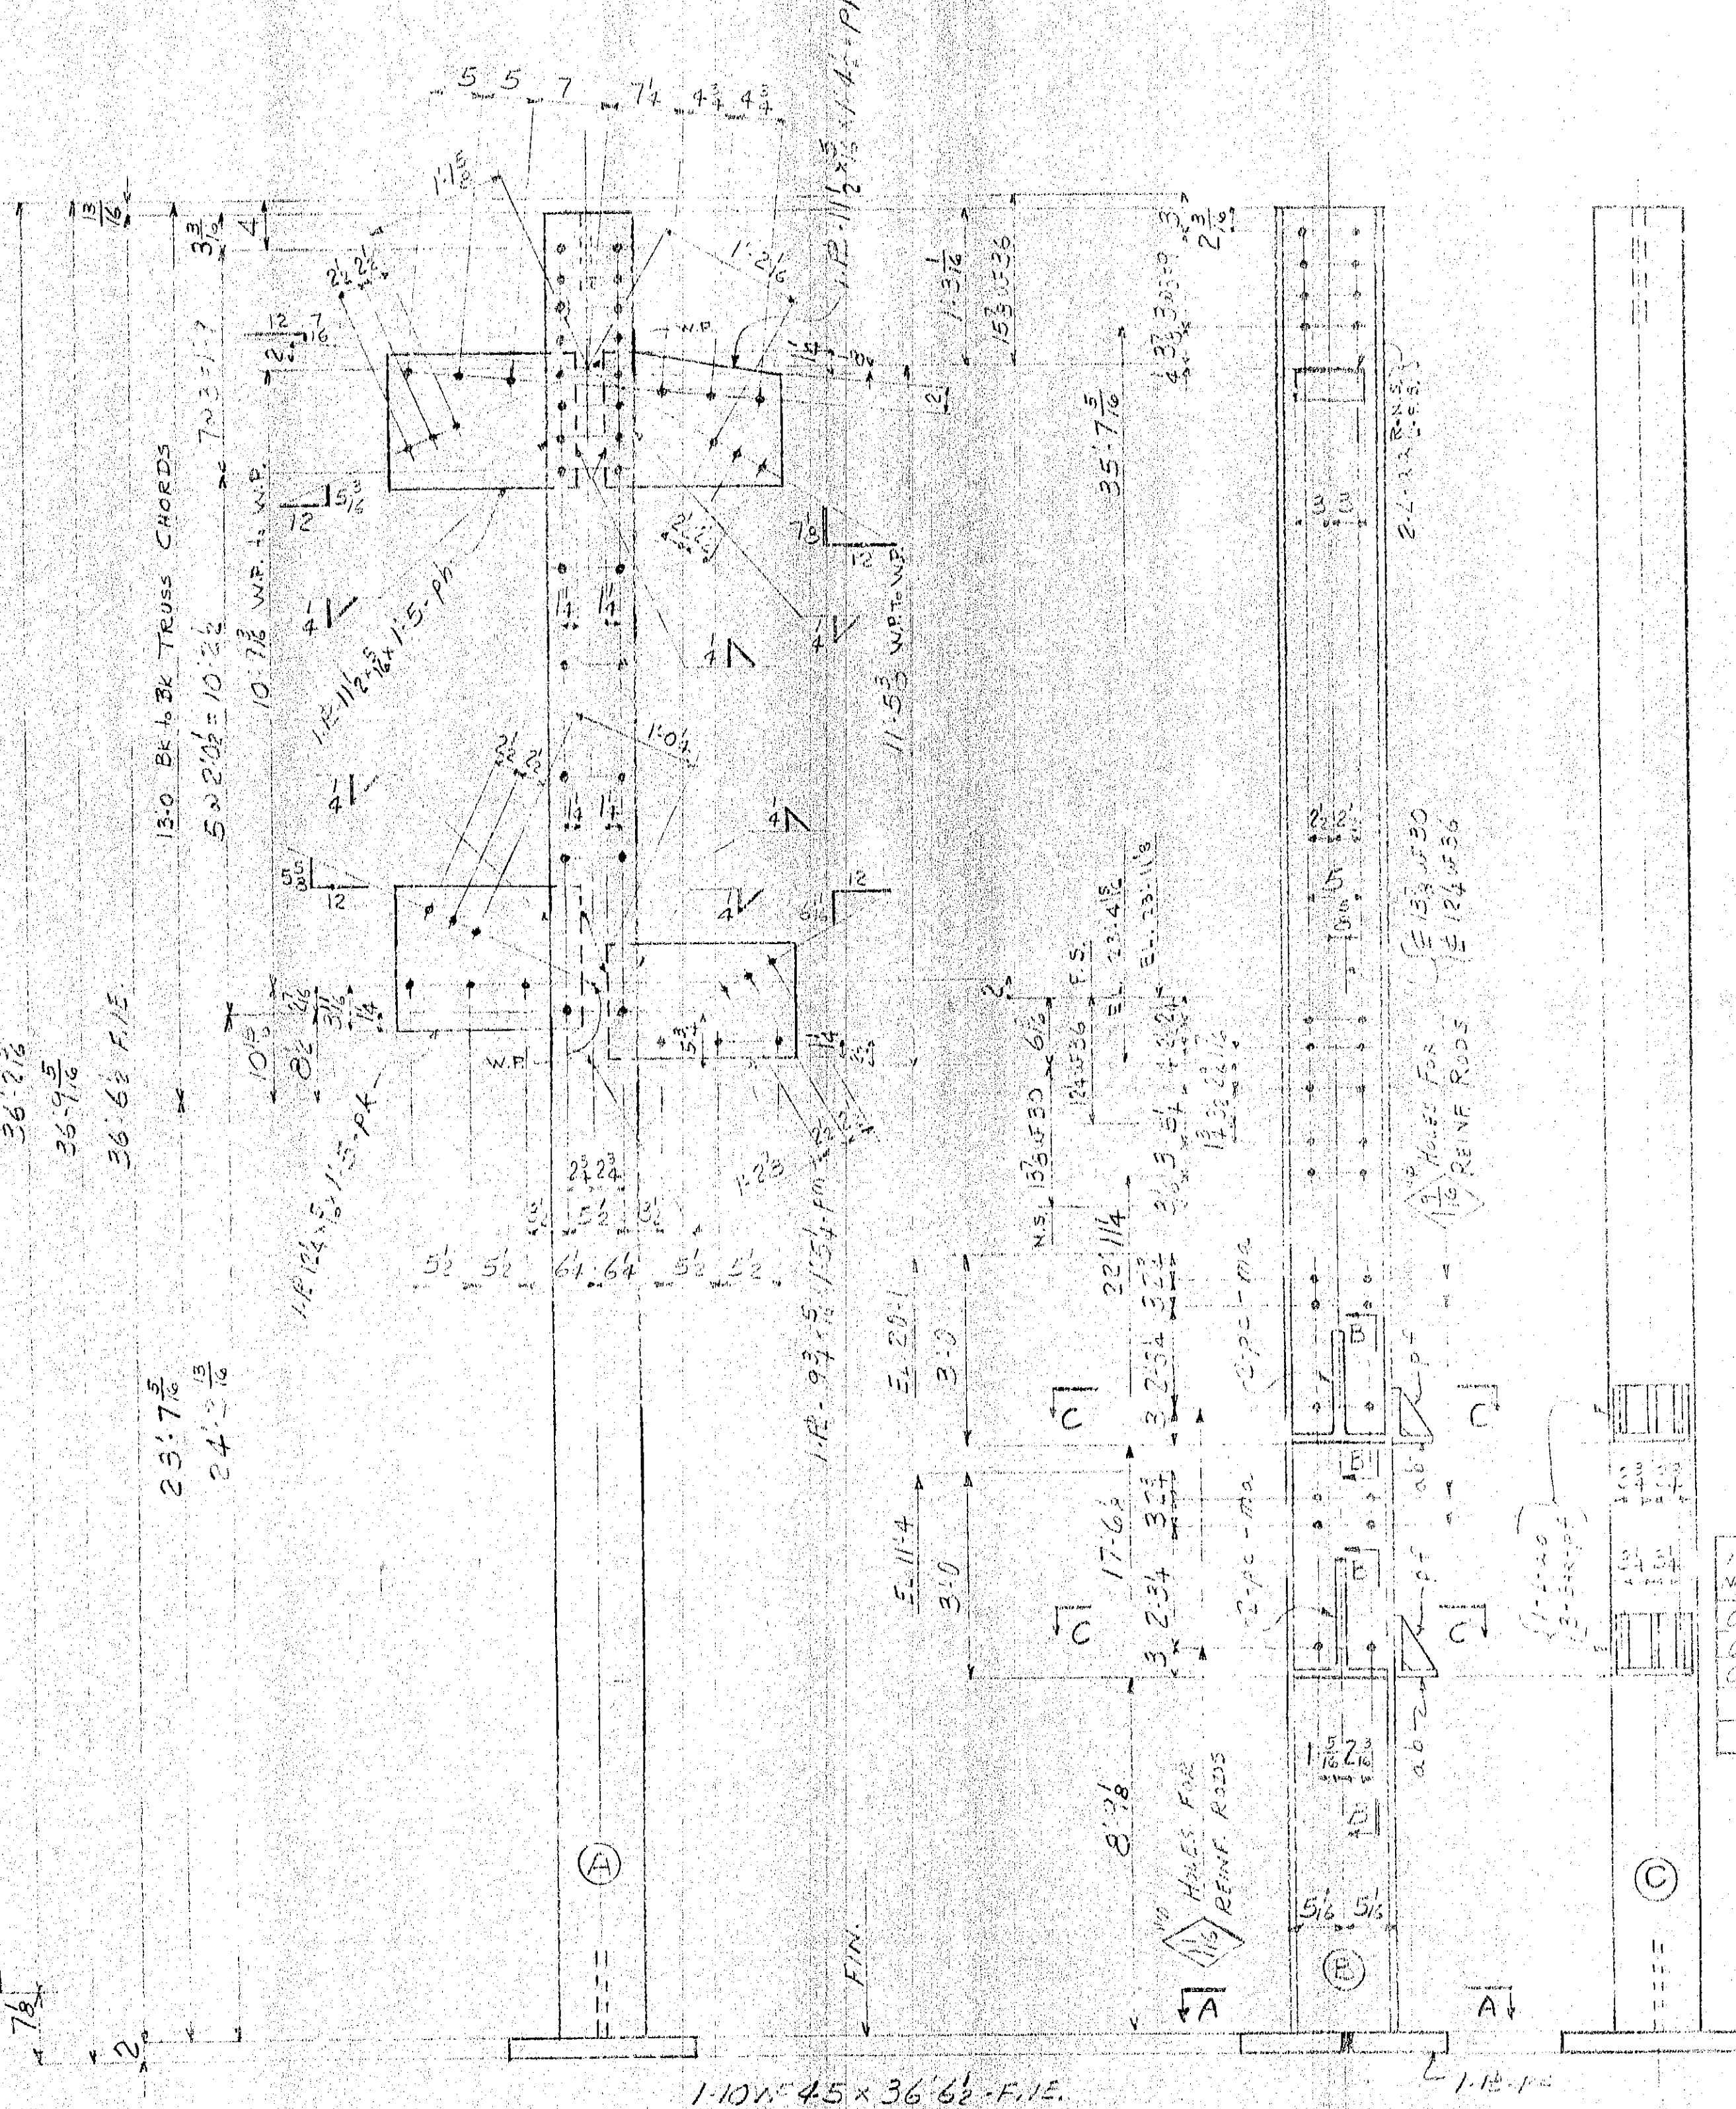

ITEM	DESCRIPTION	MARK
ONE	COLUMN	C5
ONE	DO	C6
ONE	DO	C6

NOTES
 RIVETS - NONE
 OPEN HOLES - 13" UNLESS NOTED
 REAMING - NONE
 MILLING - YES
 PAINT - GREY (SEE SPEC.)
 WELDING - YES
 SHOP CONTACT SURFACES - NO

SHOP DETAILS
 COLUMN

DATE 11-19-58 CERTIFIED BY	PHYSICAL EDUCATIONAL SOCIETY WESTERN INDIAN UNIVERSITY MADISON, INDIANA	SH.D-12
SCHUTT-HALEY, ASSOCIATES ARCHITECTS AND ENGINEERS 510 JEFFERSON ST. GARY, IND.		