
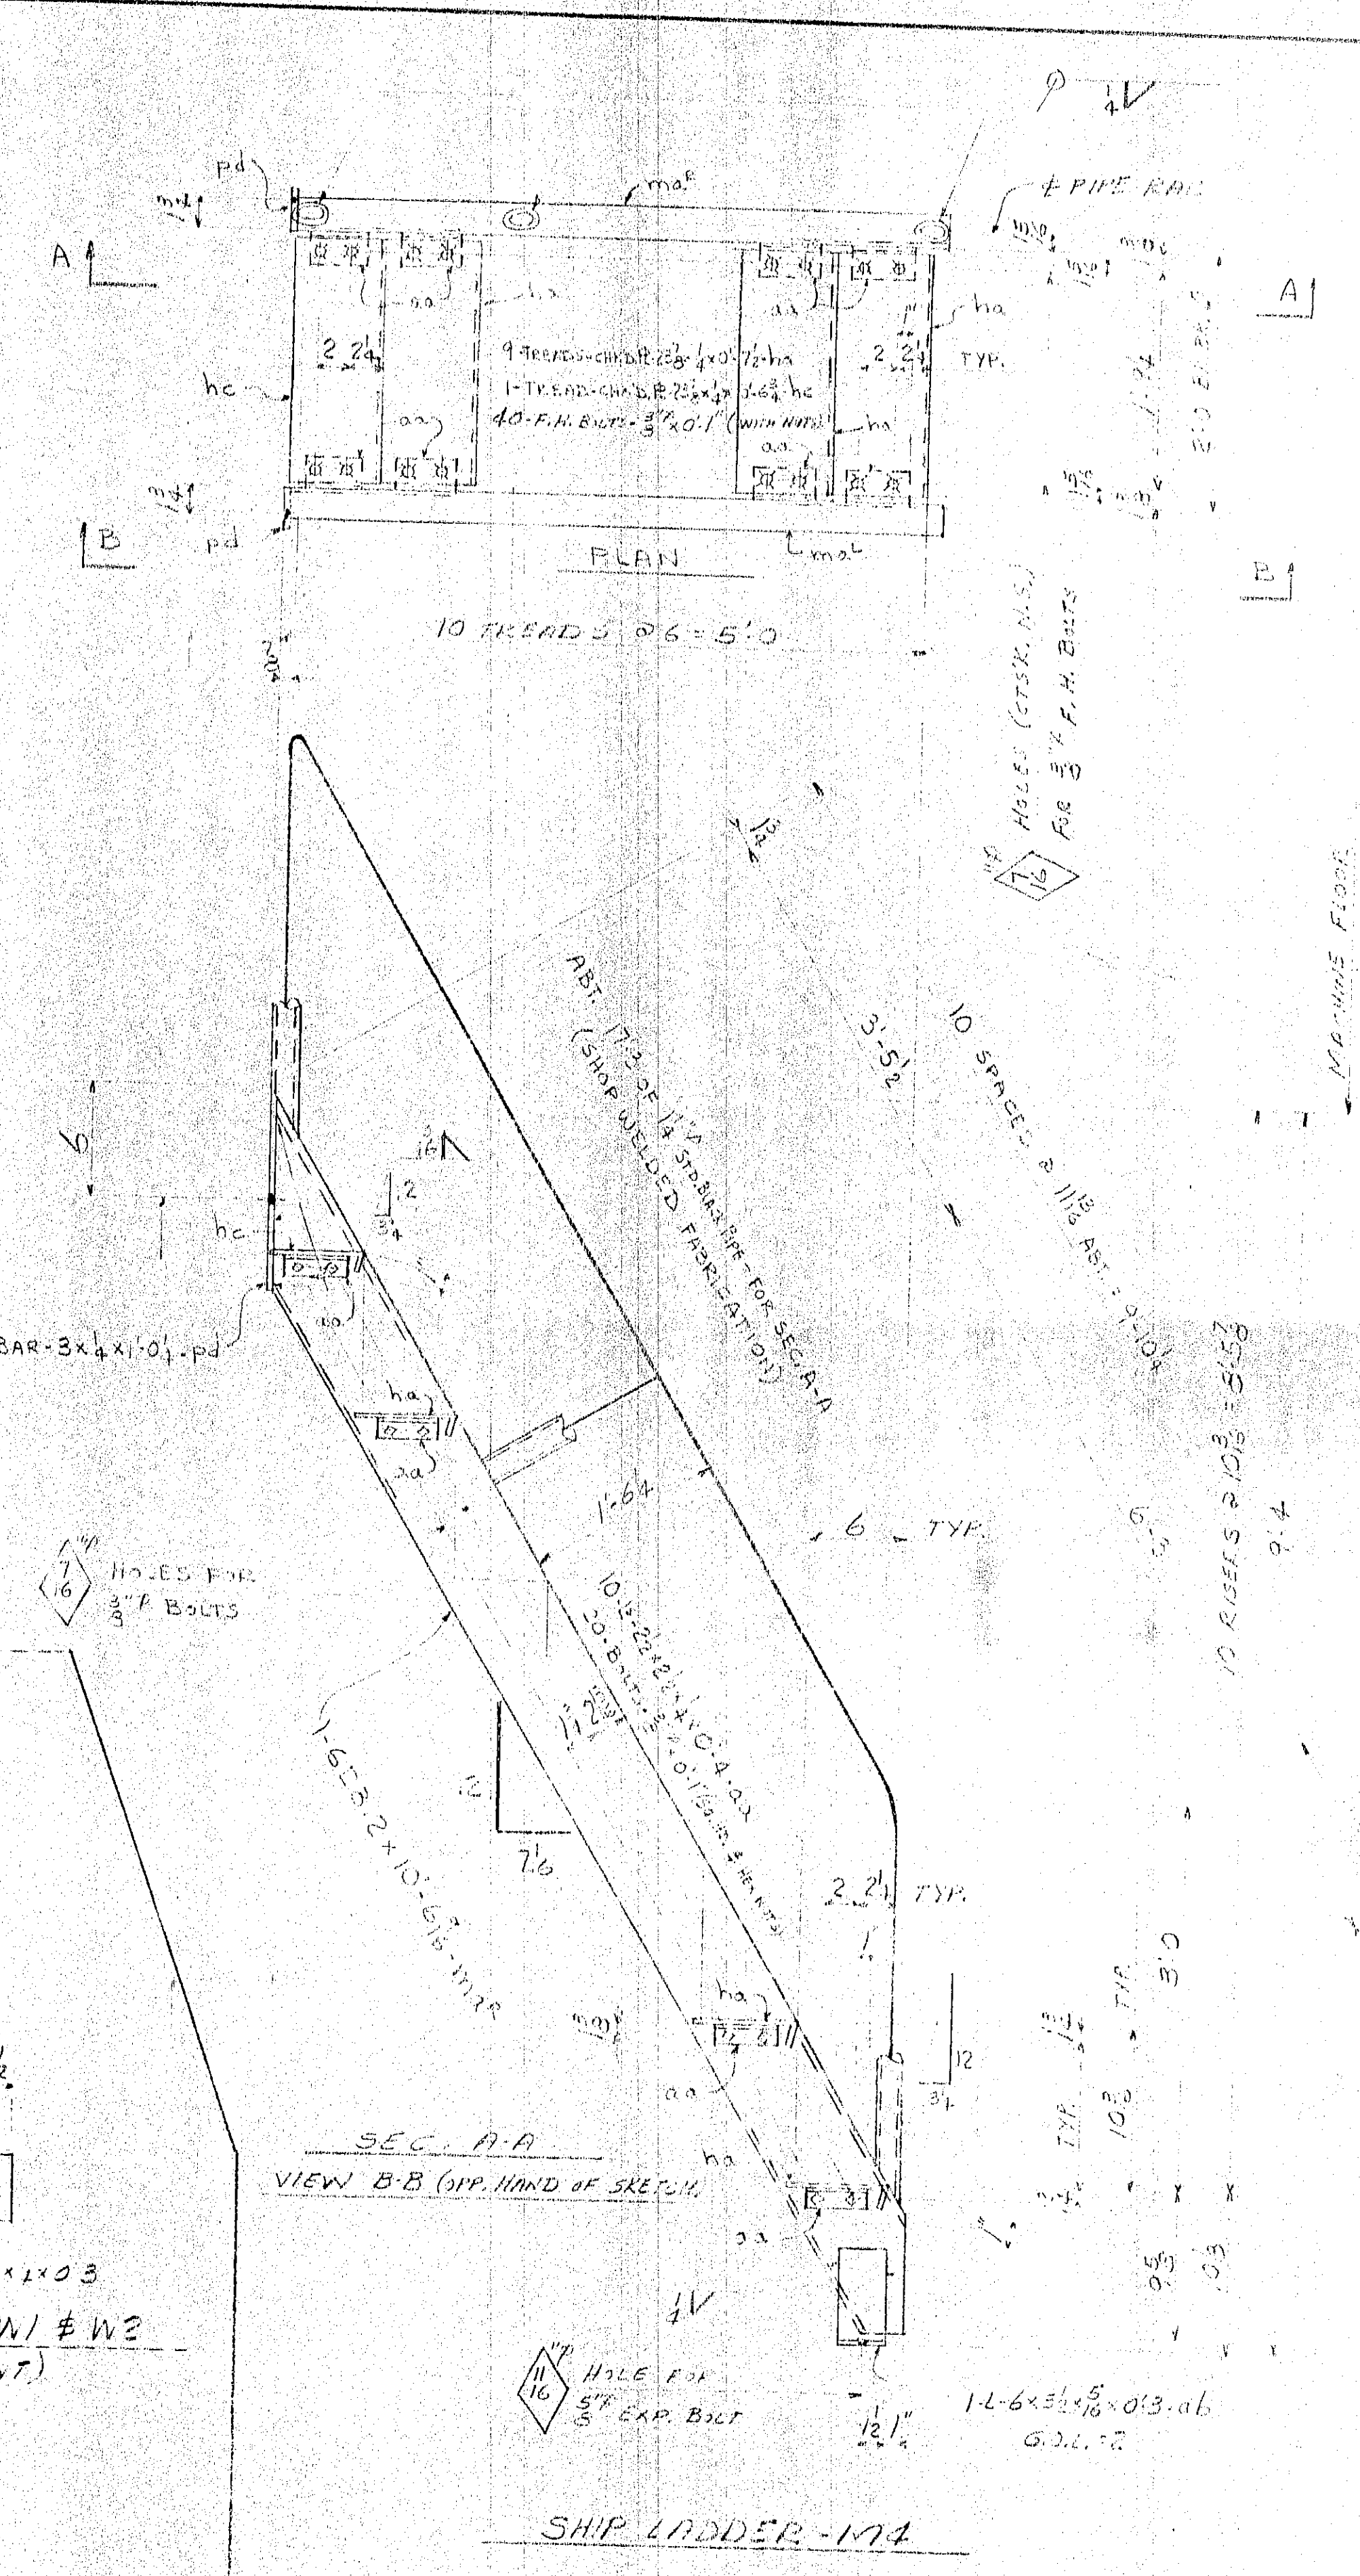
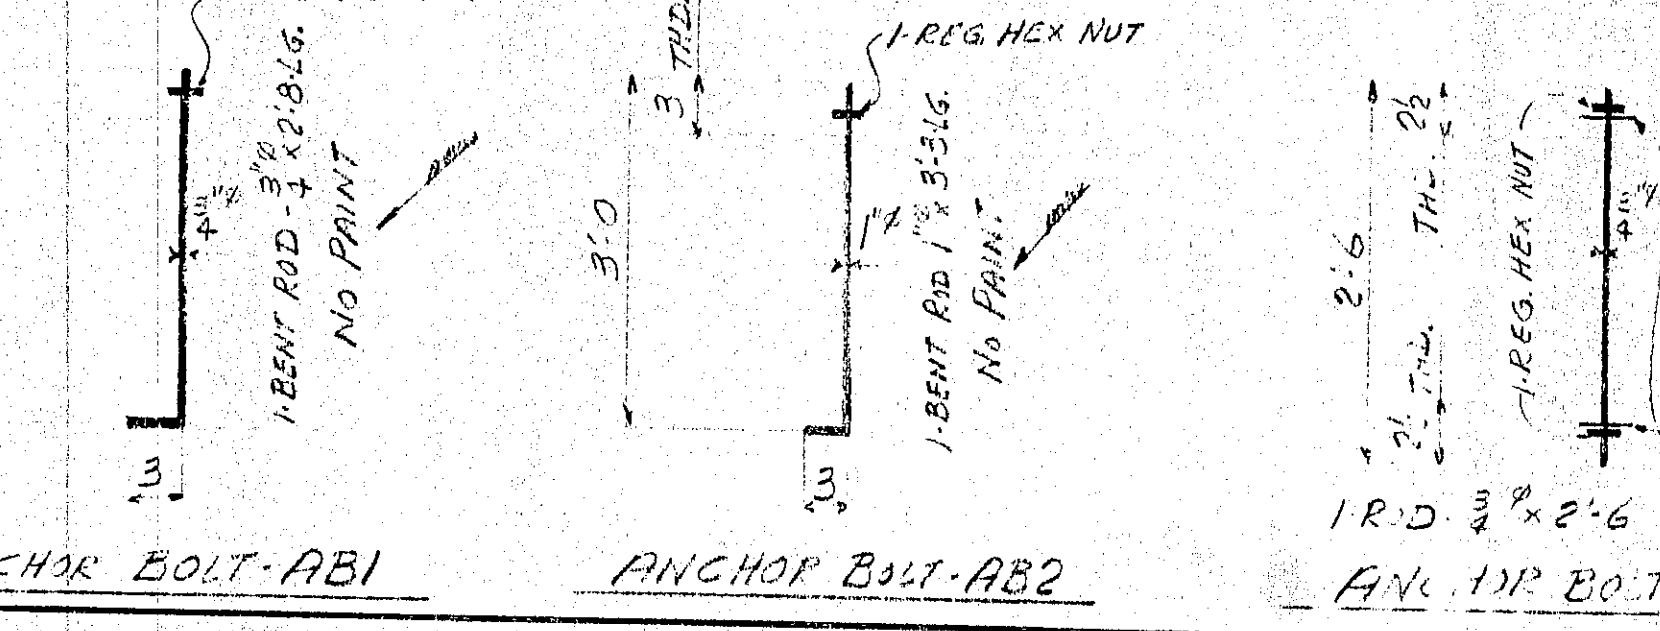
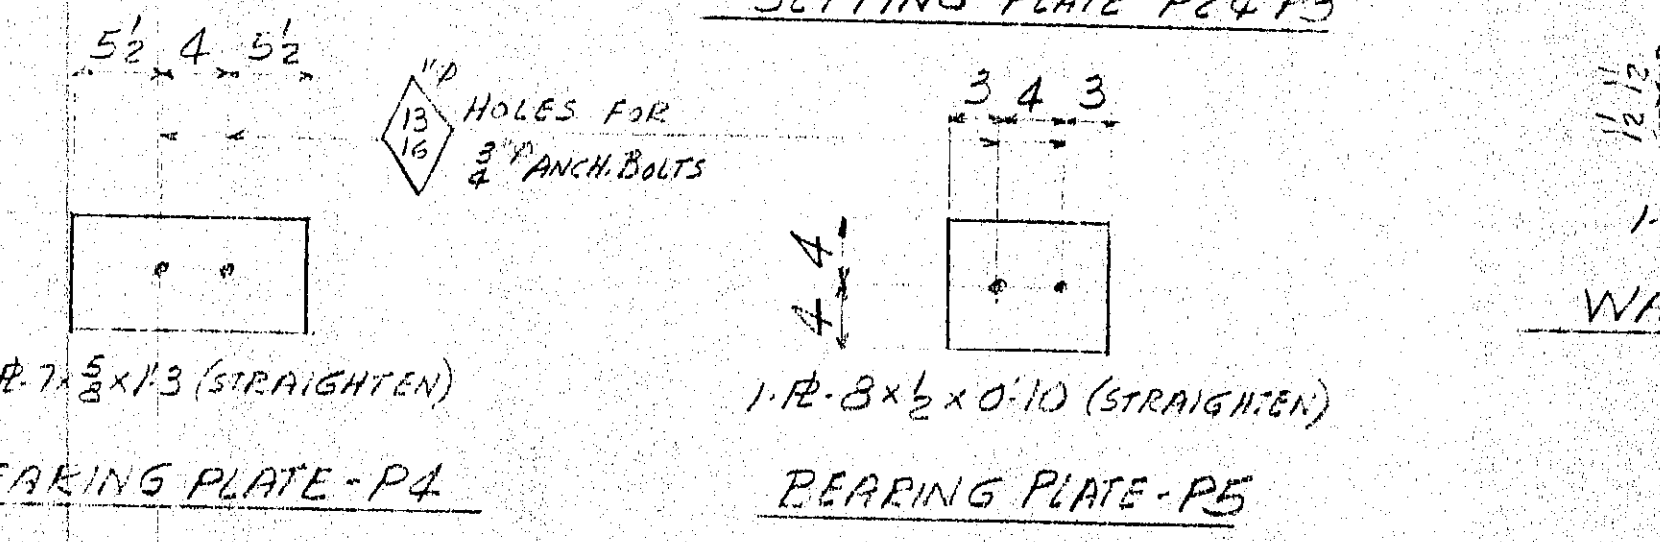
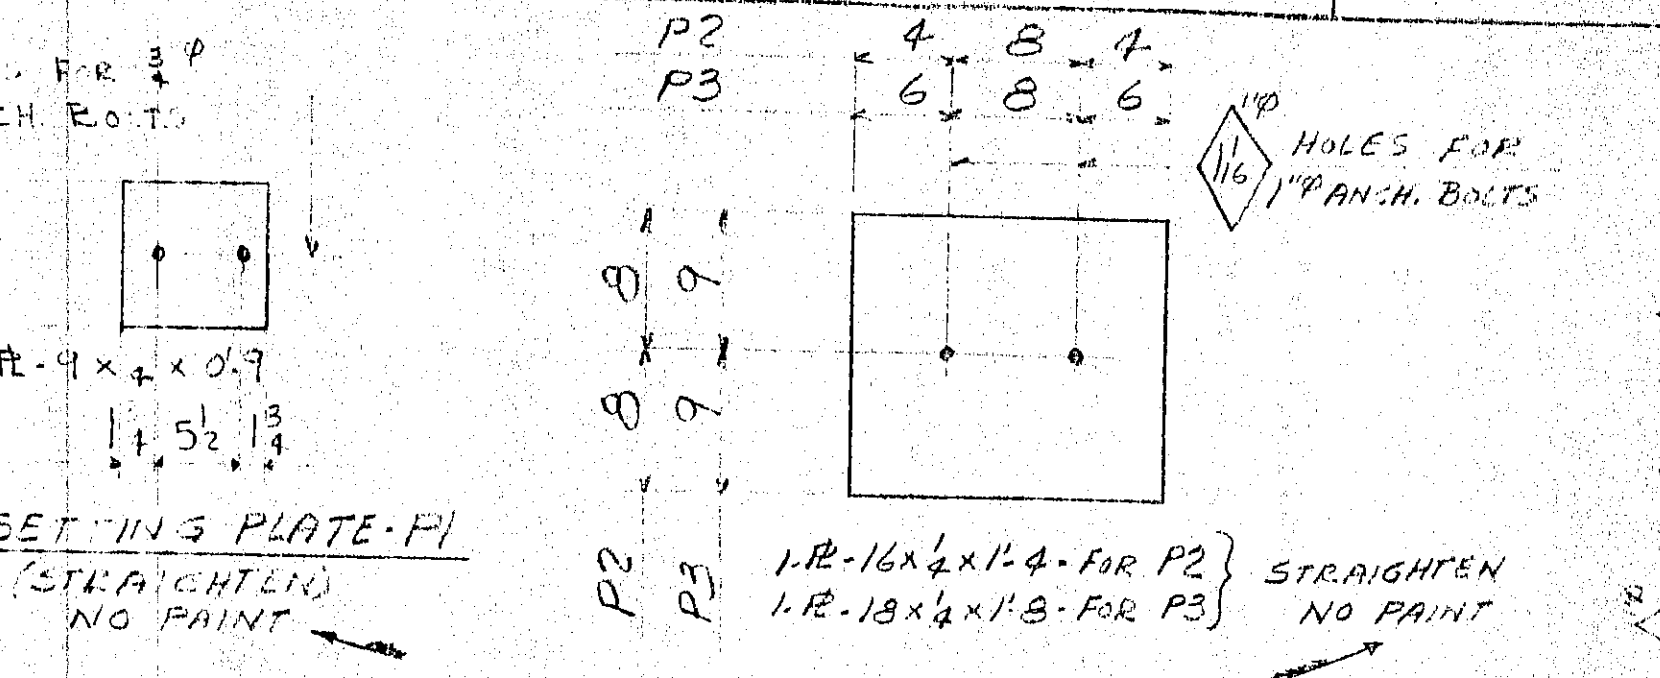
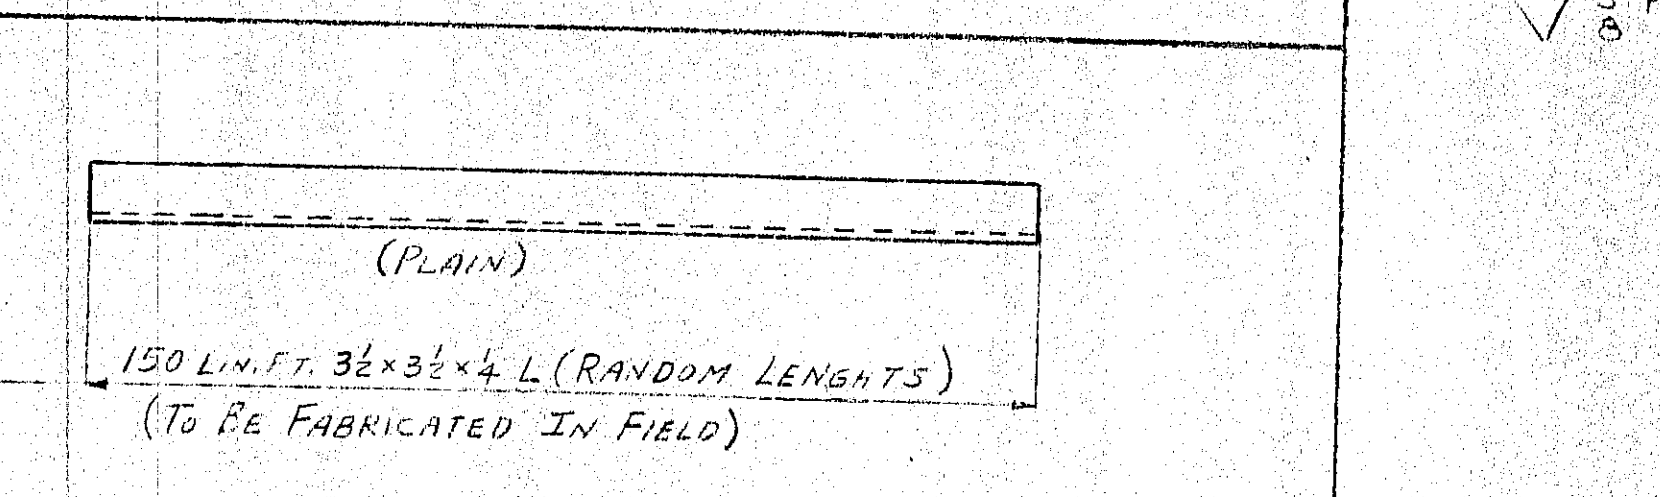
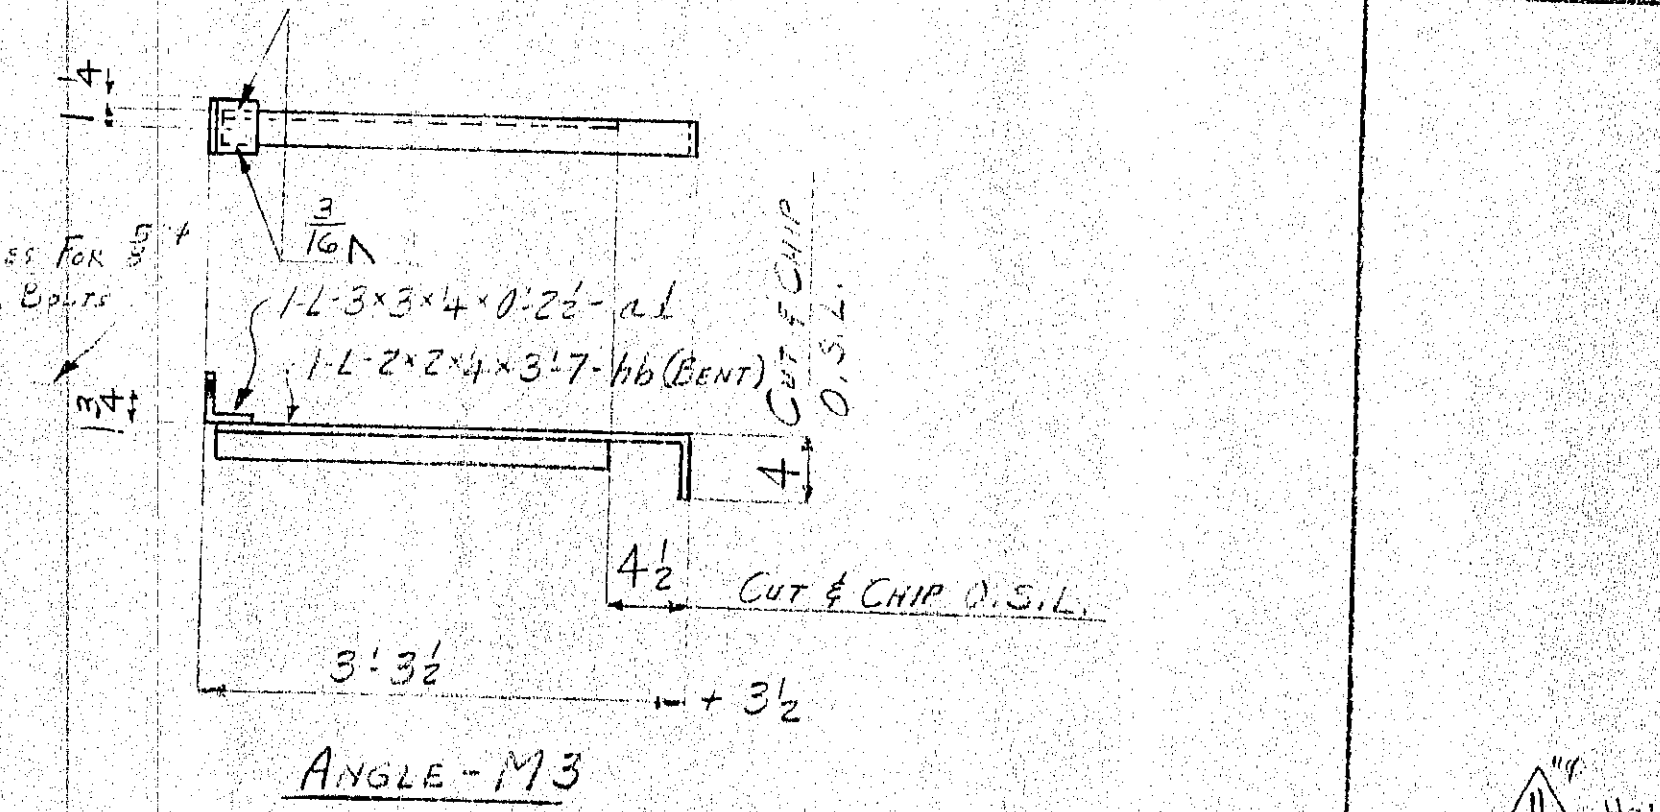
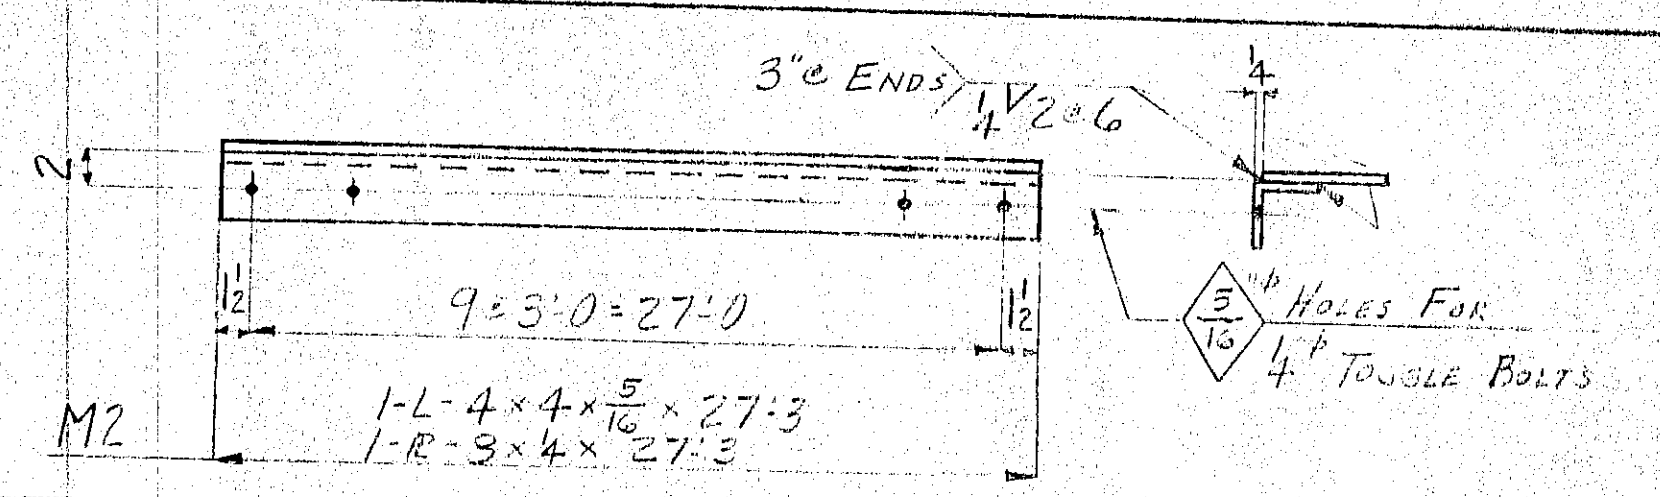
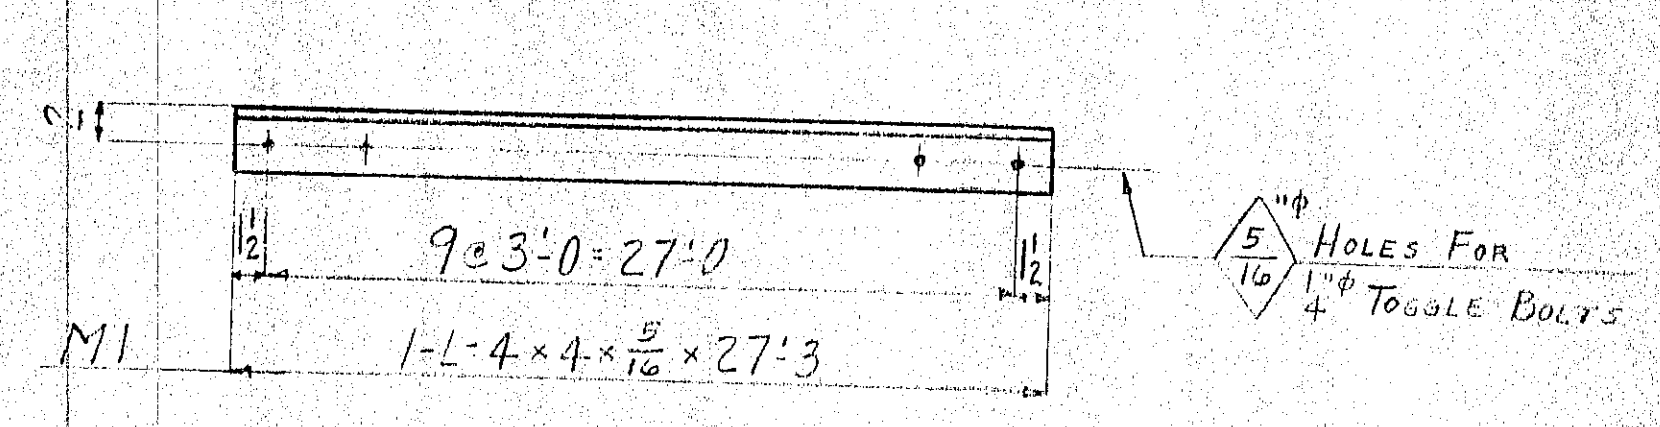
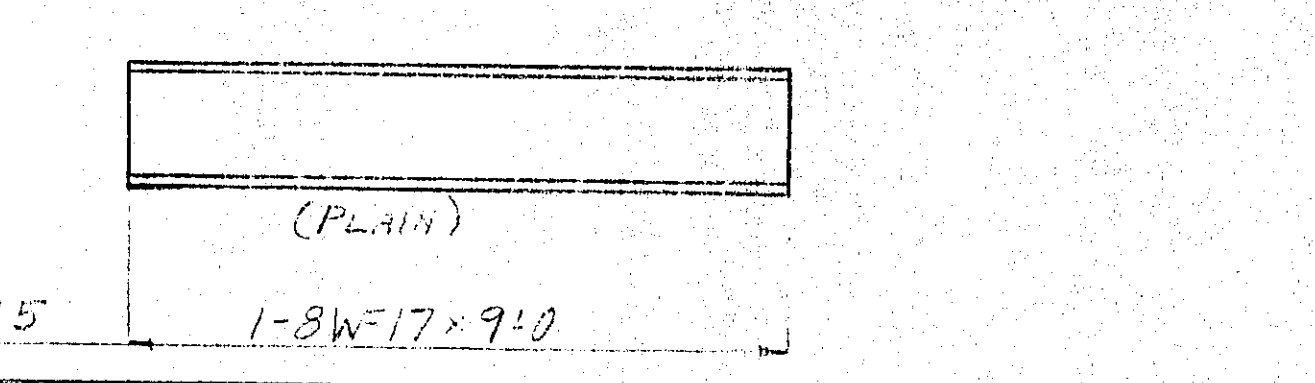
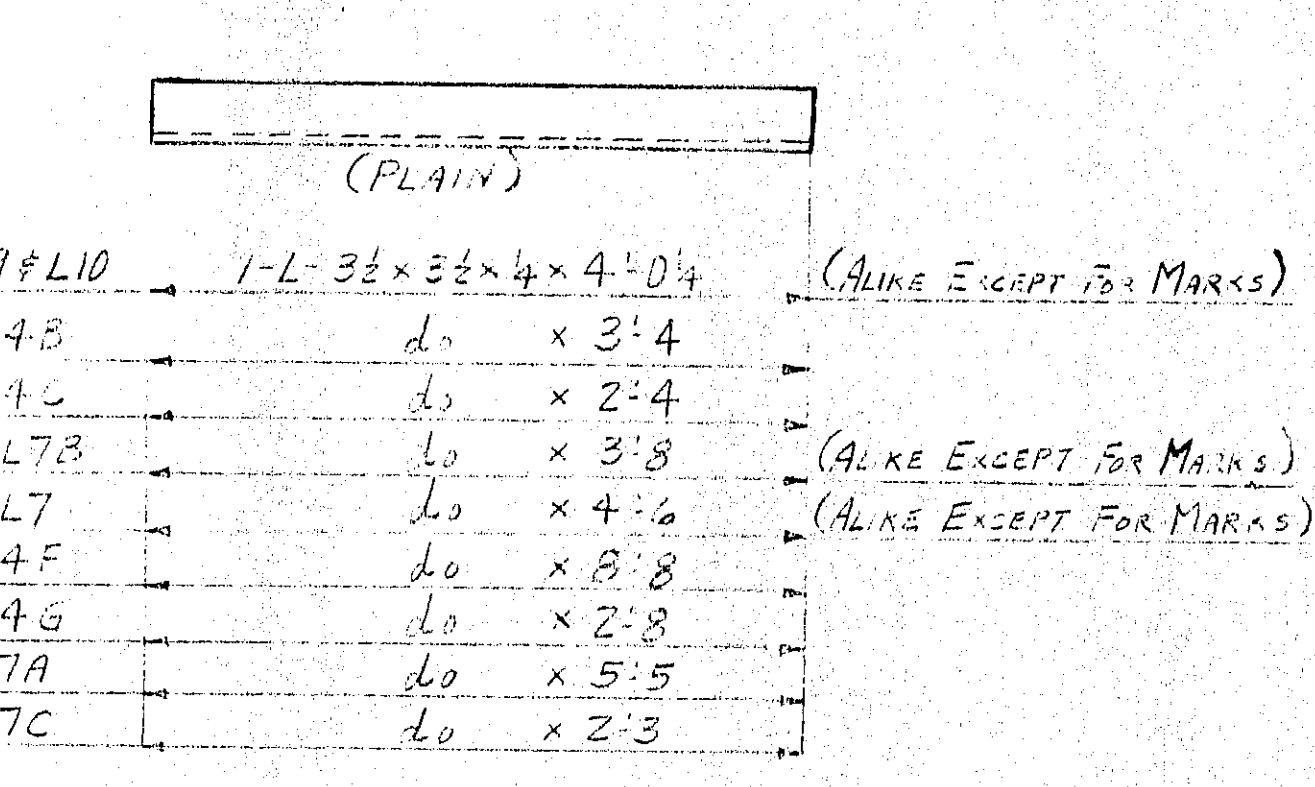
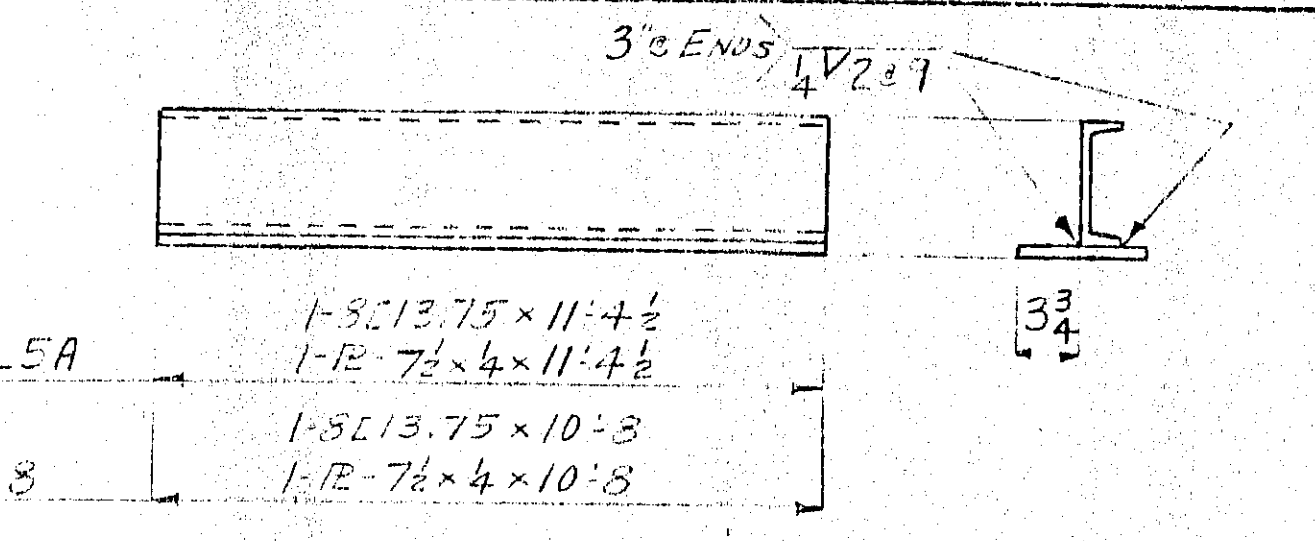
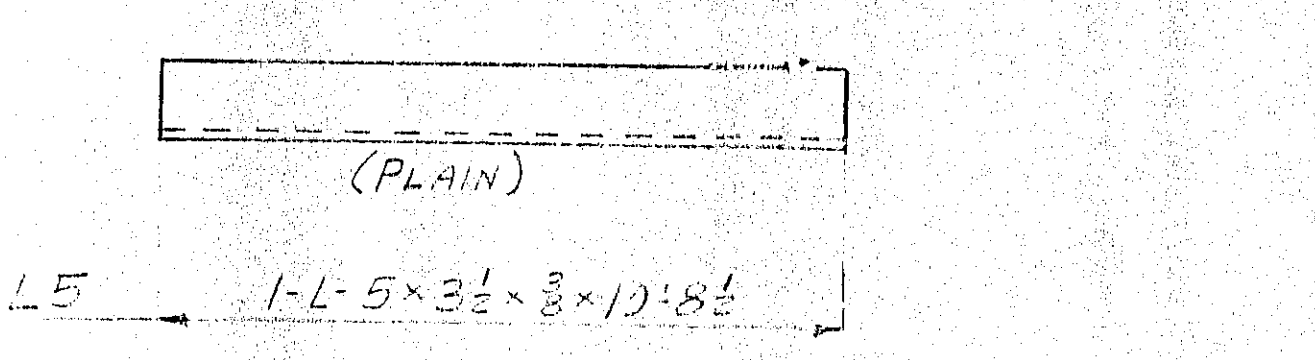
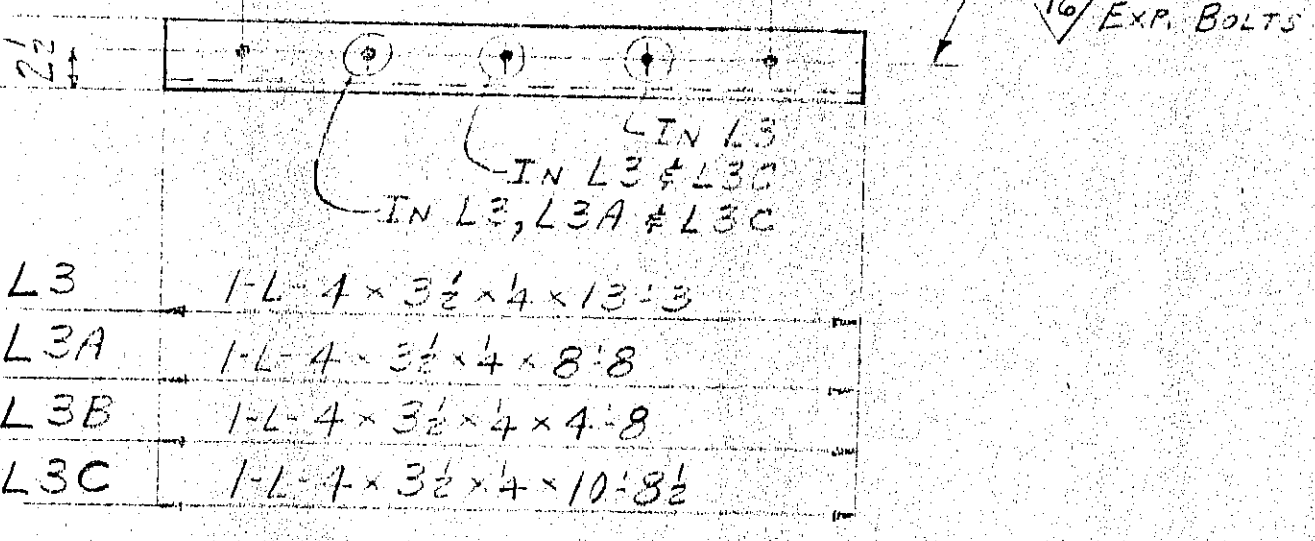
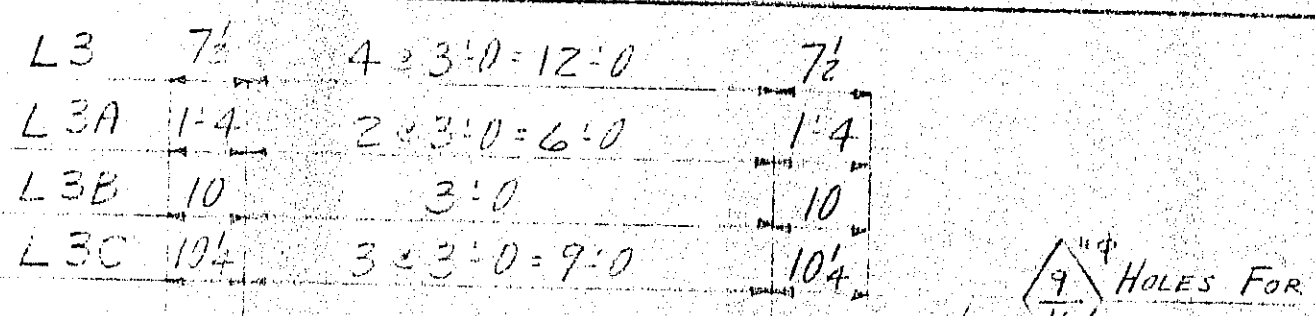
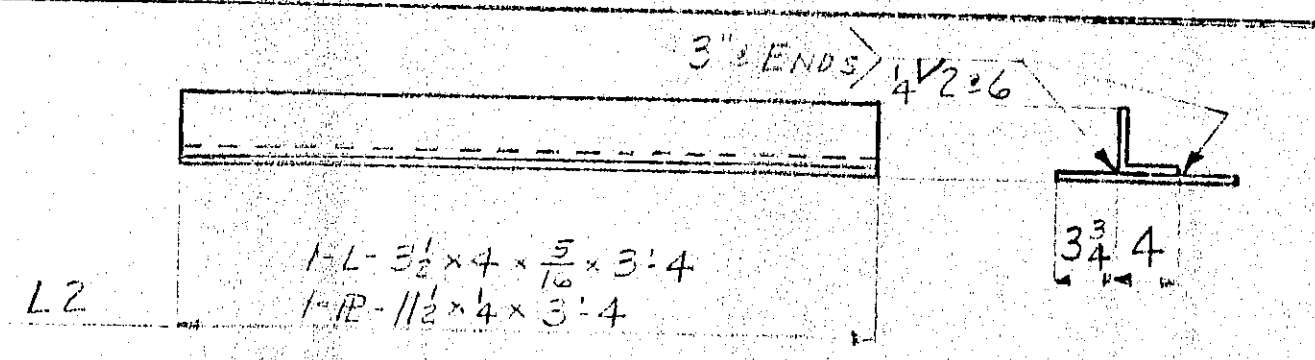


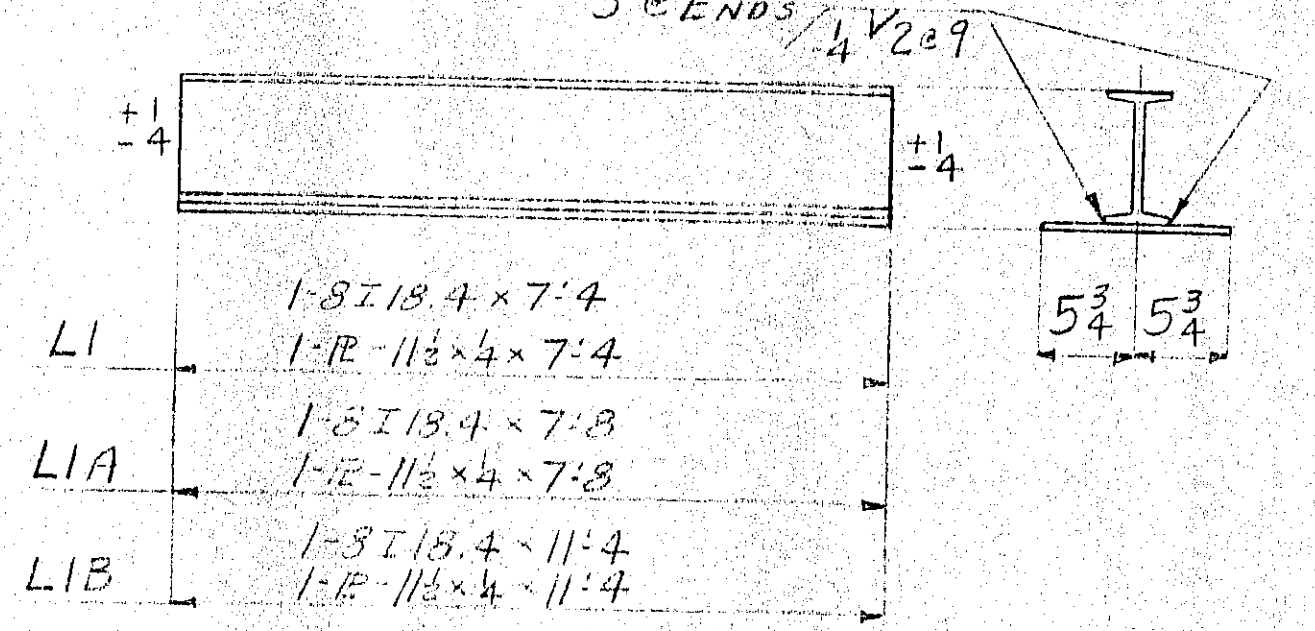

 NOTES: RIVETS: NONE
 BOLTS: AS NOTED
 O.H.S.: AS NOTED
 REINFORCING: NONE
 MILLING: NONE
 PAINT: SEE SPEC. UNLESS OTHERWISE NOTED
 WELDING: YES
 S.W. CONTACT SURFACES: NO

DATE 11-13-58
 CERTIFIED BY
 PHYSICAL EDUCATIONAL BUILDING
 SCHUTT, HALEY, ASSOCIATES
 ARCHITECTS AND ENGINEERS
 510 JEFFERSON ST. CARY, IND.