


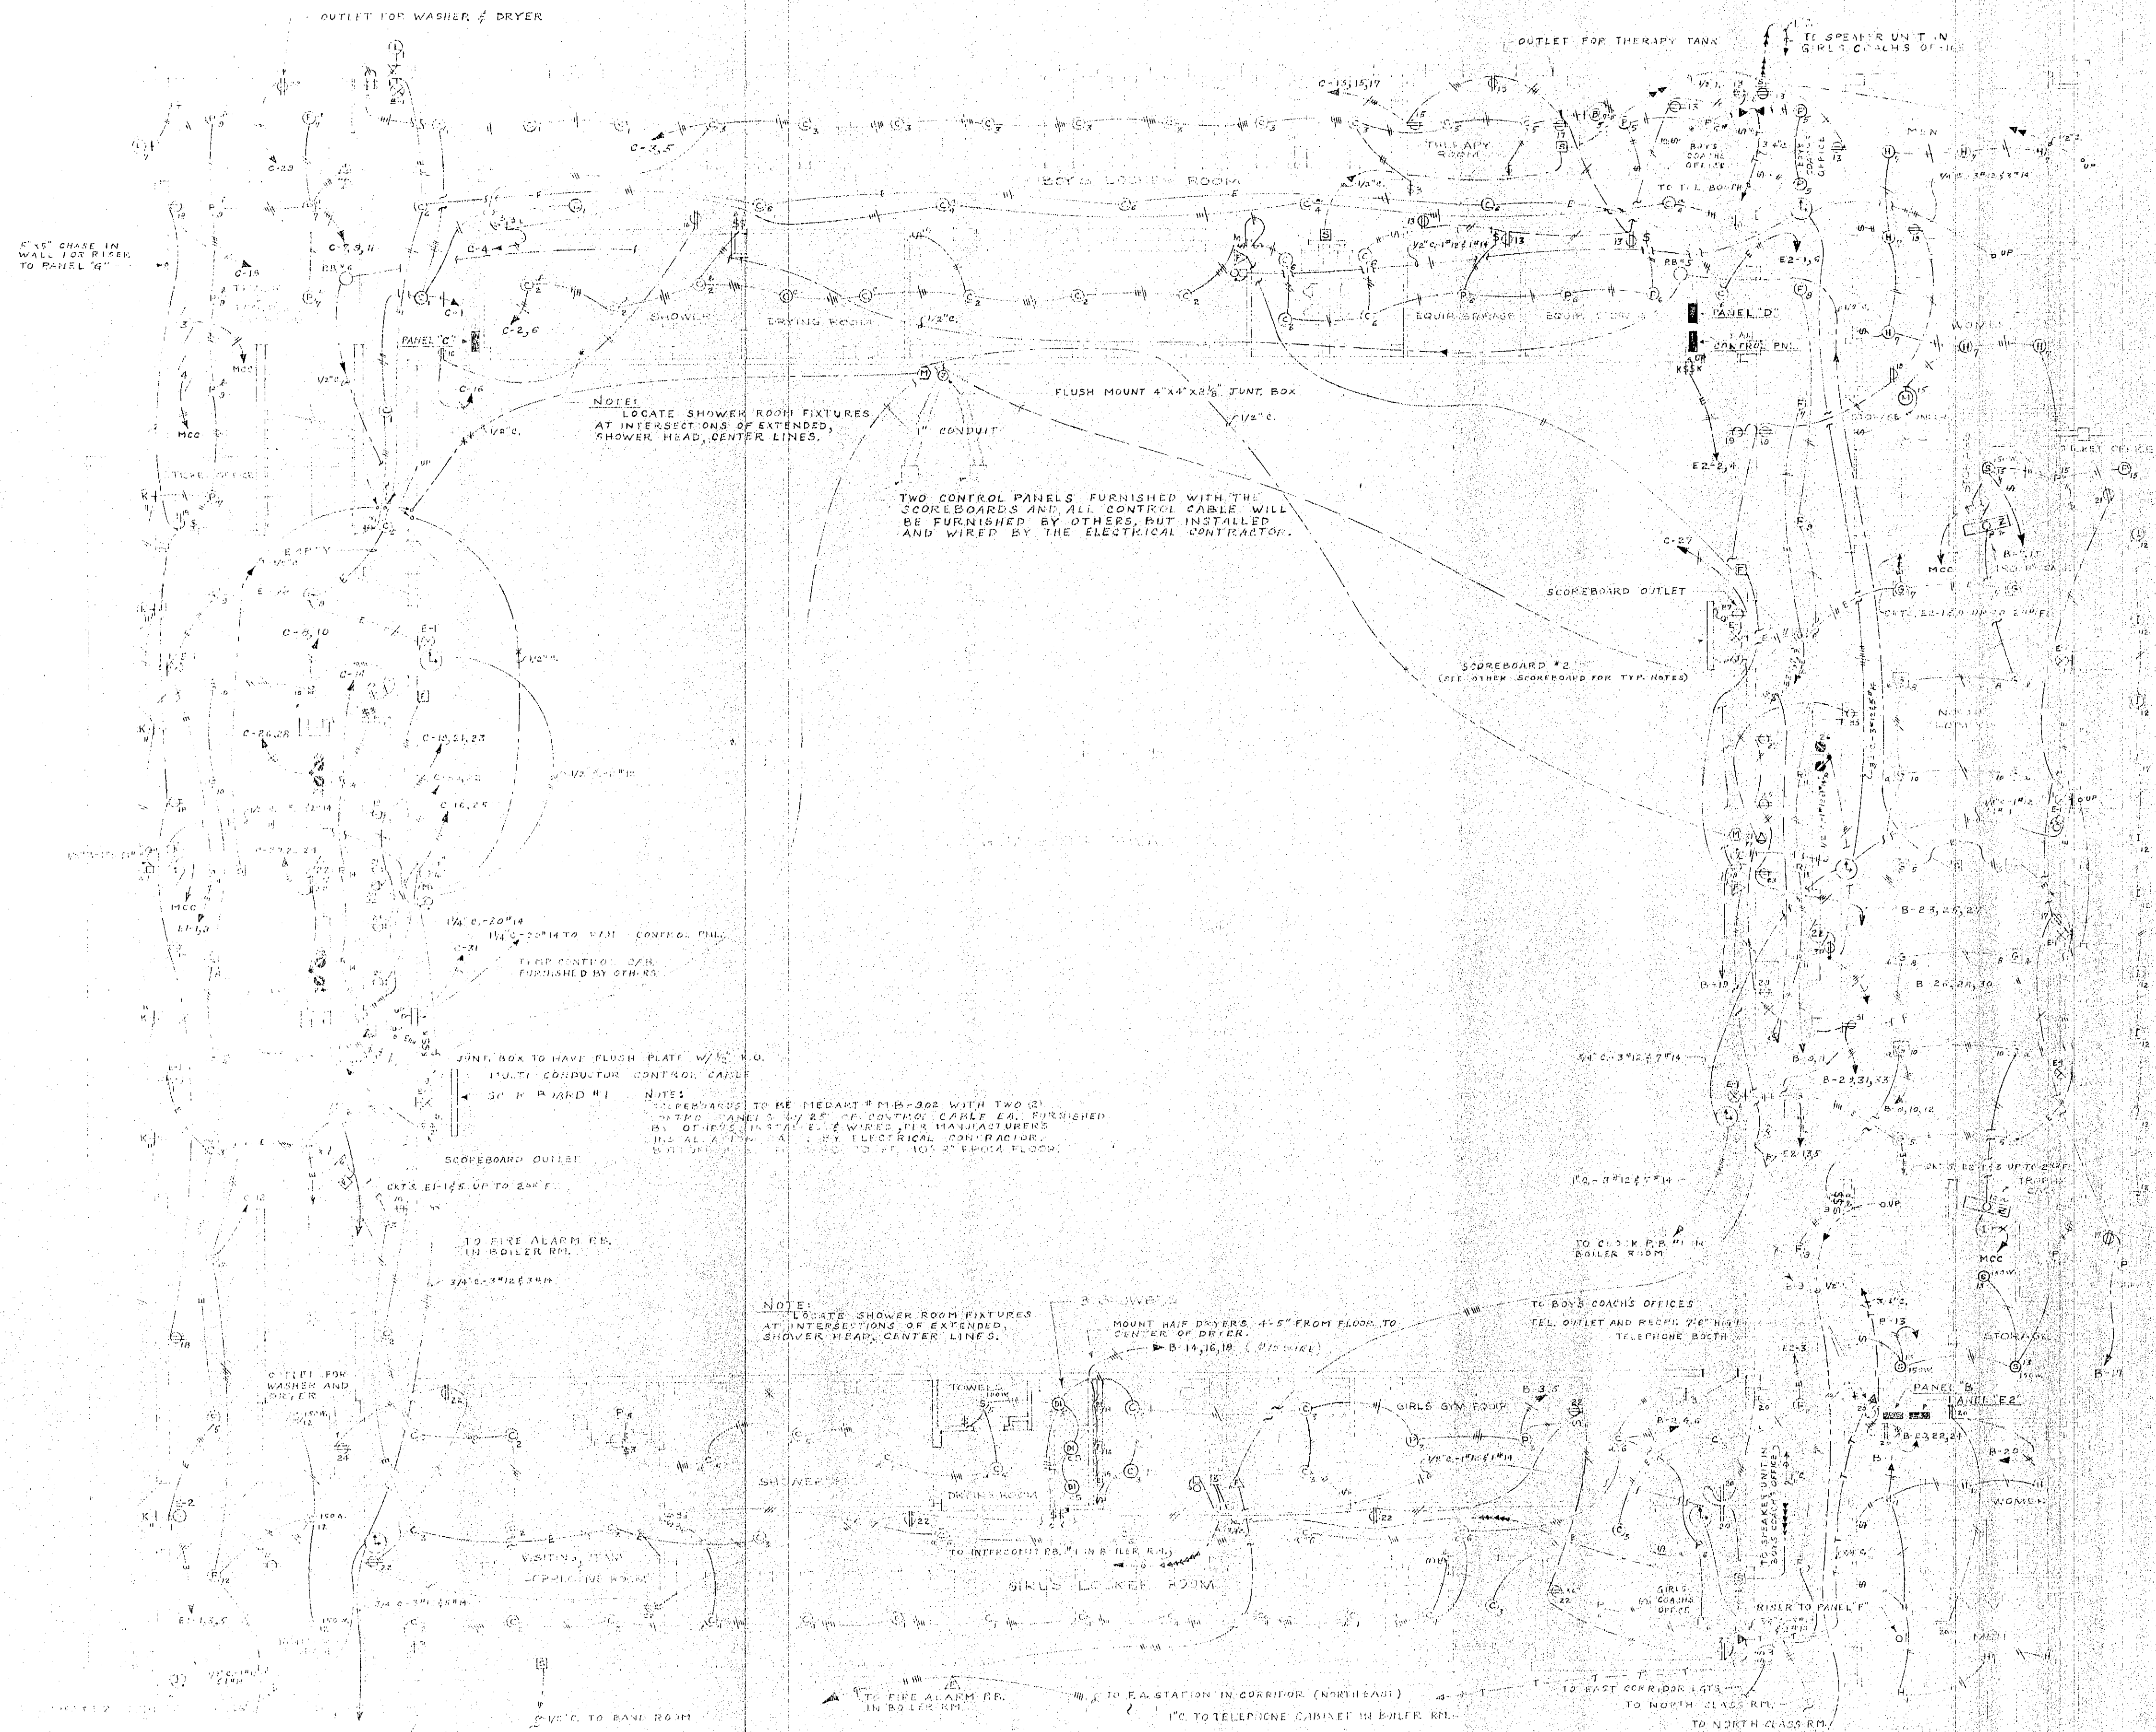

NOTE:
INSTALL NO CONDUIT IN OR THRU THE BOILER ROOM
DUAL SLAB TYPE GYM FLOOR.

	DATE: APR. 13, 1978	FIRST FLOOR PLAN - GYMNASIUM	CH E-3
	PHYSICAL EDUCATIONAL BUILDING WESTVIEW SOUTH PL. HIGH SCHOOL WESTERVILLE, INDIANA		
	SCHUTT-HALEY, ASSOCIATES ARCHITECTS AND ENGINEERS 510 JEFFERSON ST. GARY, IND.		
	PROJECT NO. 78-01		