


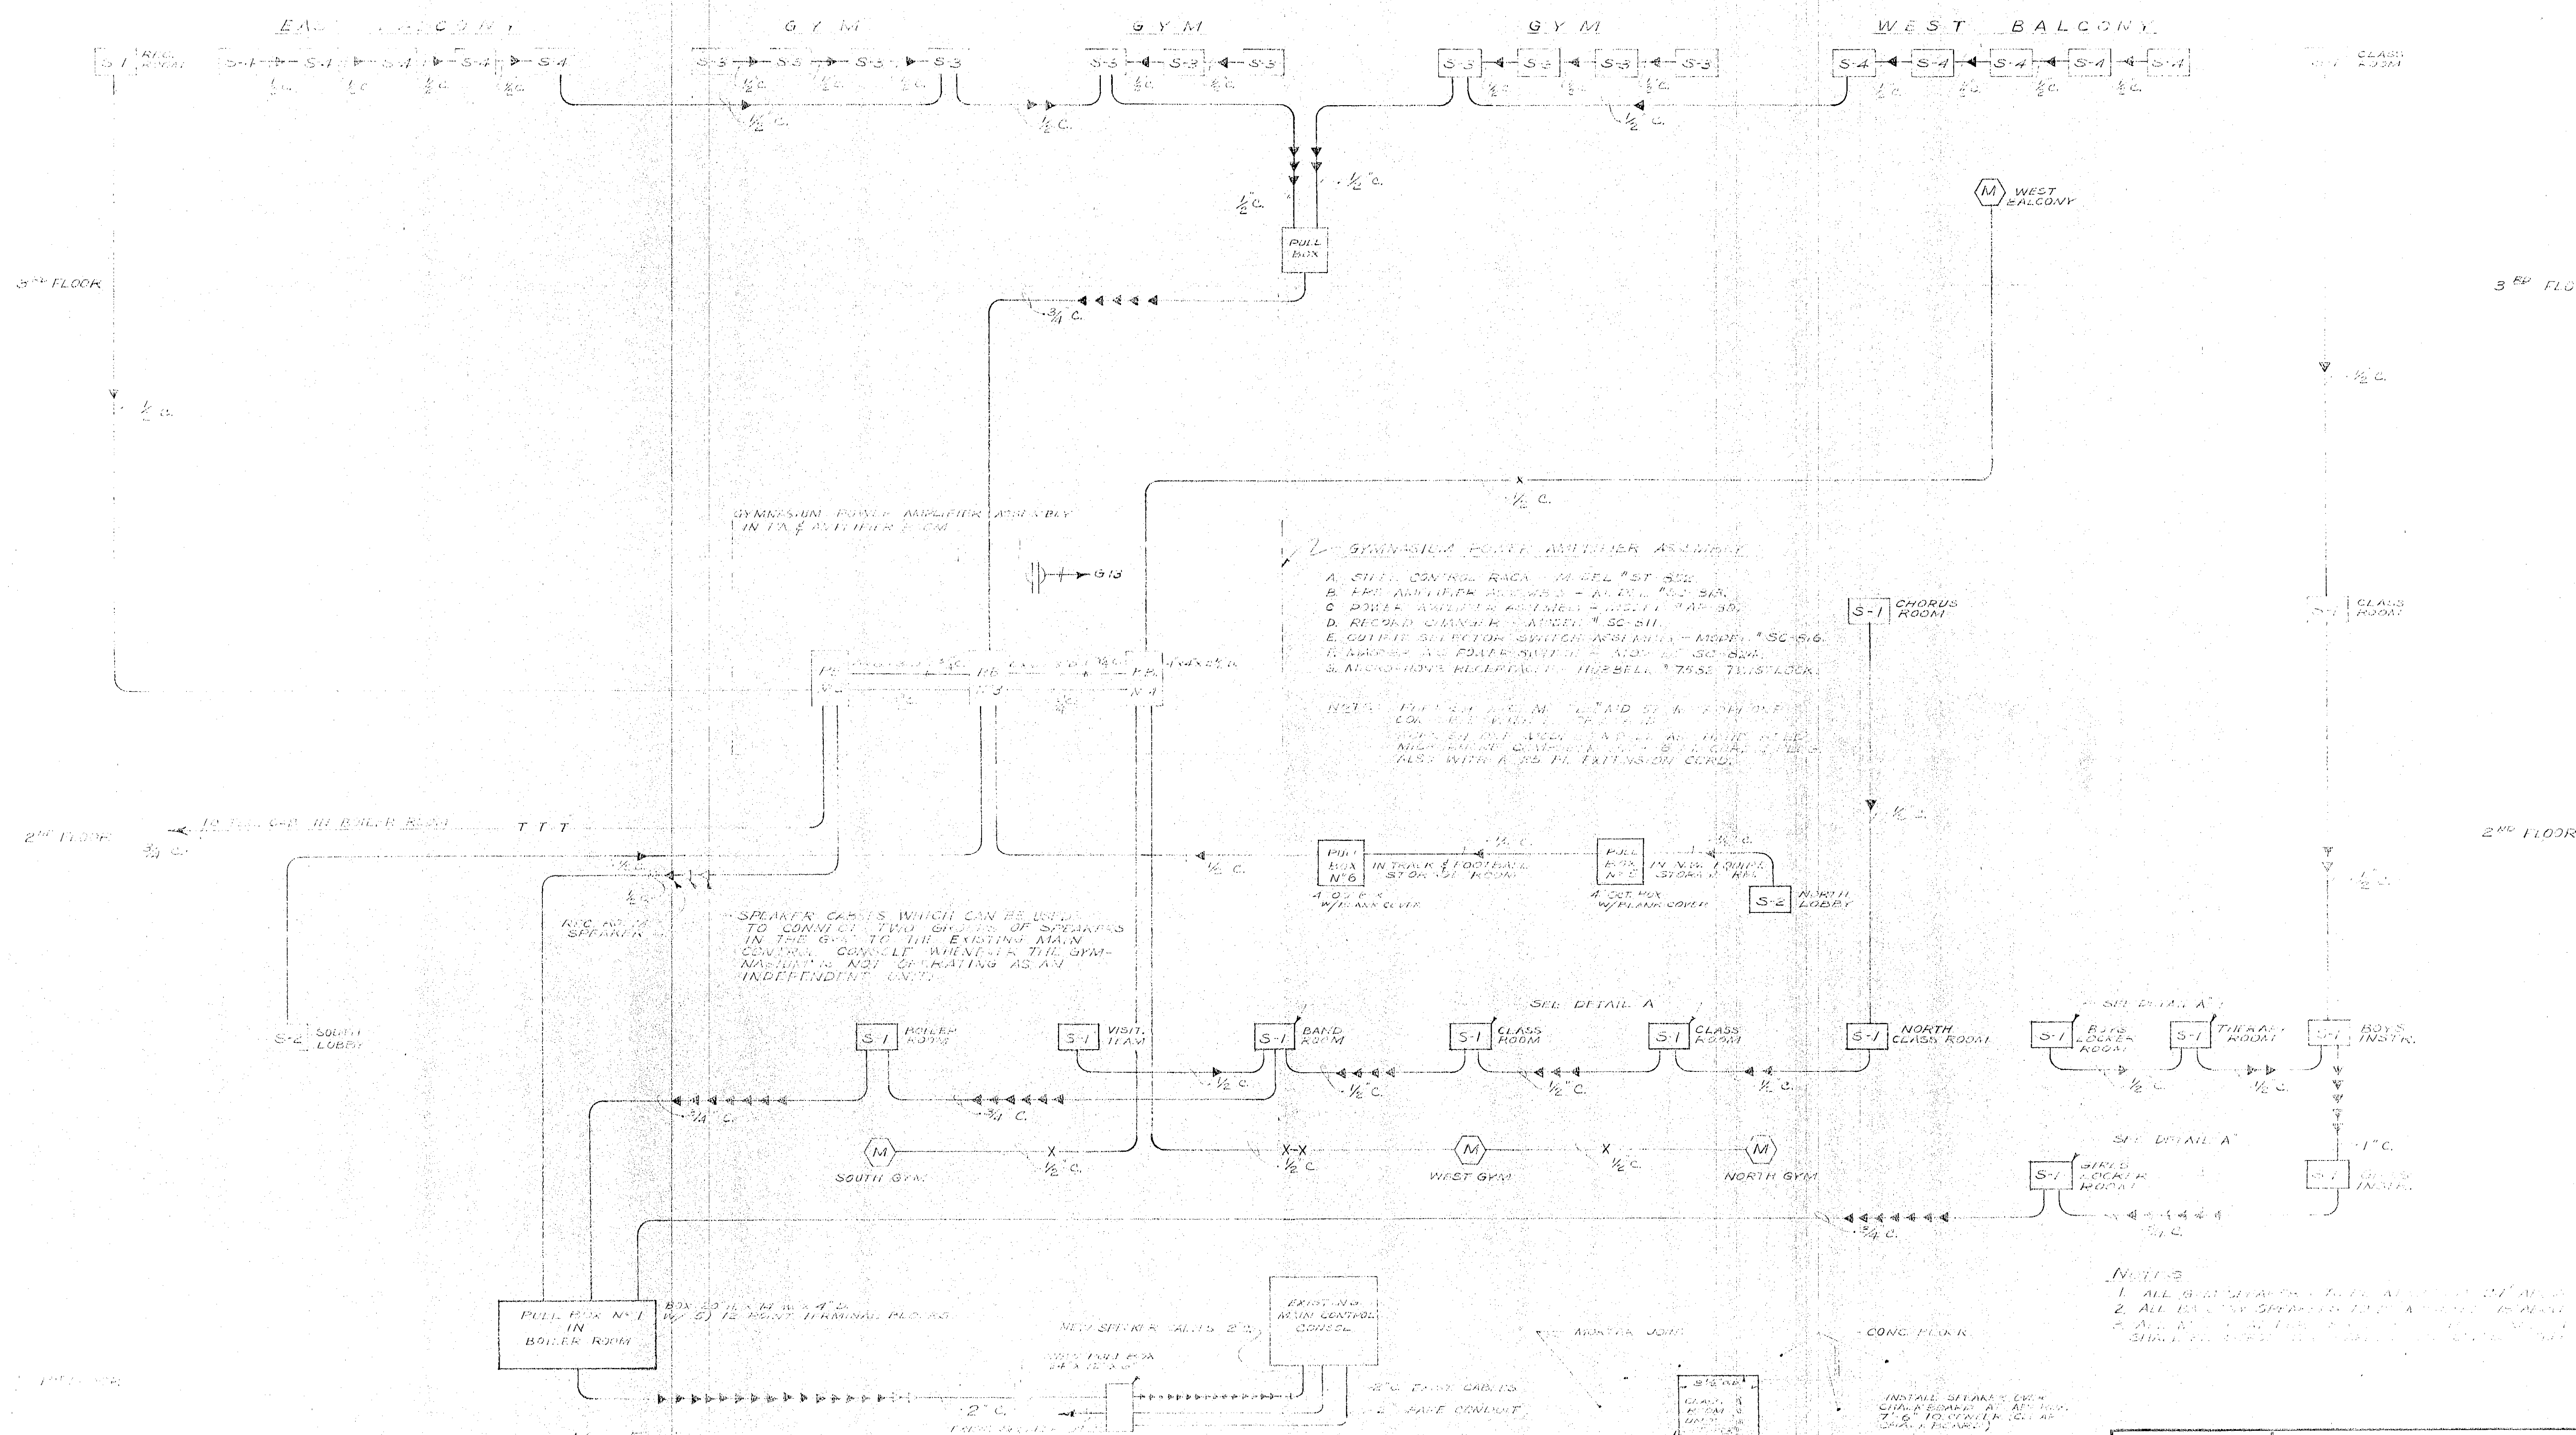

DATE: 10/15/1955	INT. COMM. SYSTEM - 100% BULKY	SH. E-6
PHYSICAL EDUCATIONAL BUILDING WESTMONT TOWNSHIP HIGH SCHOOL WESTMONT, INDIANA		
SCHUTT-HALEY, ASSOCIATES ARCHITECTS AND ENGINEERS 510 JEFFERSON ST. GARY, IND.		