
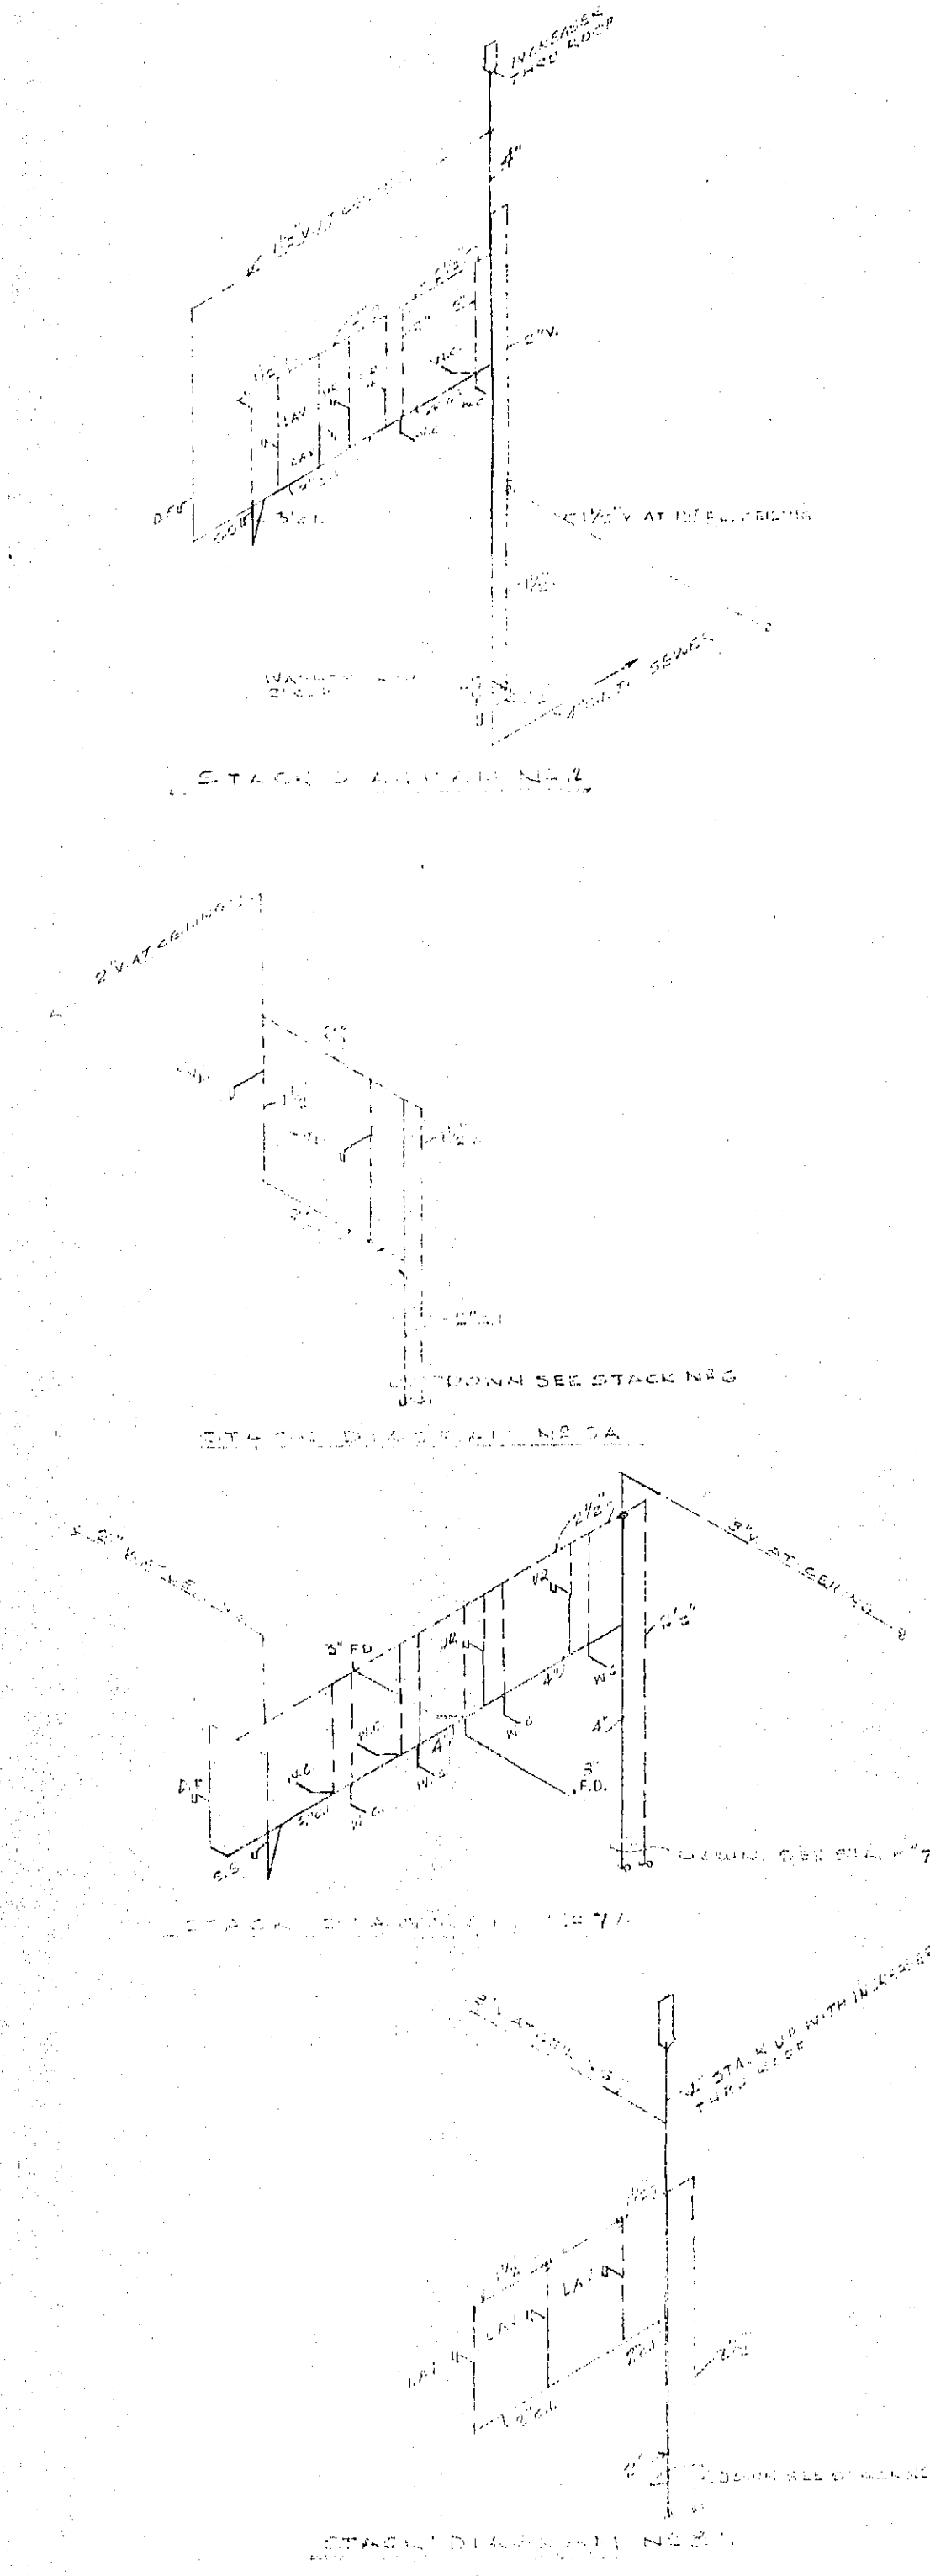


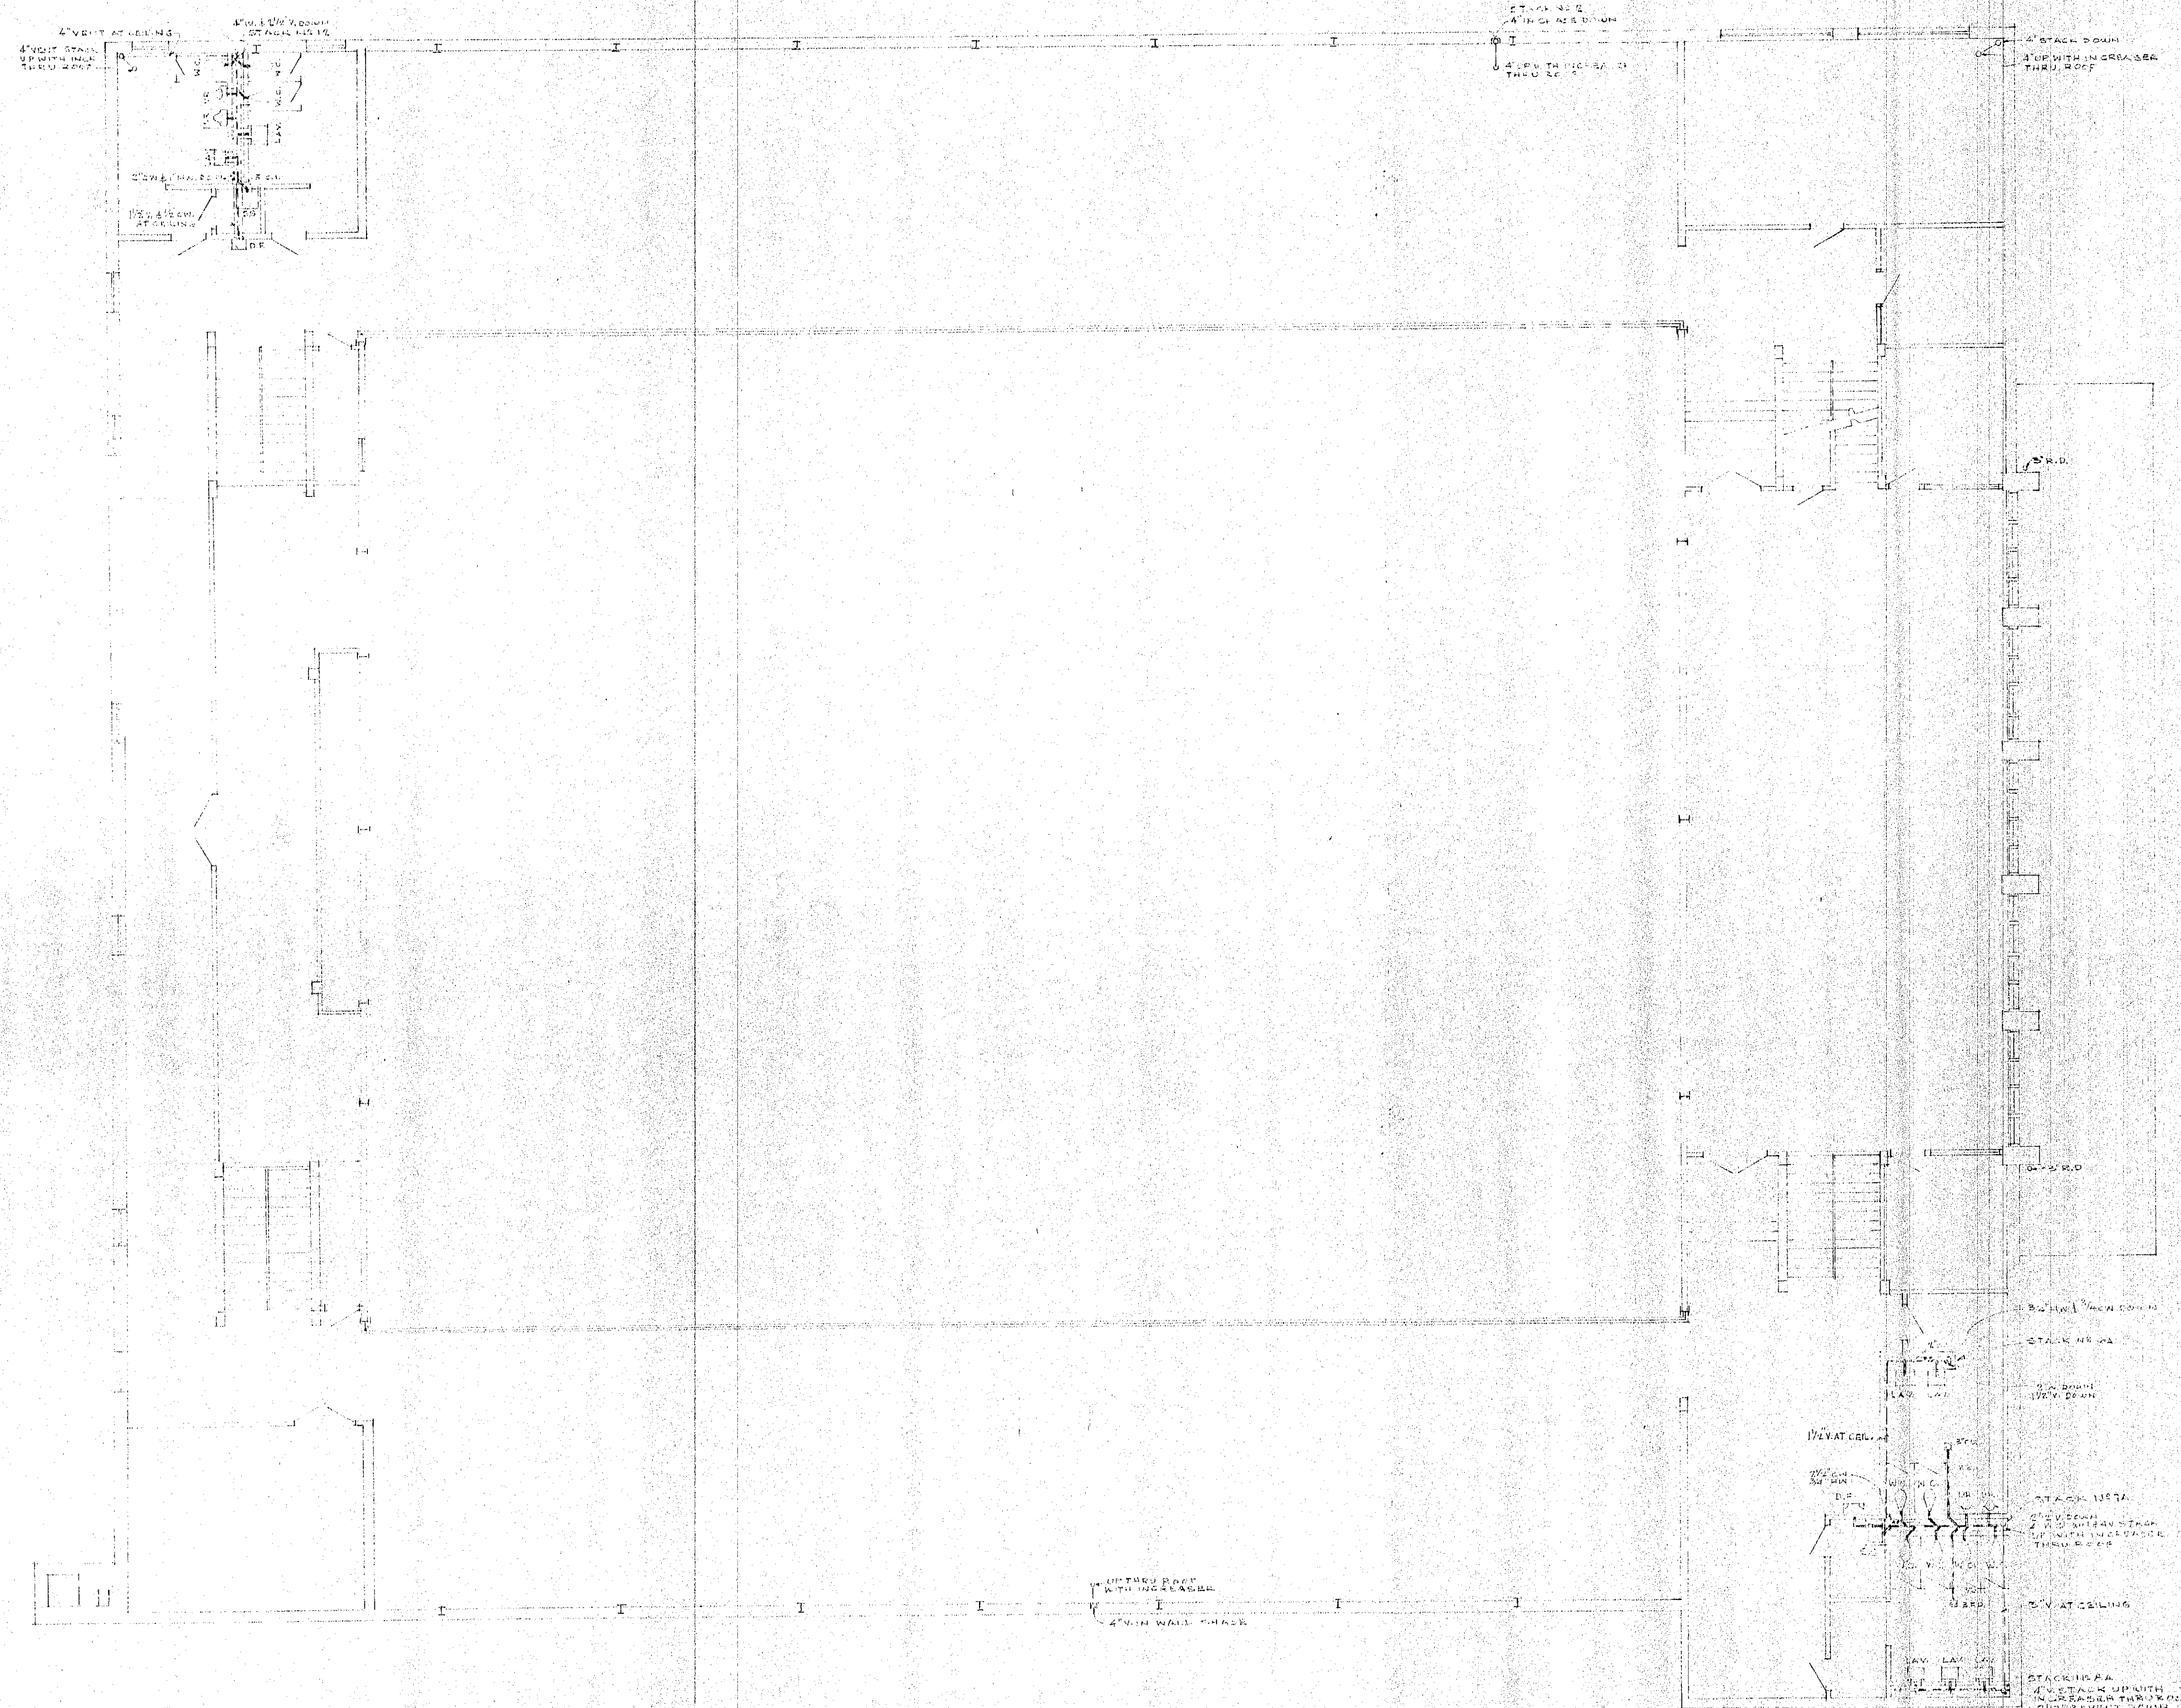

MEZZANINE FLOORING - OVERLOOKING ATRIUM
 (SEE PLAN 1/2" = 1'-0")

REYNOLDS & BARICH, ENGINEERS
 5001 CLEVELAND STREET
 GARY, INDIANA

DATE NOV. 18, 1953 CERTIFIED BY 	PLUMBING - SECOND FLOOR PLAN SH. M7	
	PHYSICAL EDUCATIONAL BUILDING WESTCHESTER TOWNSHIP HIGH SCHOOL CHESTER, INDIANA	
	SCHUTT-HALEY, ASSOCIATES ARCHITECTS AND ENGINEERS 510 JEFFERSON ST. GARY, IND.	