
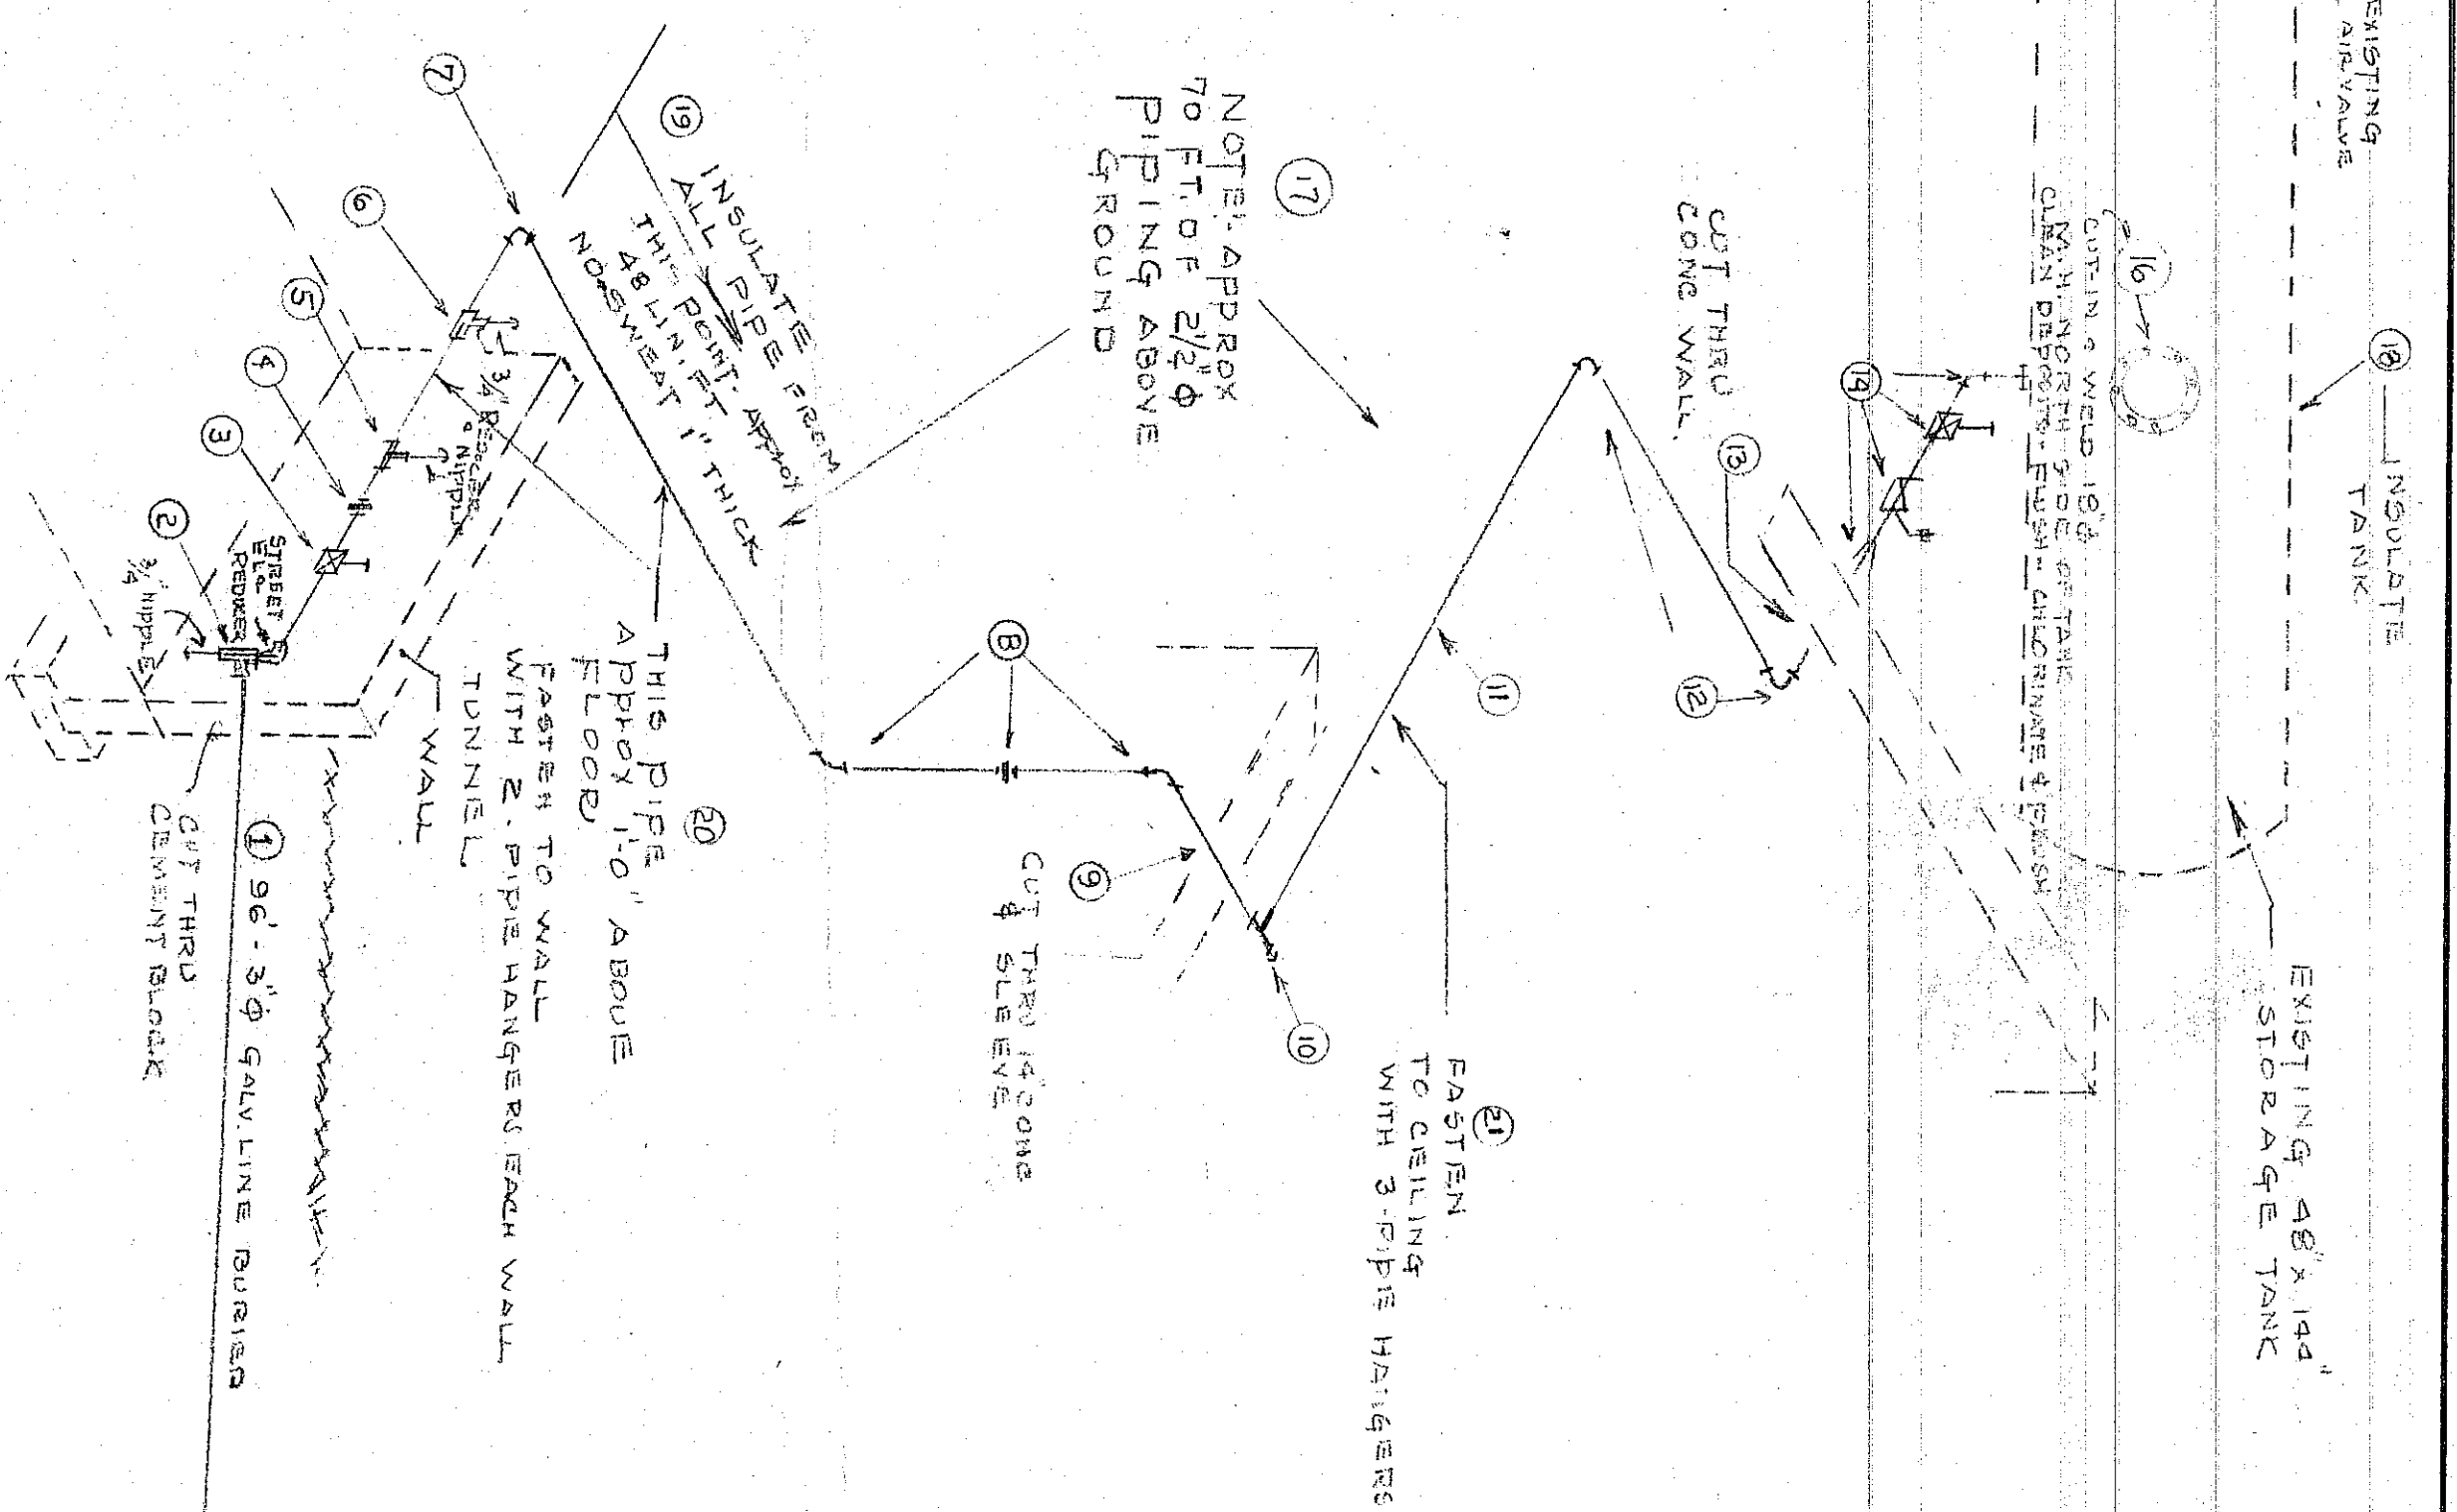


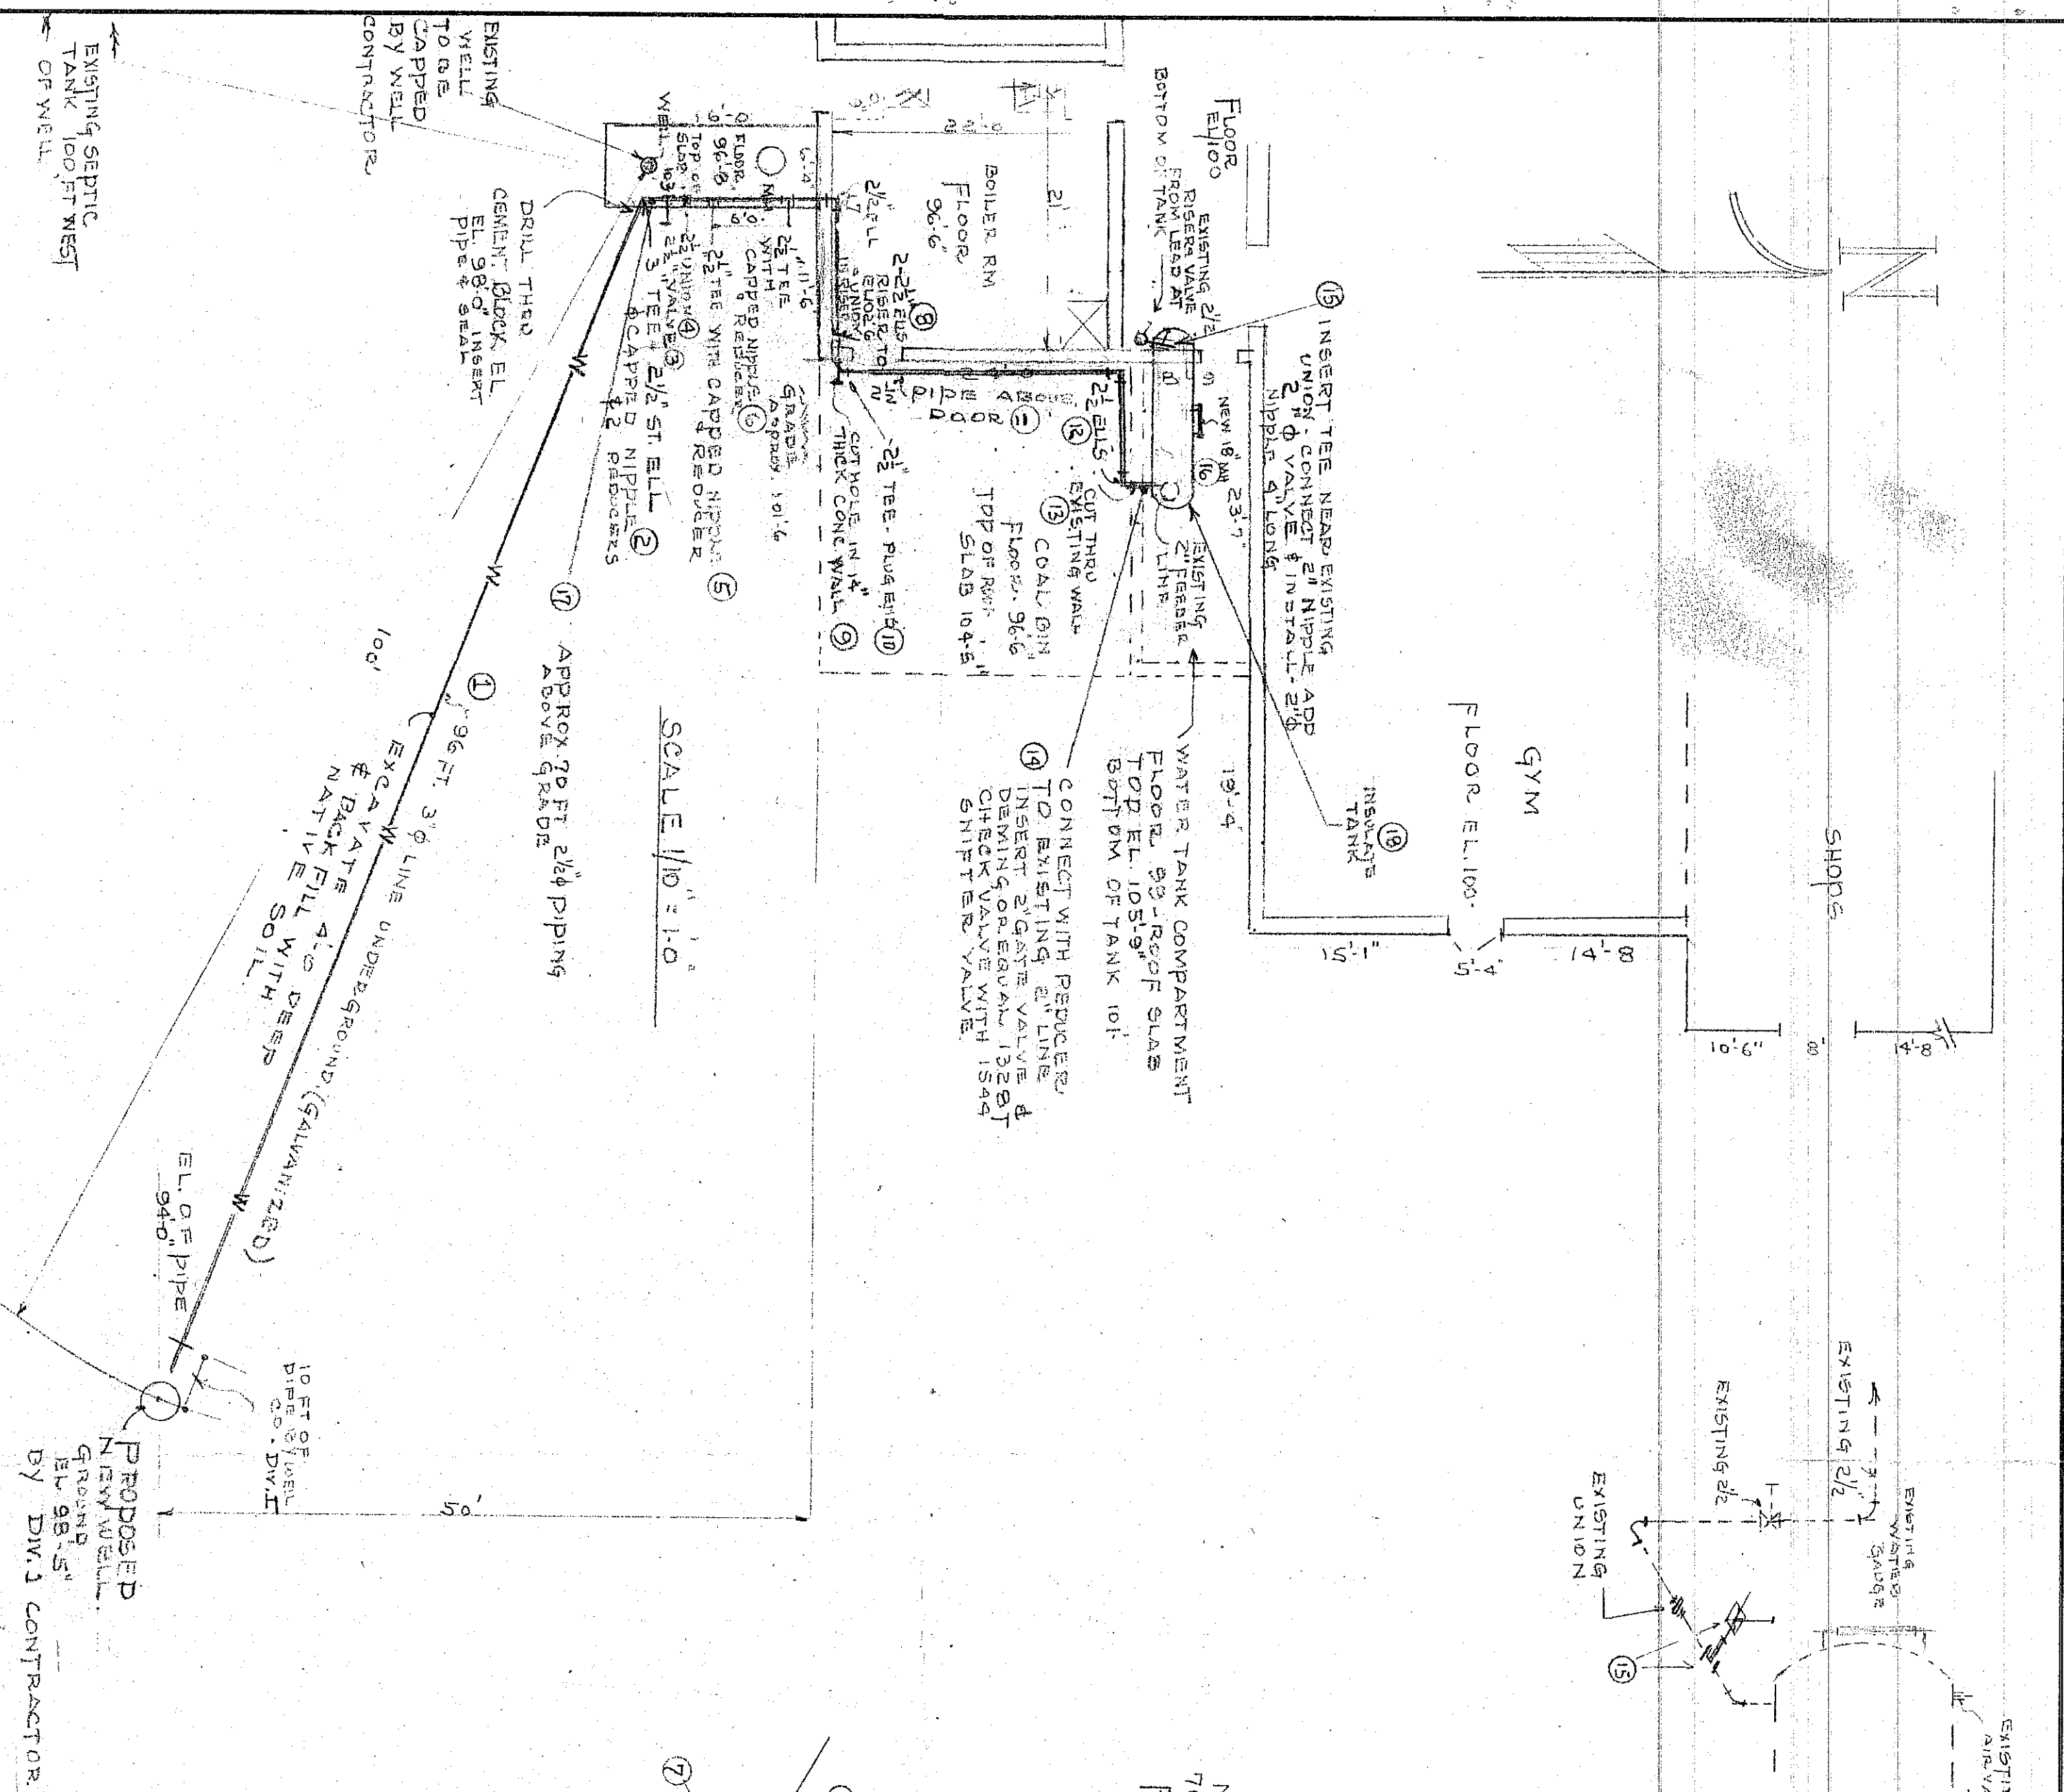



58-P-01

EXISTING SEPTIC
TANK 100 FT WEST
OF WELL.

PLAN VIEW OF PIPING BY PIPING CONTRACTOR

UNDER DIVISION III CONTRACT,

PROPOSED
NEW WELL.
GROUND
ELEV. 98.5'
BY DWI CONTRACTOR.

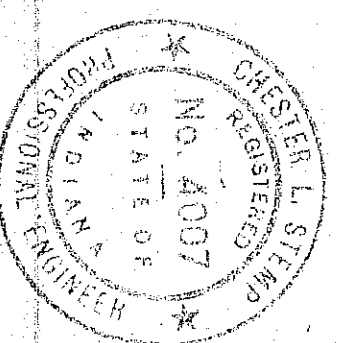

Excluded 10/24/58
Excluded 8. 20 May

SUBMERSIBLE WATER SYSTEM
PIPING DETAIL

1
 2
JACKSON TWP. HIGH SCHOOL
PORTER B. CO. - IN D

SHEET

**CHESTER L. STEMPE
AND ASSOCIATES**

ENGINEERS

CHESTERTON, IND.

10/24/59