
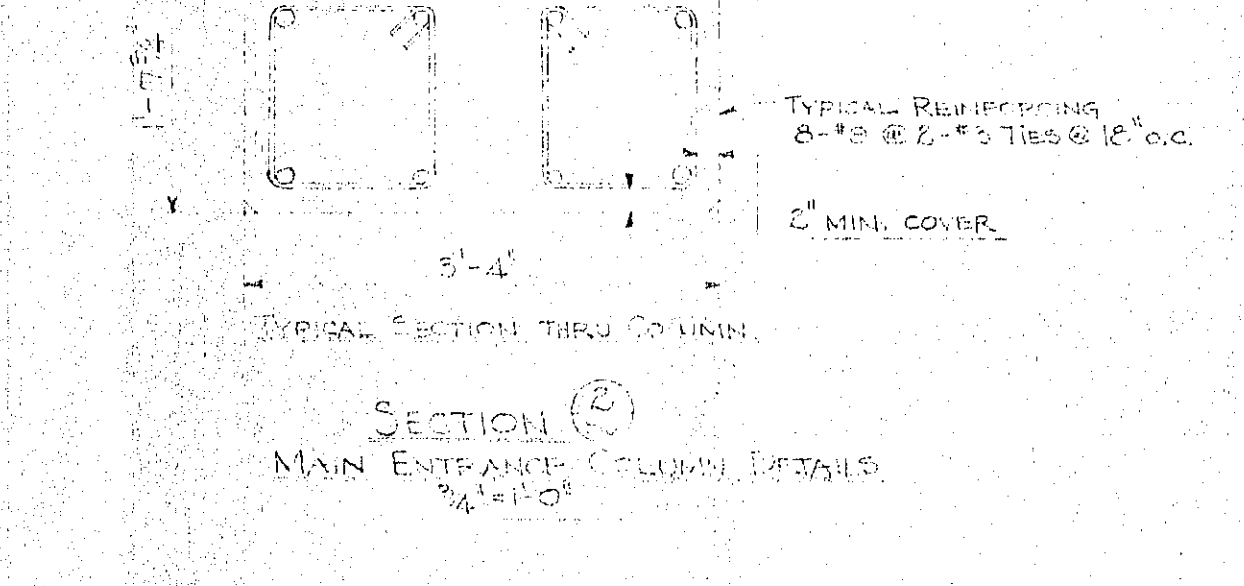
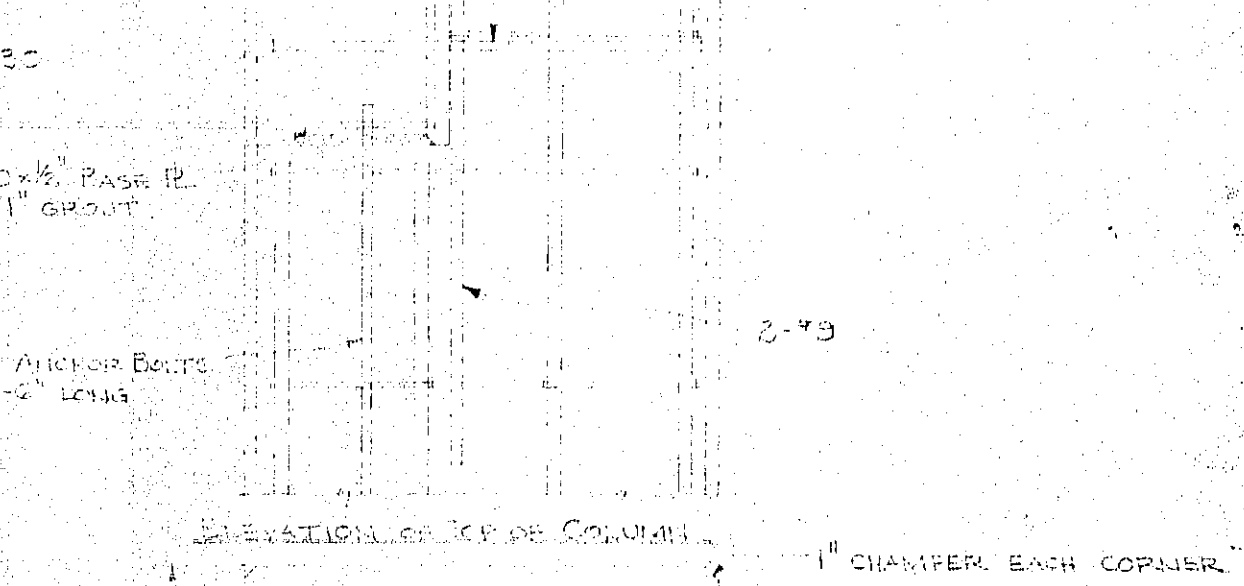
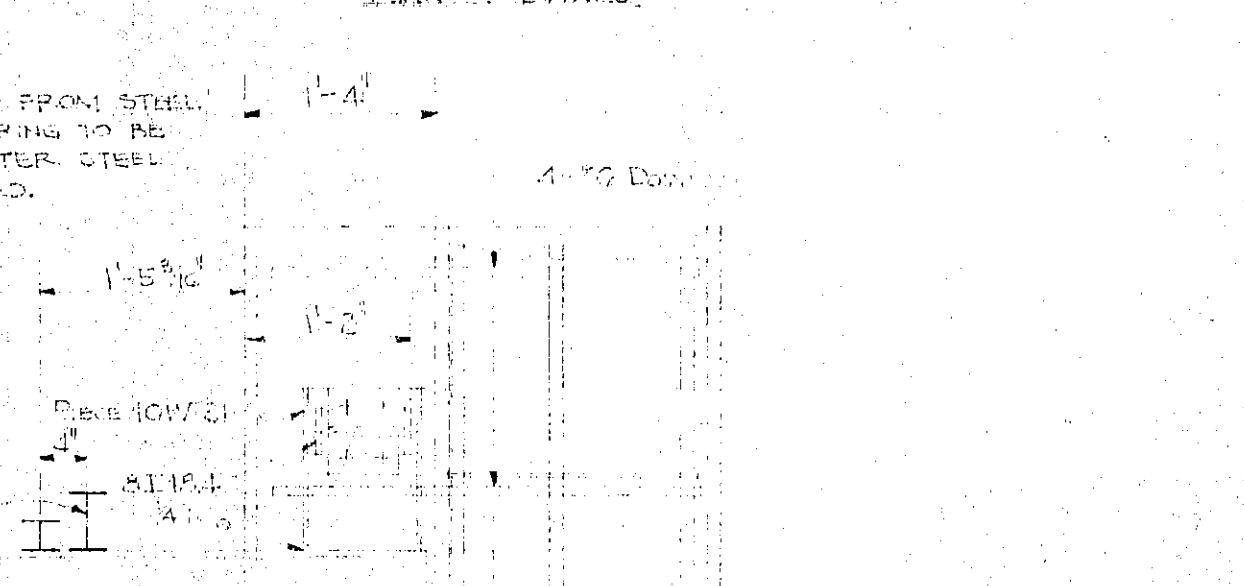
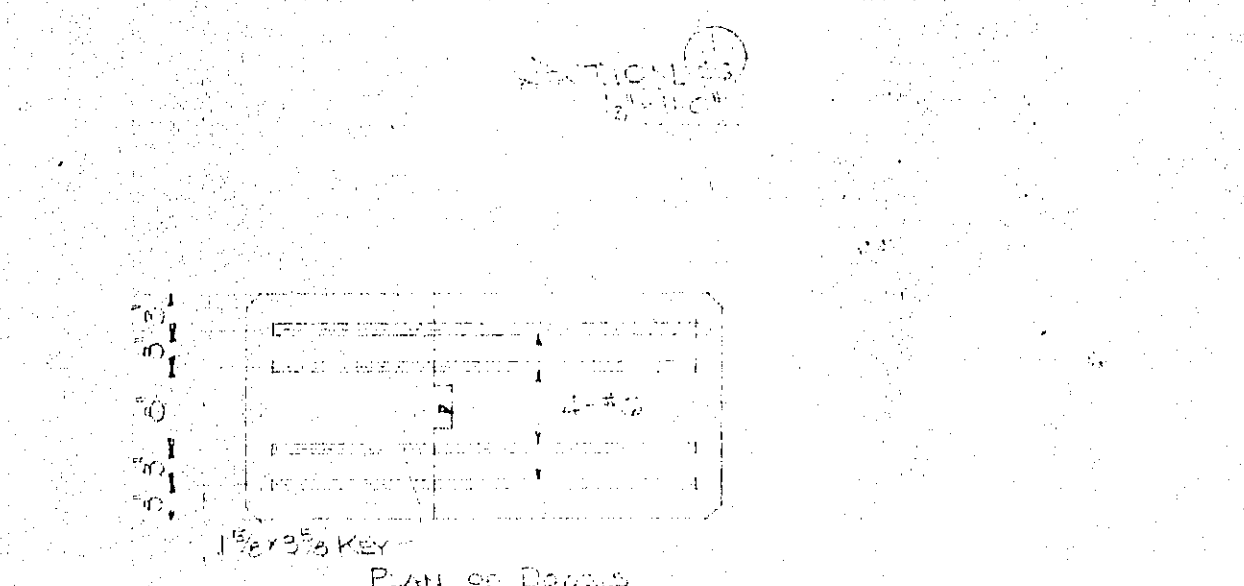
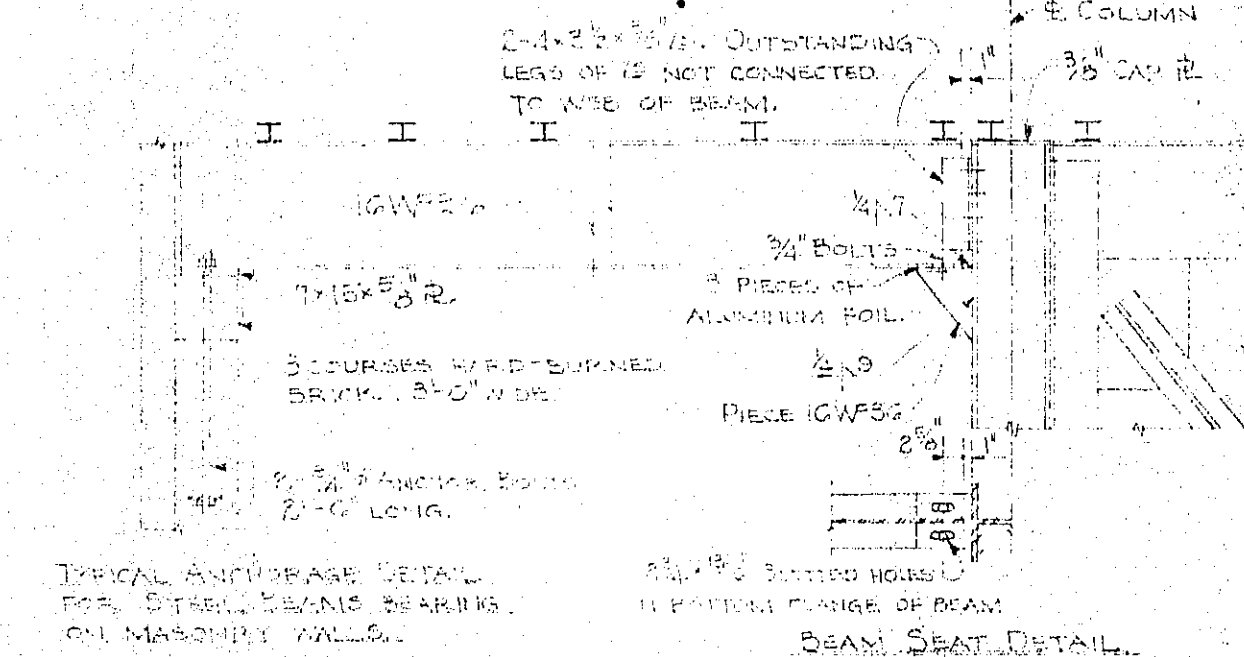


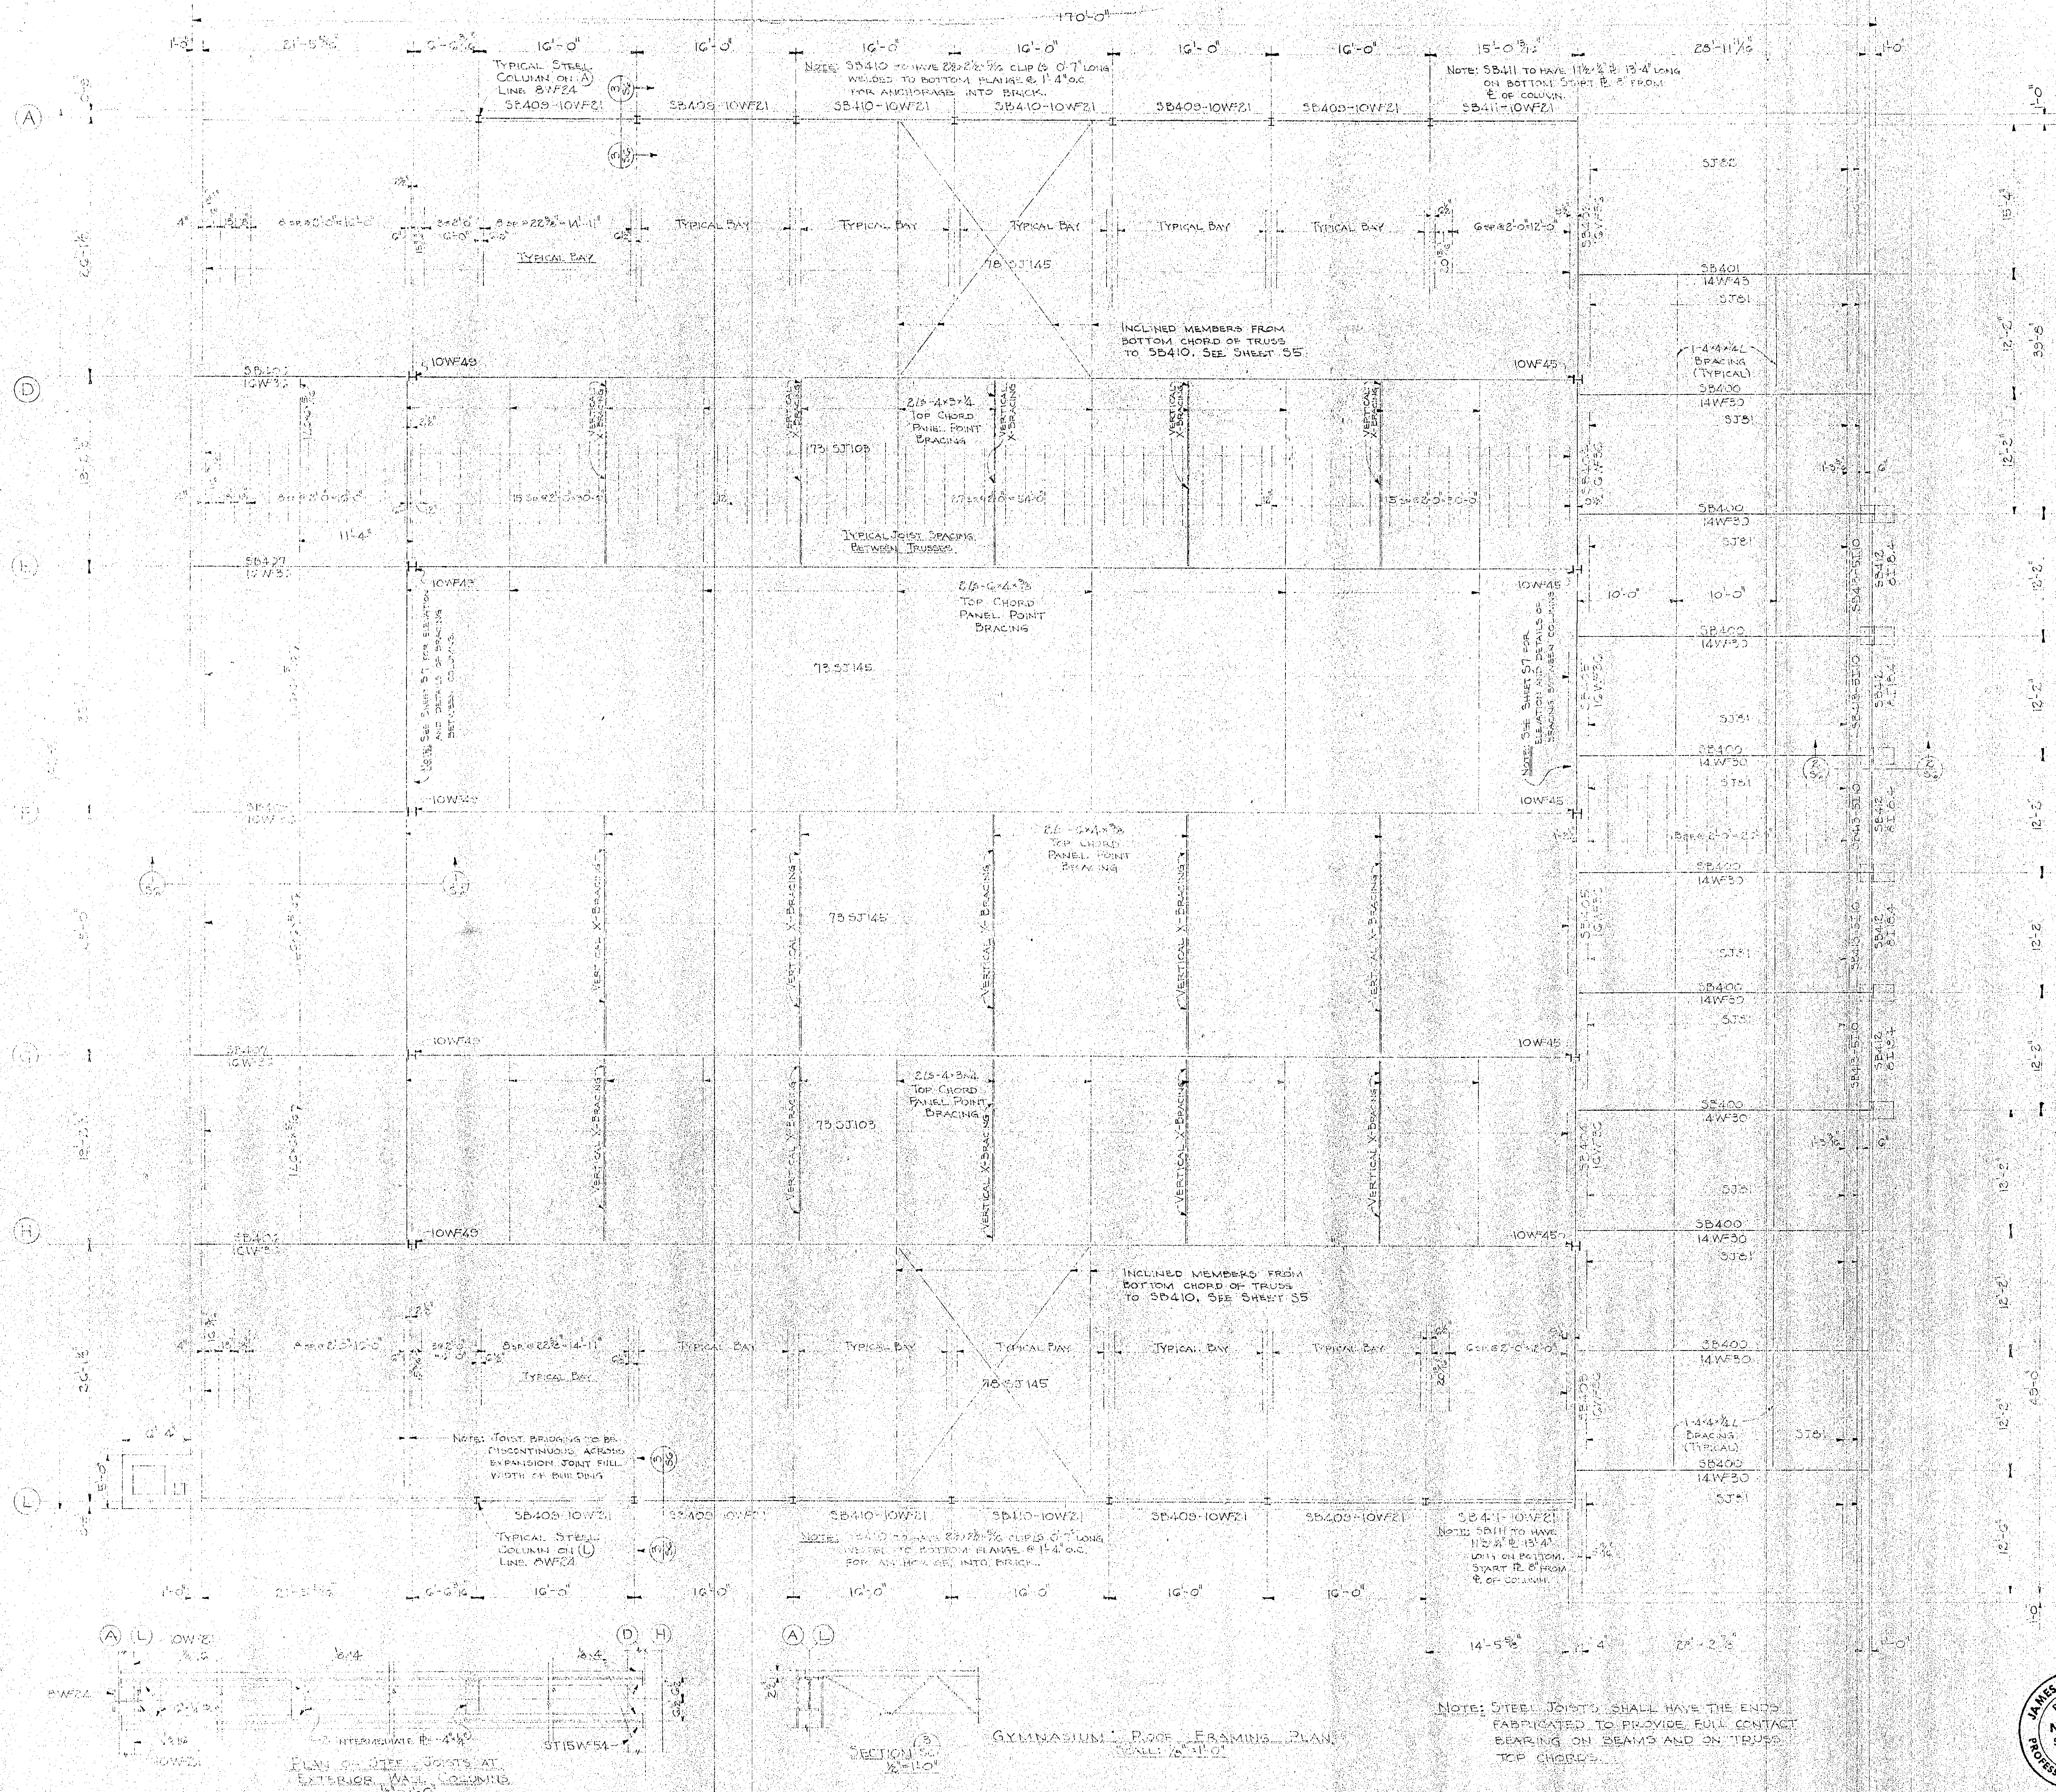

JAMES A. MCCARTHY AND ASSOCIATES
PROFESSIONAL ENGINEERS
401 ST. JOSEPH BANK BUILDING
SOUTH BEND, INDIANA

SCUTT-HALEY, ASSOCIATES
ARCHITECTS AND ENGINEERS
510 JEFFERSON ST. GARY, IND.

DATE Nov. 18, 1935
CERTIFIED BY
D. H. HALEY
REGISTERED
NO. 1009
STATE OF
INDIANA
ARCHITECT

ROOF FRAMING PLAN - GYM
PHYSICAL EDUCATIONAL BUILDING
WESTCHESTER TOWNSHIP HIGH SCHOOL
CHECILETON, INDIANA

NOTE: STEEL JOISTS SHALL HAVE THE ENDS FABRICATED TO PROVIDE FULL CONTACT BEARING ON BEAMS AND ON TRUSS TOP CHORDS.