


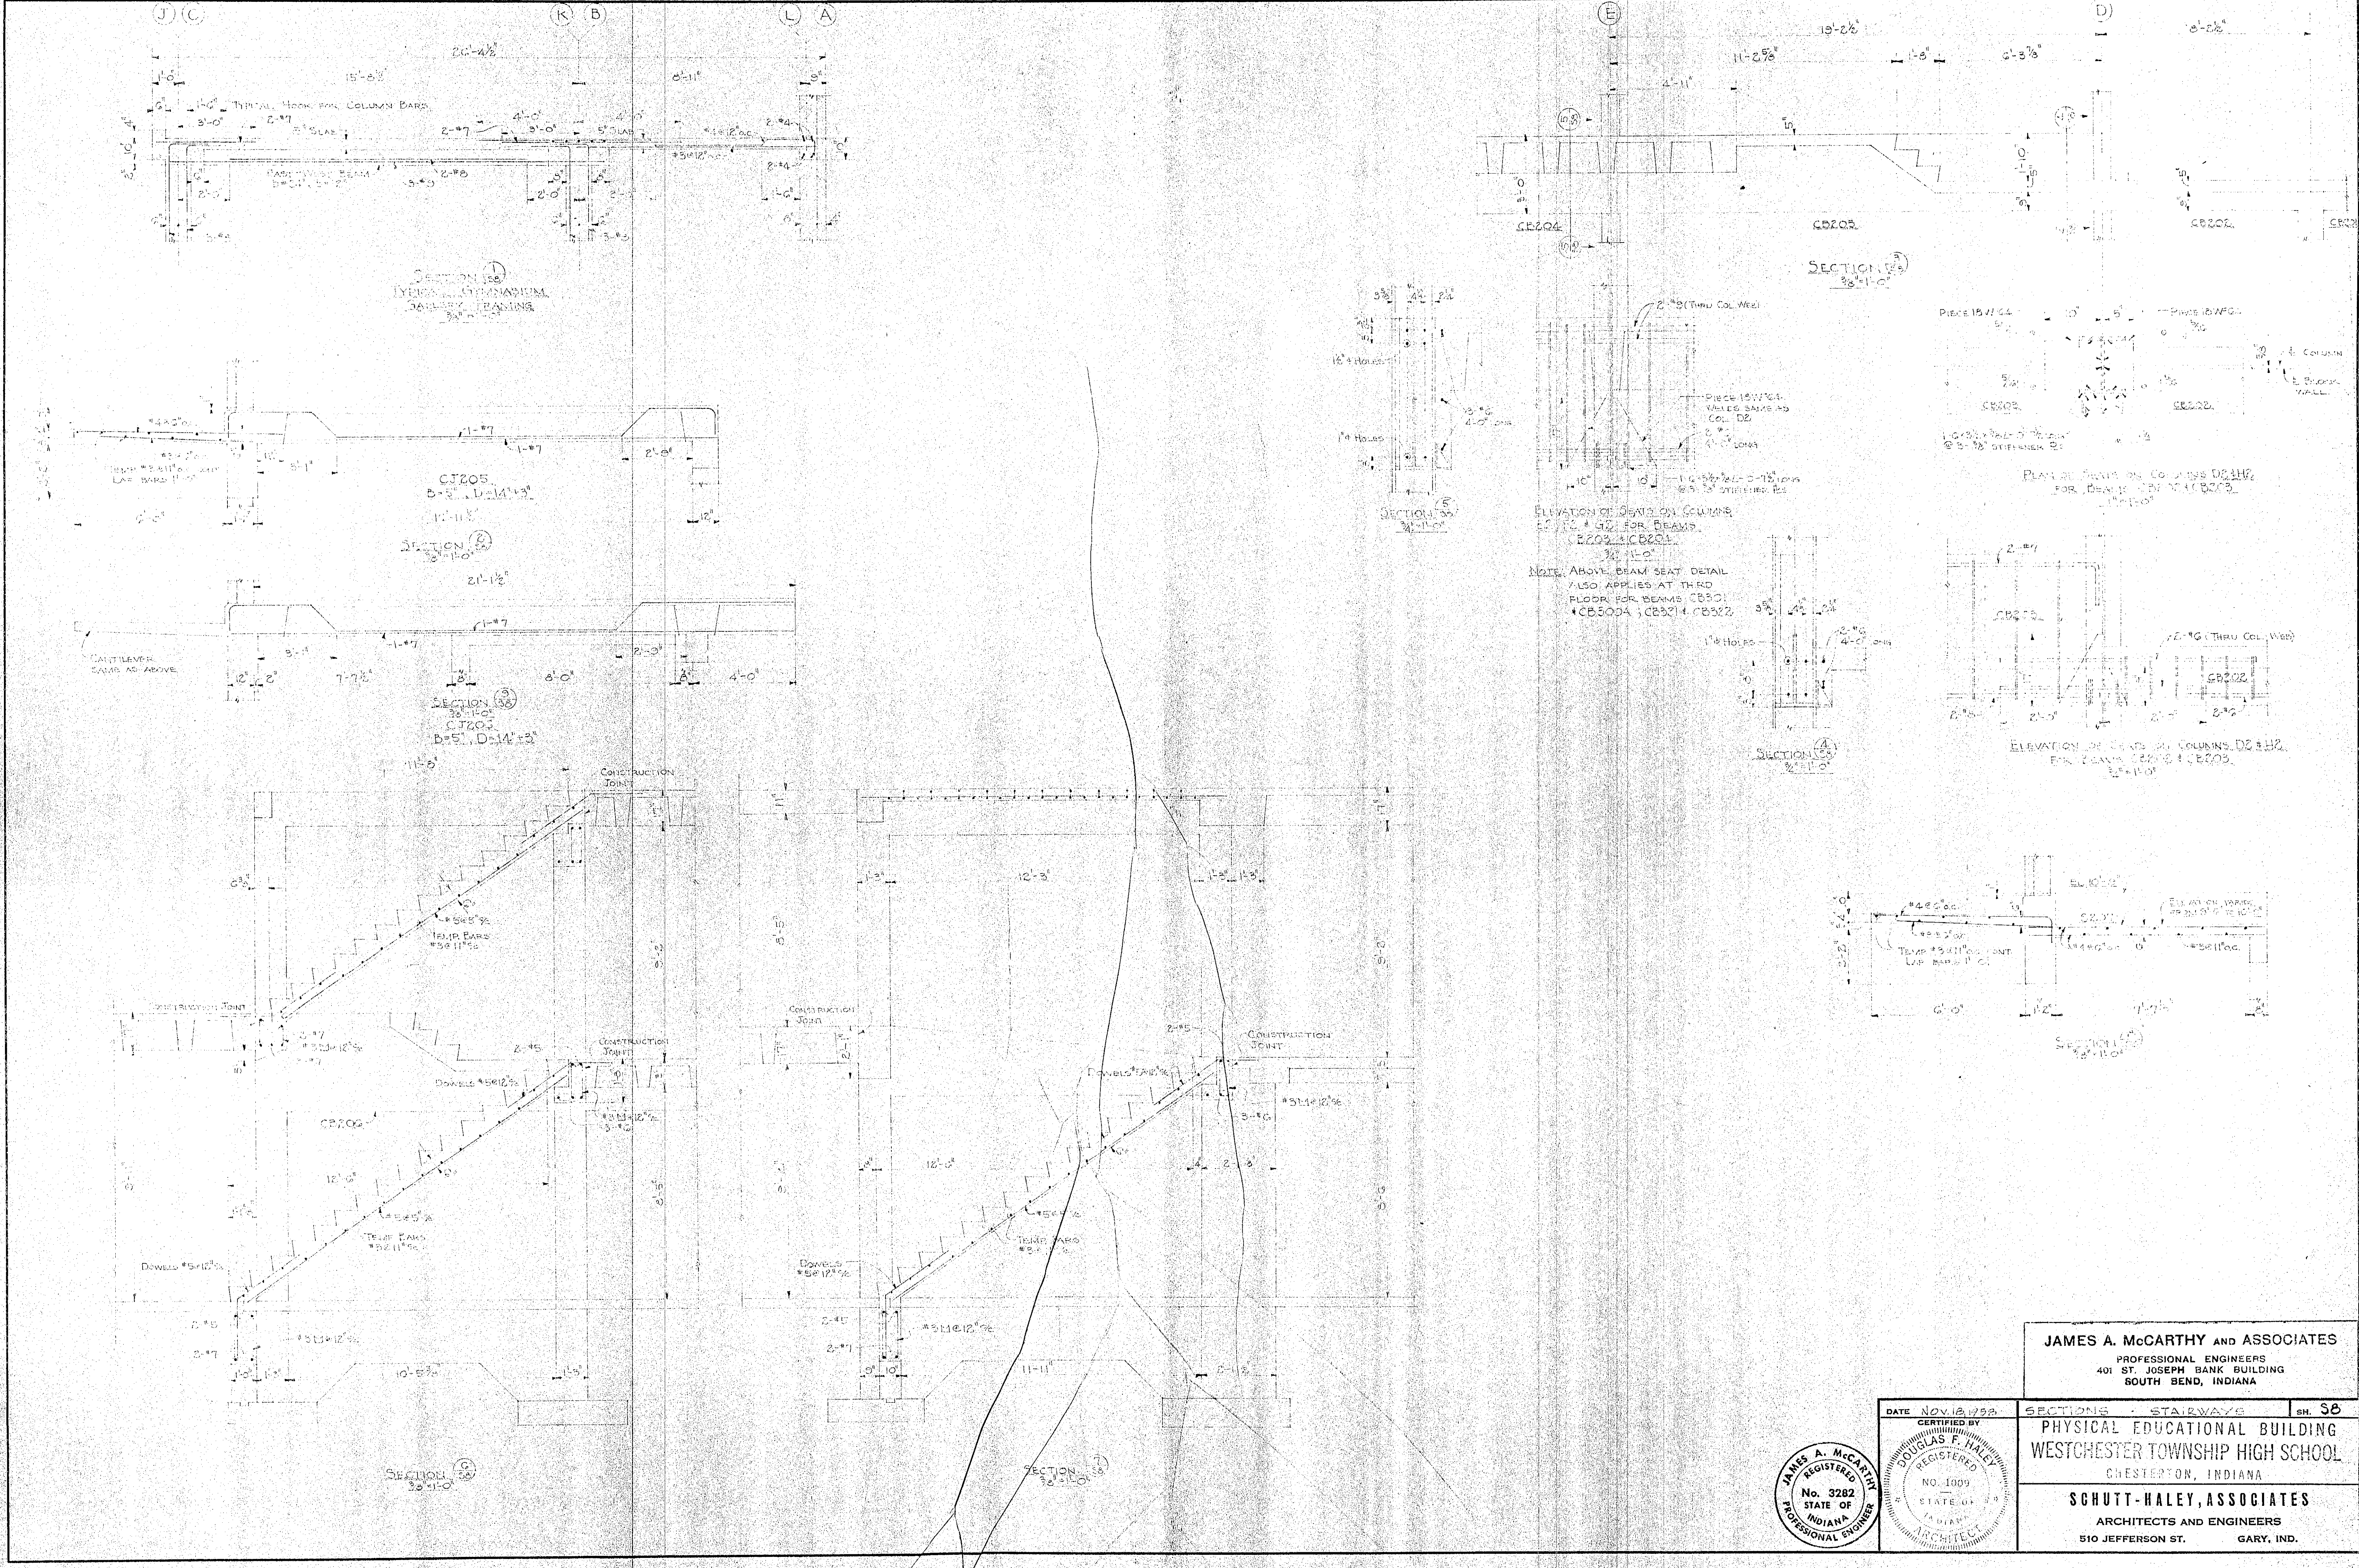

JAMES A. MCCARTHY AND ASSOCIATES
PROFESSIONAL ENGINEERS
401 ST. JOSEPH BANK BUILDING
SOUTH BEND, INDIANA

DATE NOV. 18, 1958	SECTION 6 - STAIRWAYS	SH. 58
PHYSICAL EDUCATIONAL BUILDING WESTCHESTER TOWNSHIP HIGH SCHOOL CHESTERTON, INDIANA		
SCHUTT-HALEY, ASSOCIATES ARCHITECTS AND ENGINEERS 510 JEFFERSON ST. GARY, IND.		

