

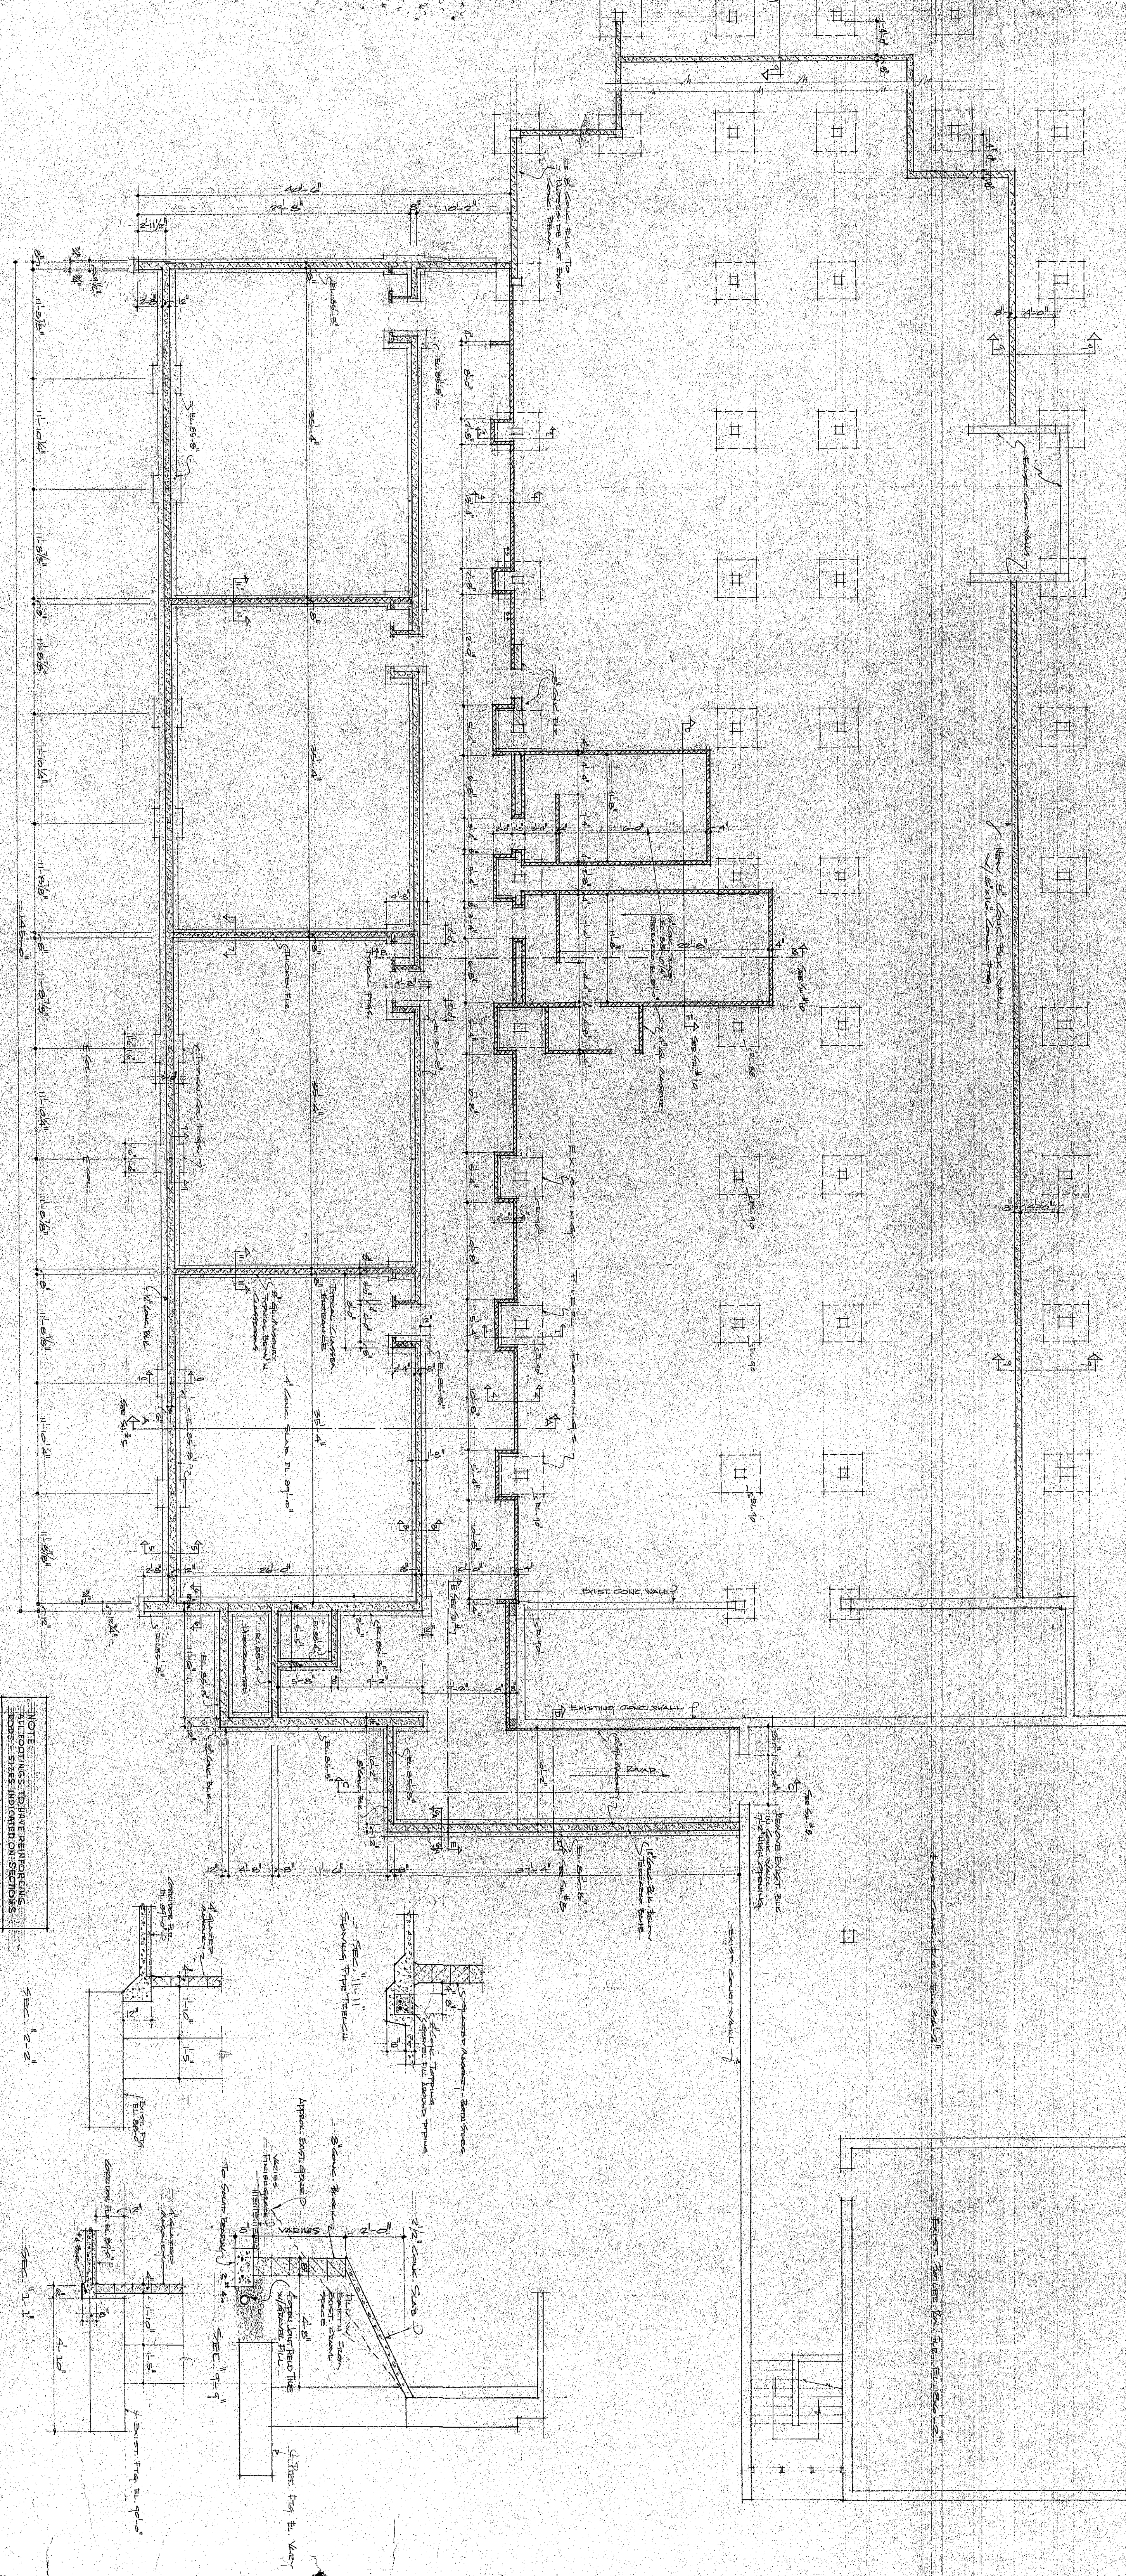
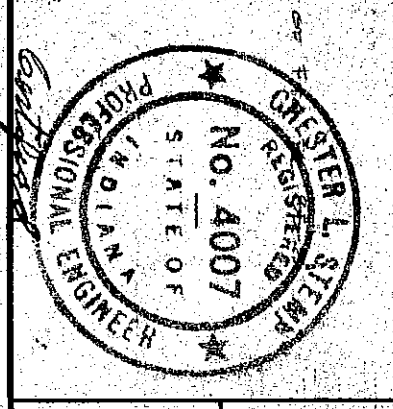
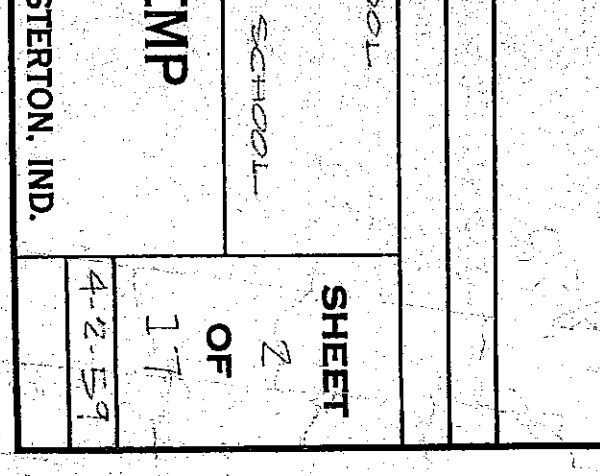
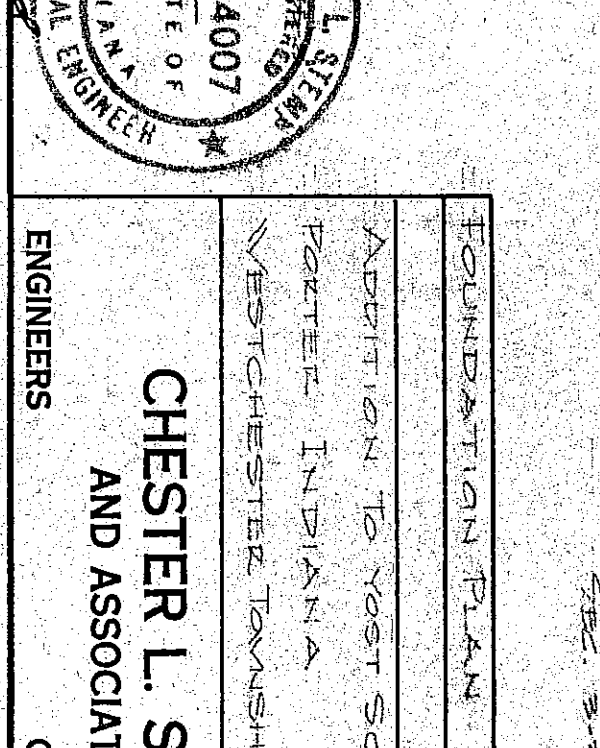
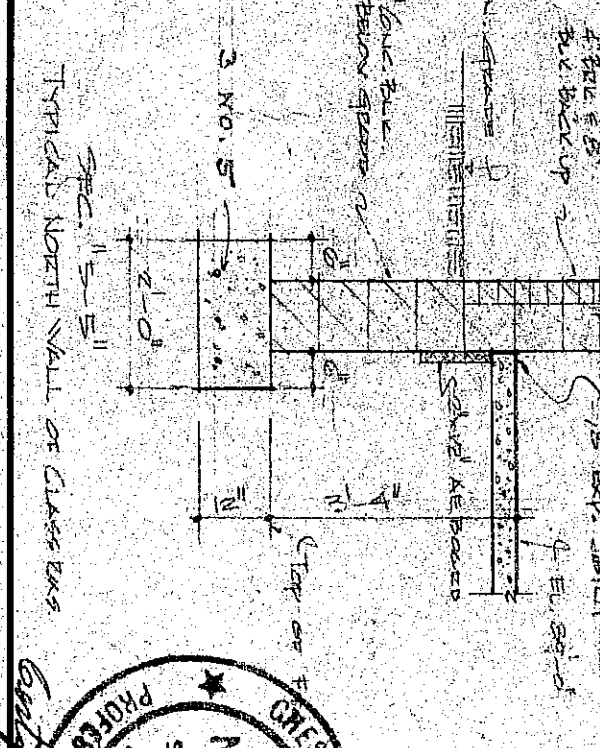
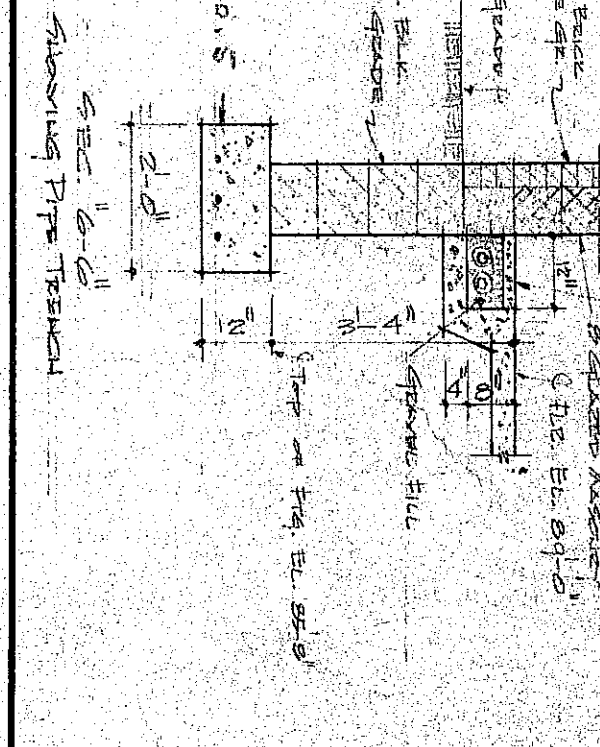
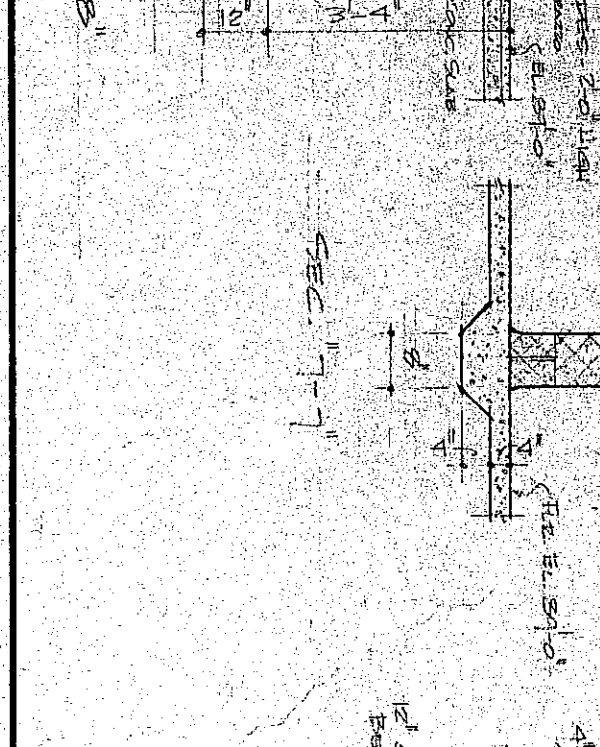
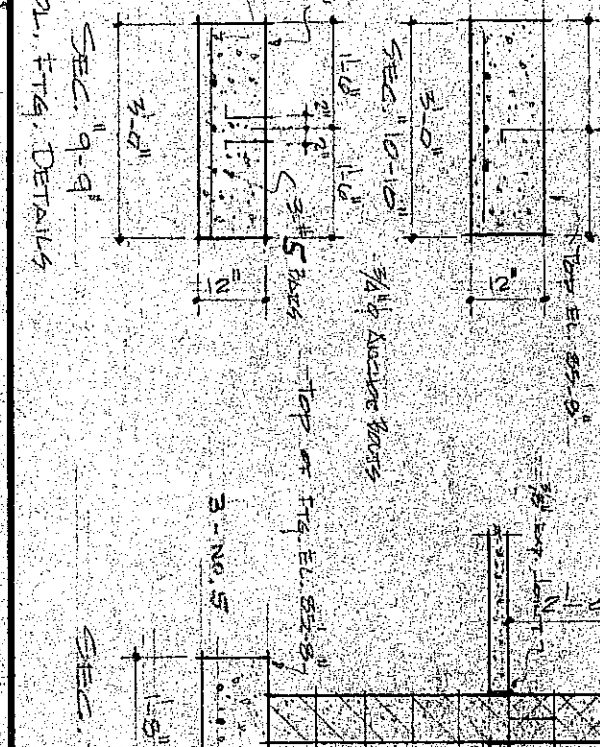
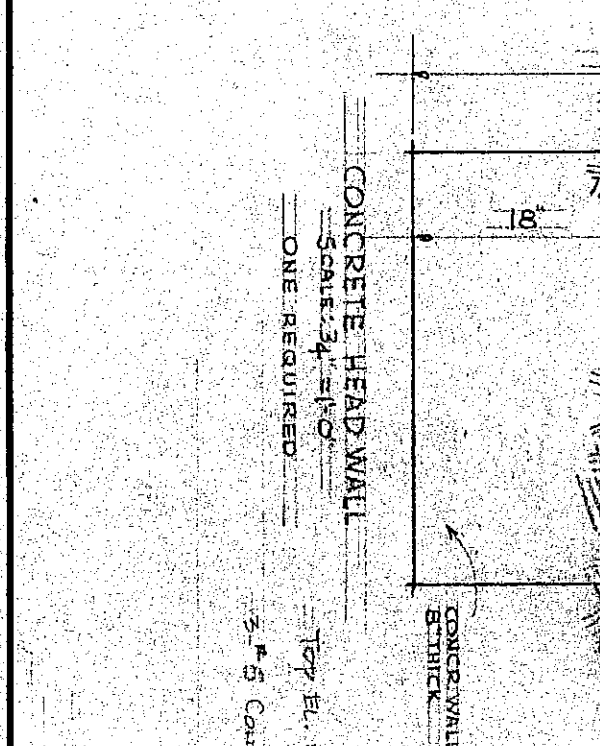
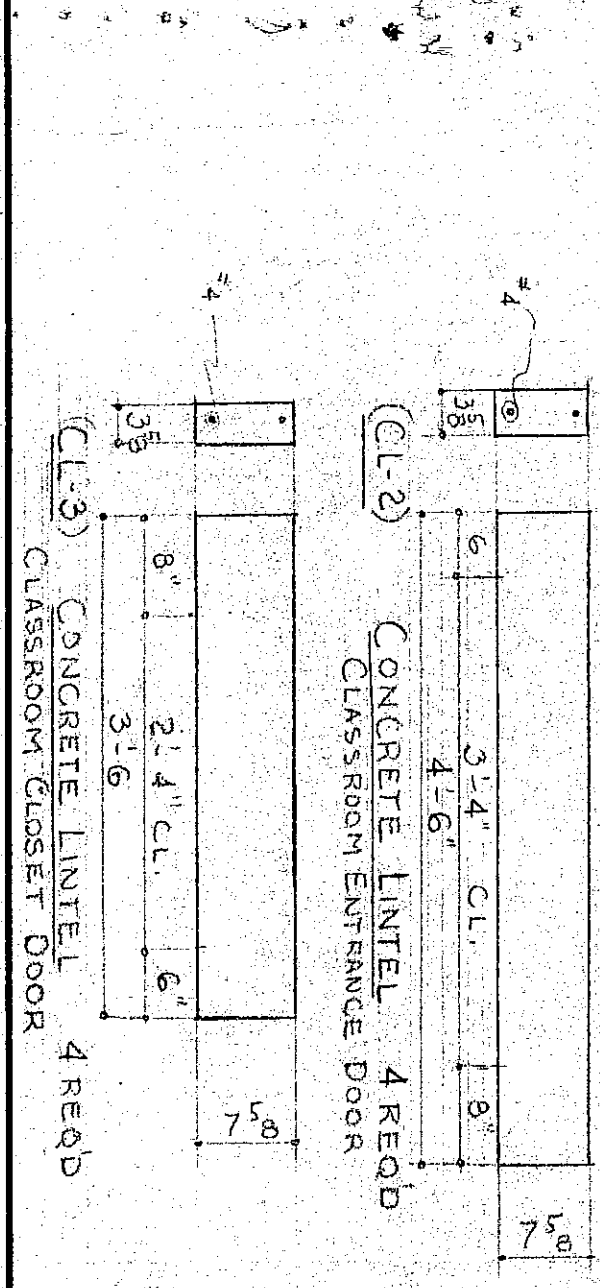
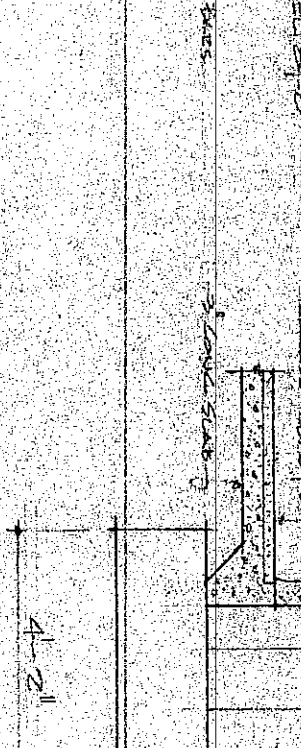
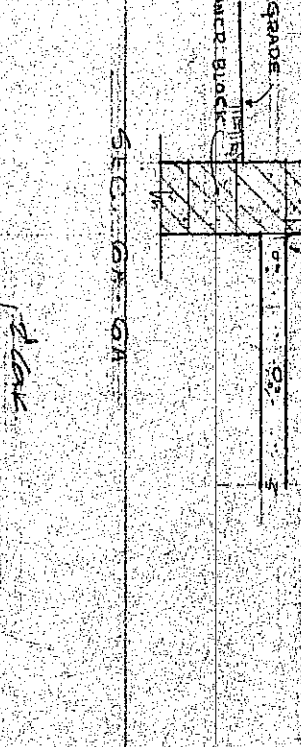


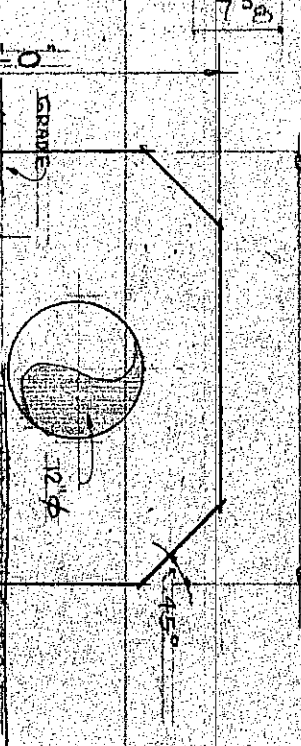

FOUNDATION PLAN


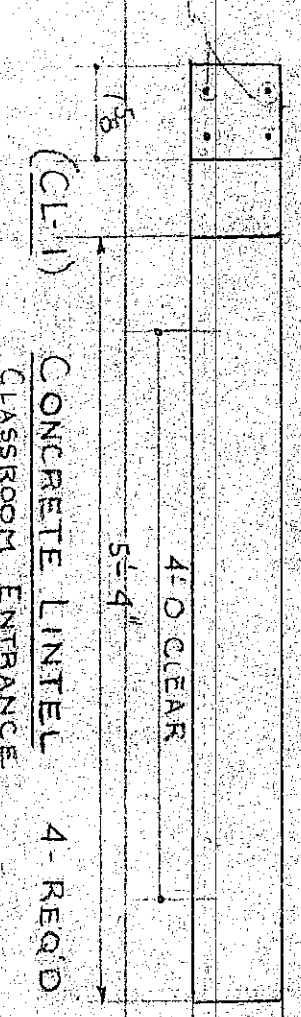

CHESTER L. STEMPE
WESTCHESTER TOWNSHIP SCHOOL
AND ASSOCIATES

SHEET 2 OF 17
4-2-59