

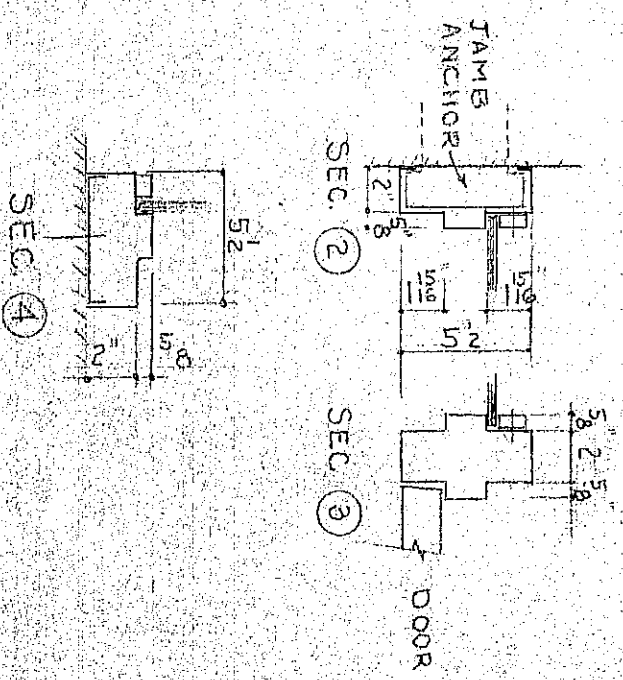
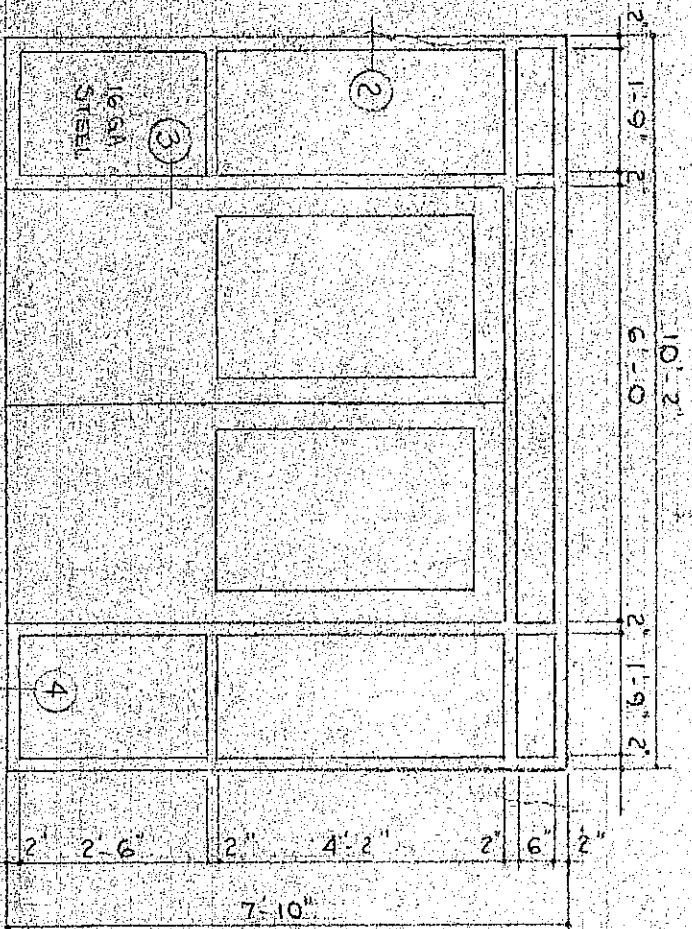
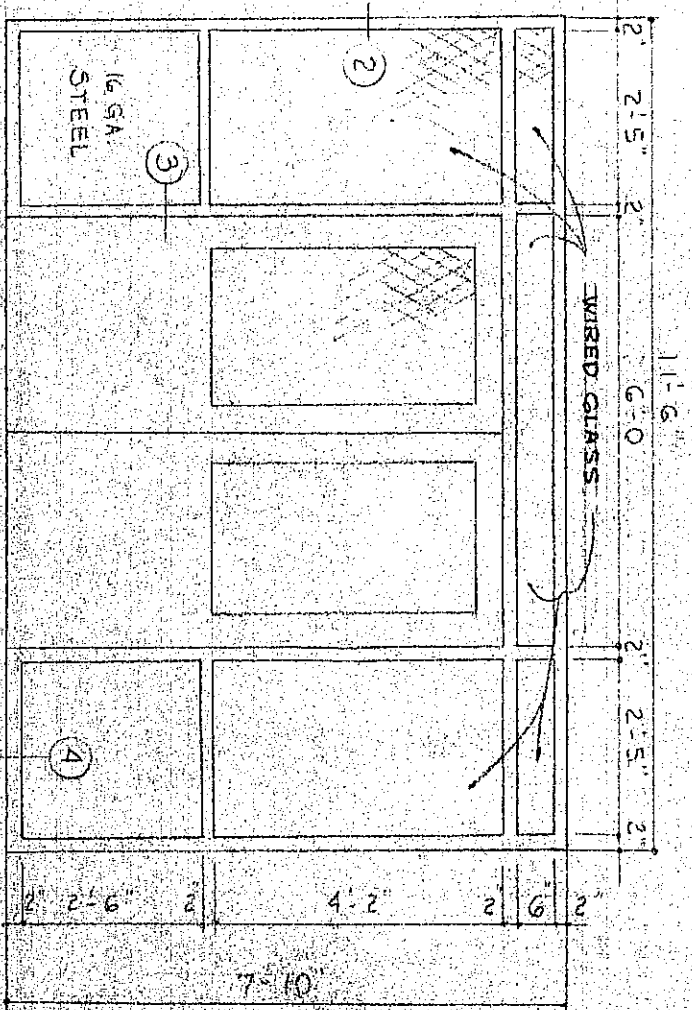


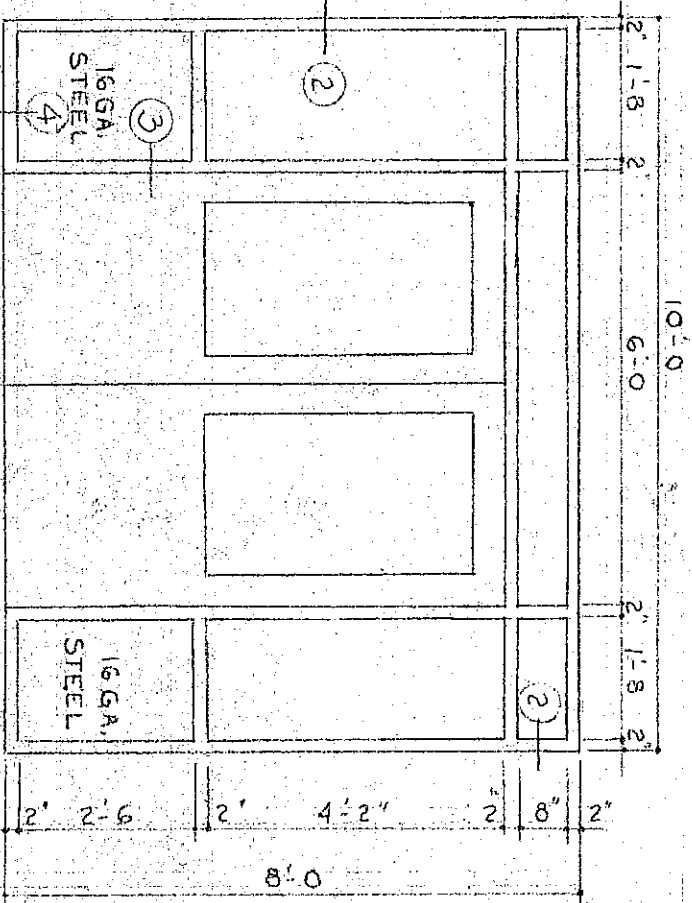

FRAME F-1
COAST LINE STEEL PRODUCTS INC. PRESSED
STEEL FRAME WITH 7/8\"/>


FRAME F-2
COAST LINE STEEL PRODUCTS INC. OR EQUAL
WITH 1\"/>

FRAME F-3
COAST LINE STEEL PRODUCTS INC. OR EQUAL
1\"/>

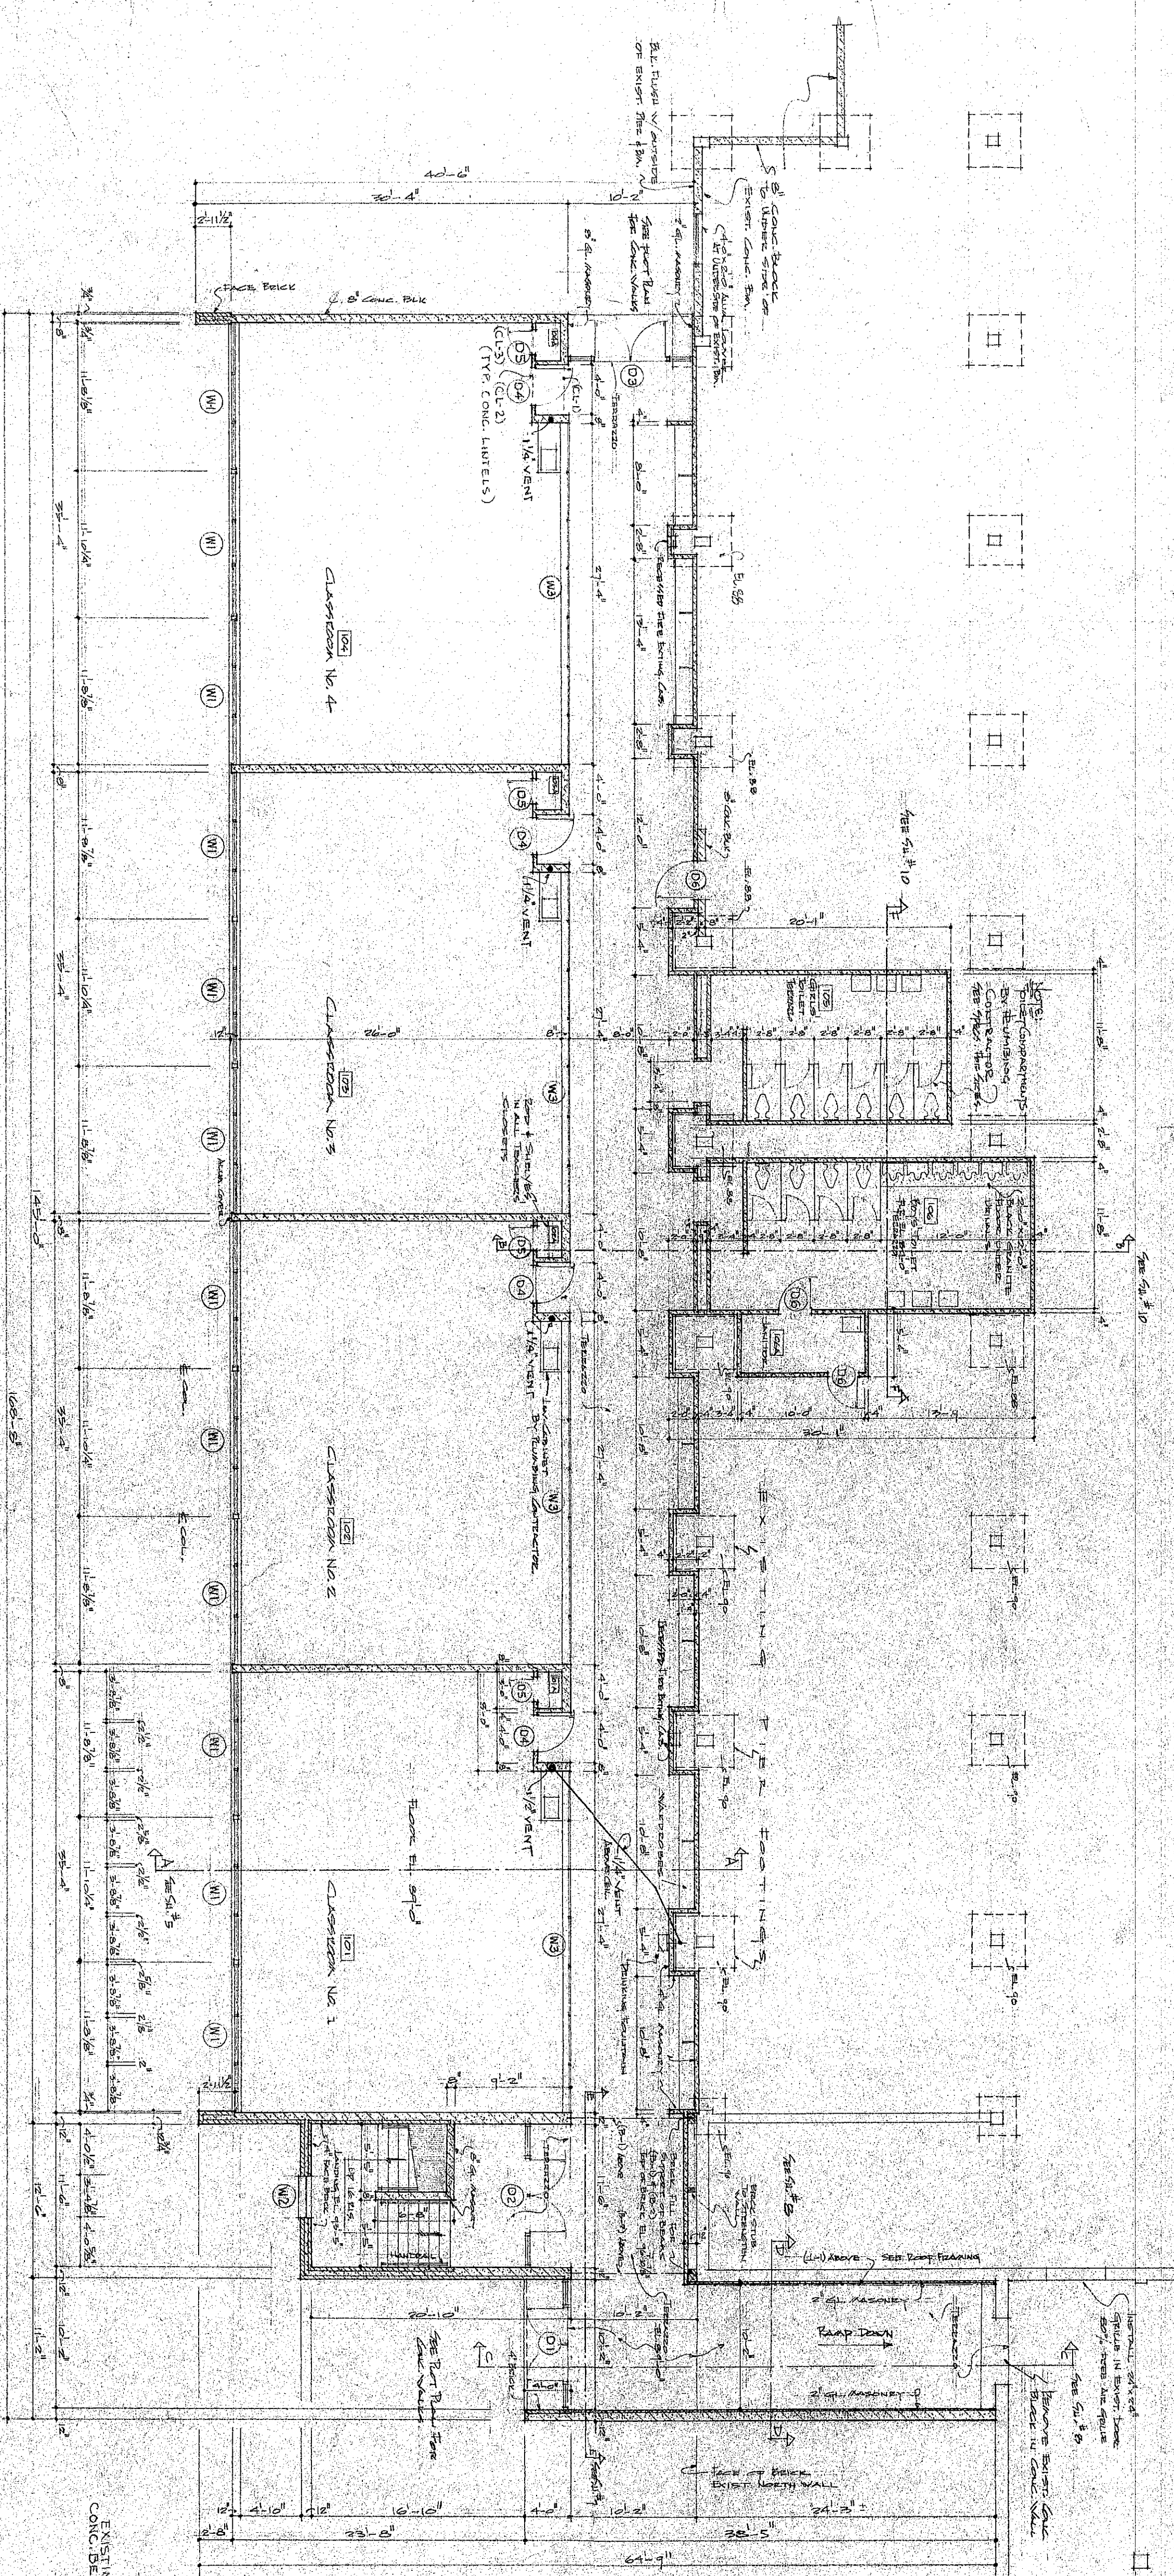

DOOR SCHEDULE

MK.	NO. REQD.	WIDTH	HEIGHT	THICKNESS	TYPE	FRAME
D-1	1-PR.	3'-0"	7'-0"	1 1/4"	(A)	PRESSED STL.
D-2	1-PR.	3'-0"	7'-0"	1 1/4"	(B)	F-2
D-3	1-PR.	3'-0"	7'-0"	1 1/4"	(A)	F-3
D-4	4	3'-0"	7'-0"	1 1/4"	(C)	F-4
D-5	4	2'-0"	7'-0"	1 1/4"	(D)	F-4
D-6	3	3'-0"	7'-0"	1 1/4"	(E)	F-4

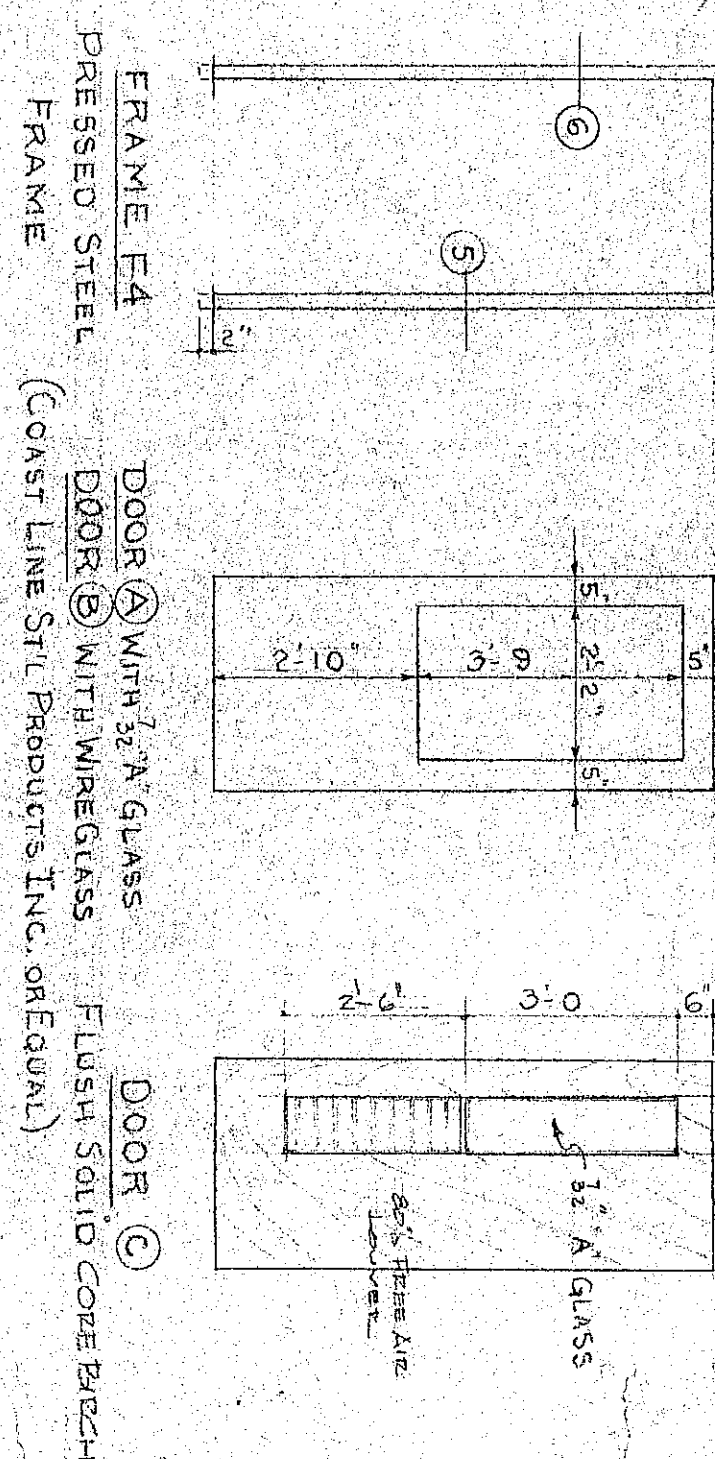

FRAME E-4
DOOR (A) WITH 1/2\"/>

WINDOW SCHEDULE					
MARK	NO. REQD.	NO. IN OPENING	SASH SIZE	MULLIONS	SPECIFICATIONS
W-1	12	3	3'-8 1/2" x 6'-3"	WITH VENT SWITCH PLATE	ALUMINUM CLASIPROX WINDOWS, SERIES 110 VALLEY METAL PRODUCTS CO. OR EQUAL
W-2	1	1	3'-4 1/2" x 9'-5"	NONE	INTERMEDIATE PICTURED ALL VENTS BRED VALLEY METAL PRODUCTS CO. OR EQUAL
W-3	4	7	GLASS SIZE 2'-7" x 3'-10 1/2"	BUTT END TEMPERED	3. A HEAVY SHEET GLASS

