
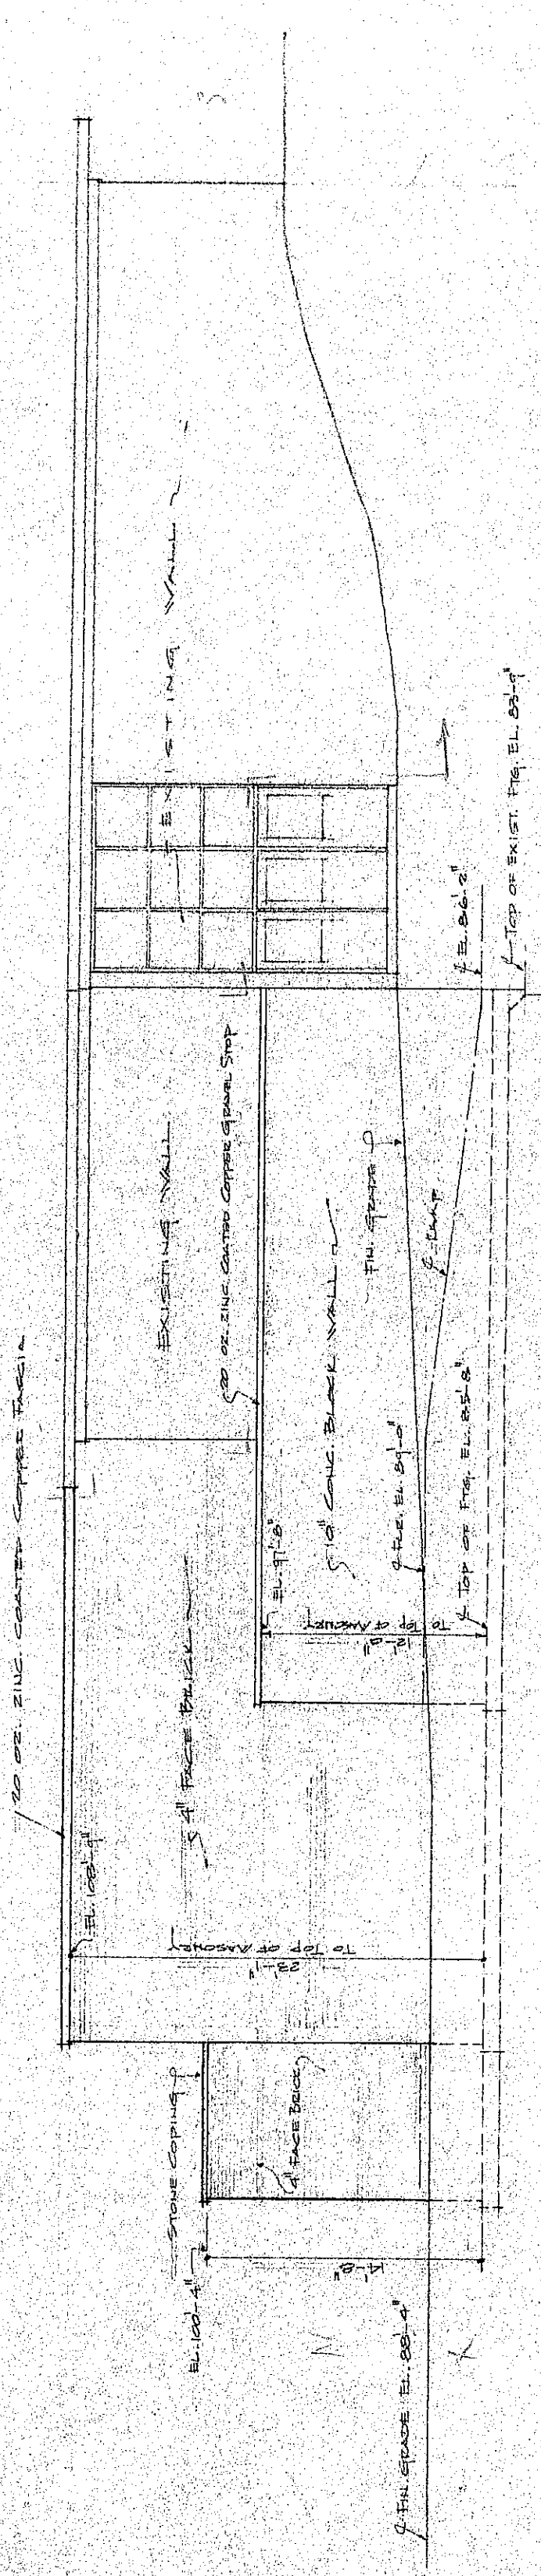
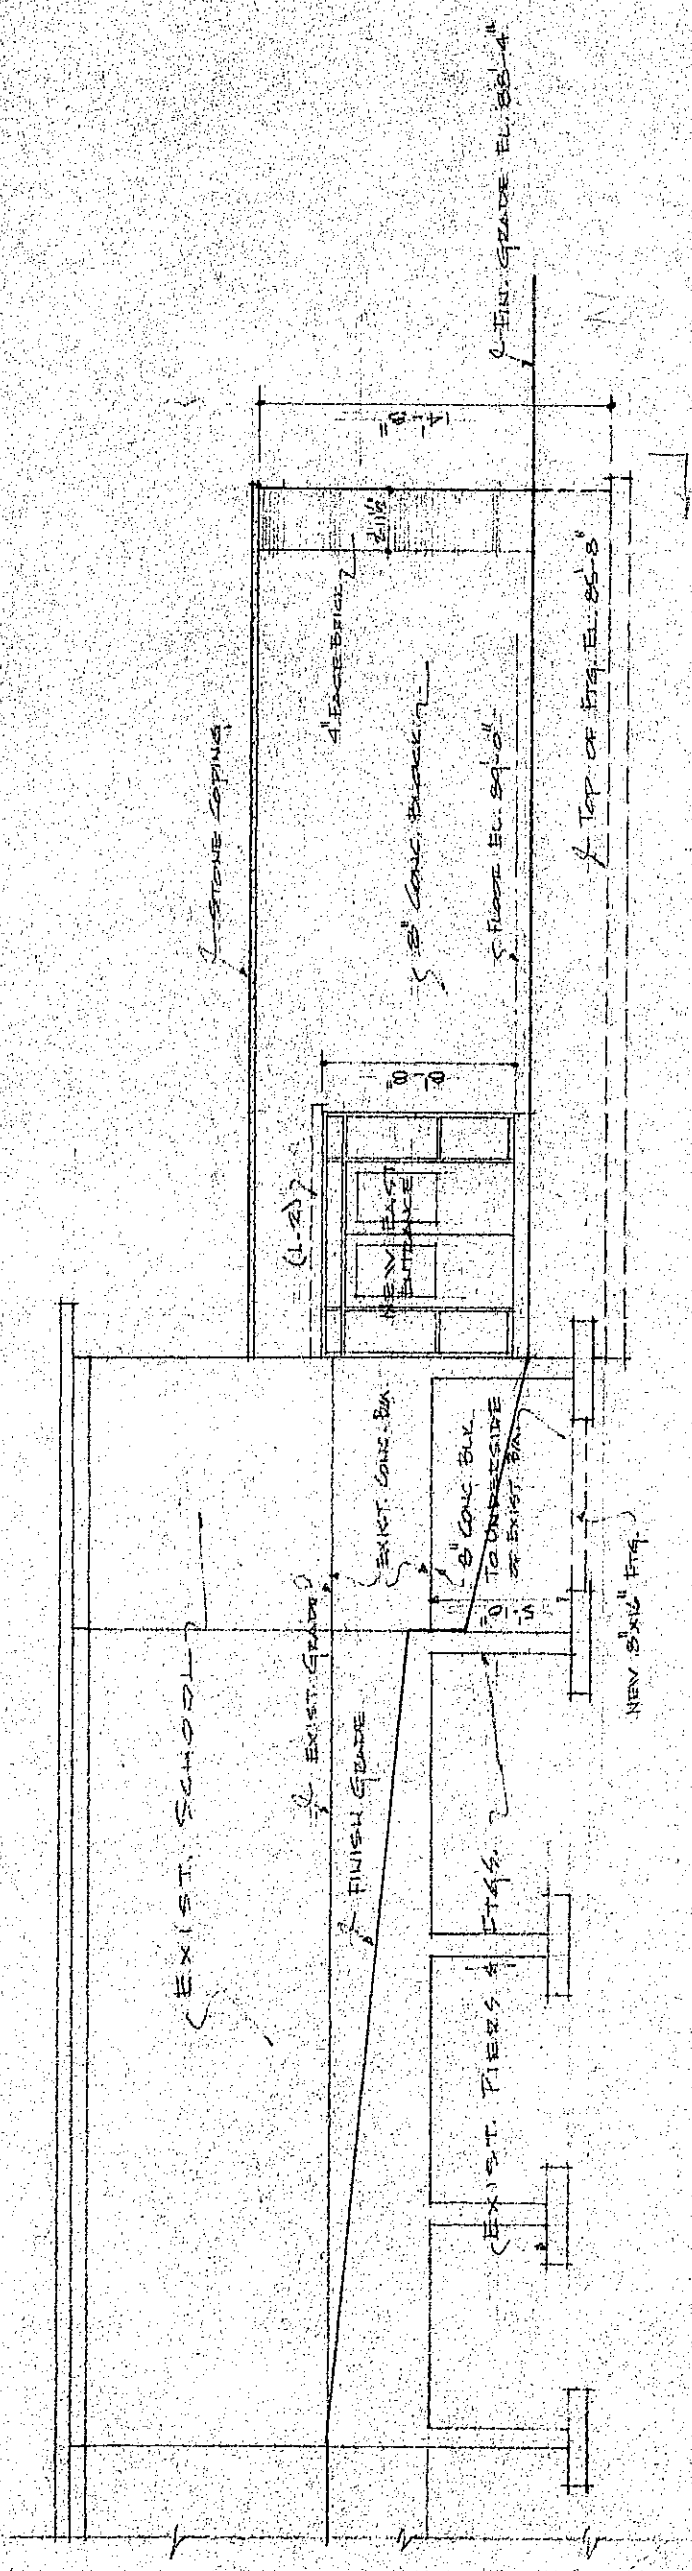


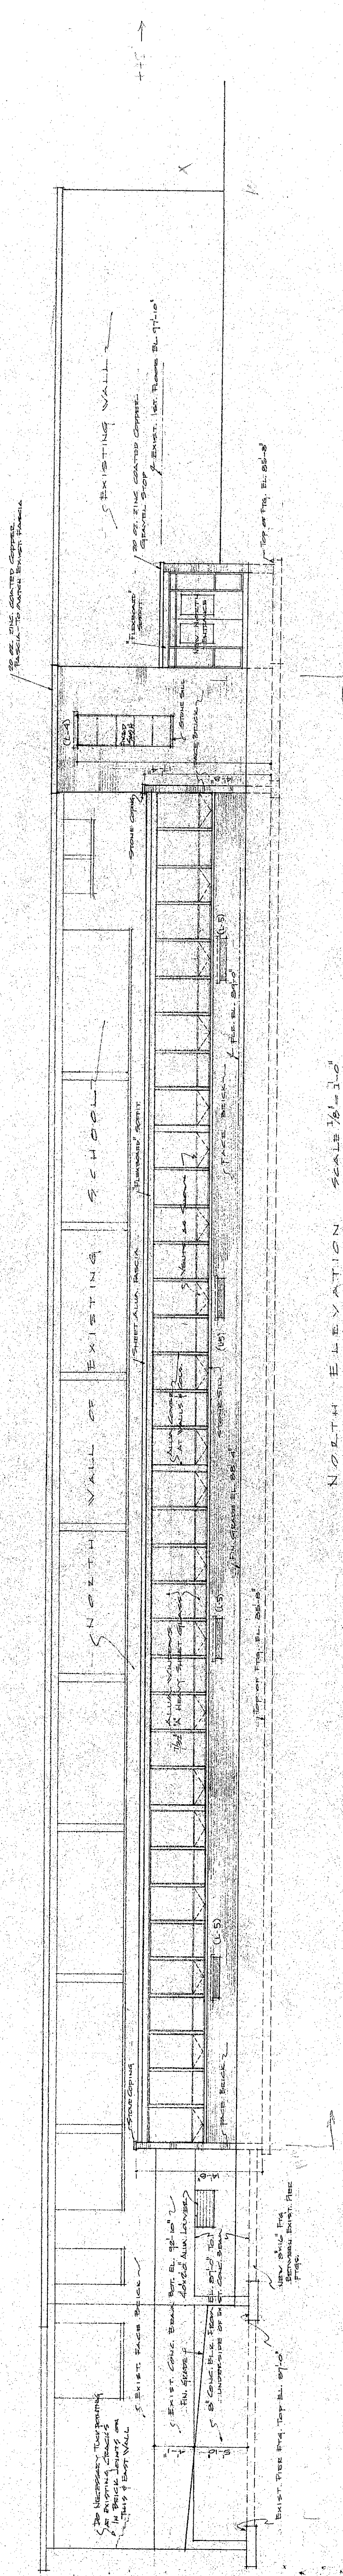

A circular professional engineer seal for Chester L. Stearns. The outer ring contains the text "CHESTER L. STEARNS" at the top and "REGISTERED PROFESSIONAL ENGINEER" at the bottom. The inner circle contains "No. 4007" in the center, "STATE OF" above it, and "INDIANA" below it. There are small stars on the right and bottom edges of the seal.

Certified 4-2-50
Chester Brown