
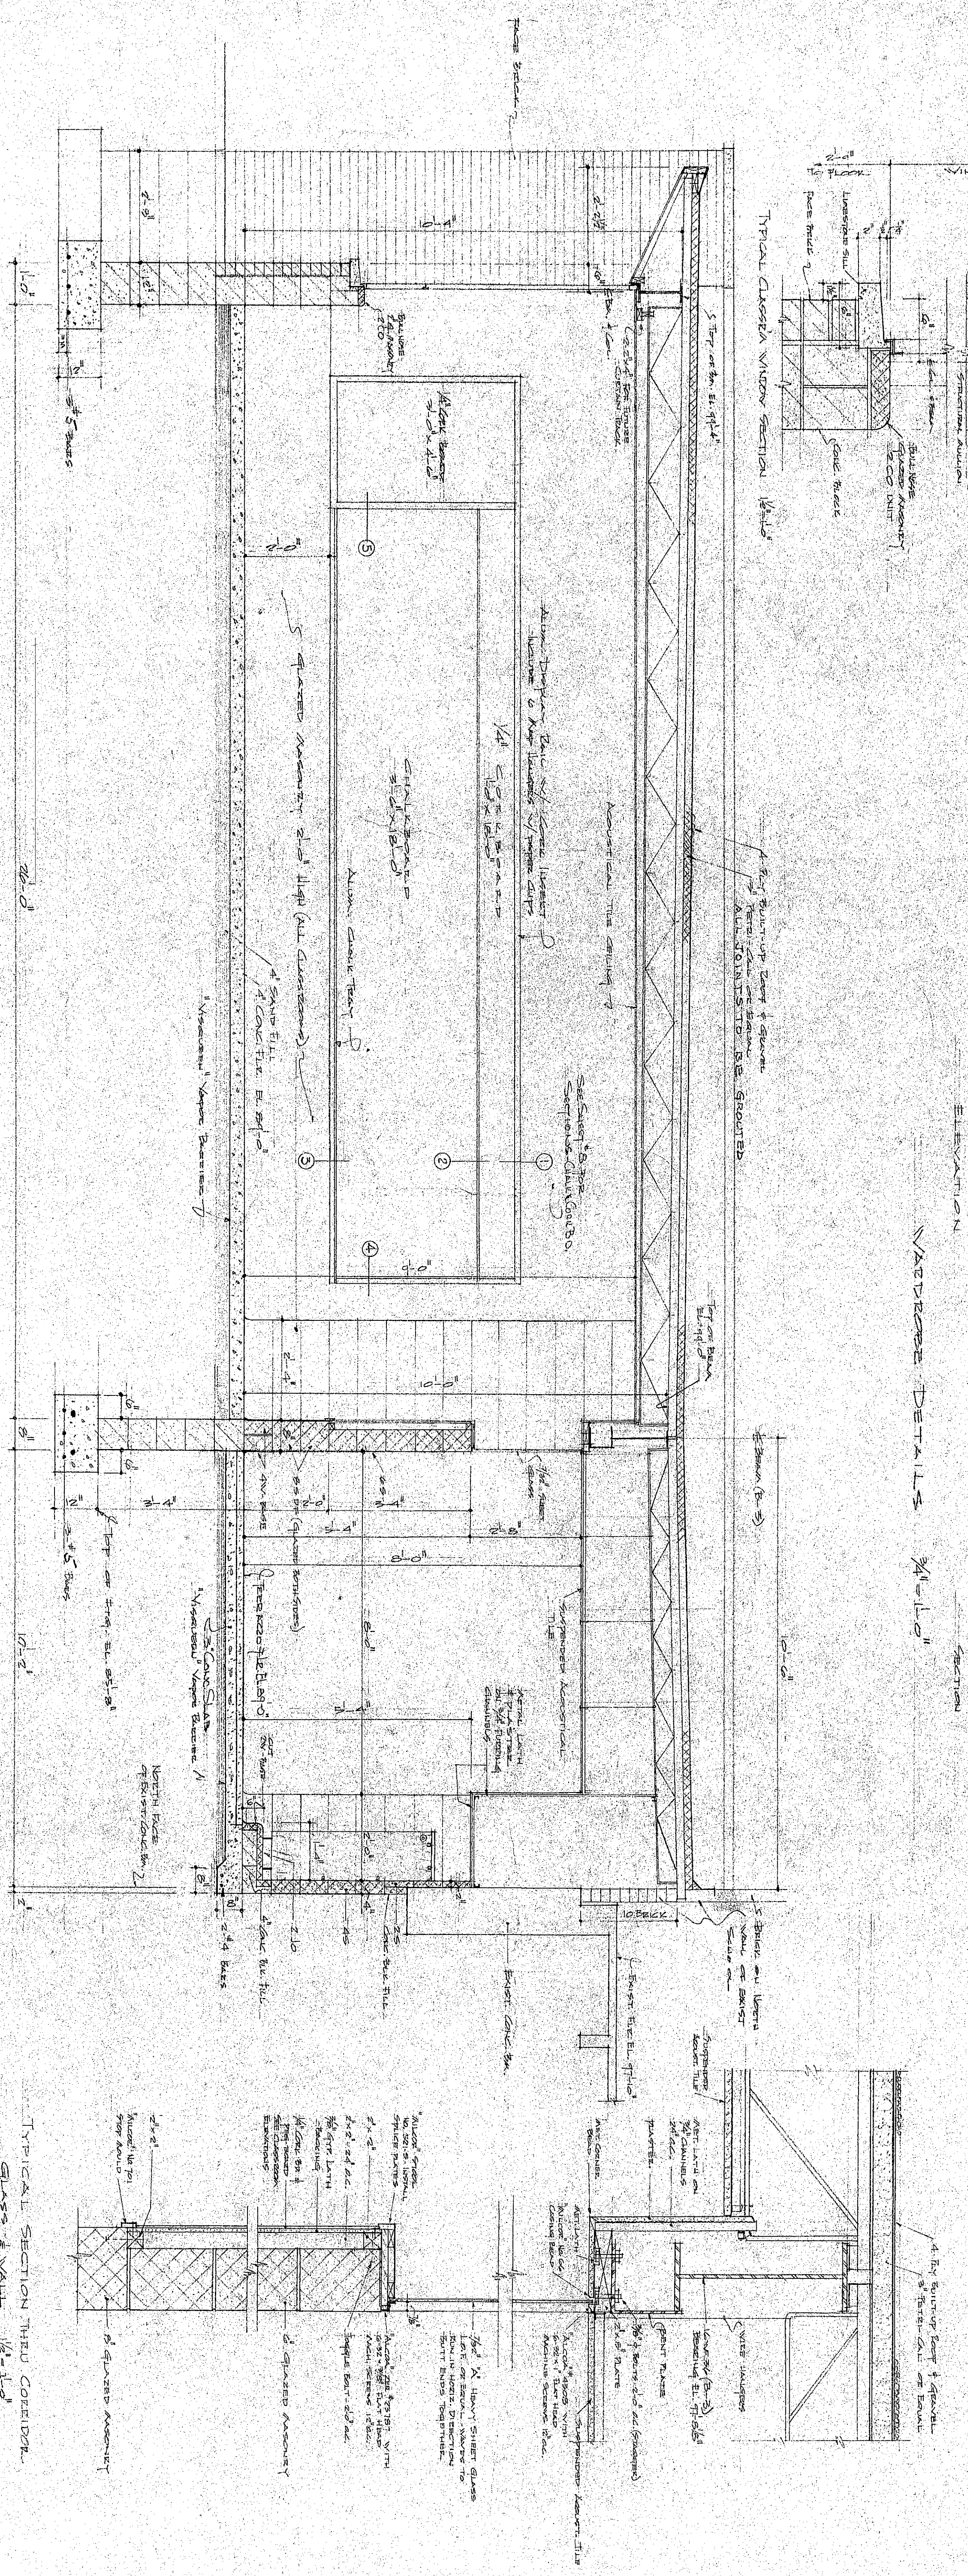


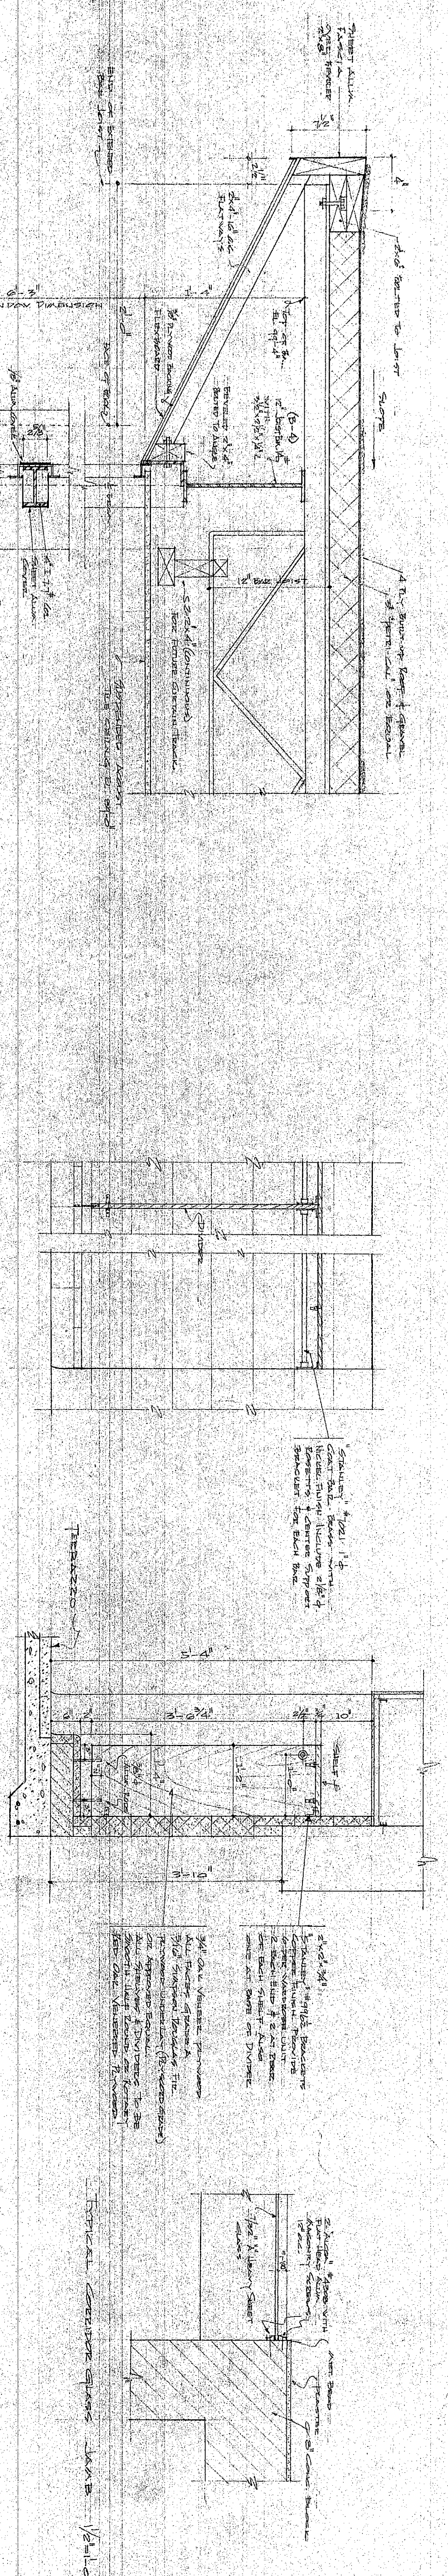

TYPICAL CROSS SECTION 'A-A'

SCALE 1/8" = 1'-0"