
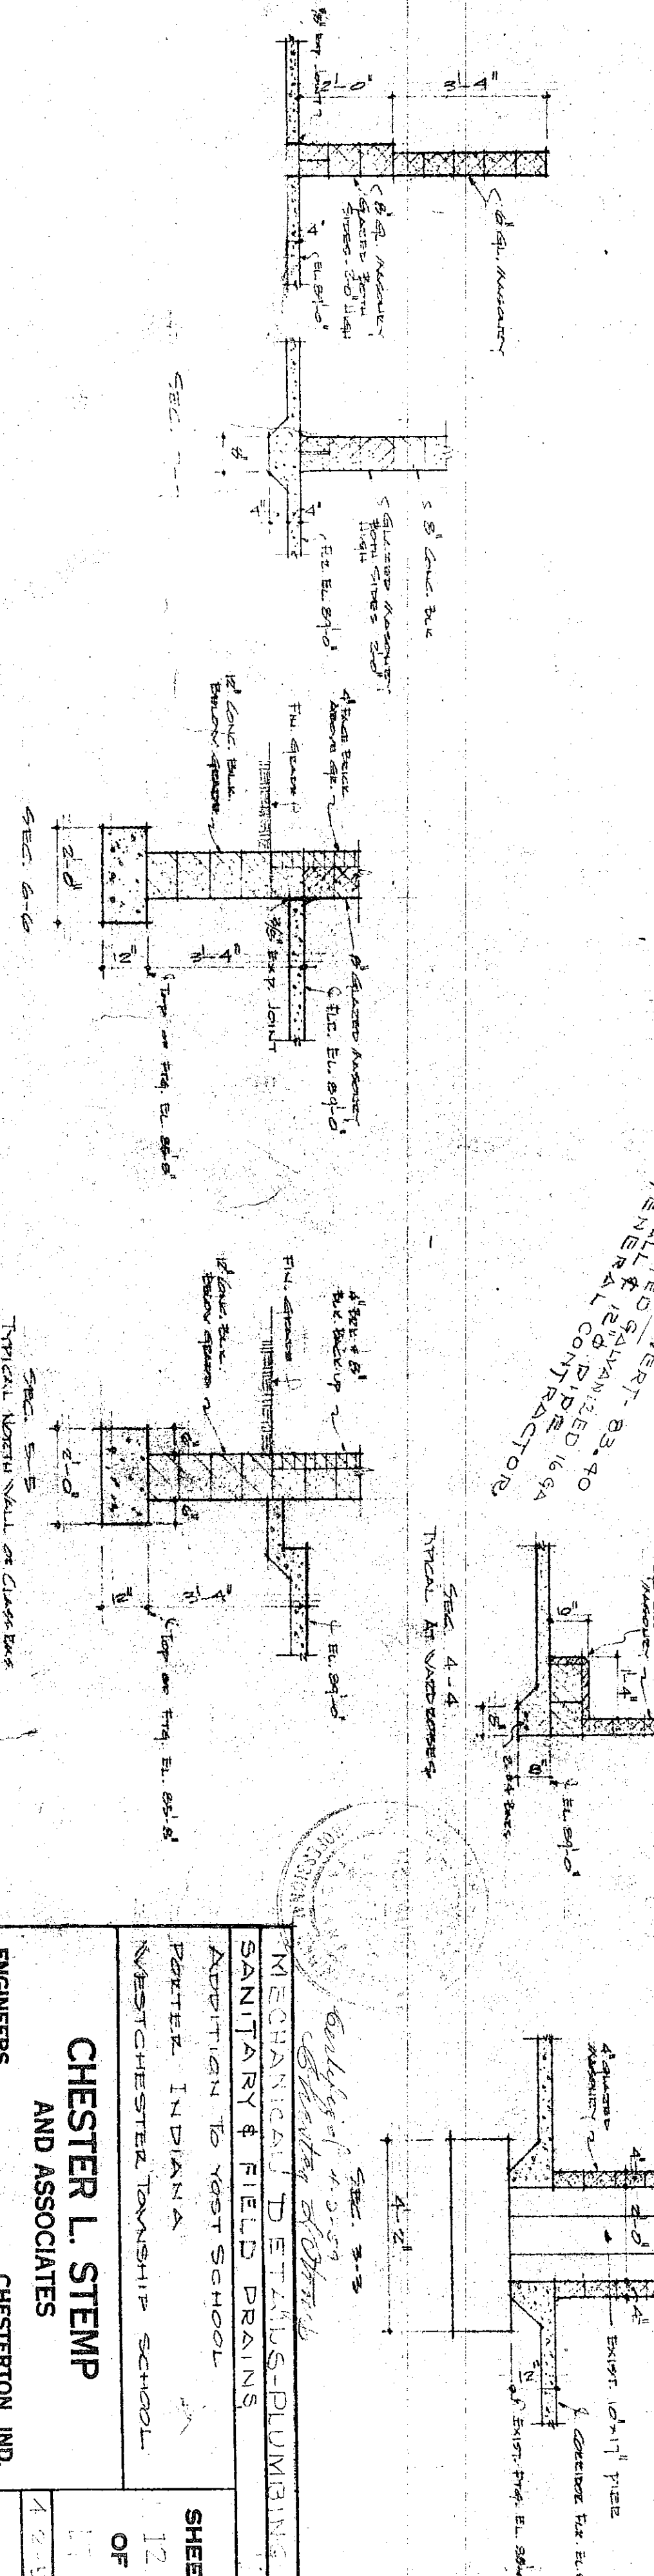
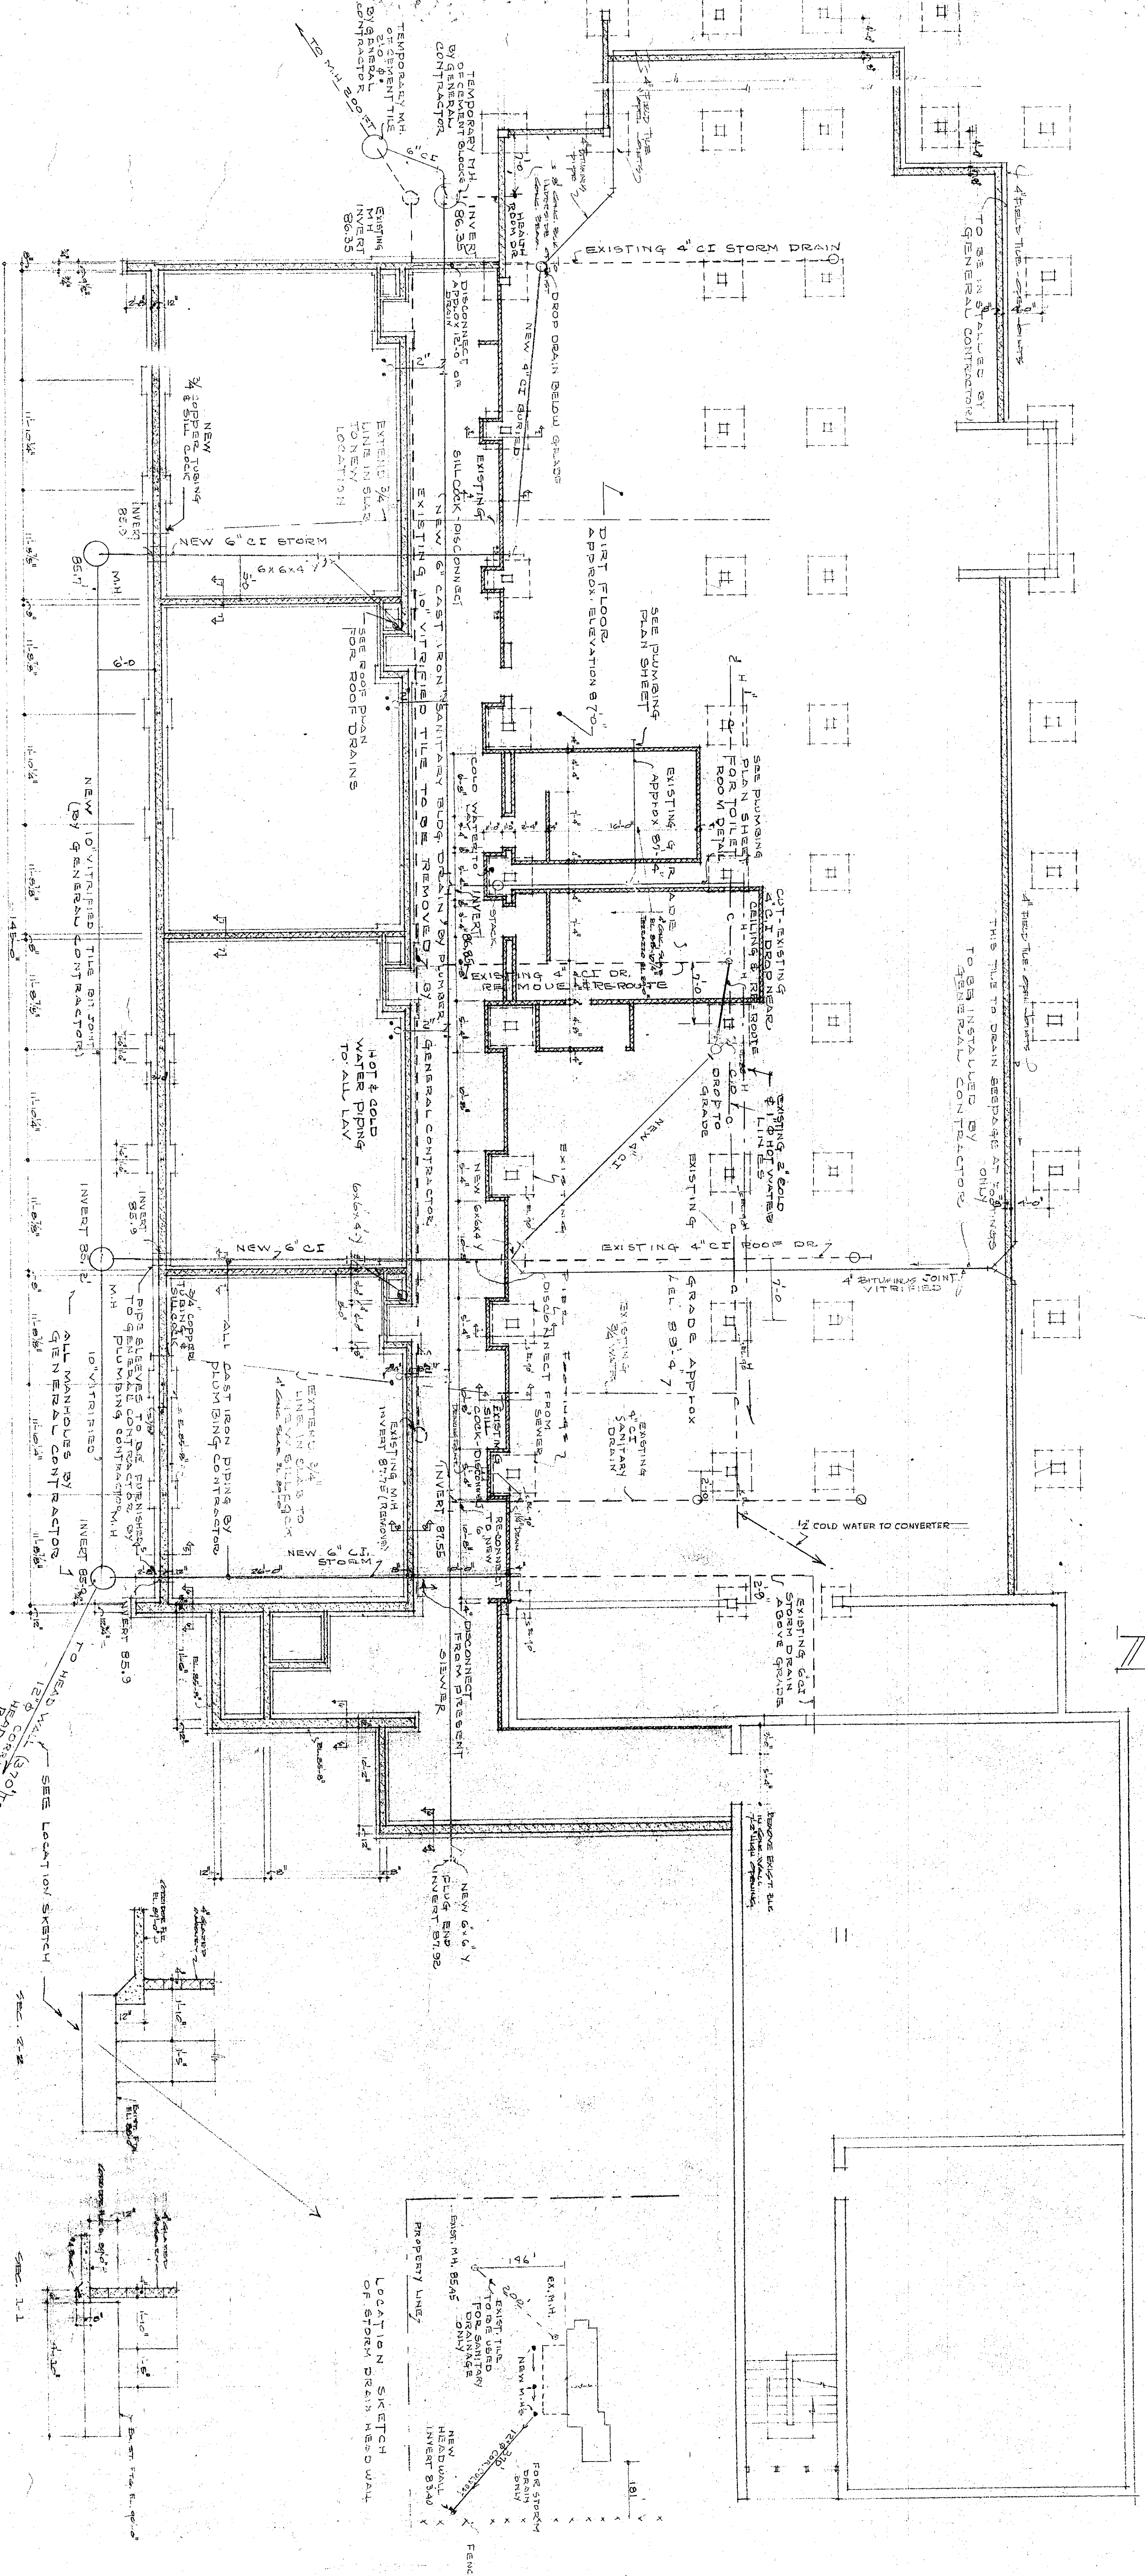


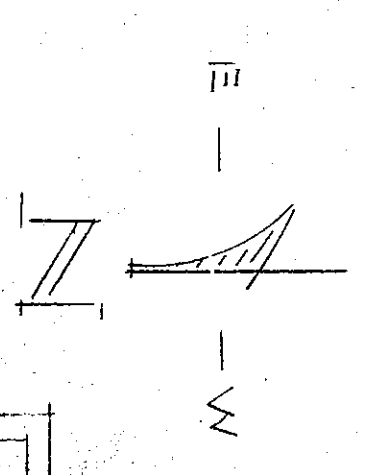

MECHANICAL & FIELD DRAINS	
SANITARY & FIELD DRAINS	
ADDITION TO WEST SCHOOL	
PORTER, INDIANA	
WESTCHESTER TOWNSHIP SCHOOL	
CHESTER L. STEMPE	
AND ASSOCIATES	
CHESTERTON, IND.	
ENGINEERS	
SHEET 12 OF 11	