


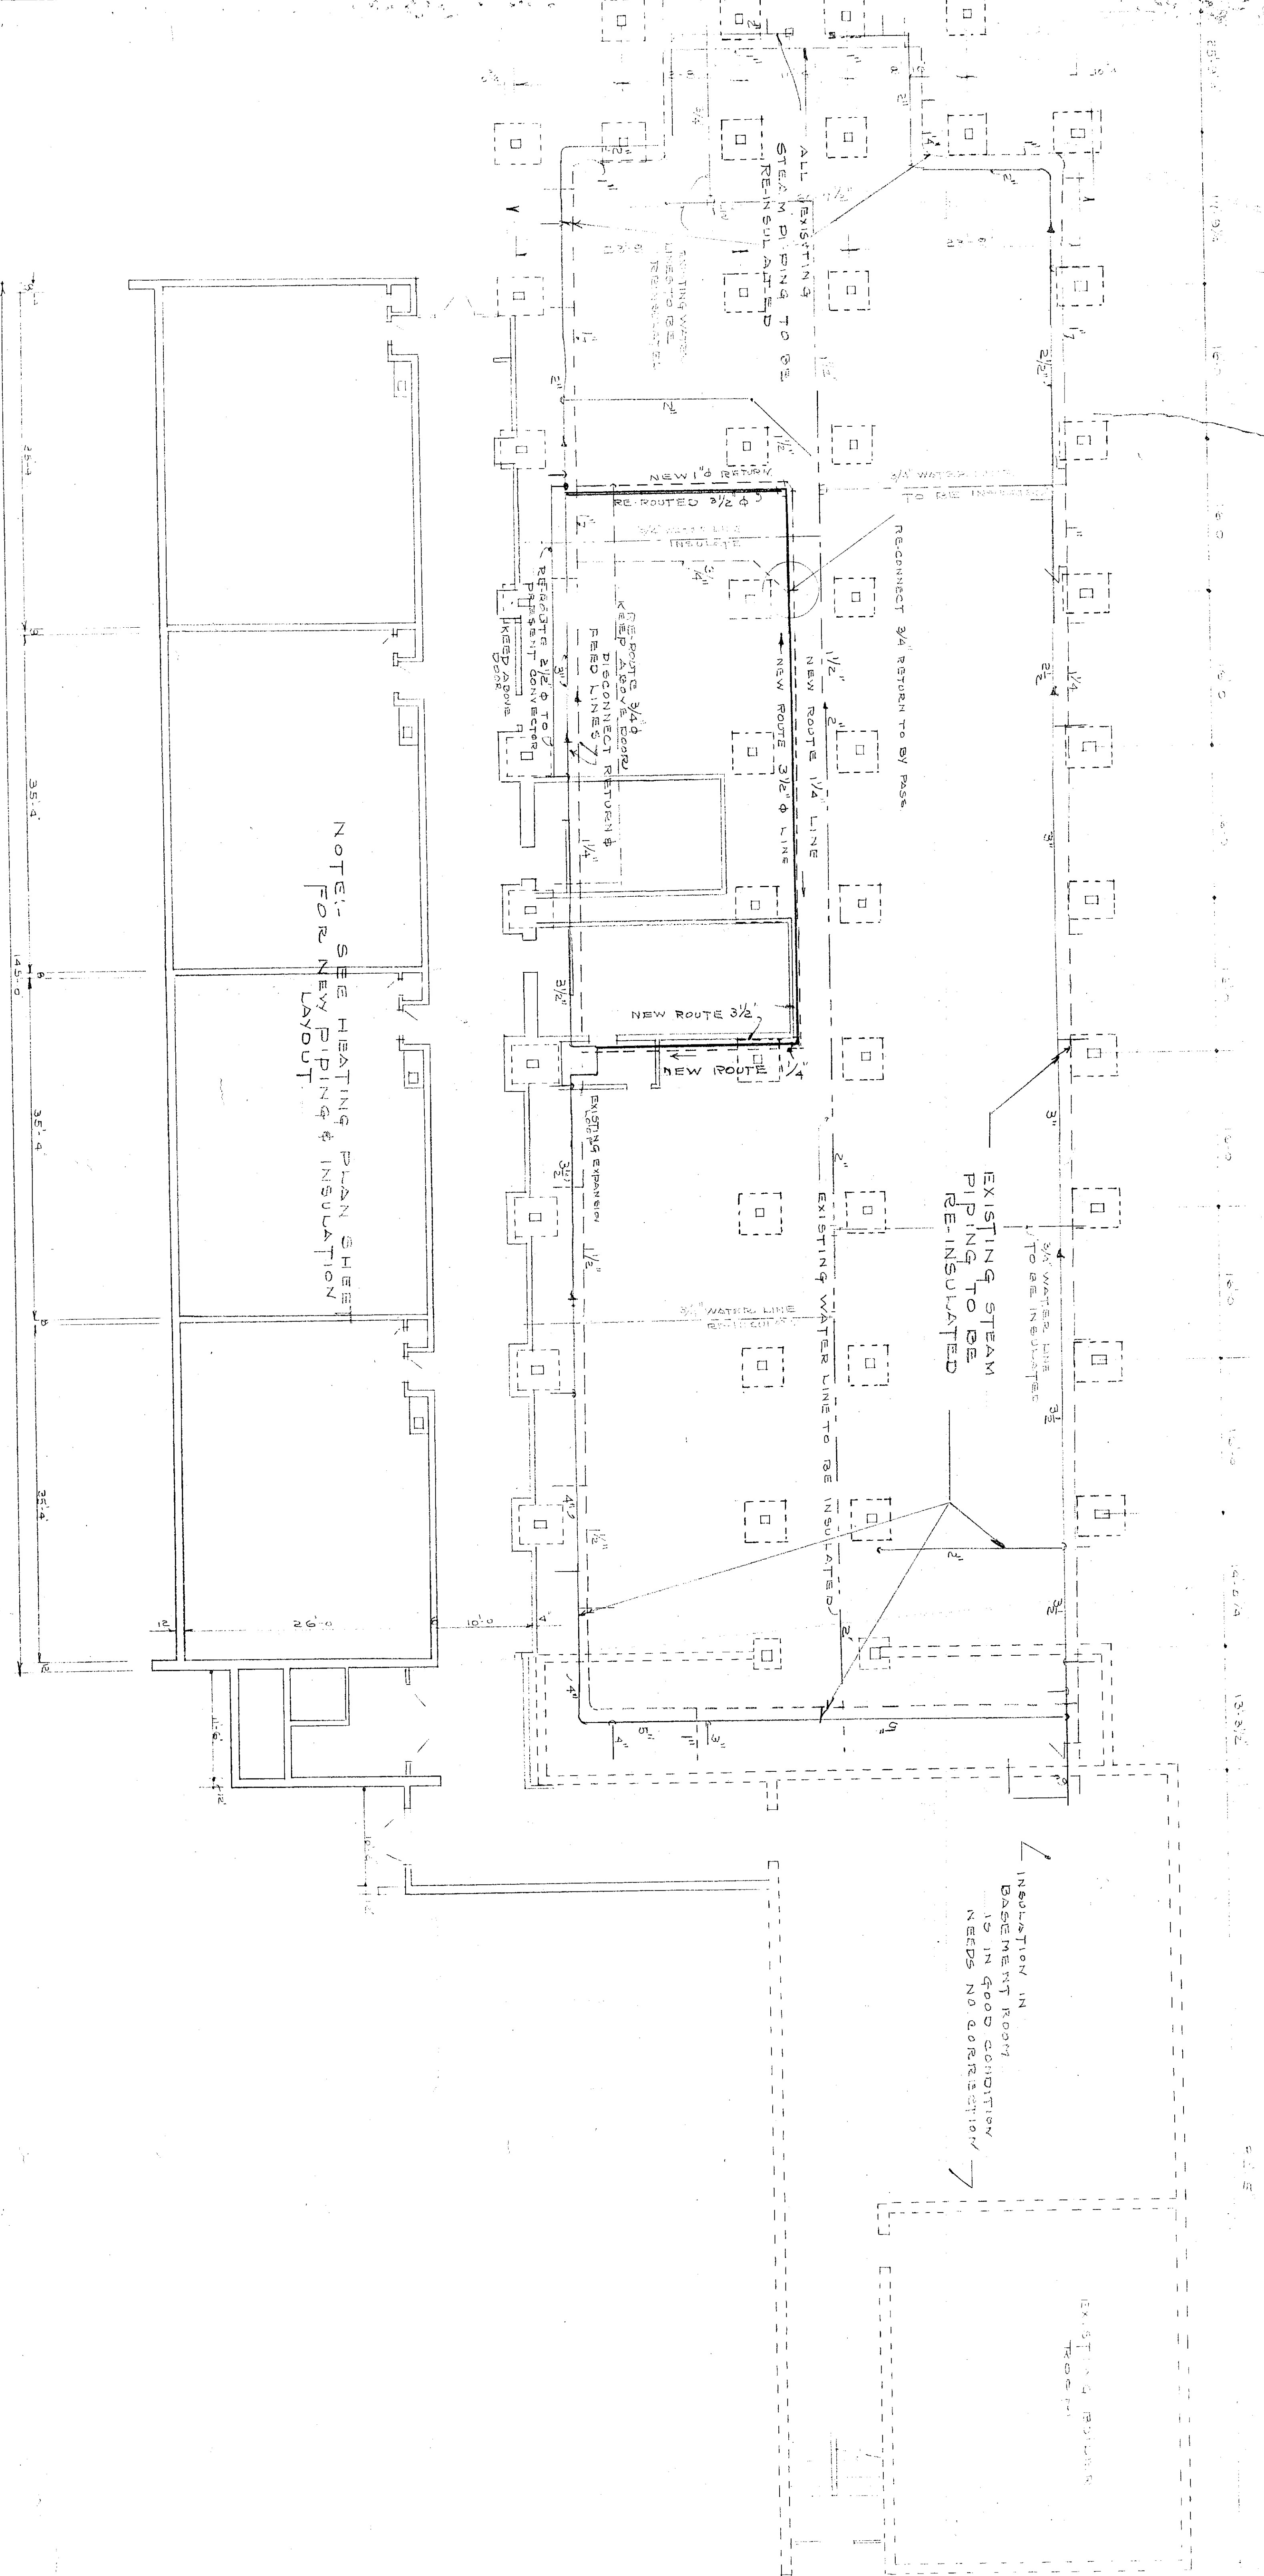

NOTE: SEE HEATING PLAN SHEET
FOR NEW PIPING & INSULATION
LAYOUT.

EXISTING STEAM
PIPING TO BE
RE-INSULATED

INSULATION IN
BASEMENT ROOM
IS IN GOOD CONDITION
NEEDS NO CORRECTION

STEAM PIPE ALTERATIONS &
ALTERATIONS TO EXISTING PIPE

CHESTER L. STEMPE
AND ASSOCIATES
ENGINEERS
CHESTER, IND.

SHEET
14
OF
17