
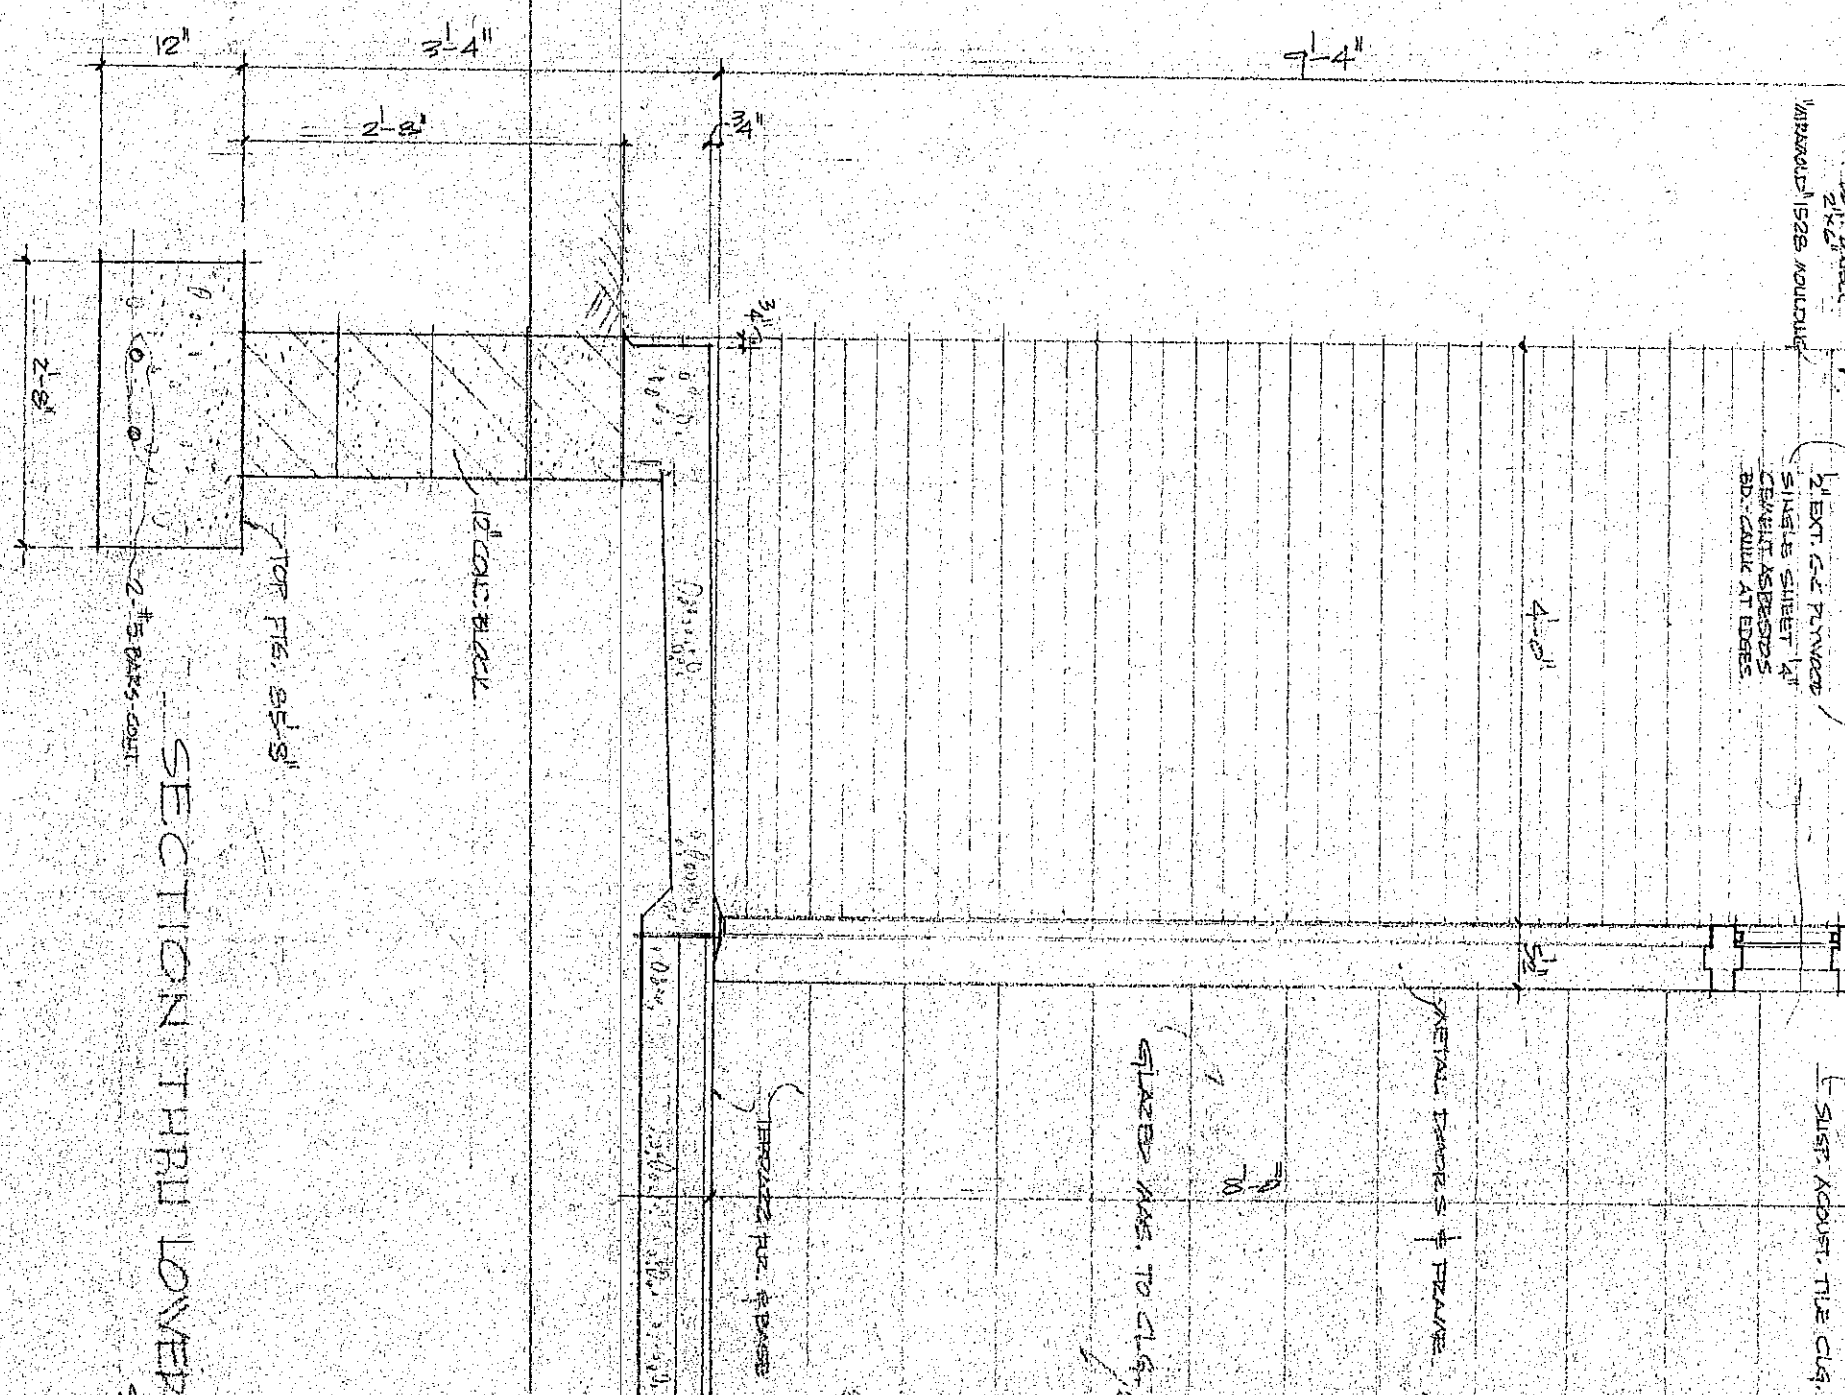
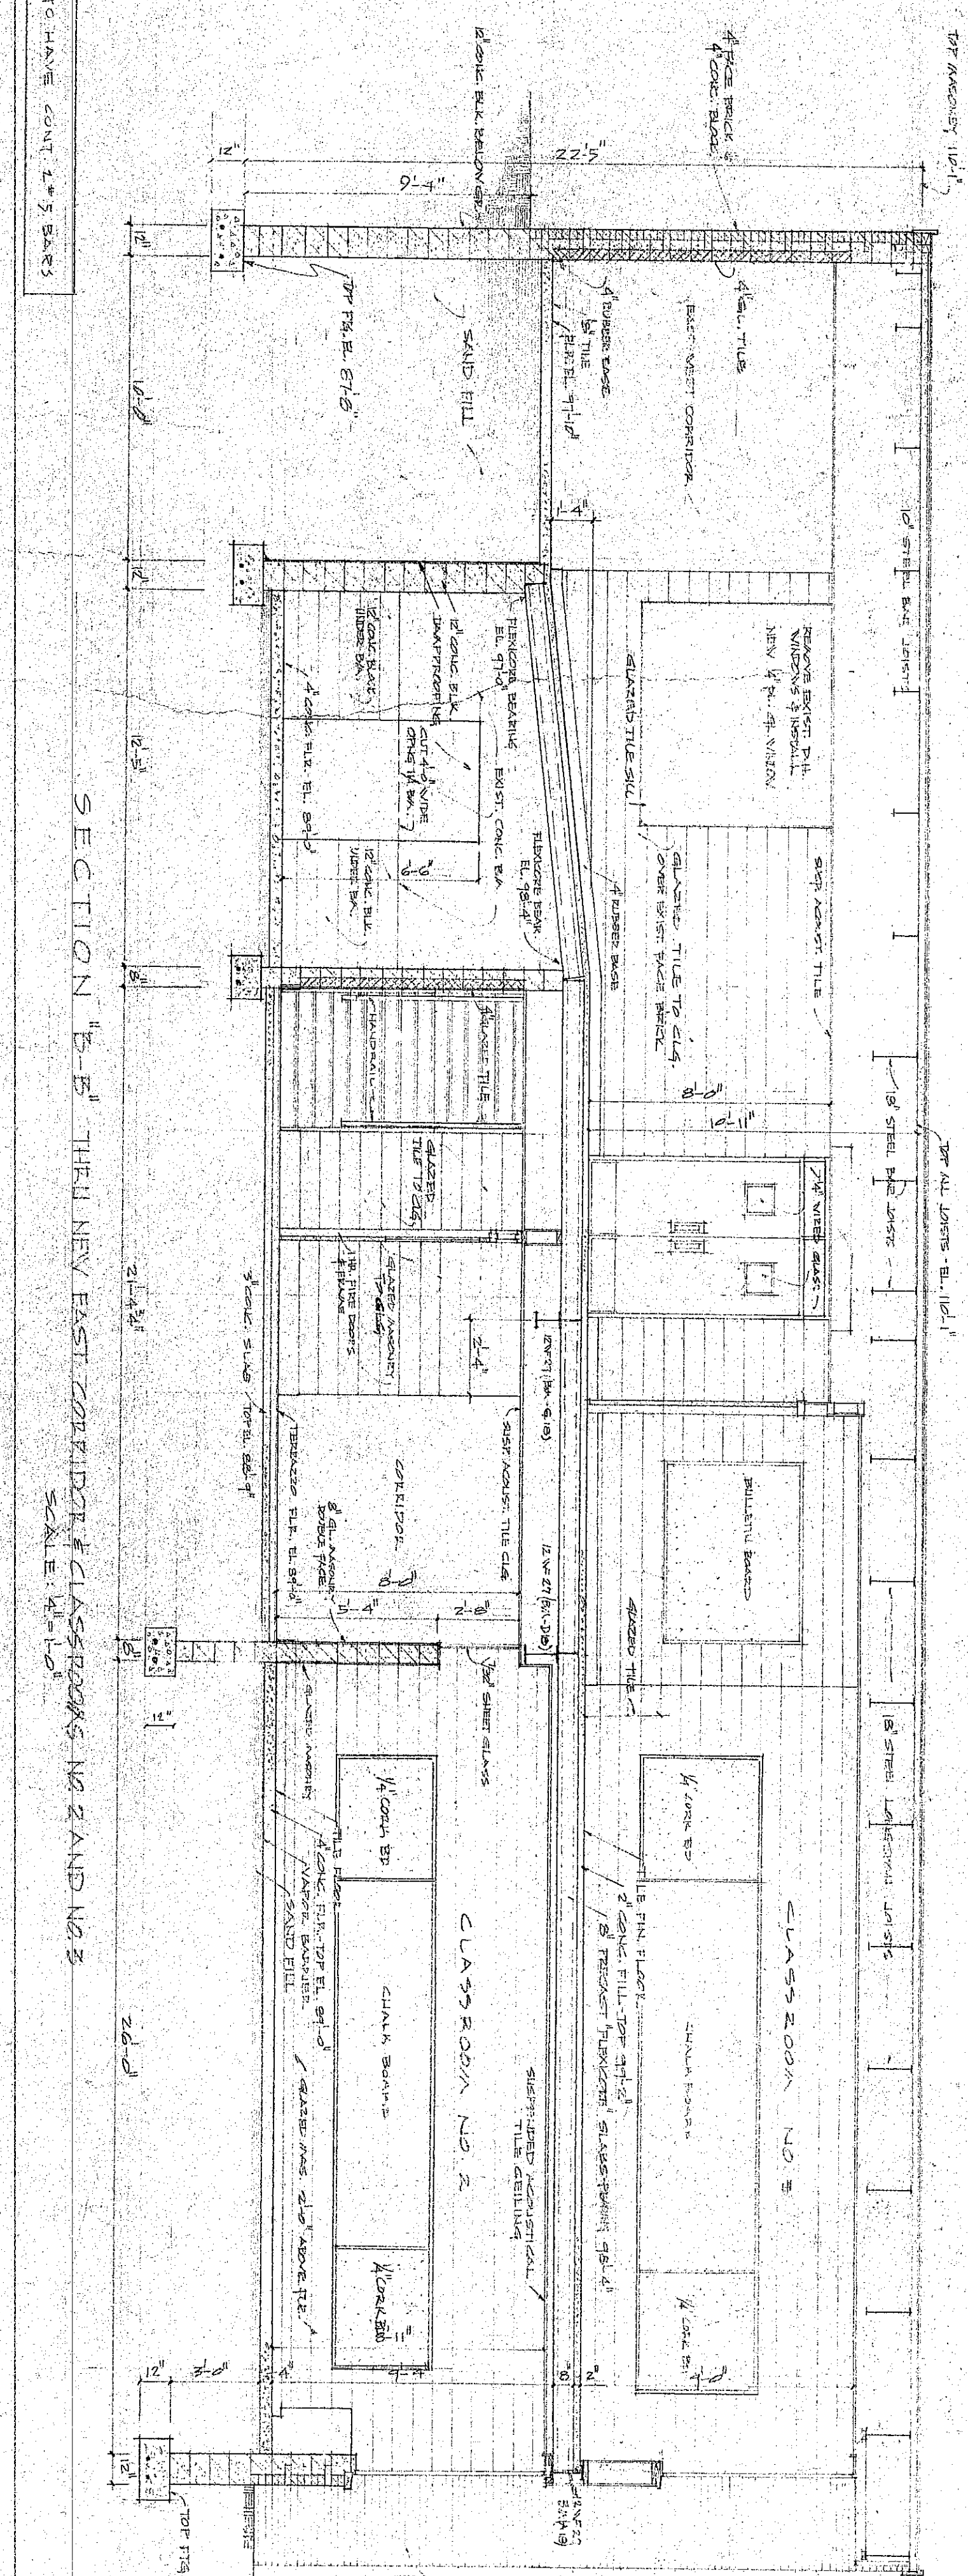
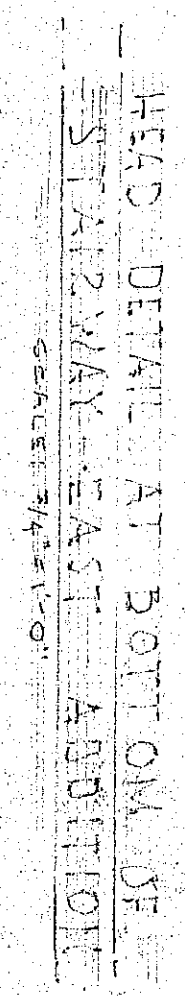
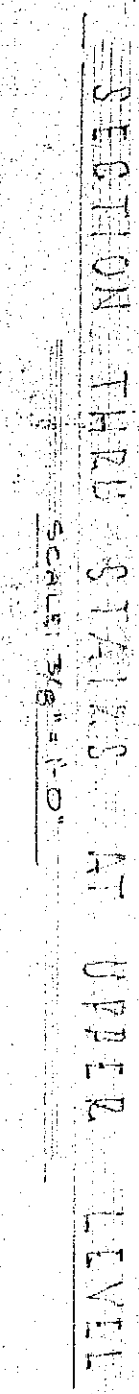


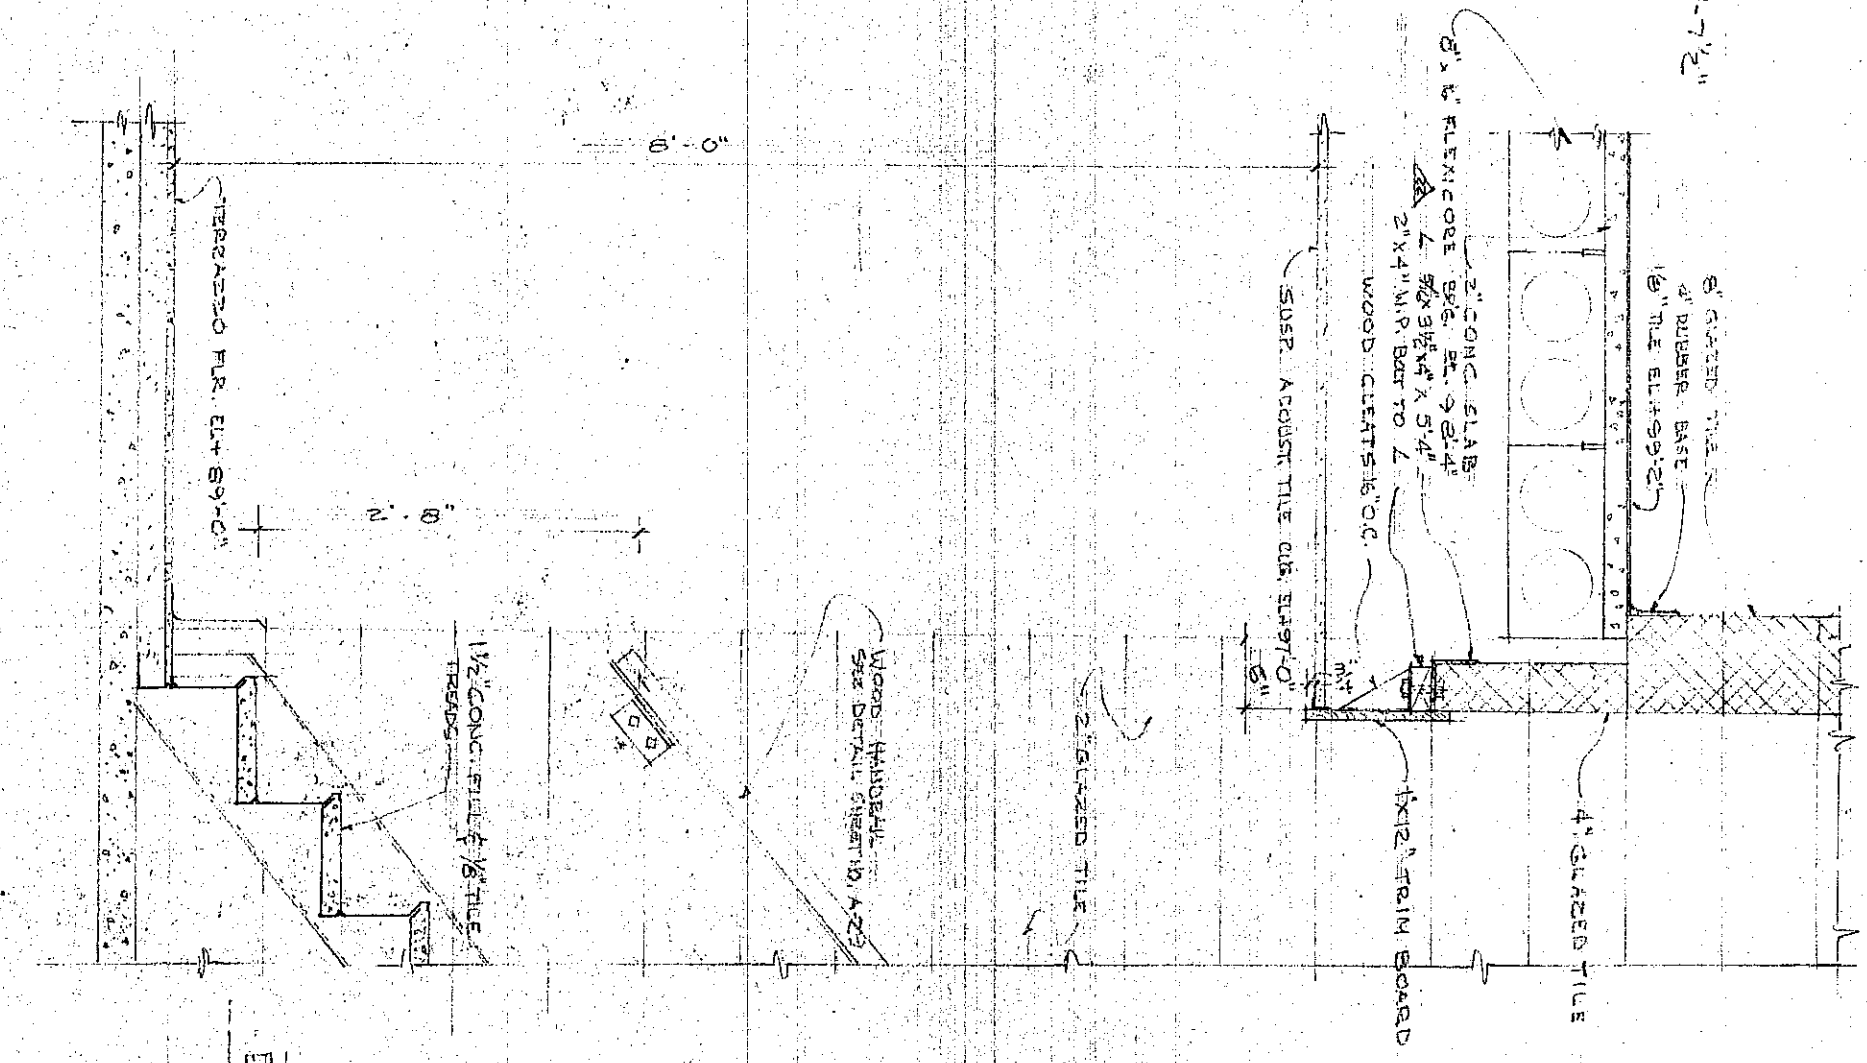

SECTION THRU LOWER EAST ENTRANCE
SCALE: 3/4"=1'-0"

SECTION "E-E" THRU NEW EAST ZONED PT. F CLASS ROCKS NO 2 AND NO 3
SCALE: 1"=10'

EAST CLASSROOMS - SECTIONS #DETAILS	AV OF S.
LOWER EAST ENTRANCE - EAST STAIRWAY DETAIL	
1961 YOST SCHOOL ADDITION	
FORTER, INDIANA	
WESTCHESTER, TOWNSHIP	
(7)	
THIRDSHEET (1 OF 1)	