

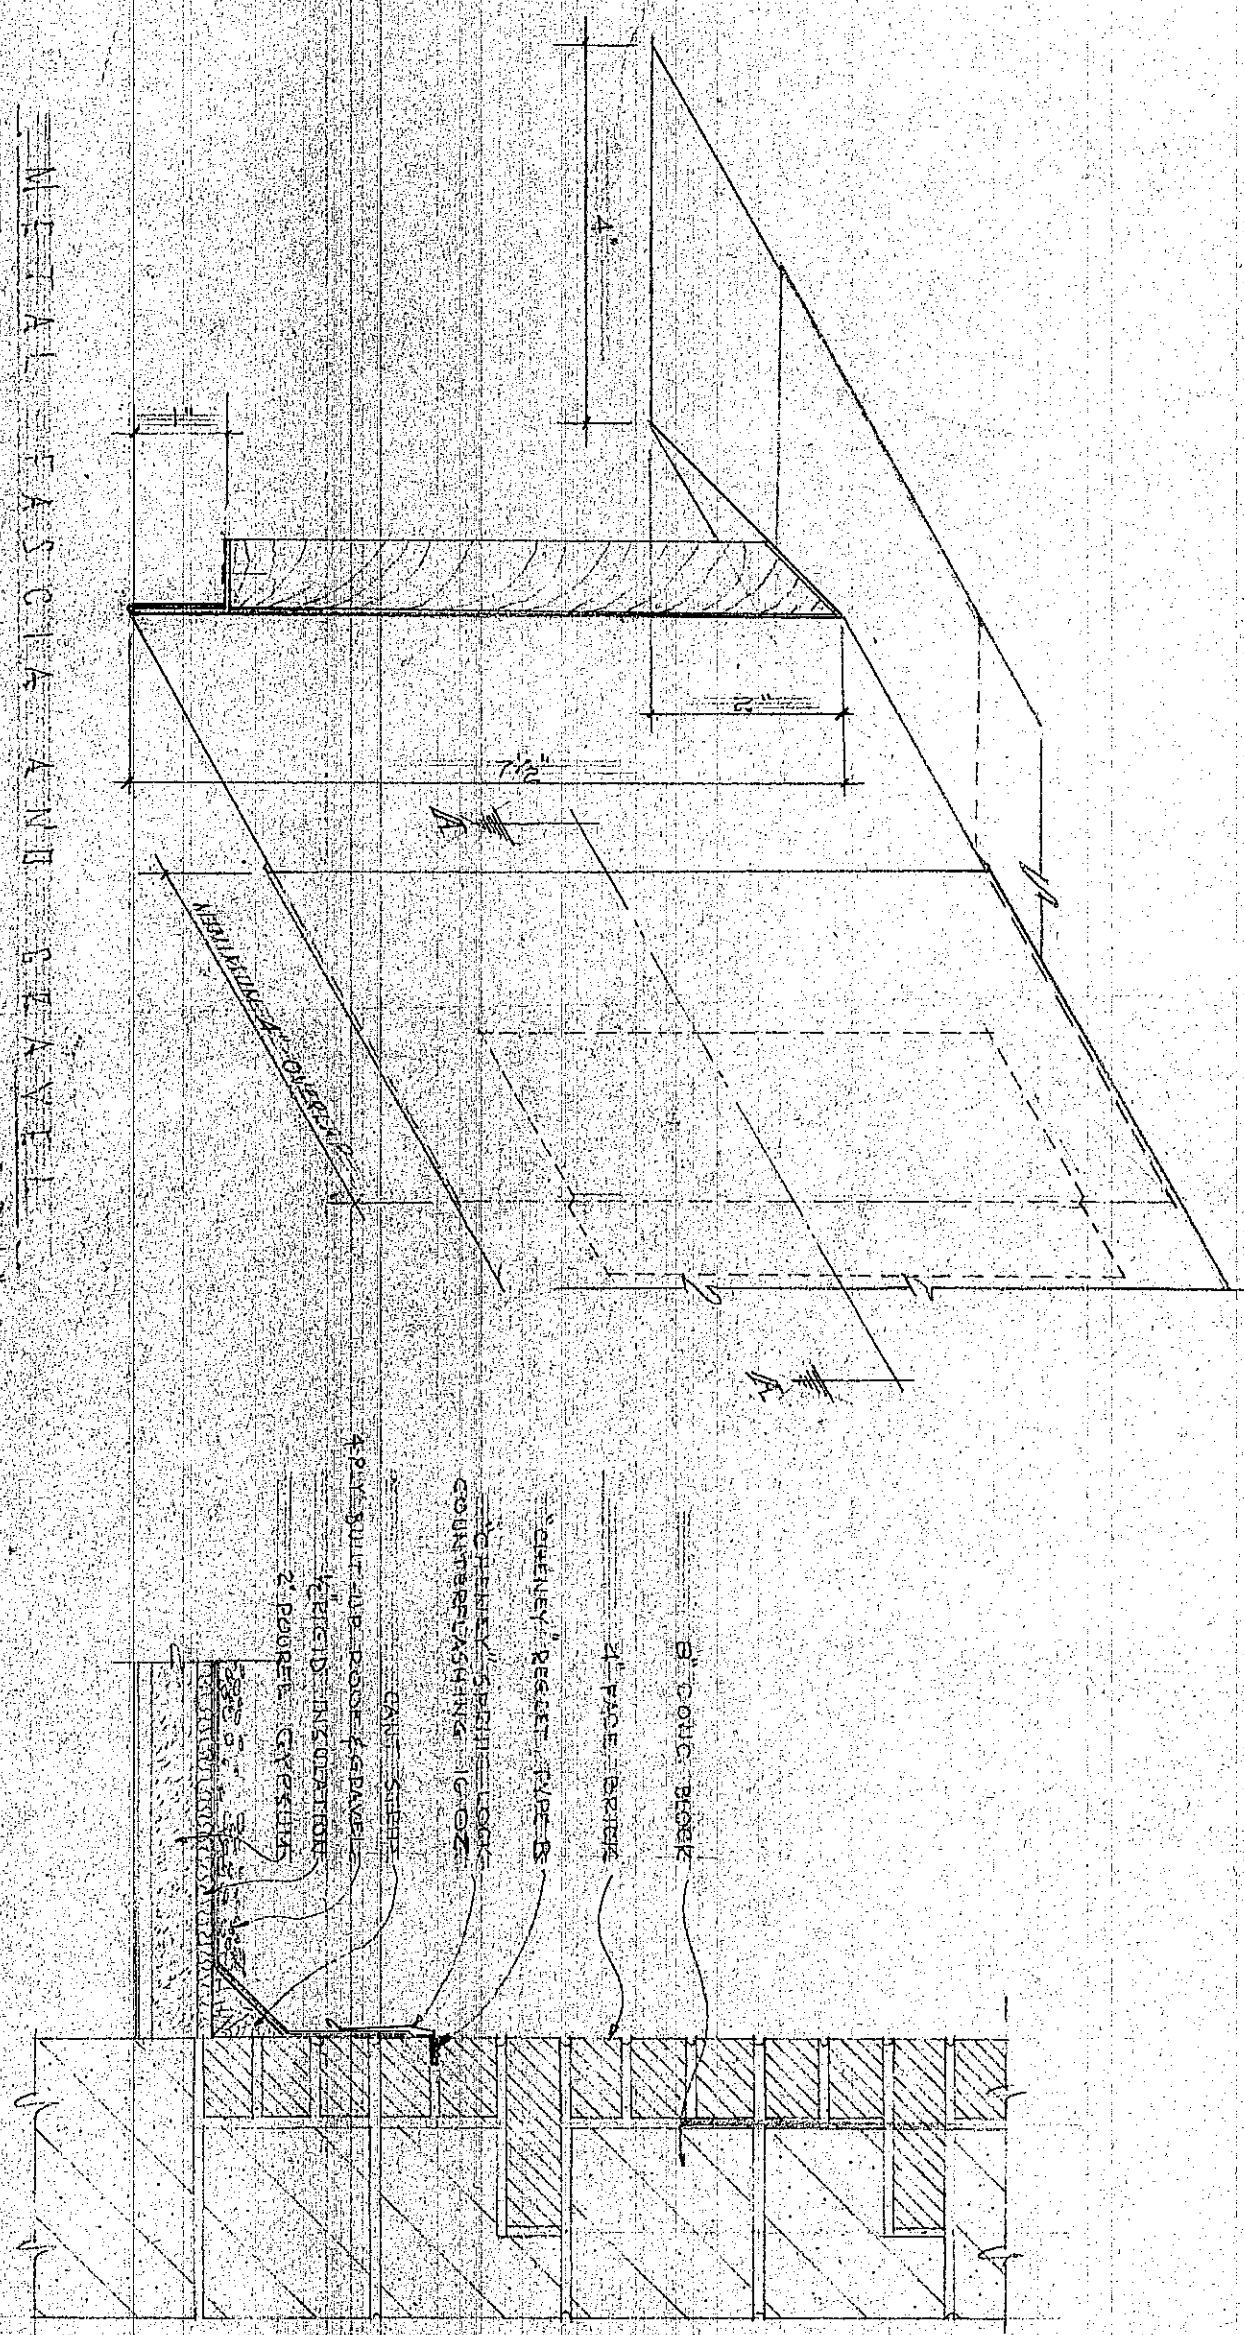


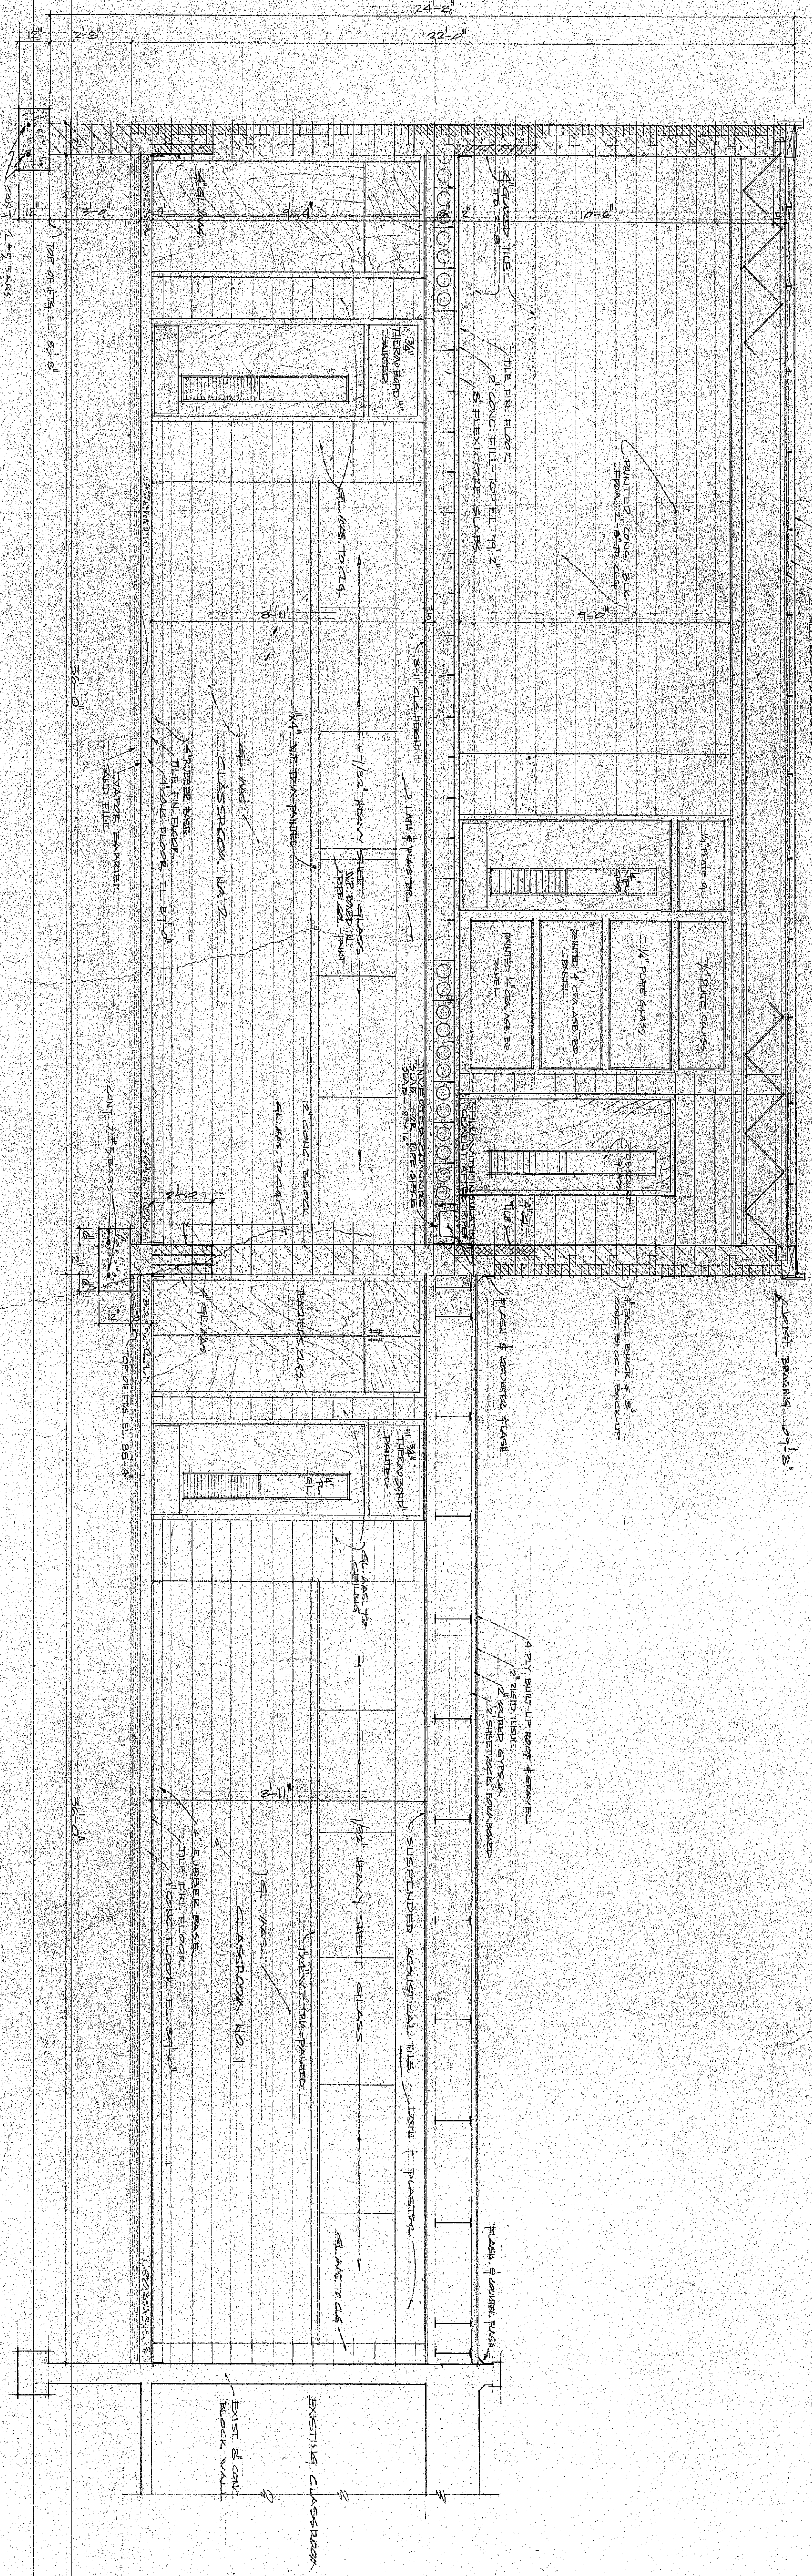

METAL FASCIA AND REVEAL
NOT TO SCALE - DETAIL - JUNE 1961

TYPICAL COUNTERLINE
DETAIL

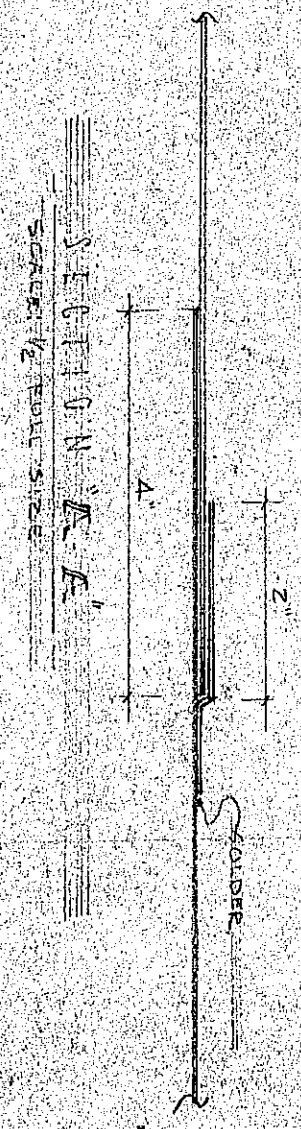

SECTION A-A THRU EAST CLASSROOMS
SCALE: 3/8\"/>

EAST CLASSROOMS - SECTIONS
FLASHING DETAILS
A1 OF A1

1961 YOST SCHOOL ADDITION
PORTER, INDIANA
WESTCHESTER TOWNSHIP

STEMP-WESTEREN & ASSOCIATES
ARCHITECTS
PHONE: WALKER 6-1790
132 NO. CALUMET ROAD
CHESTER, INDIANA
7-15-61