



NOTE:
 1. CONTRACTOR SHALL COORDINATE WITH ELECTRICAL CONTRACTOR WITH LOCATIONS OF RECESSED LIGHTING FIXTURES IN ENTRANCES SCREENS TO PREVENT CHANGING OF FRAMING.

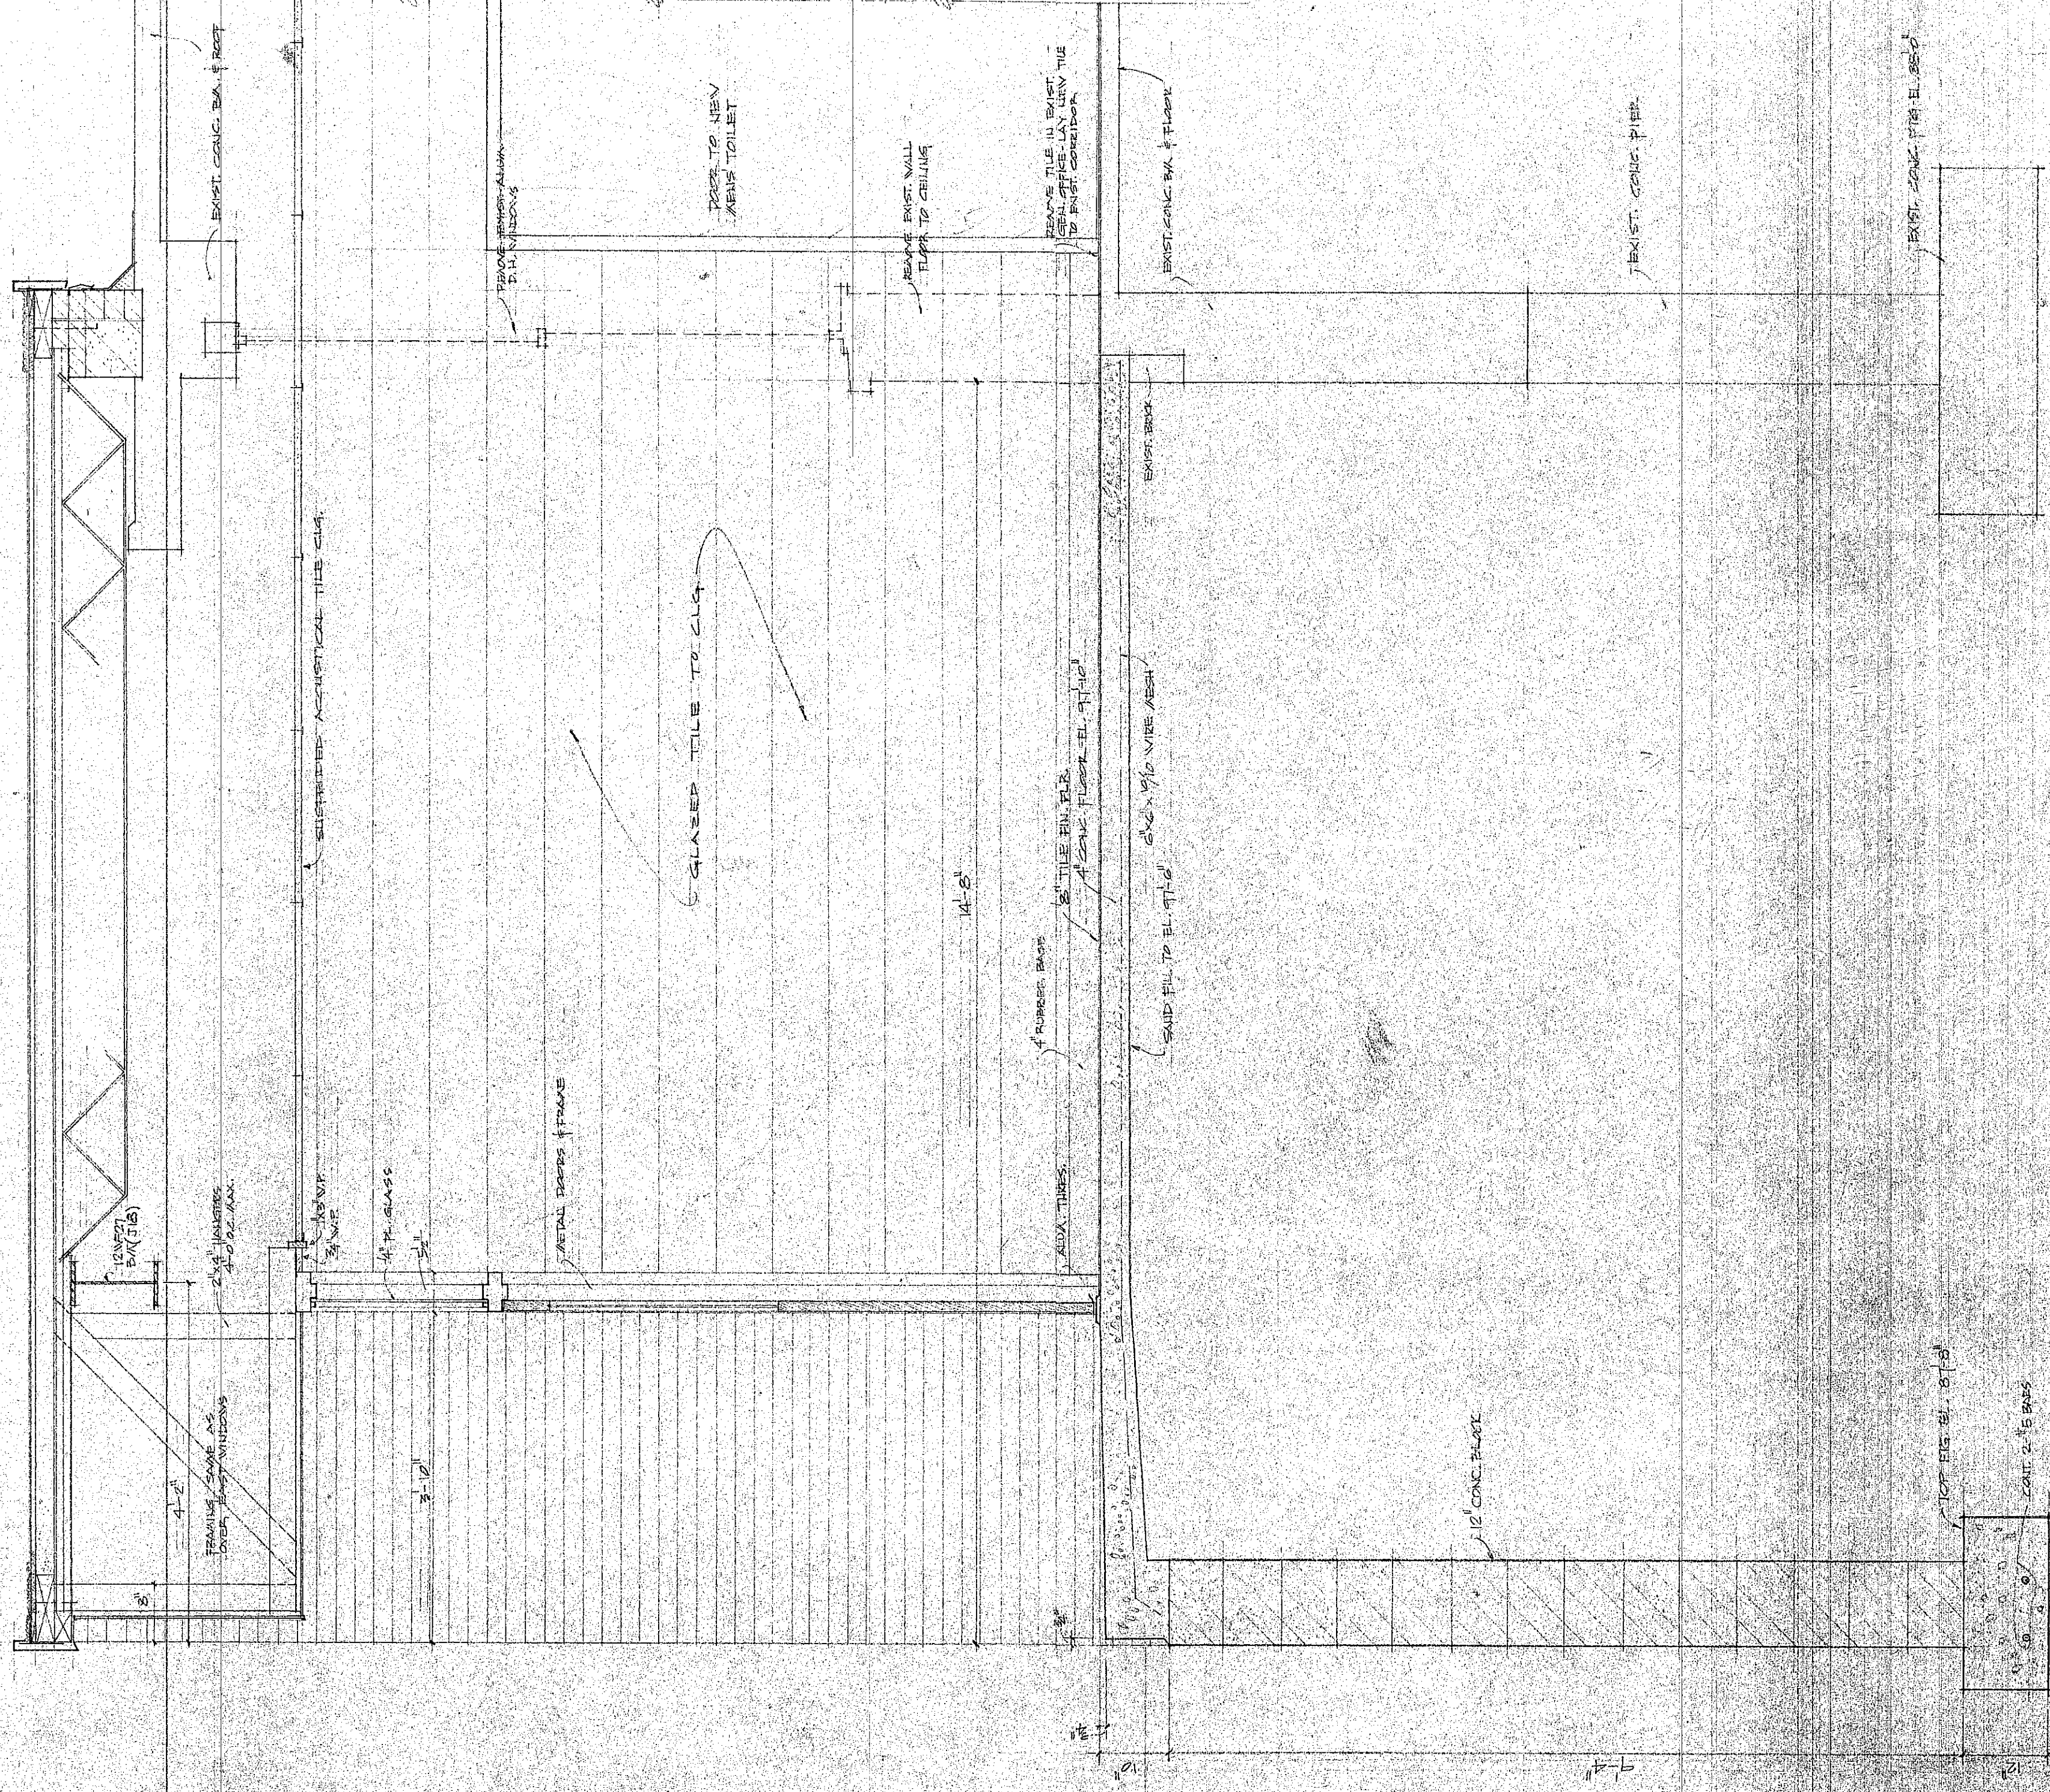

SECTION THRU NEW UPPER EAST ENTRANCE
 SCALE: 1/2" = 1'-0"

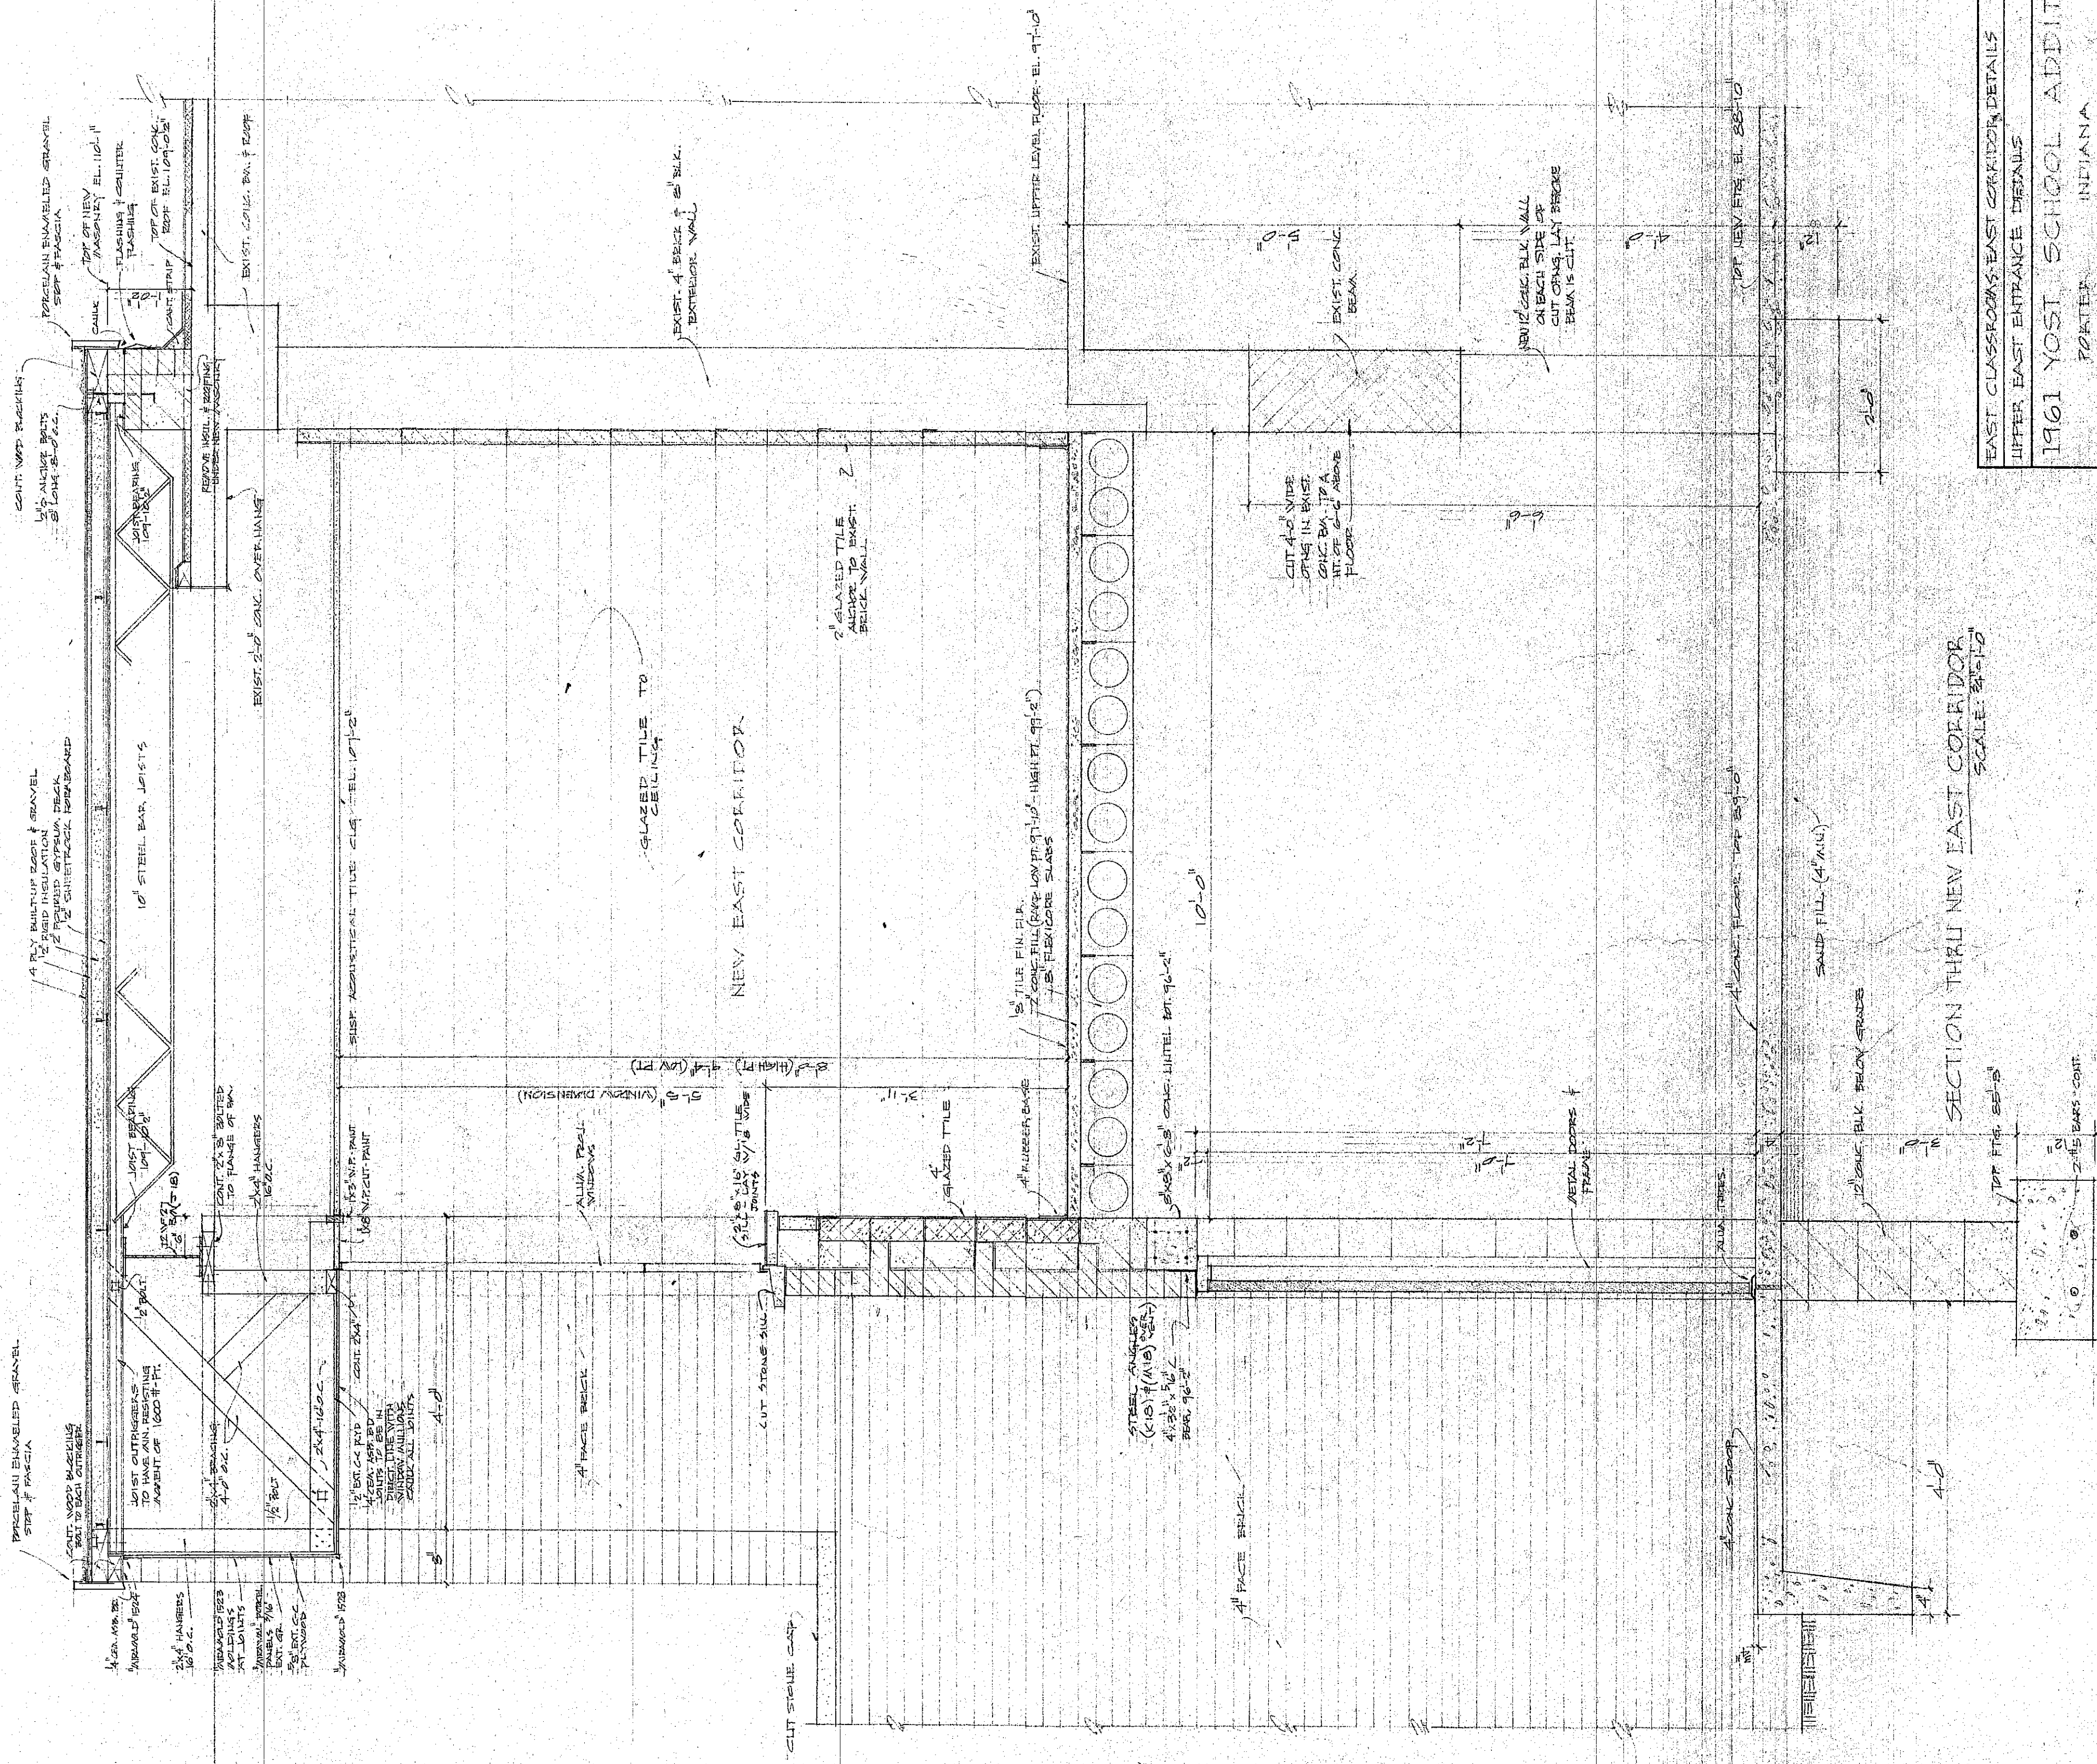

SECTION THRU NEW EAST CORRIDOR
 SCALE: 3/8" = 1'-0"