



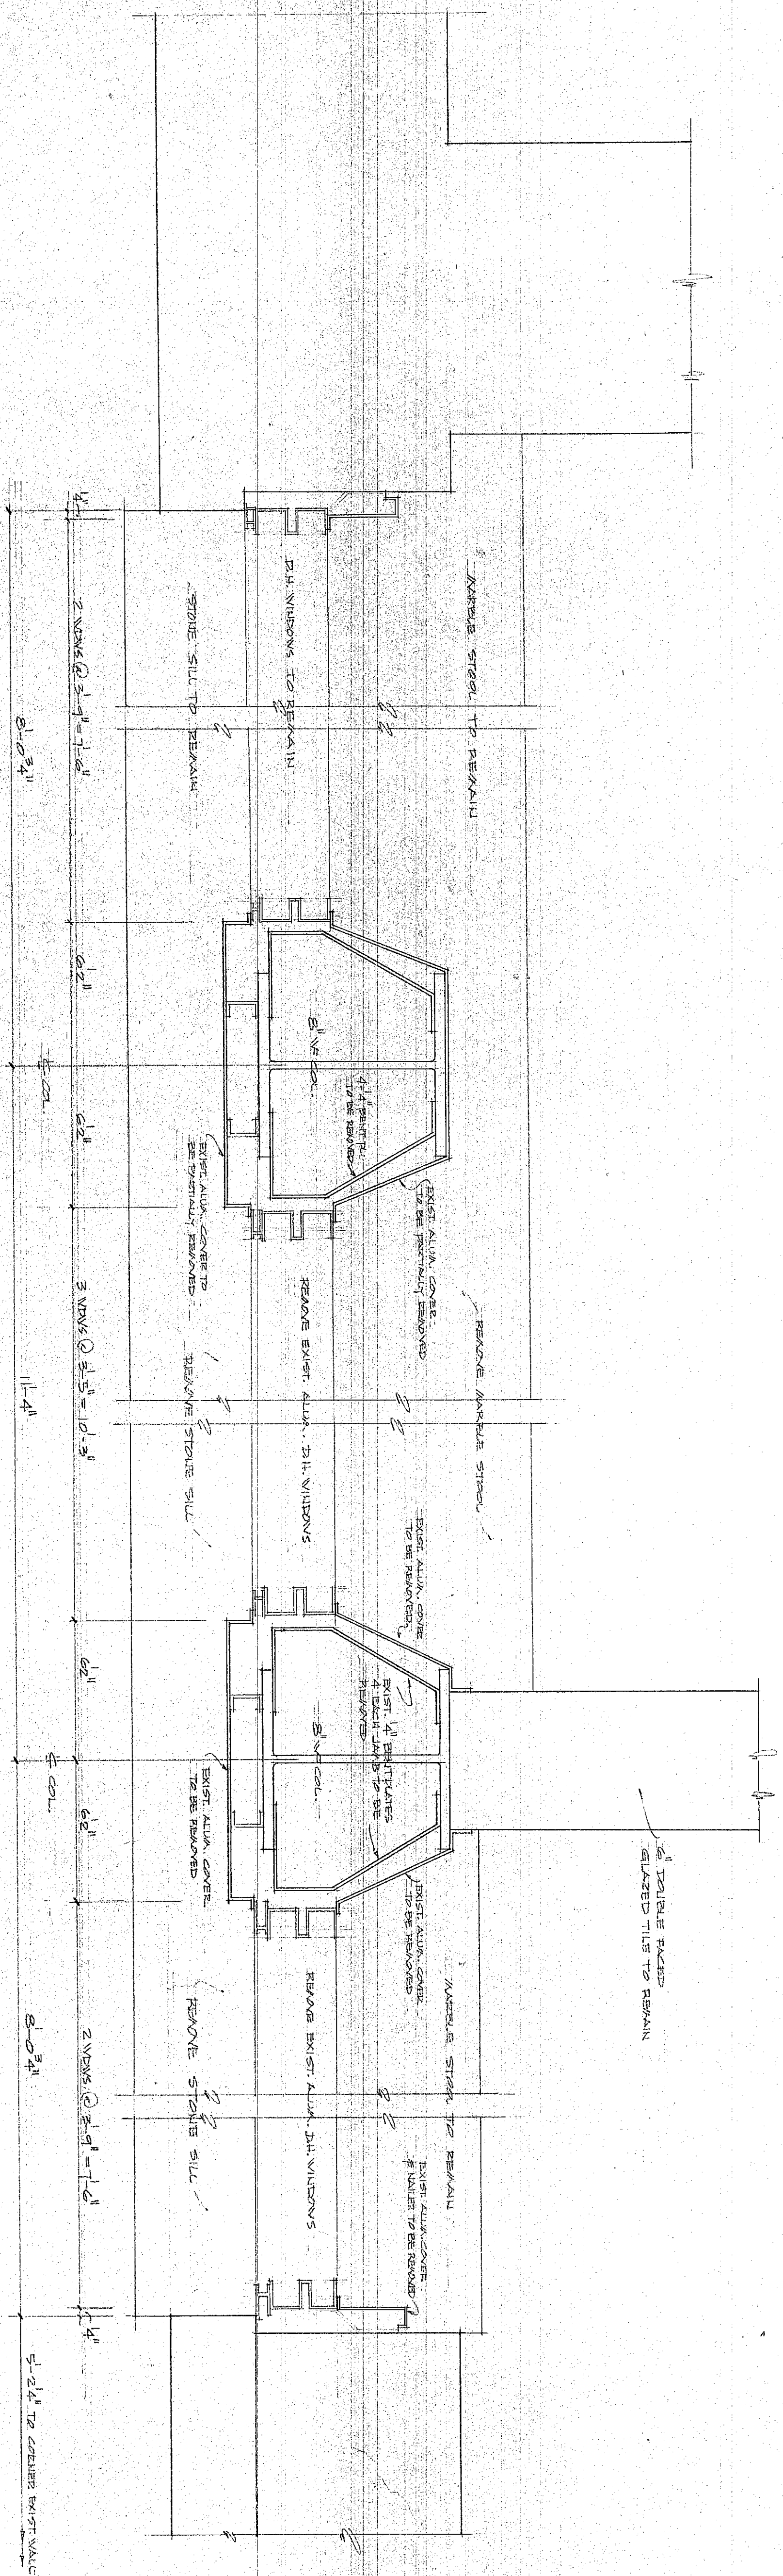

NOTE: GENERAL CONTRACTOR
EXISTING VENTILATION BLINDS SHALL BE REMOVED
FROM EXIST. WINDOWS (7 TOTAL).

EXISTING JAAB SECTIONS - EAST WALL WINDOWS
SCALE: 3/16\"/>

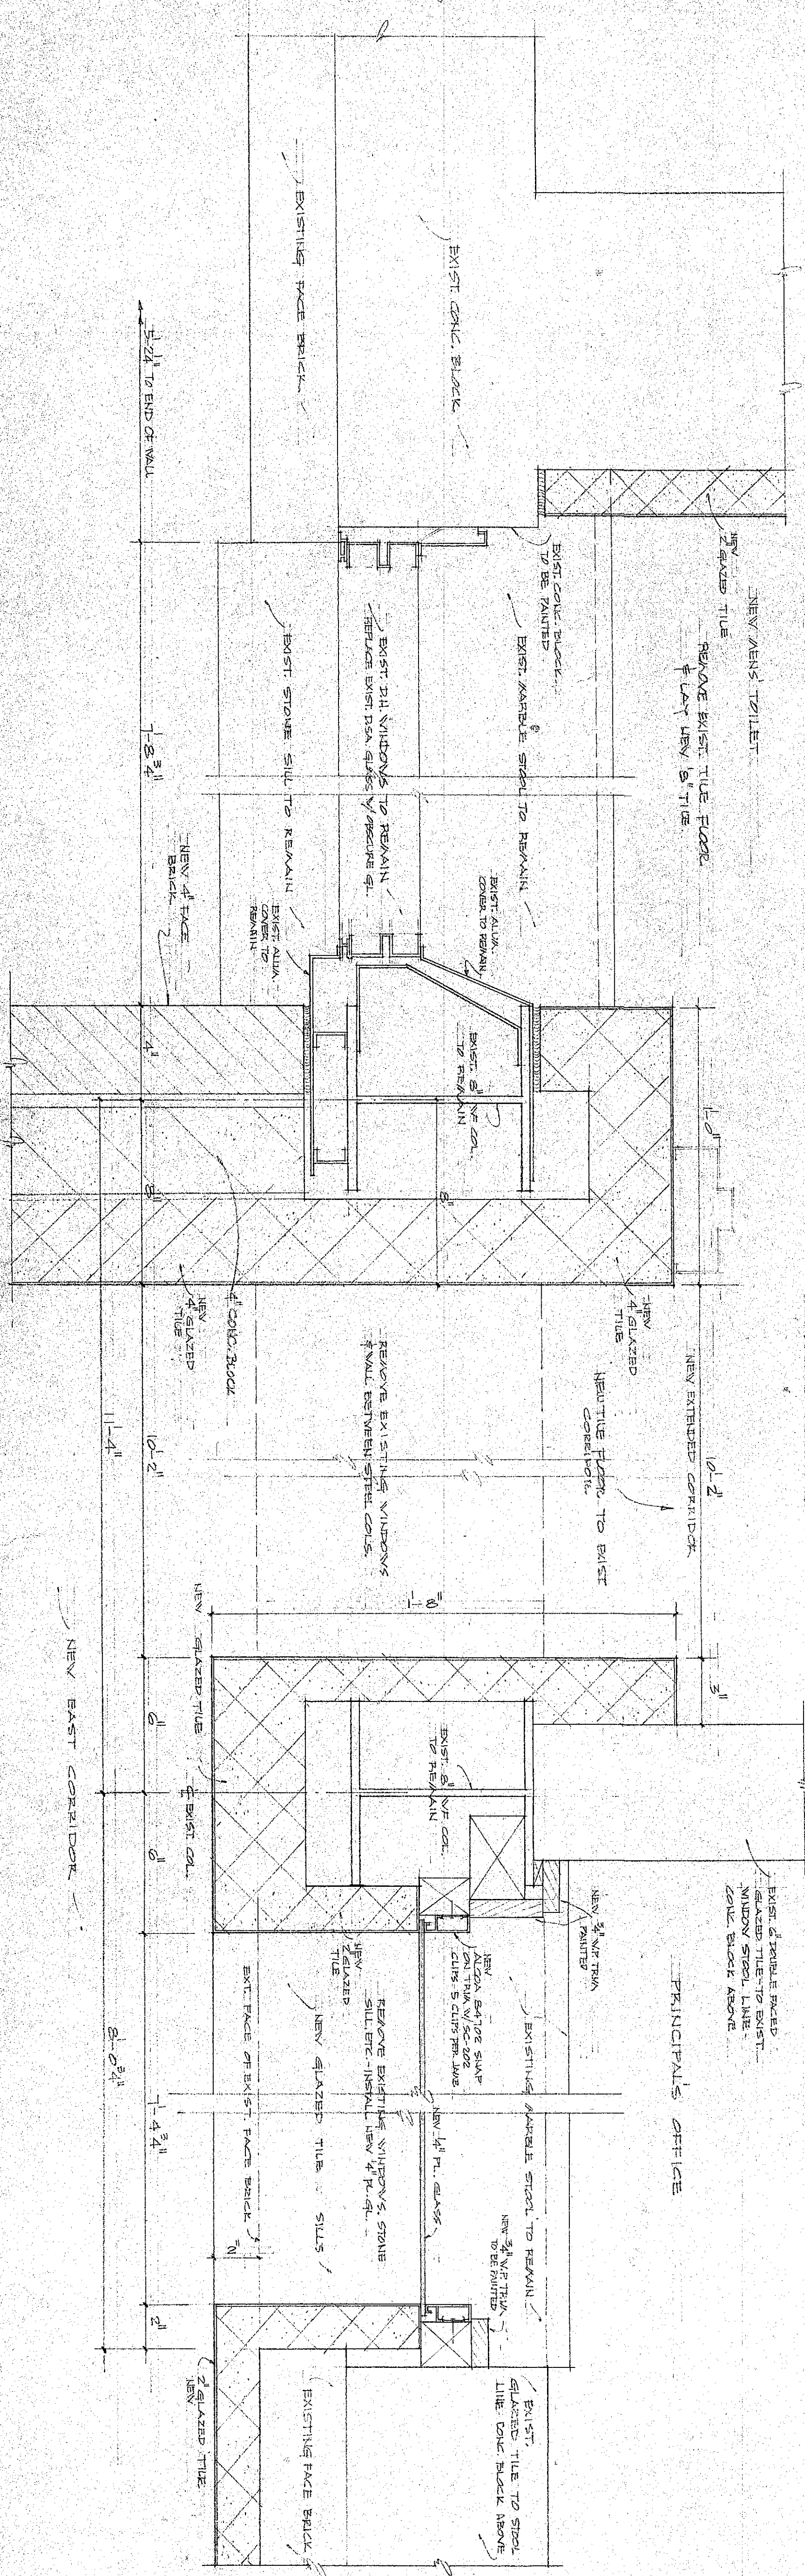

NEW JAAB SECTIONS - EAST WALL OF EXISTING SCHOOL
SCALE: 3/16\"/>