




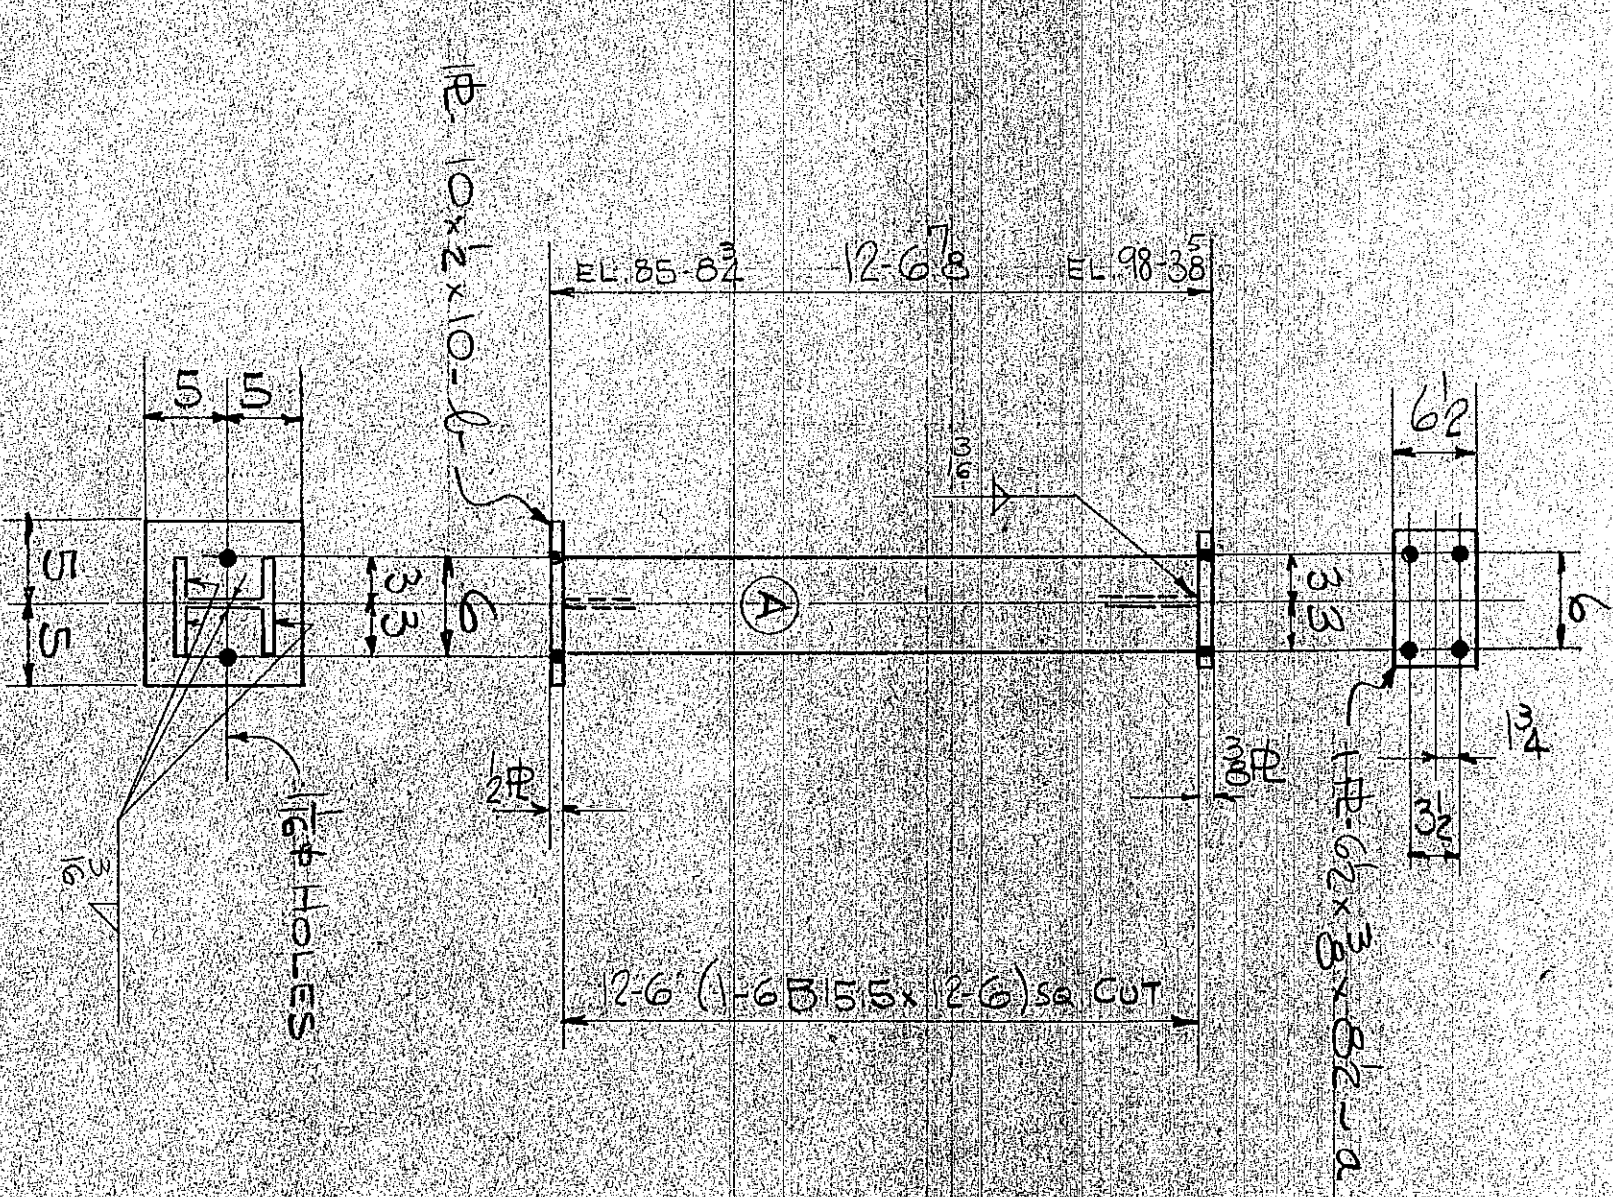


2 COLUMNS ~ A19
FACE A NORTH

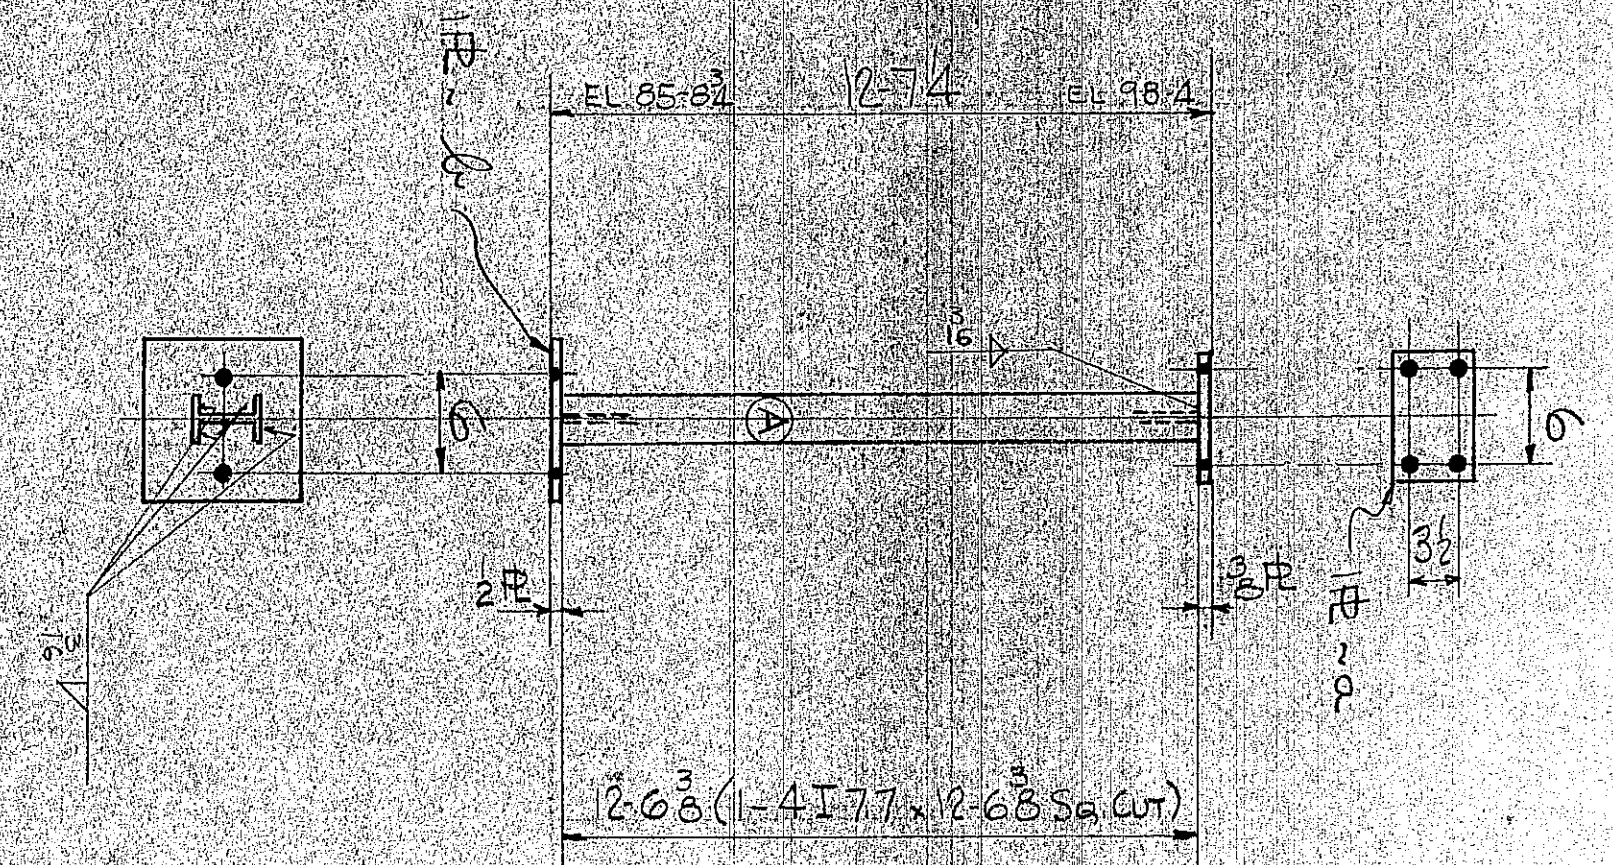


2 COLUMNS ~ C19
FACE A NORTH

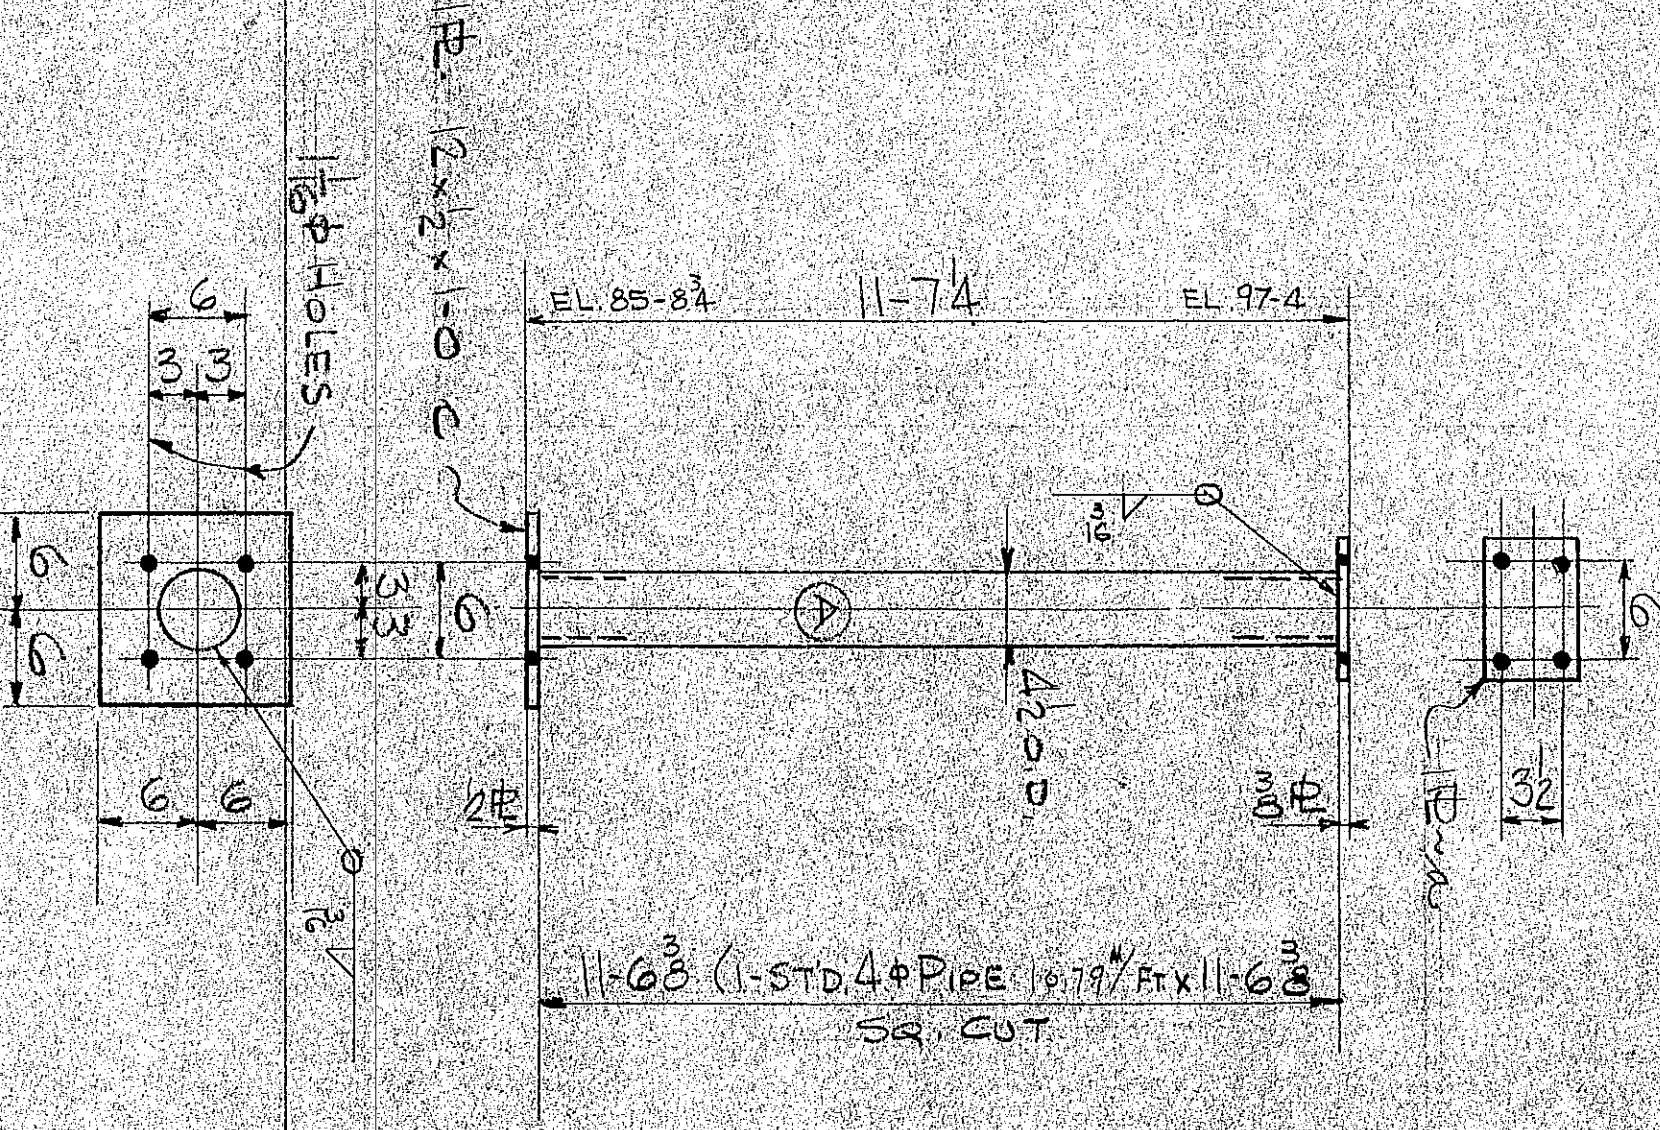


ONE COLUMN ~ B19
FACE A NORTH

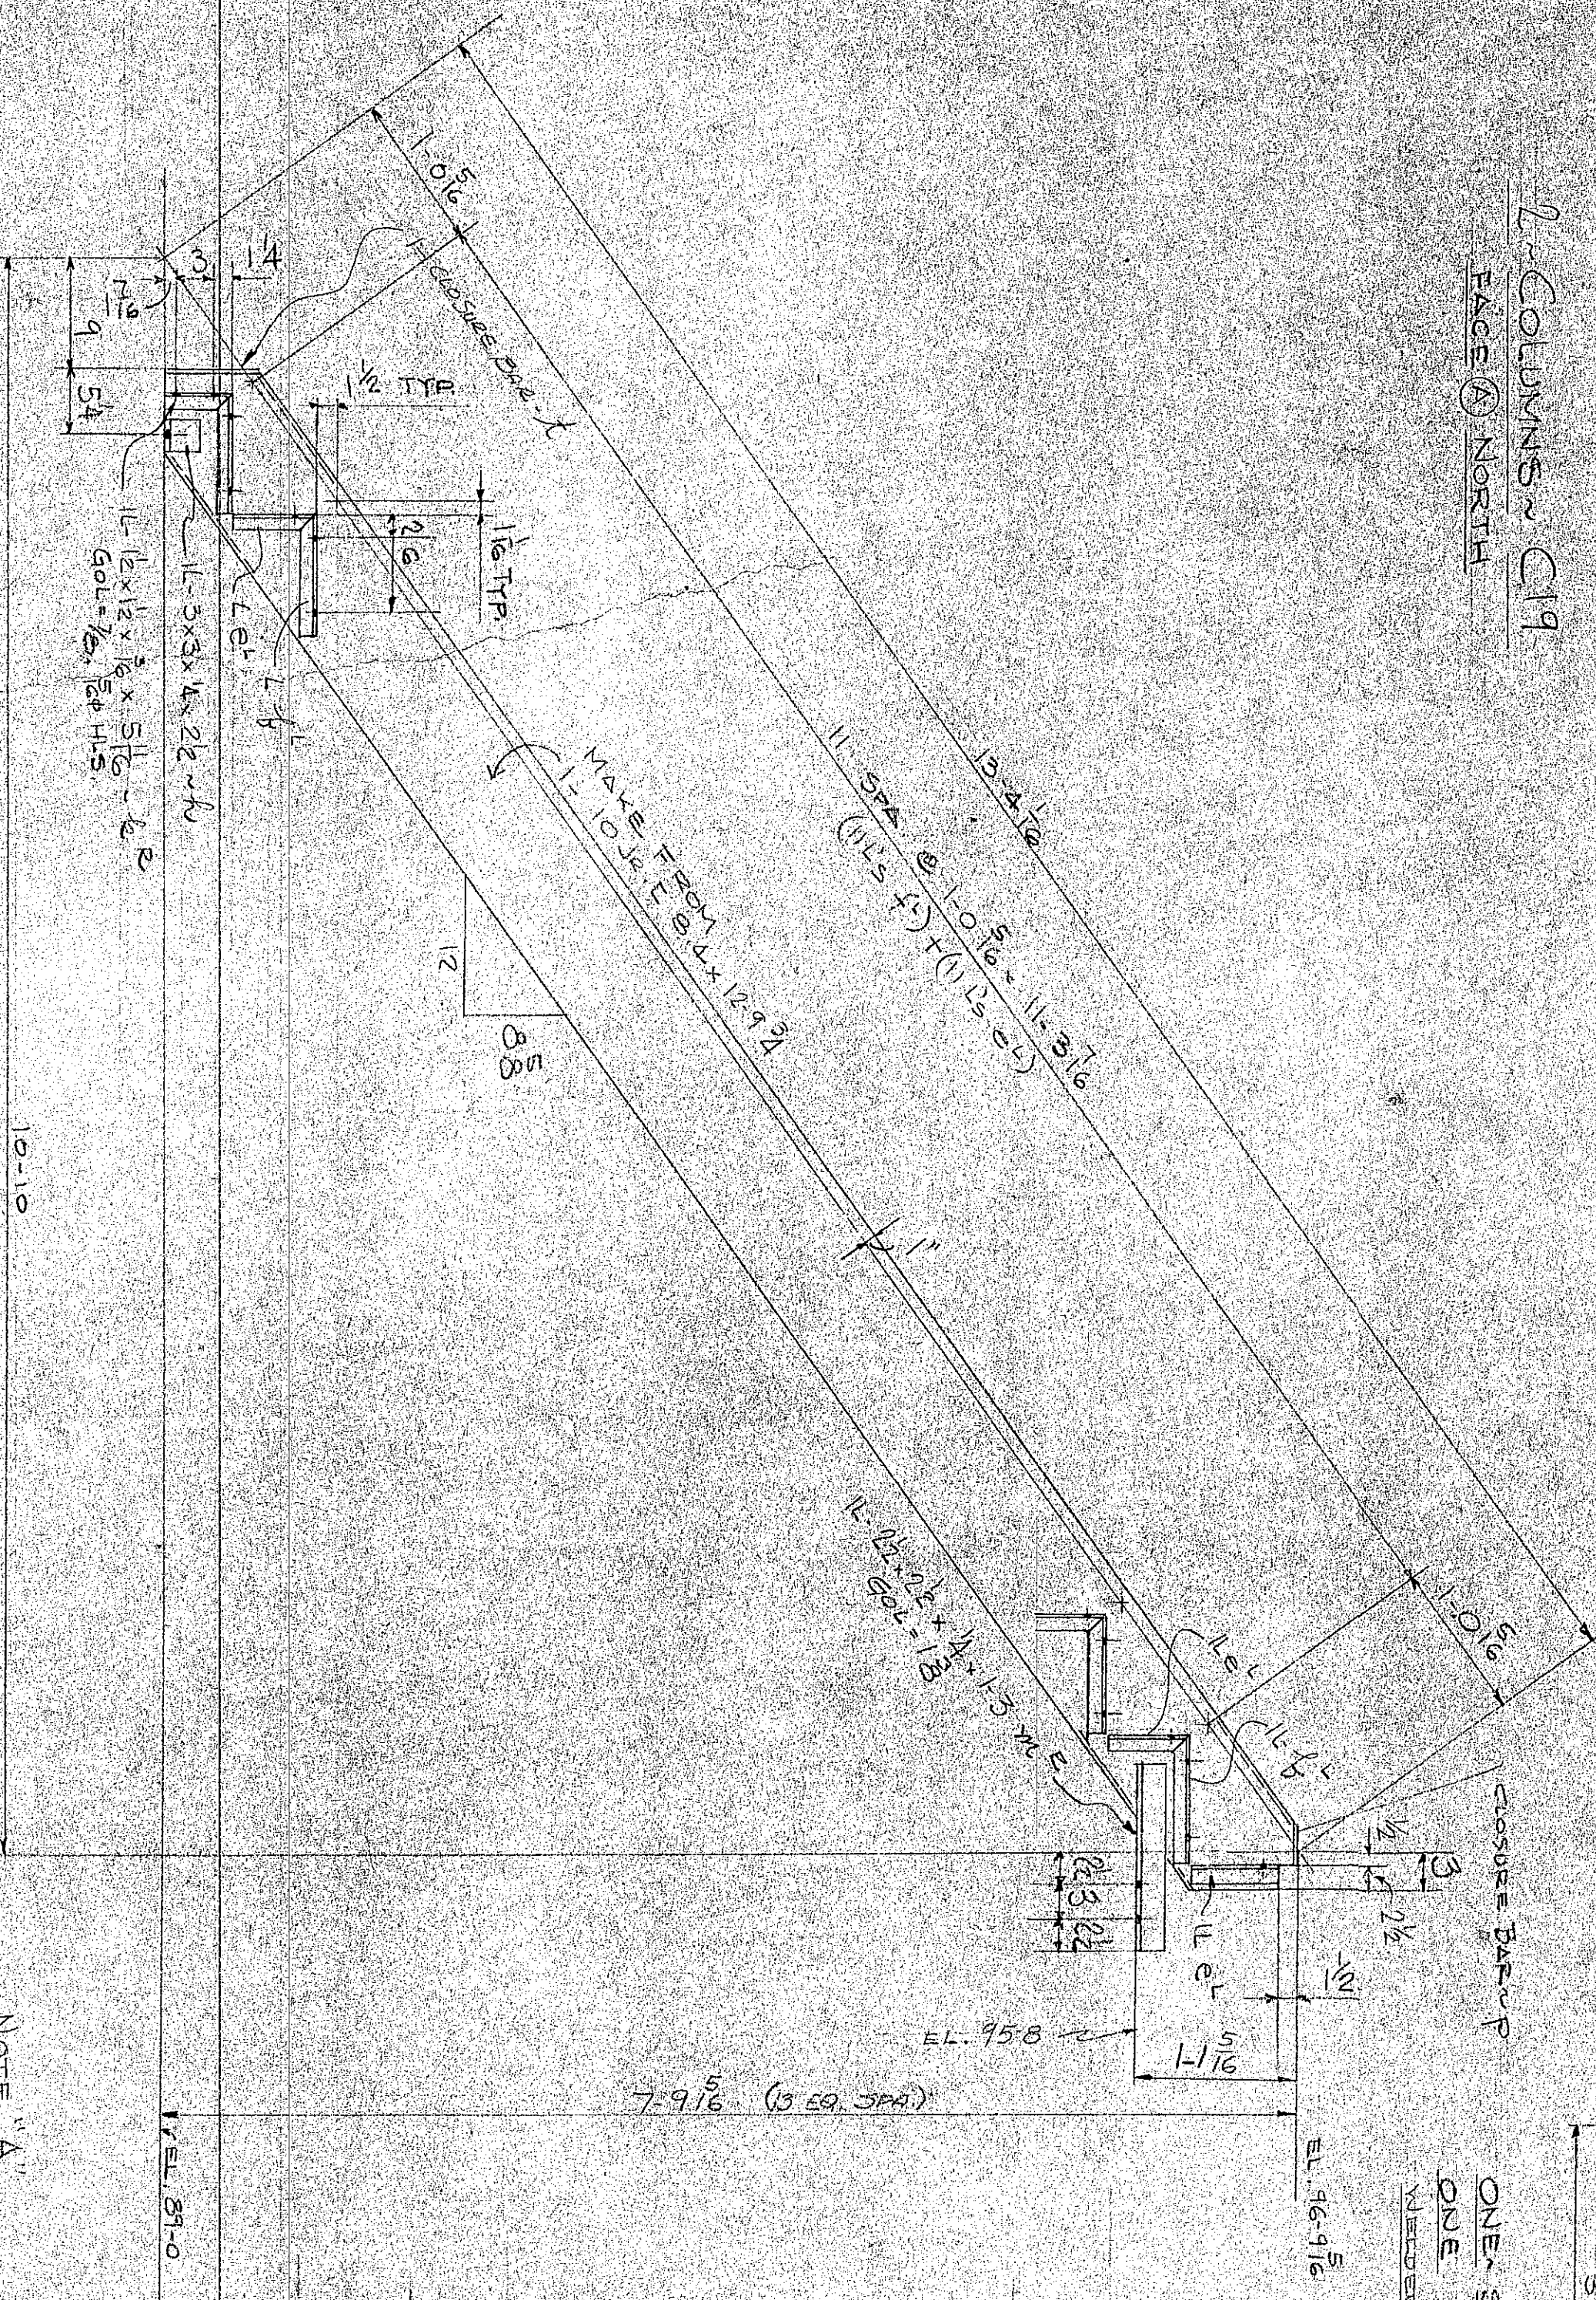

ONE STRINGER - D19
FACE A NORTH

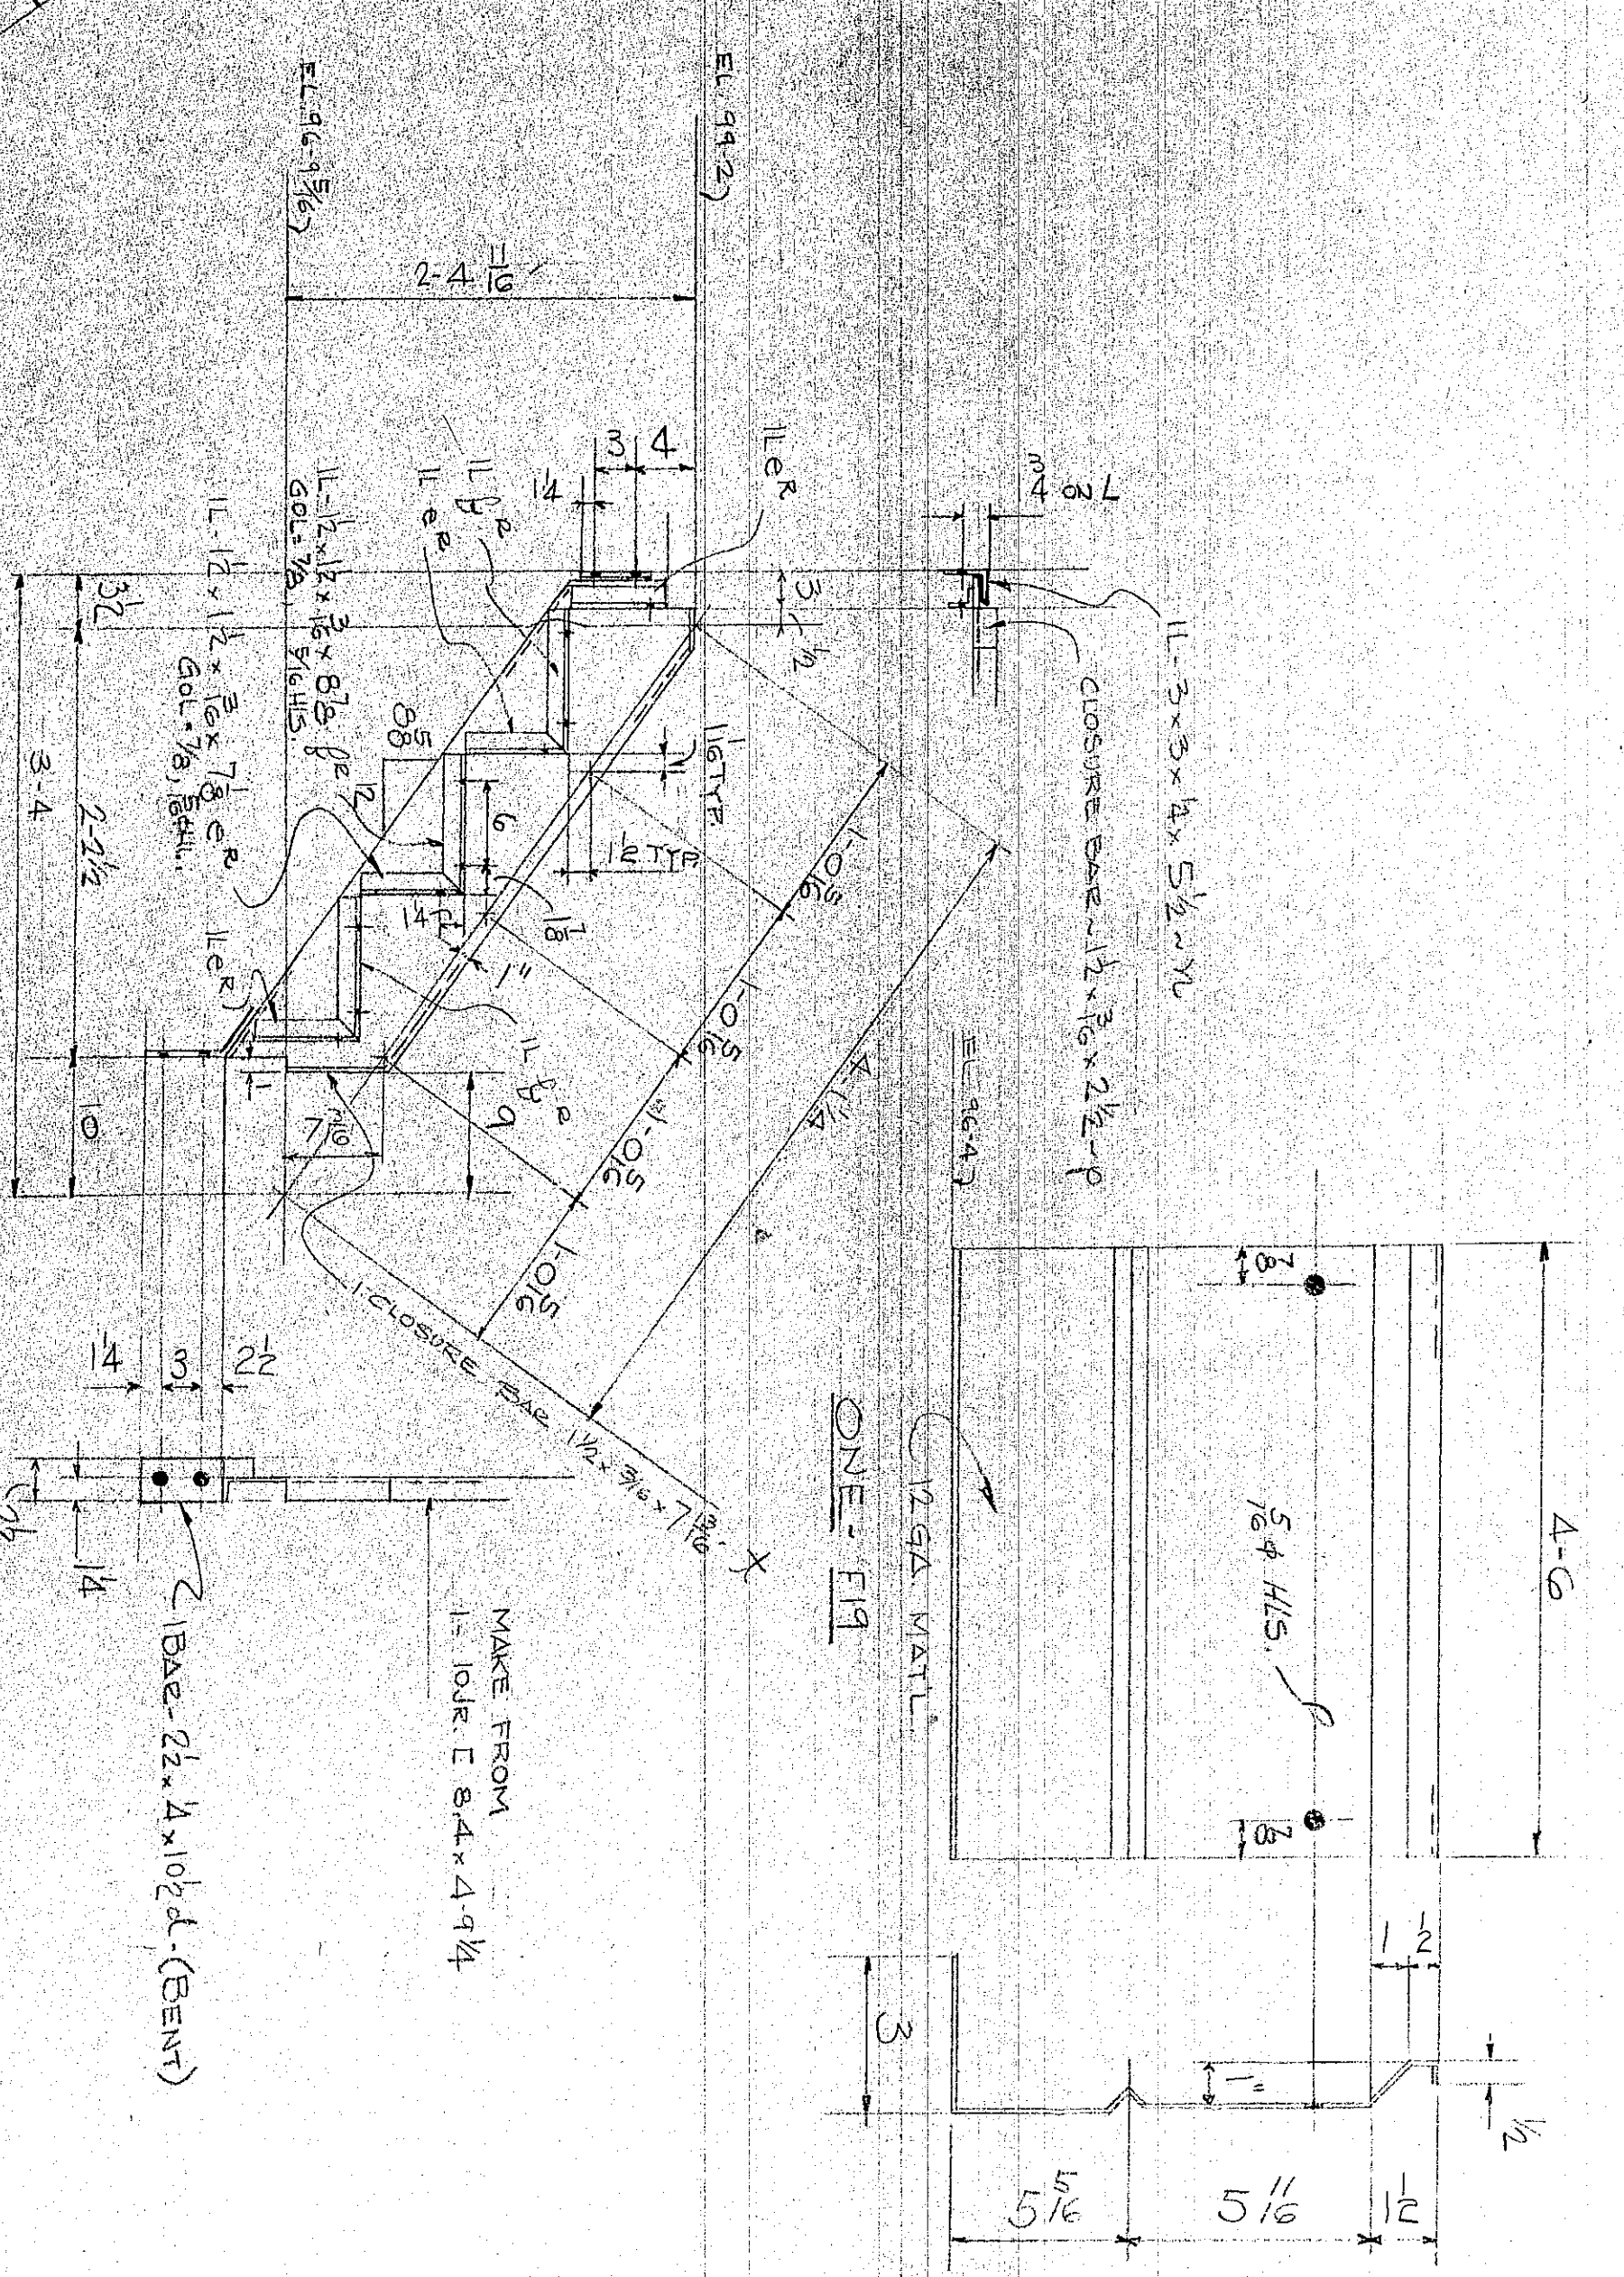

ONE F19

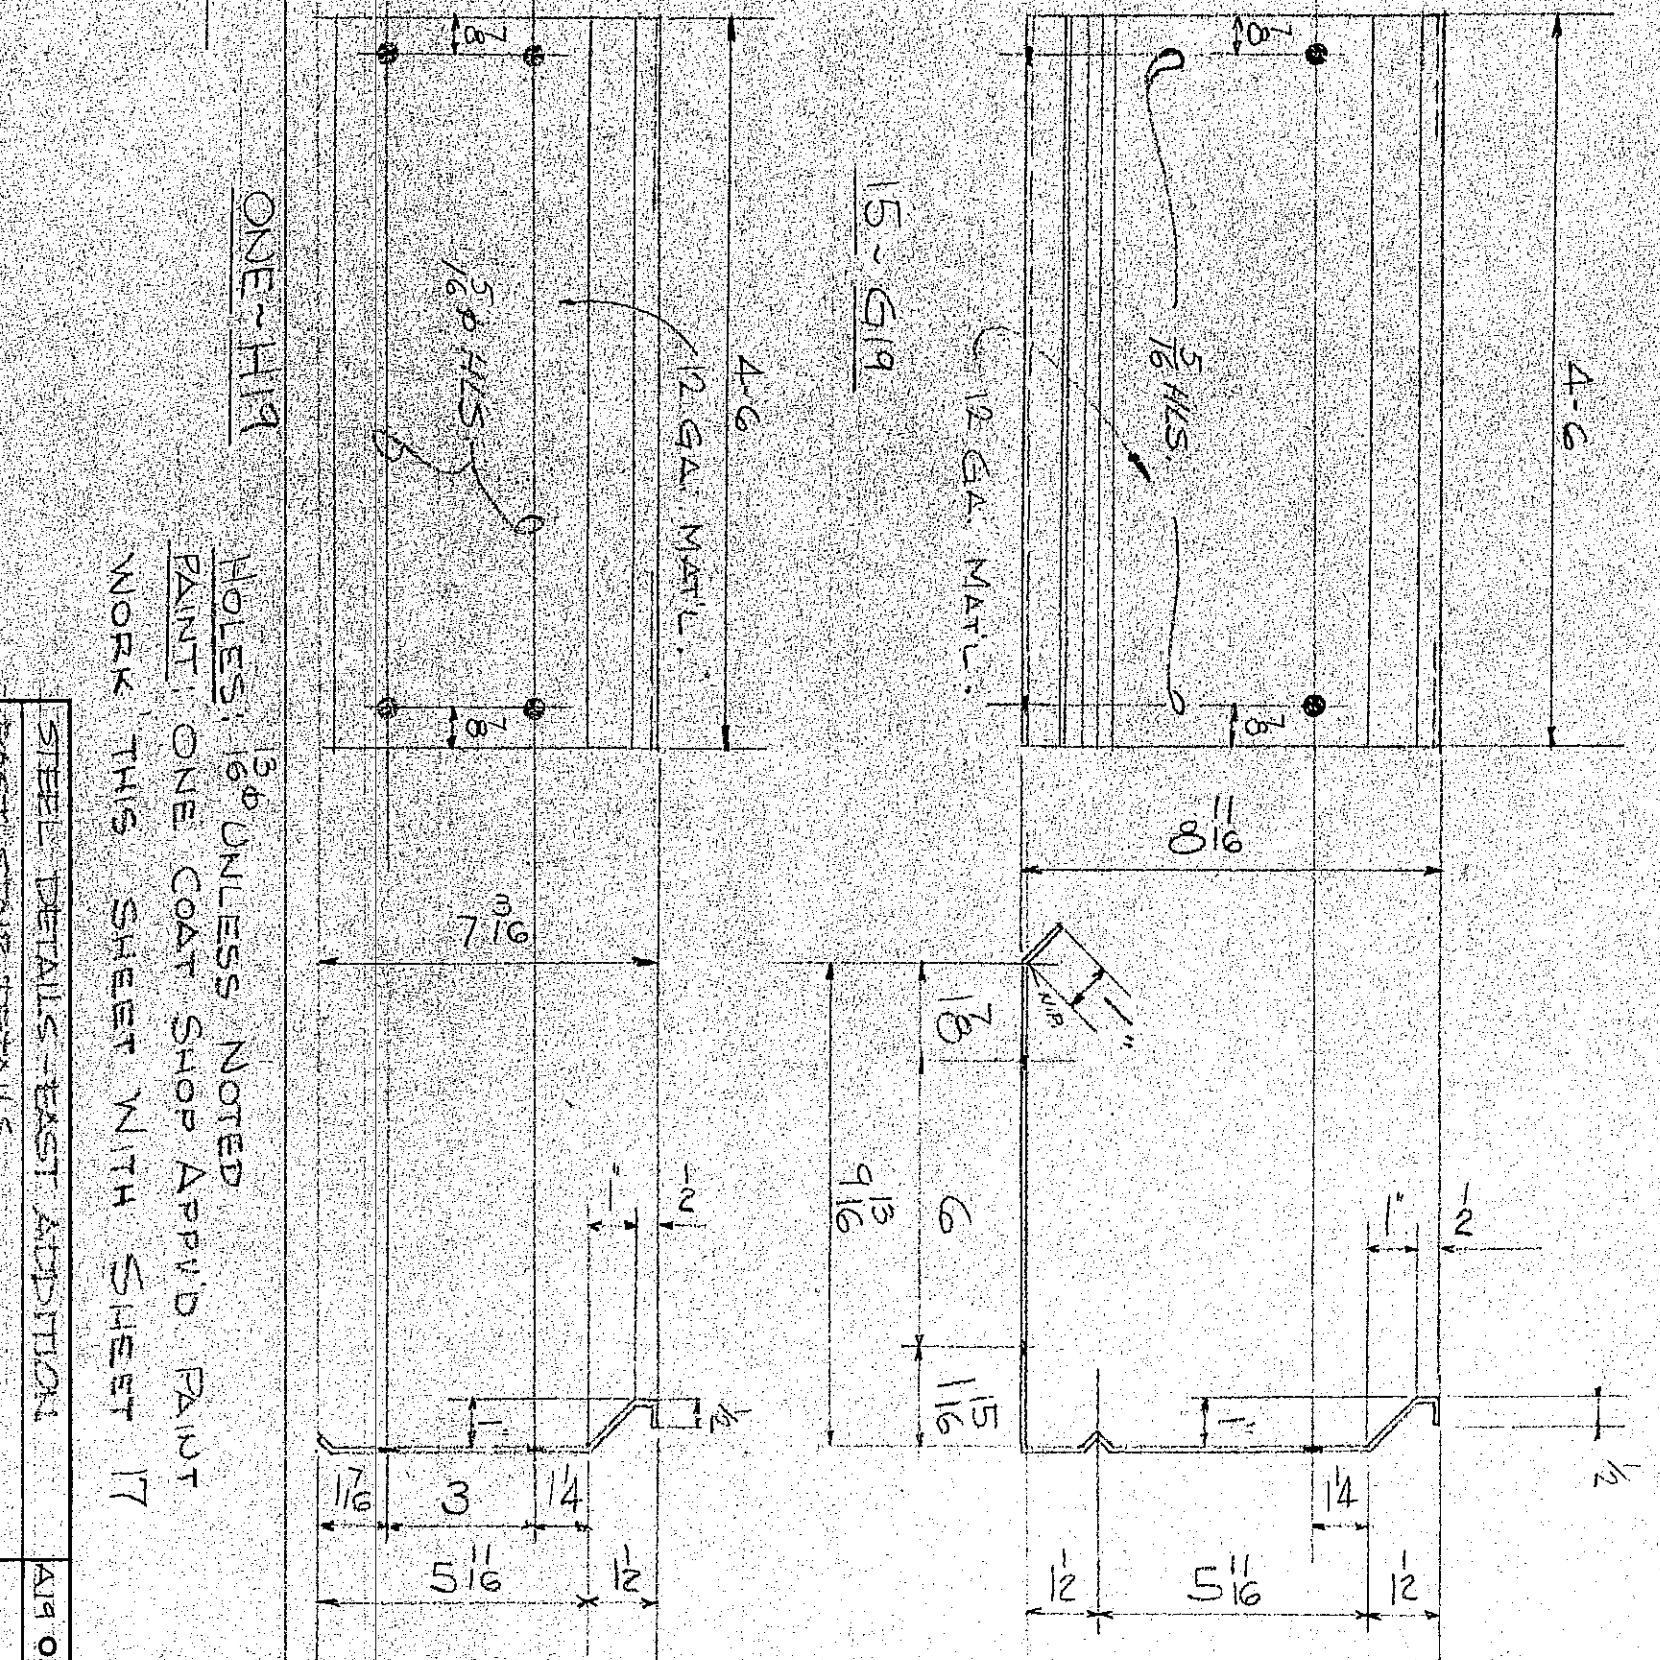

ONE H19


STEEL DETAILS - EAST ADDITION	DATE OF 17
EAST SIDE DETAILS	
1961 POST SCHOOL ADDITION	
DESIGNER	INDIANA
REVISOR	TOMASHP
STAMP - WESTERREN & ASSOCIATES	7-15-61
ARCHITECTS	ENGINEERS
132 NO. CALUMET ROAD	CHESTERTON, INDIANA