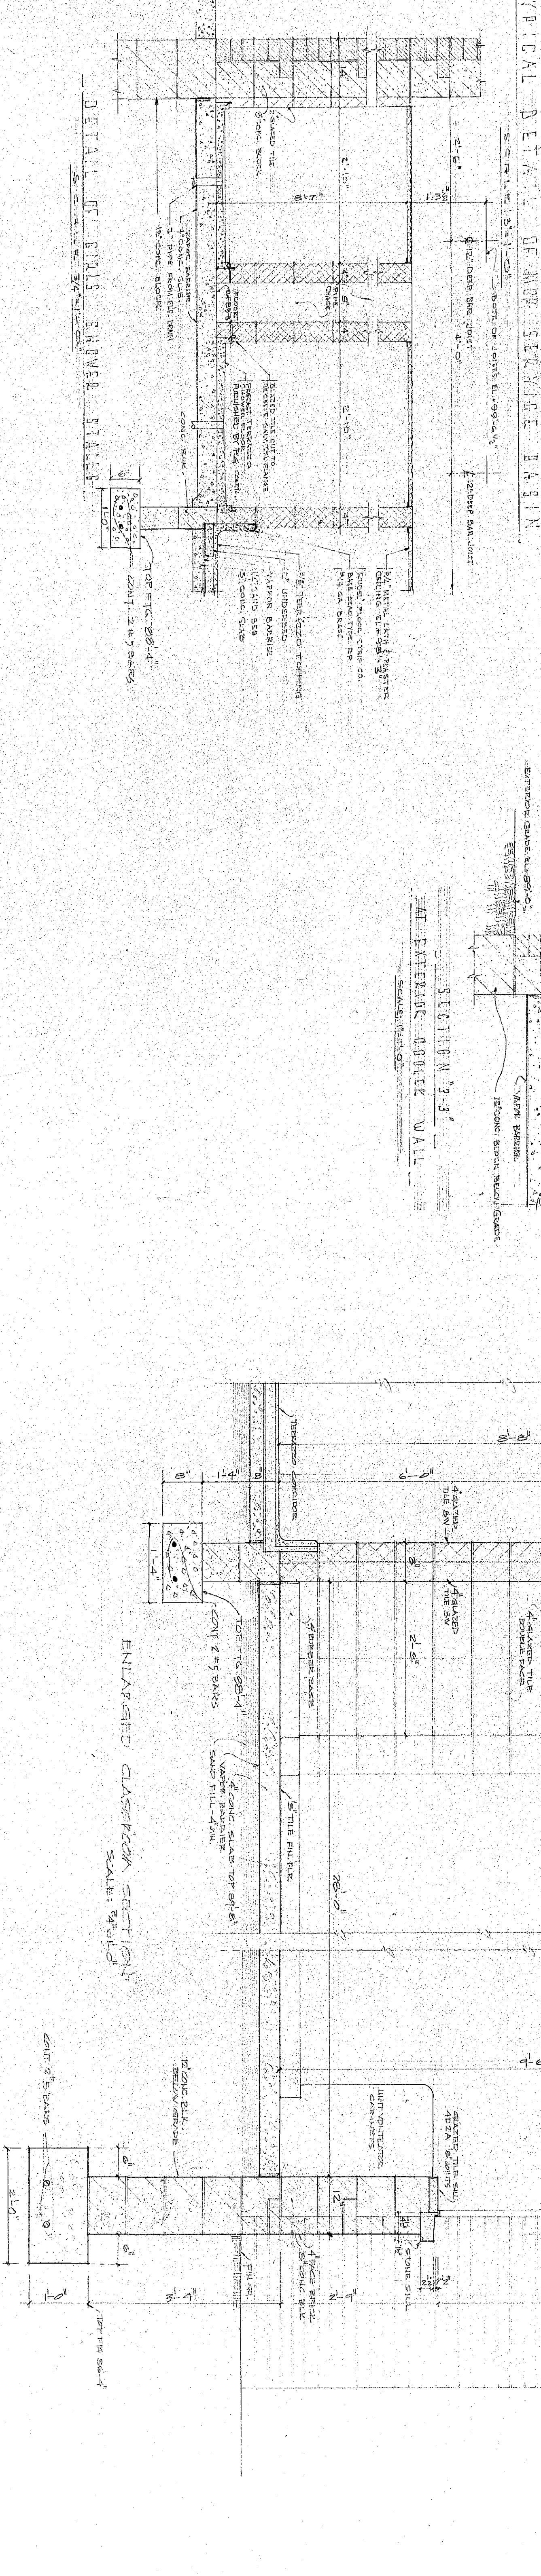
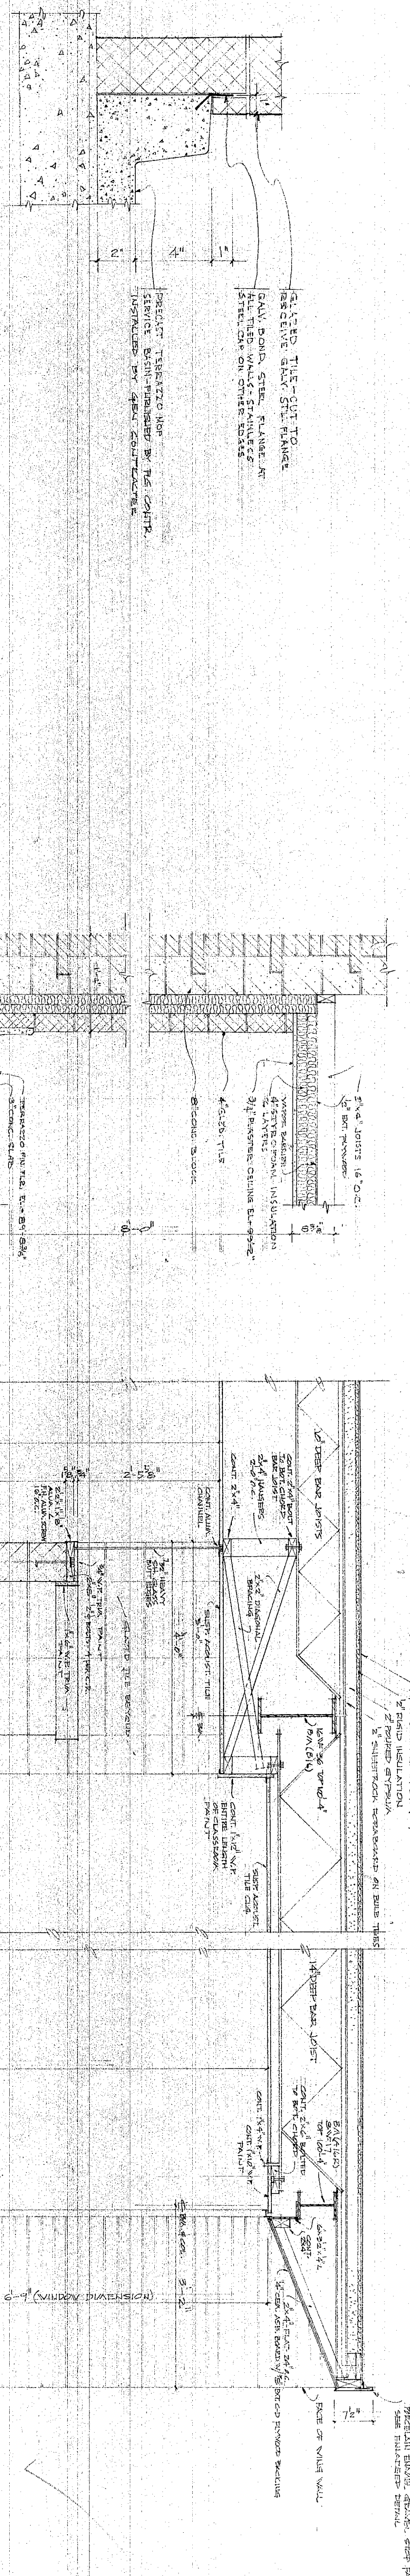


TYPICAL CLASSROOM WING CROSS SECTION
SCALE: 3/8"=1'-0"

ENLARGED CLASSROOM SECTION
SCALE: 3/8"=1'-0"

DETAIL OF SINGLE SHOWER STALL
SCALE: 3/8"=1'-0"