

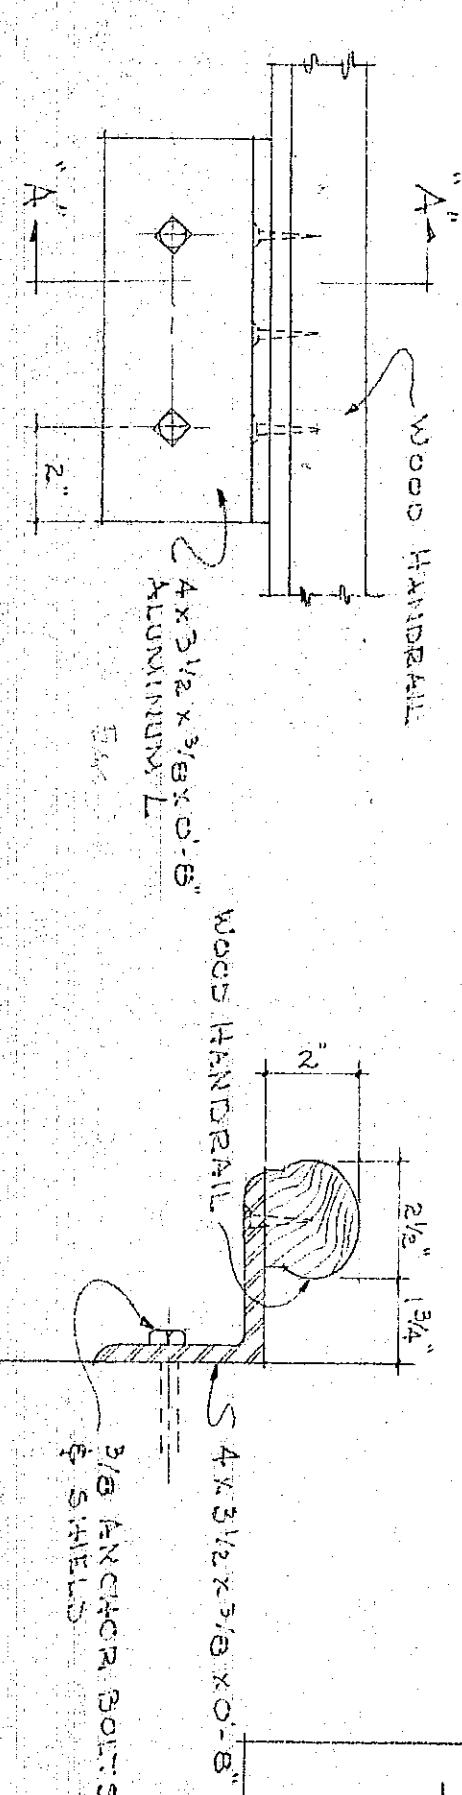


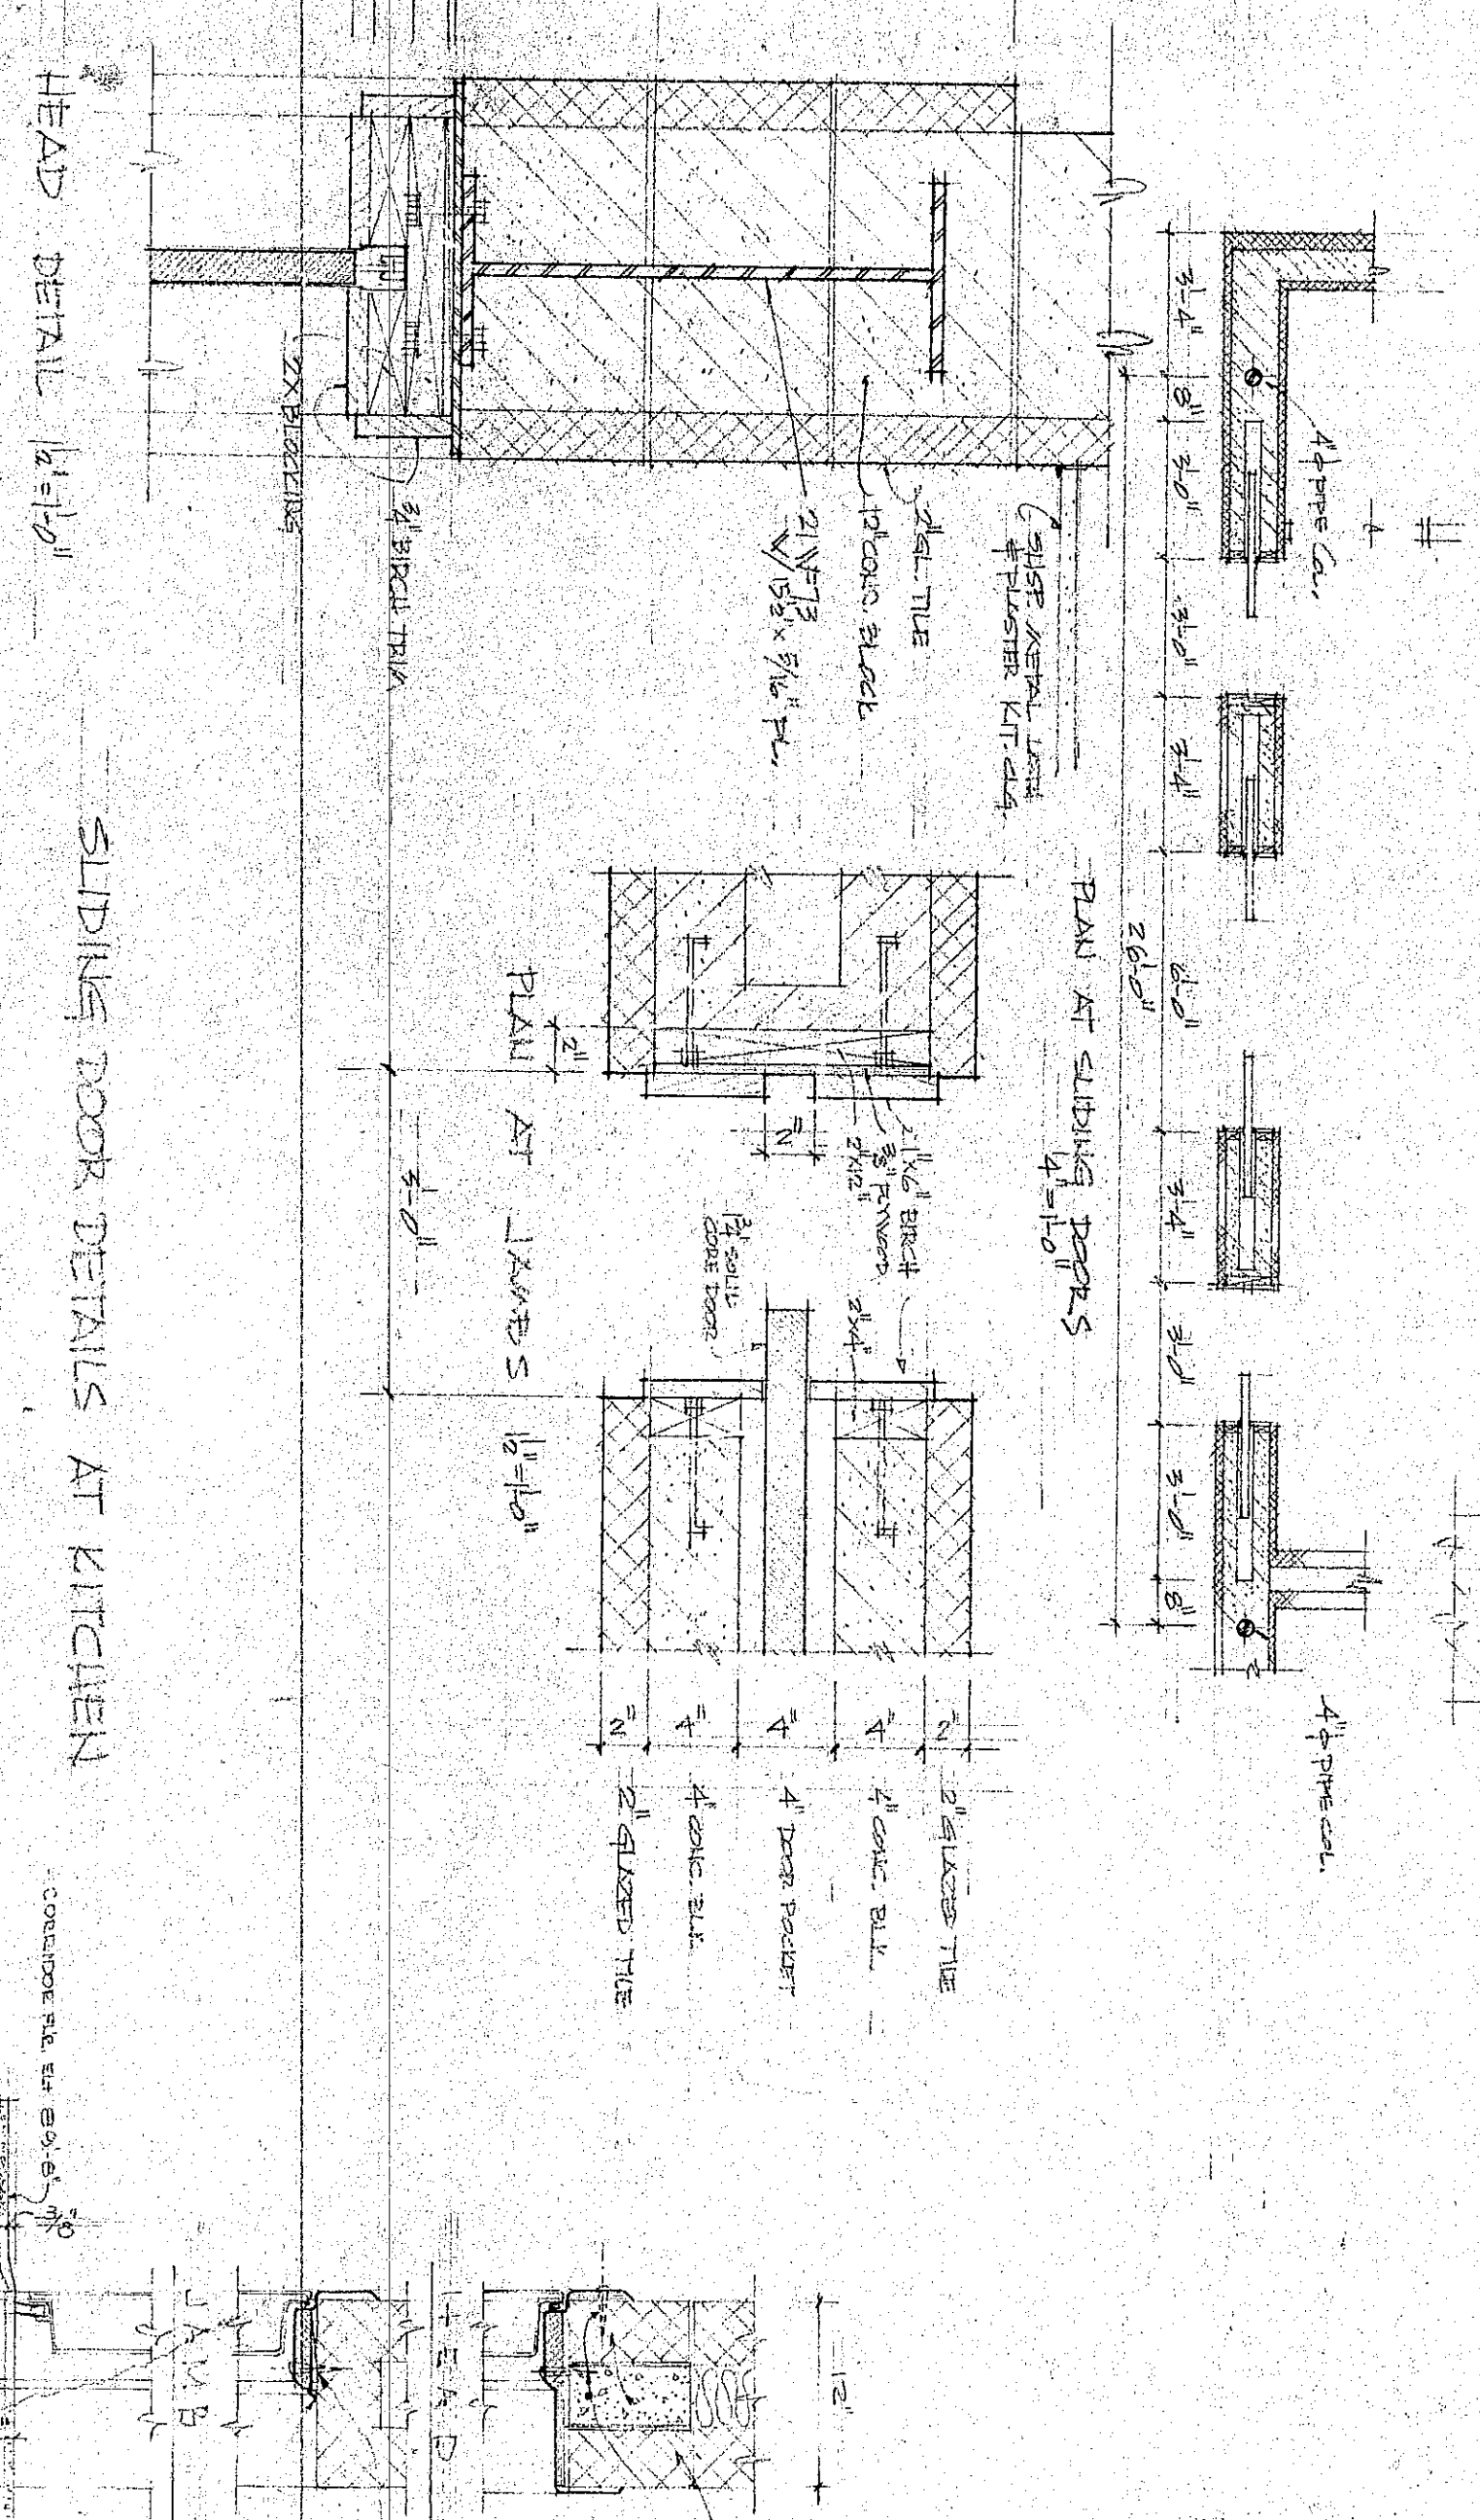


— HANDRAILS —
EAST STAIRWELL - BOTH SIDES
SOUTH LOBBY - BOTH SIDES
ONE SIDE
UPPER STAGE

ELEVATION -
ALL STAIRS HANDRAIL DETAIL
SCALE: 3/8"=1'-0"

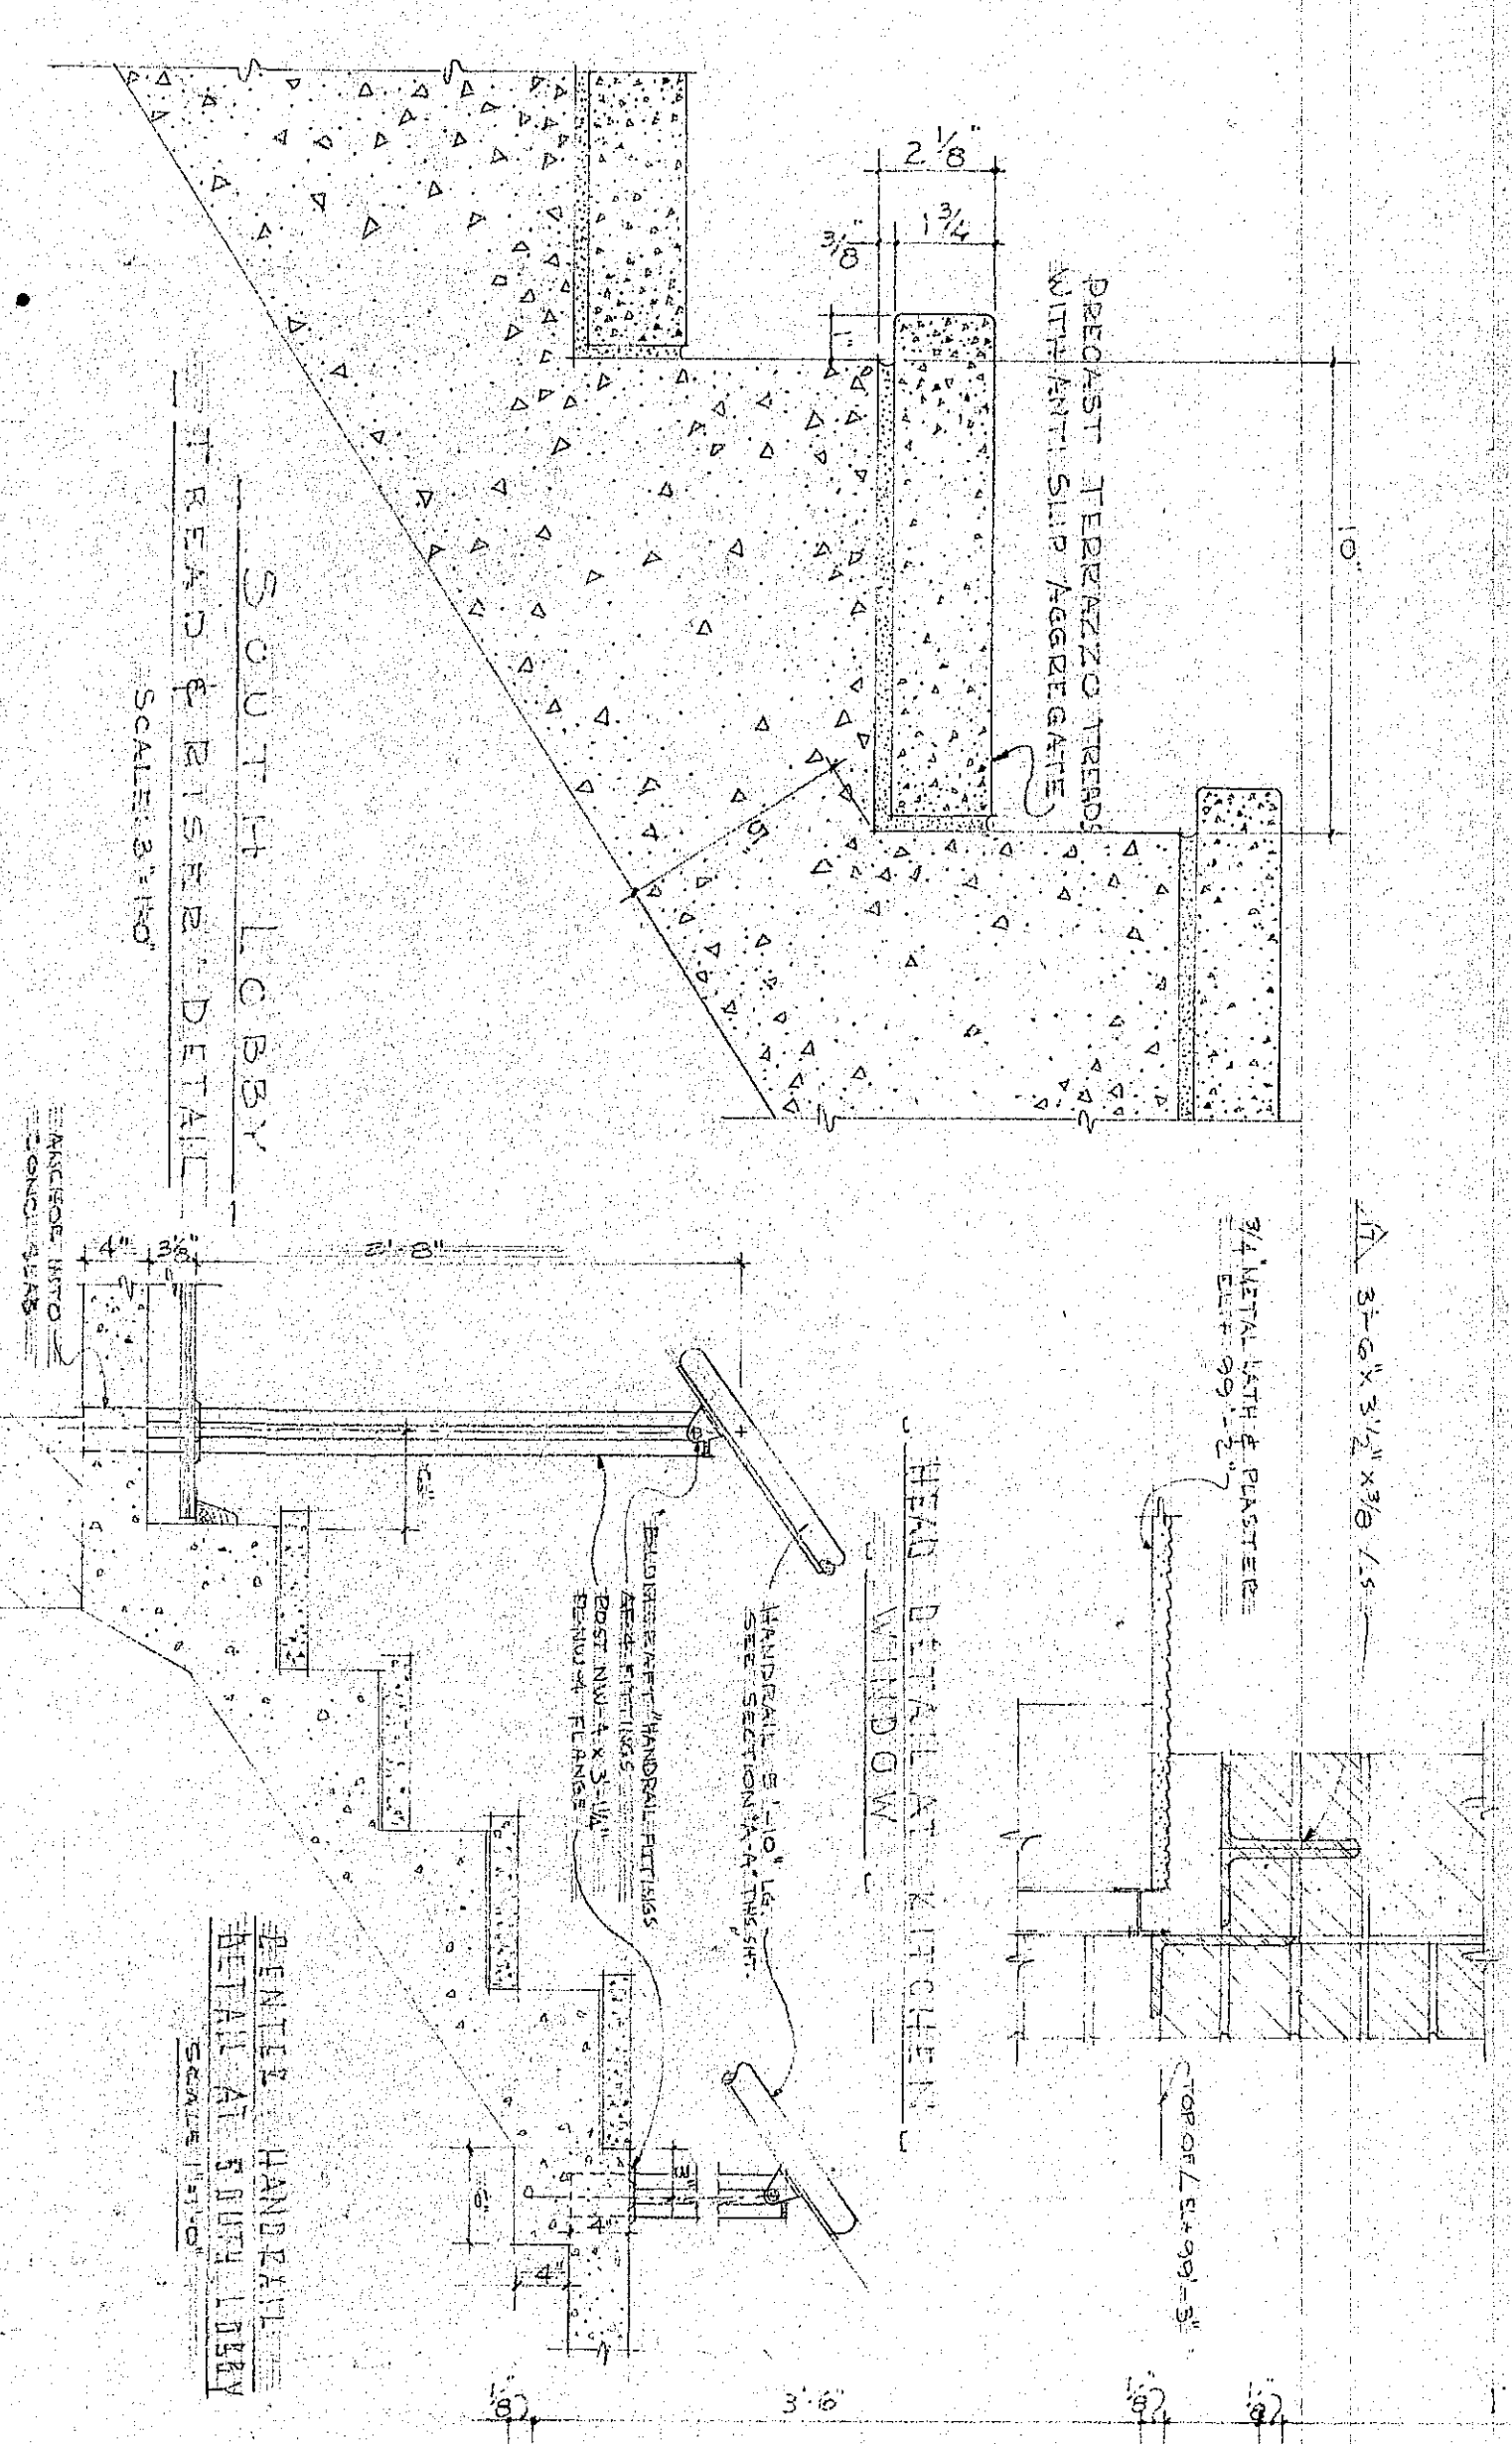


SLIDING DOOR DETAILS AT KITCHEN

SEC. A-A

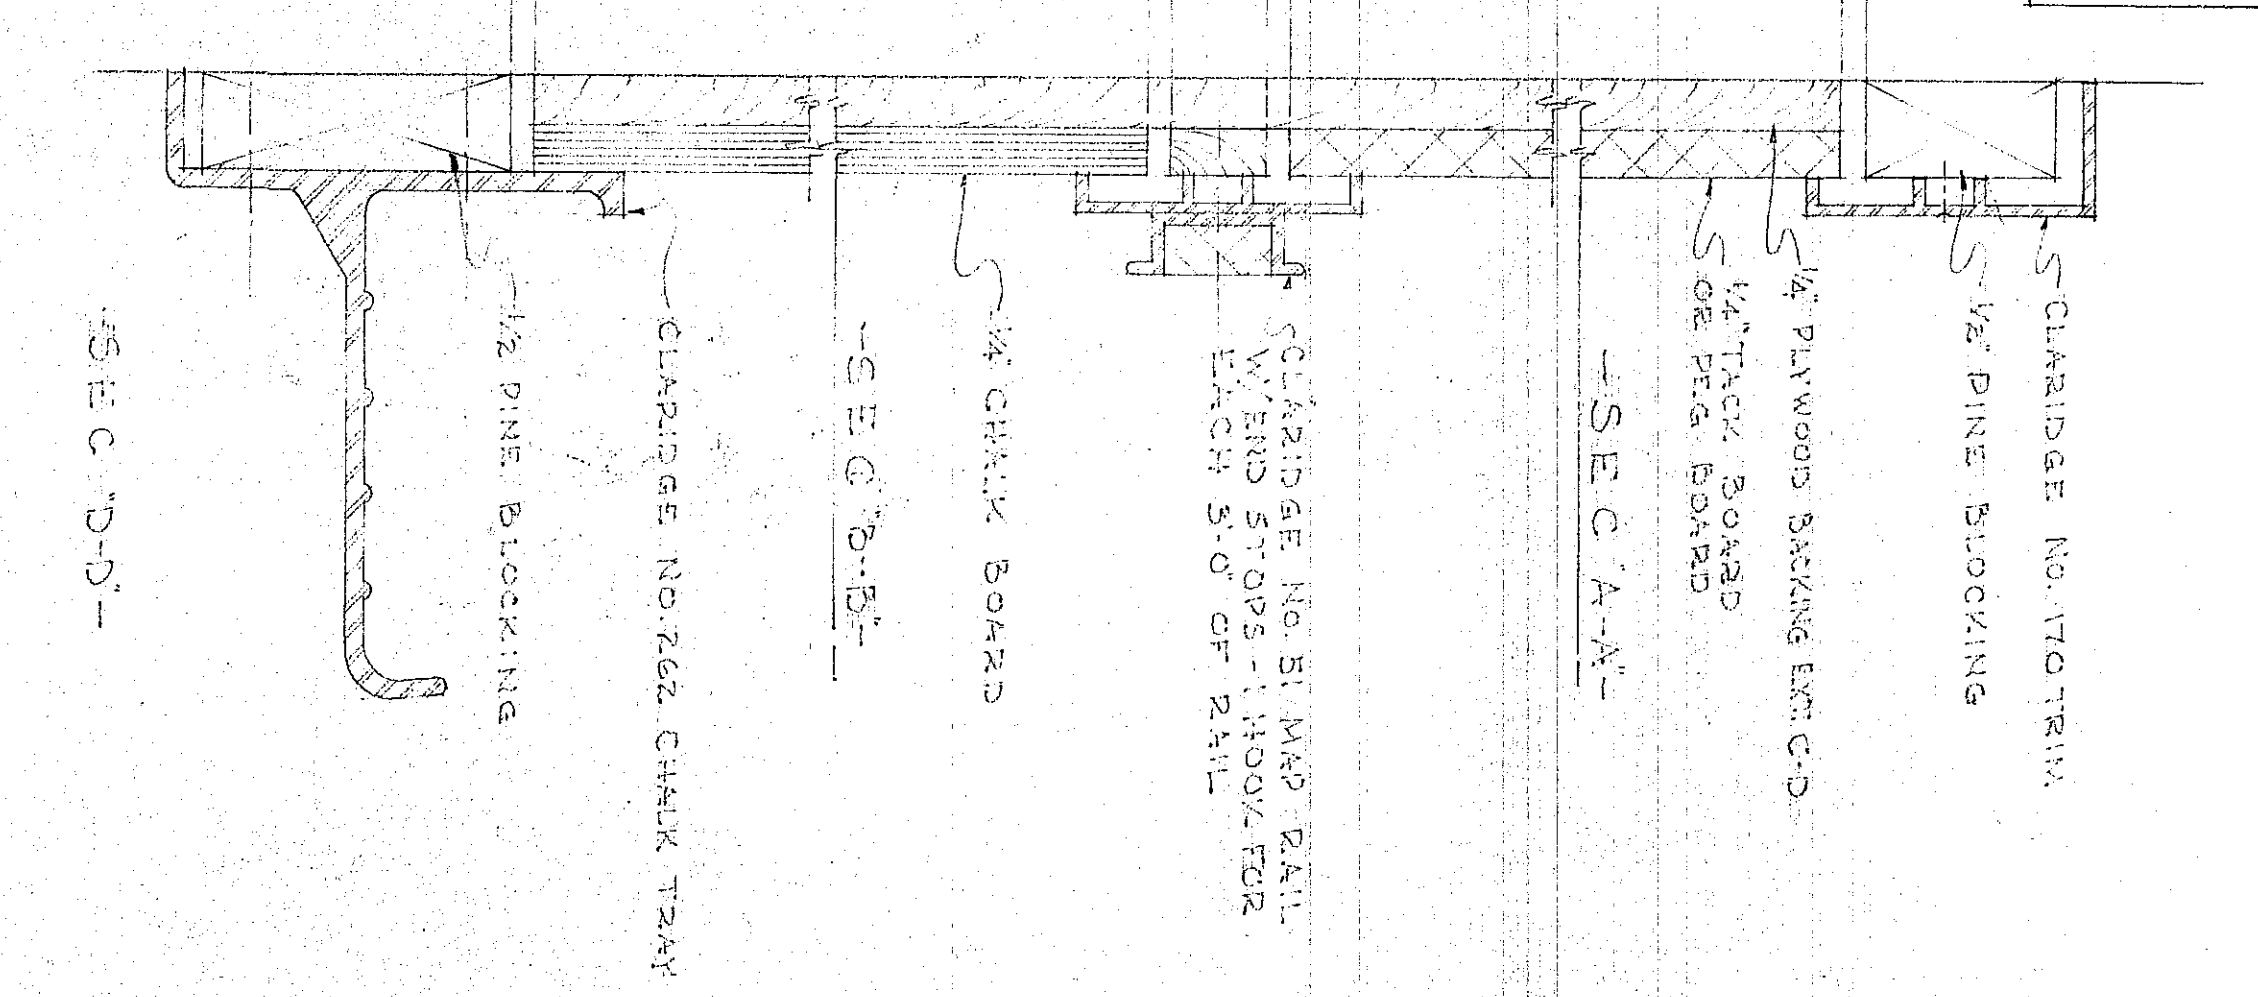

SEC. C-C




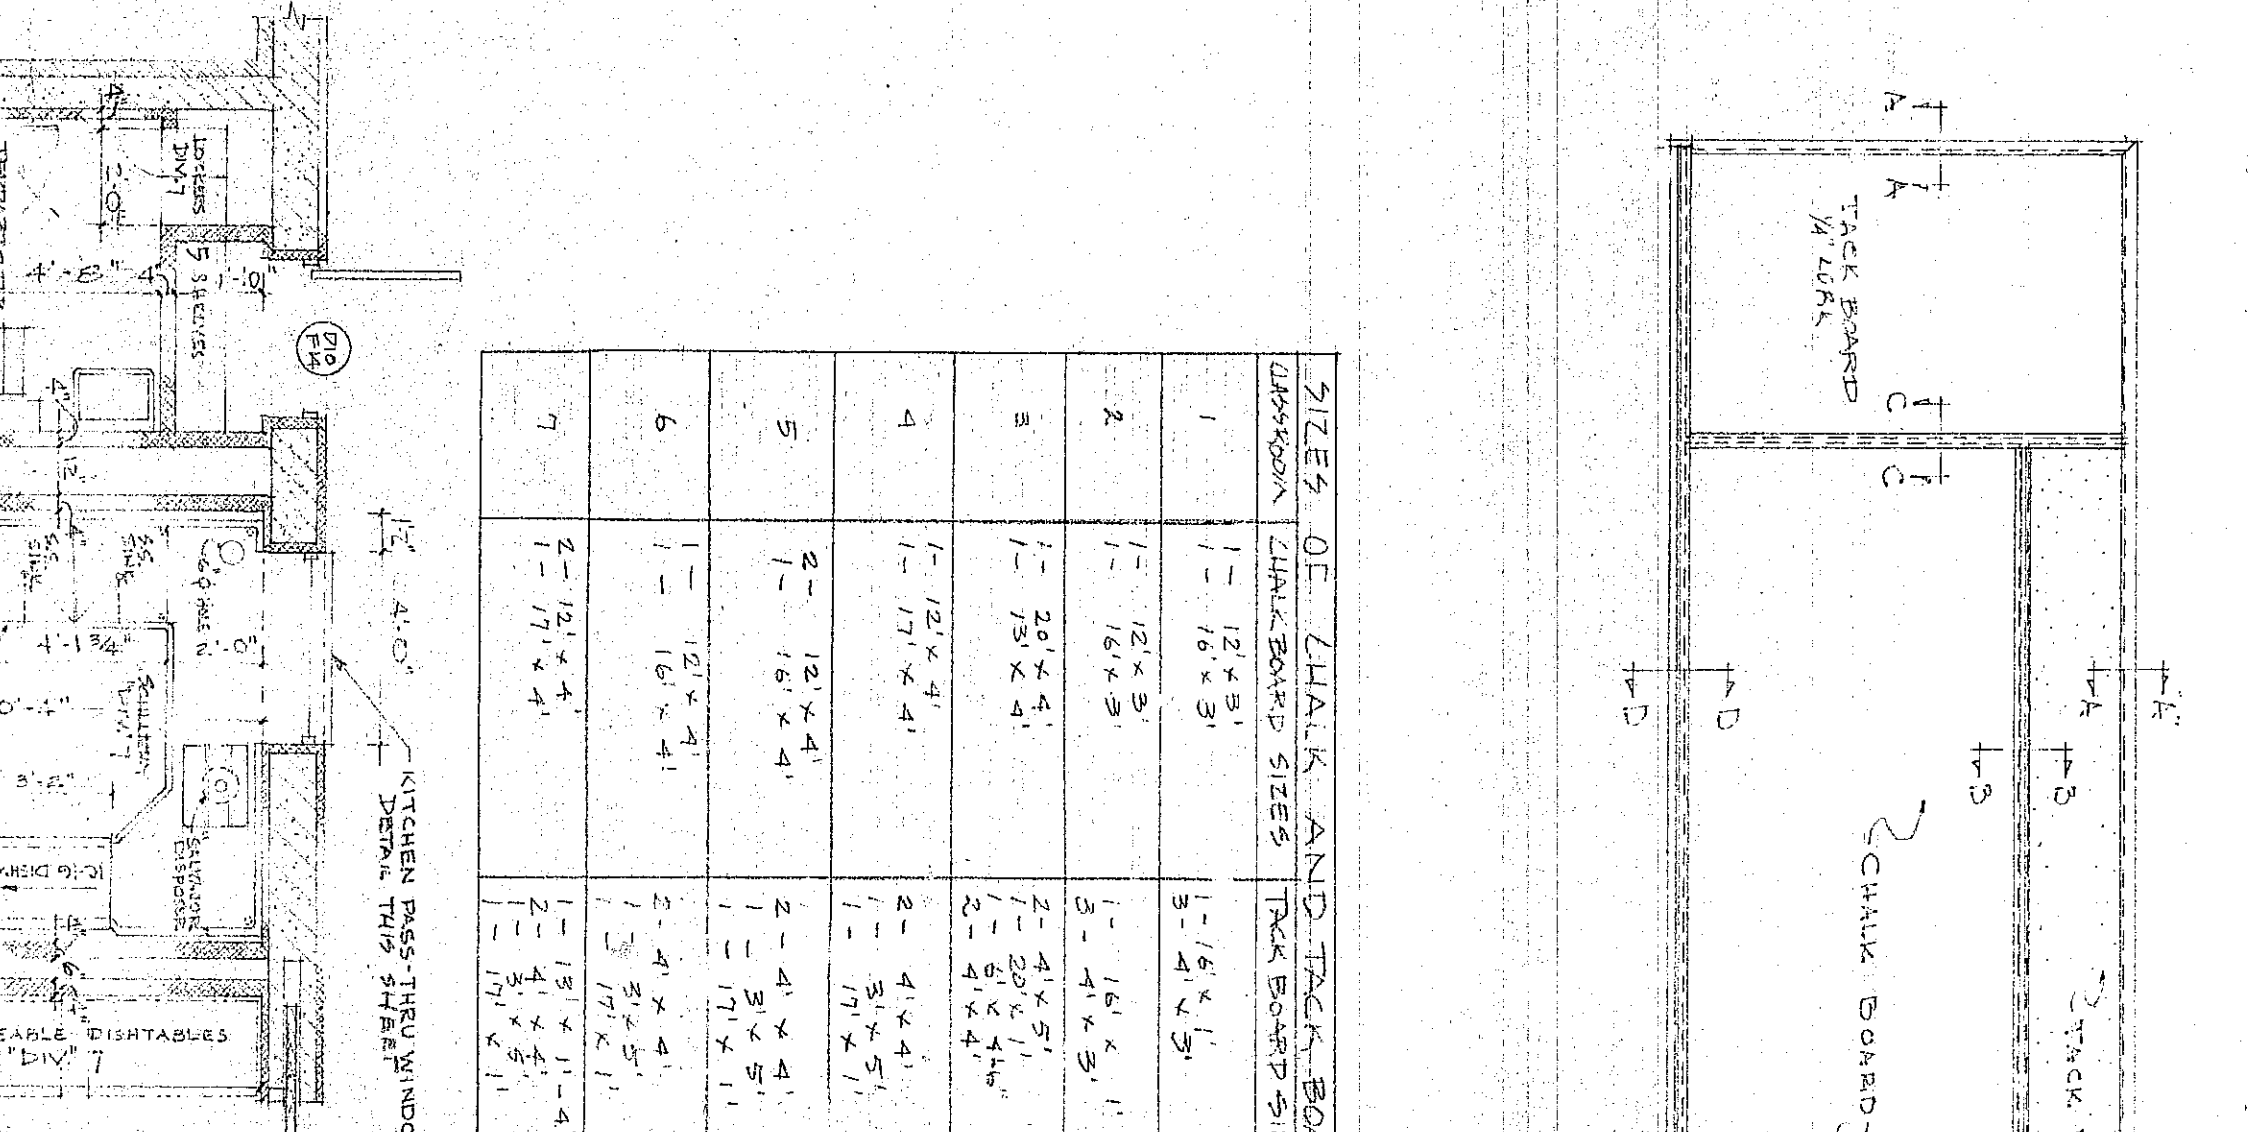






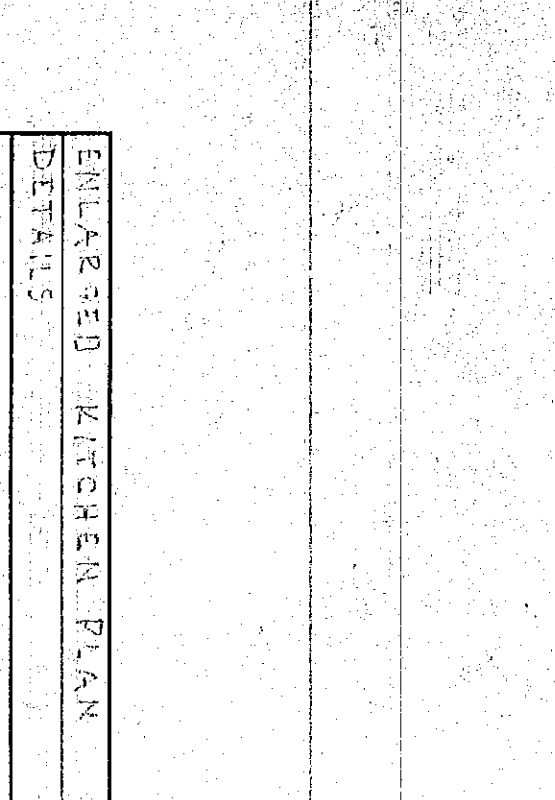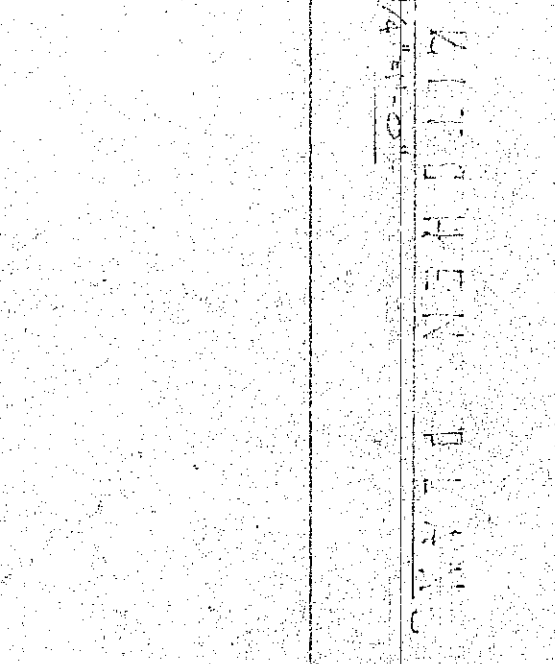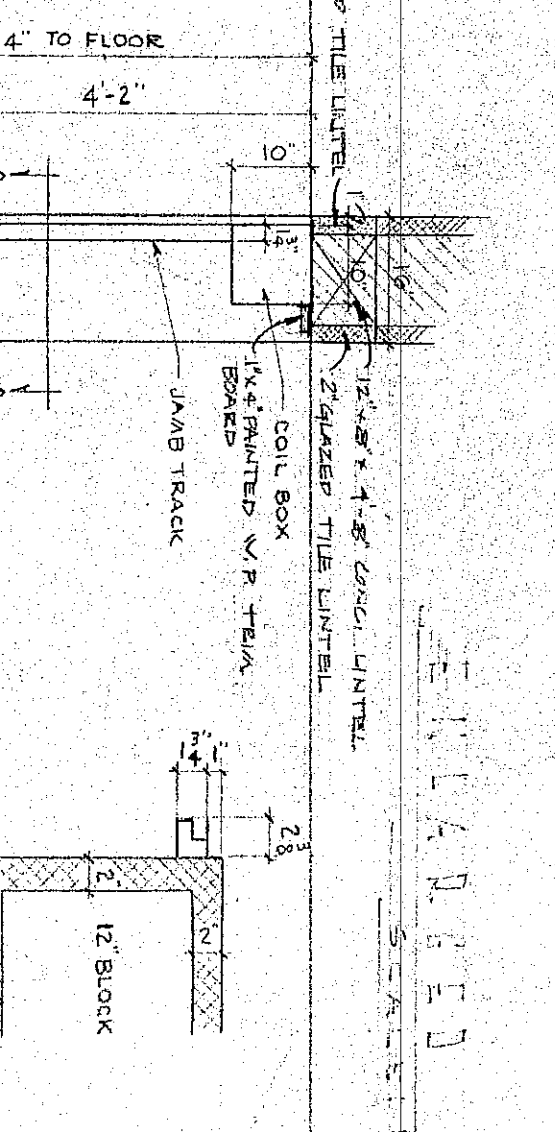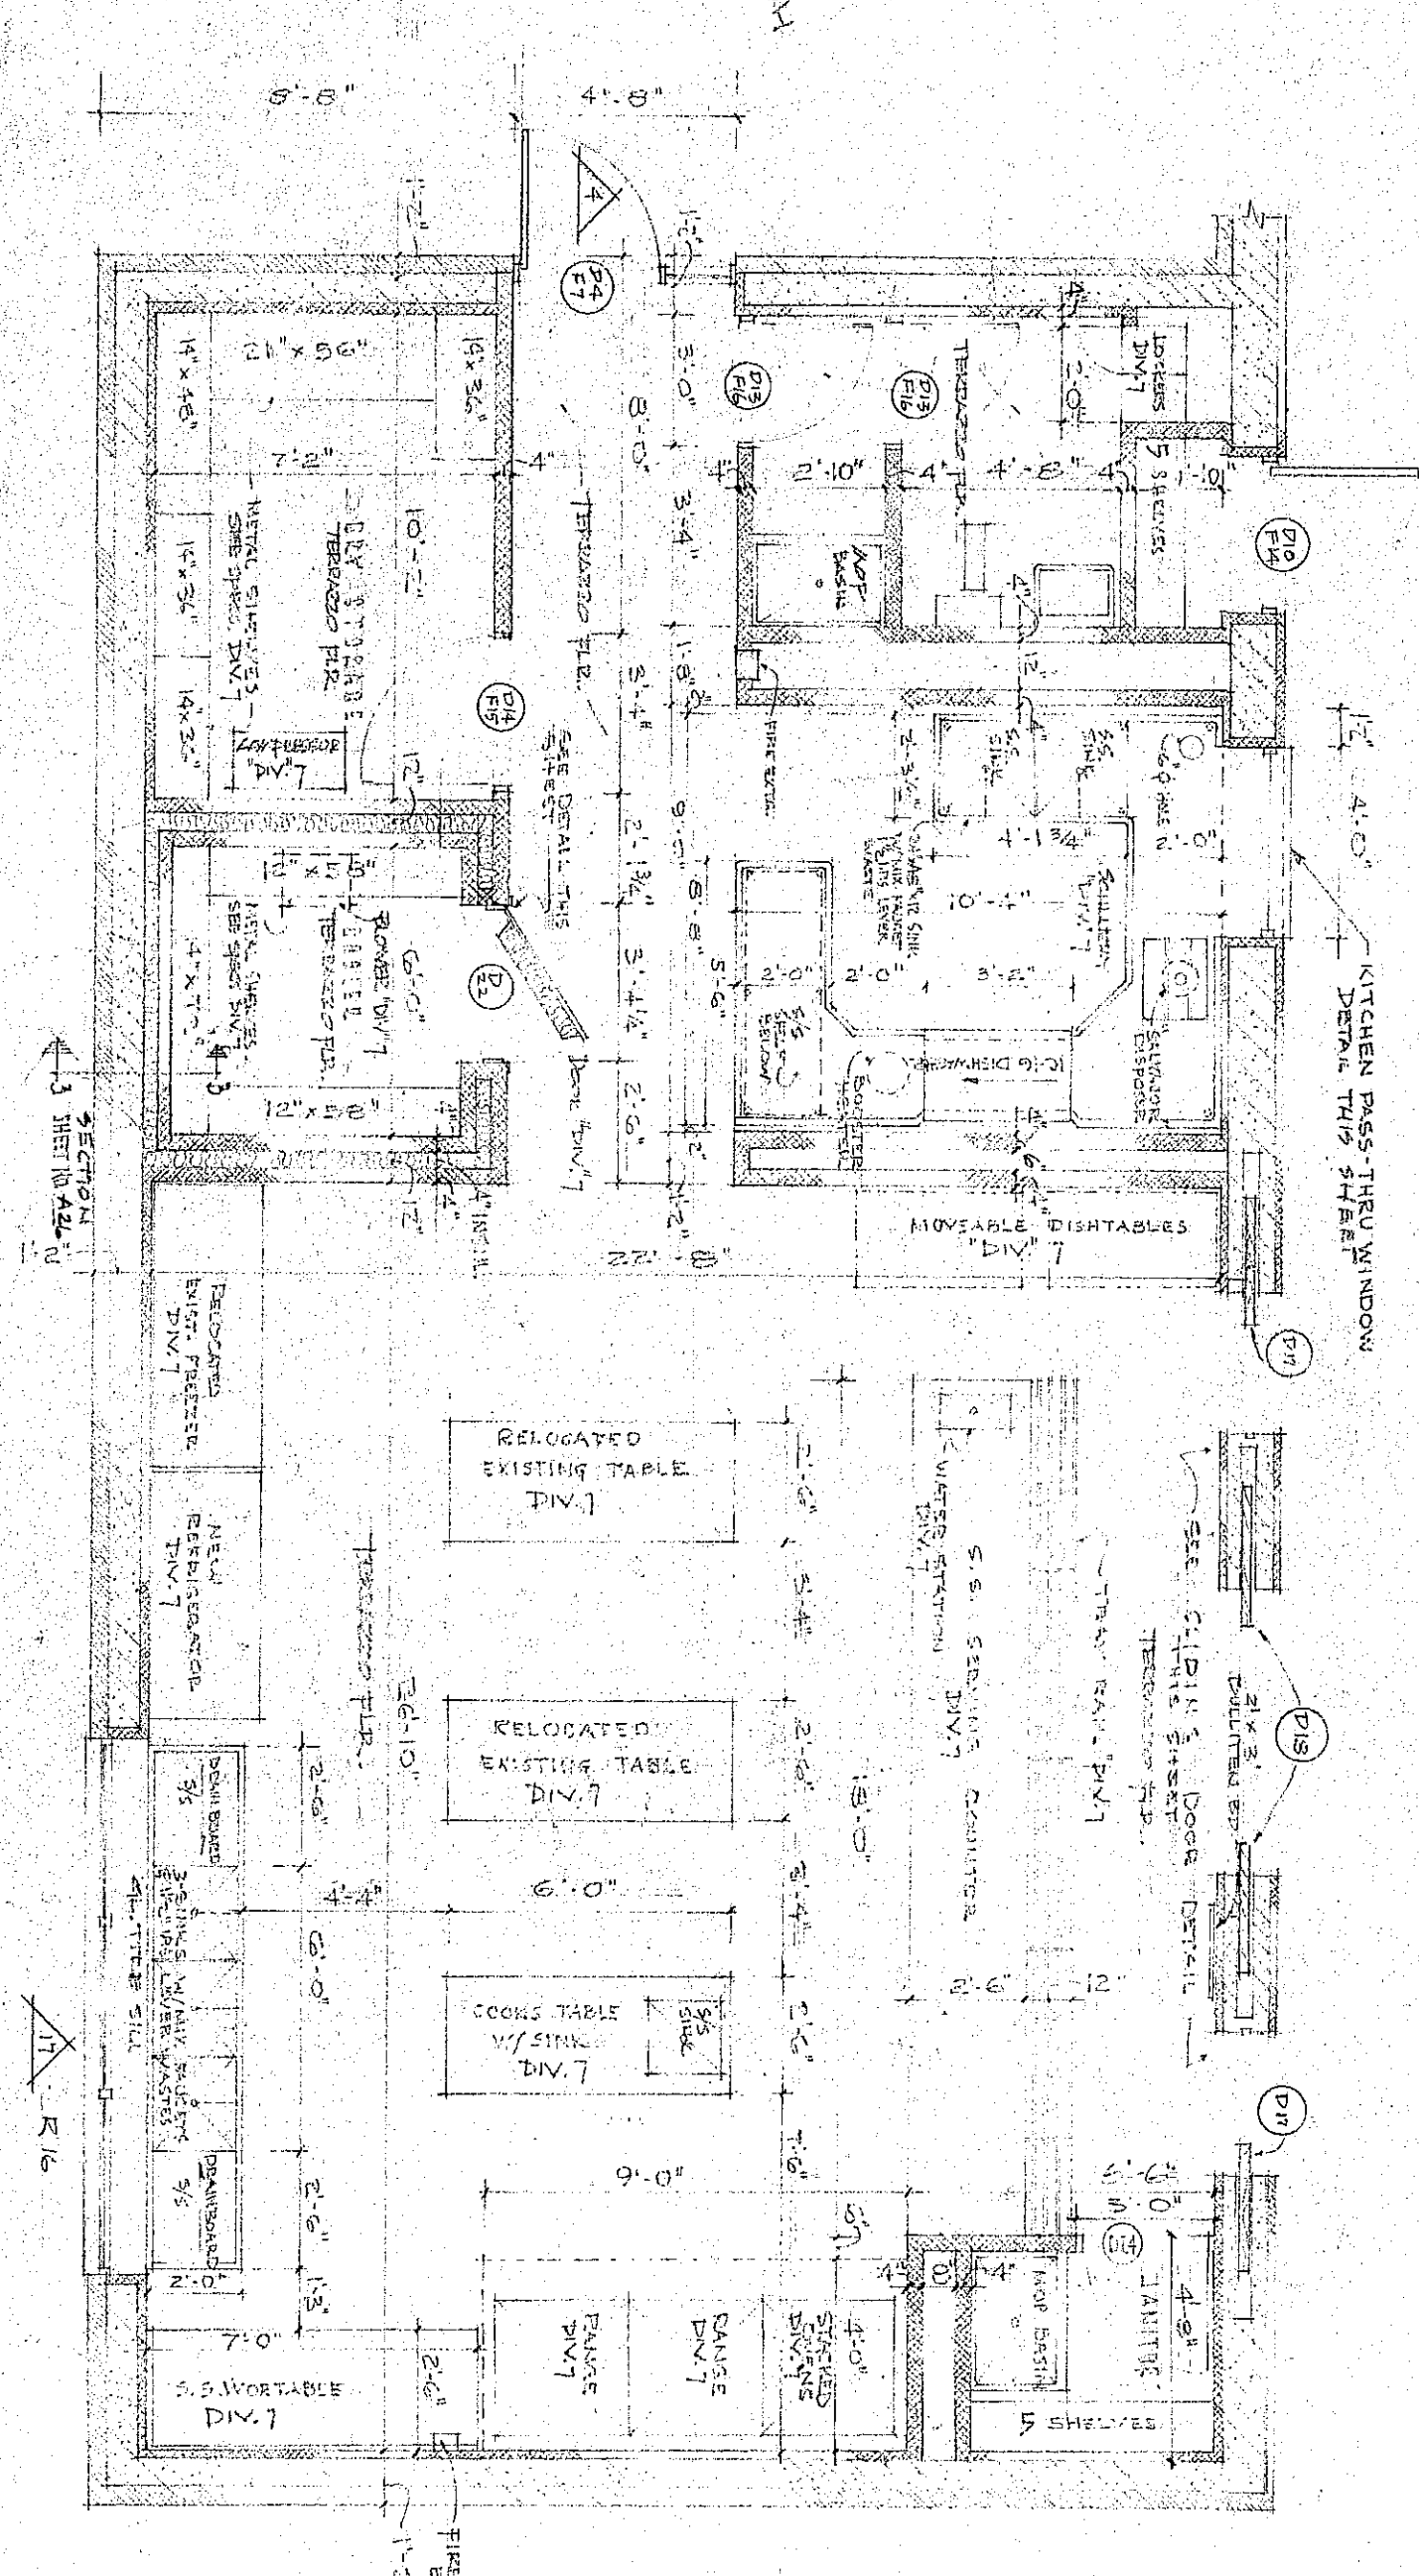

ENLARGED KITCHEN PLAN

429 OF 471