
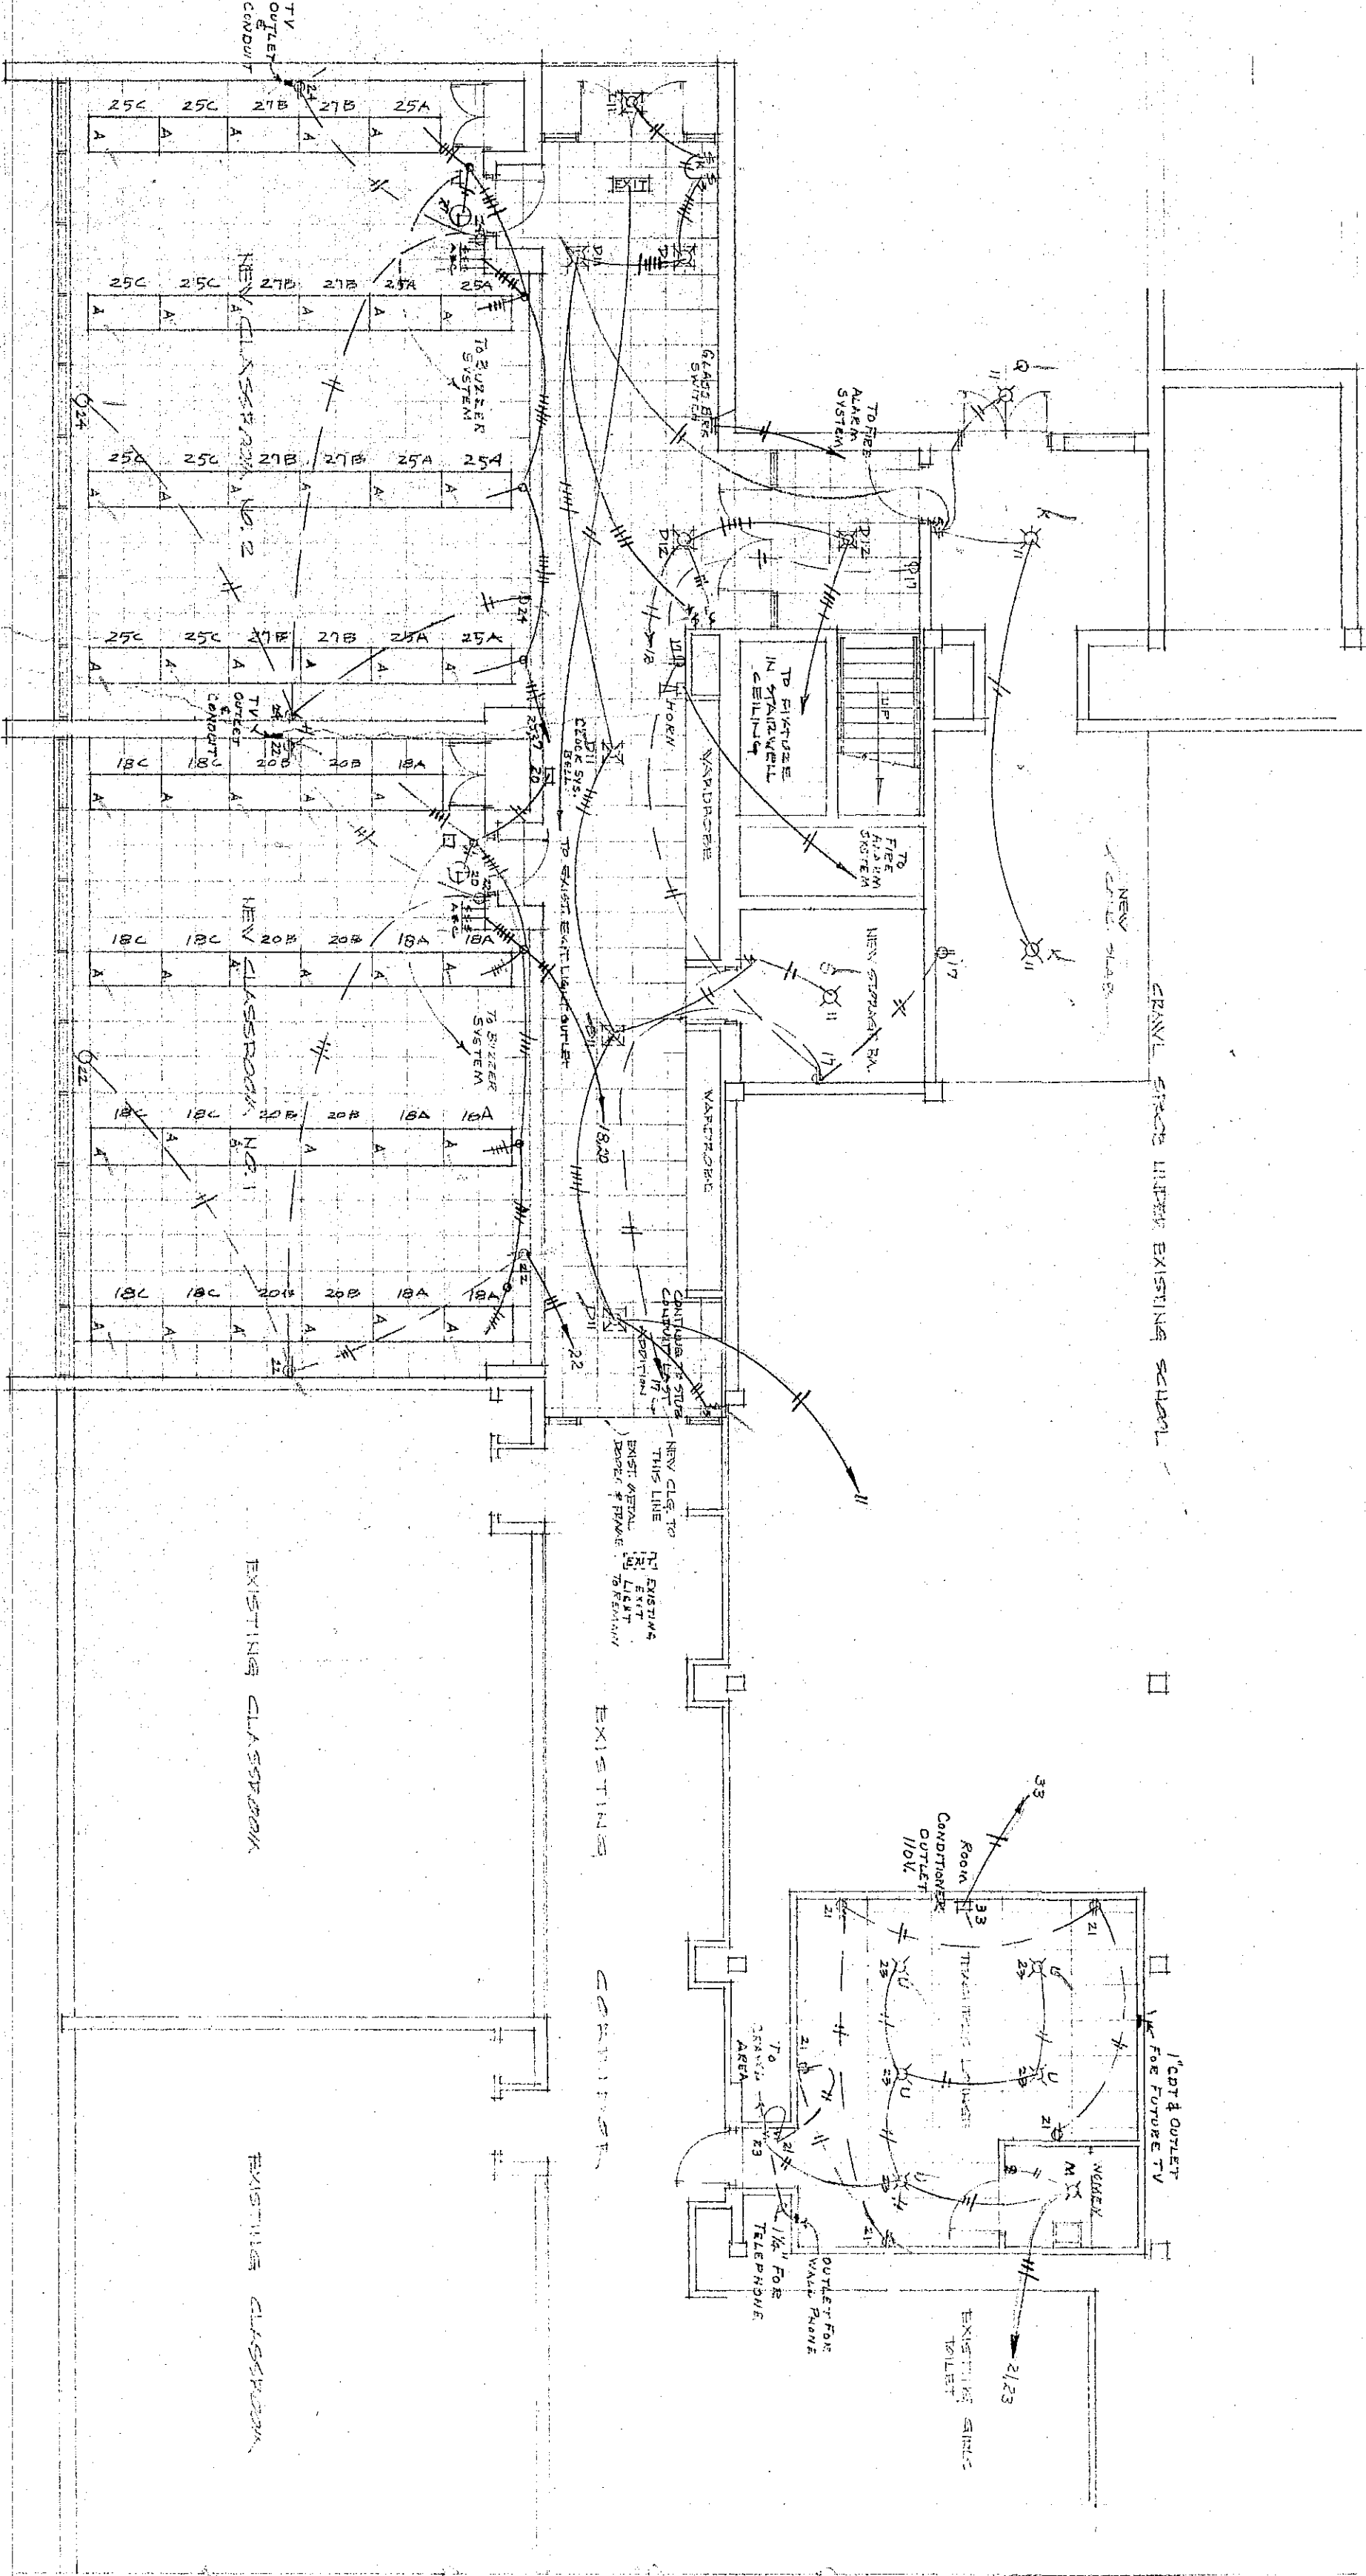


| LIGHTING PANEL BOARD NO. 1 |                        |                               |
|----------------------------|------------------------|-------------------------------|
| NOC-32-3L                  | 250A. MAINS            | 120/208 VOLT, 3 PHASE, 3 WIRE |

| LIGHTING PANEL BOARD NO. 2 |                          |                               |
|----------------------------|--------------------------|-------------------------------|
| NOC-24-4L                  | 100A. MAINS              | 120/208 VOLT, 3 PHASE, 4 WIRE |

| LIGHTING PANEL BOARD NO. 3 - KITCHEN |                          |                               |
|--------------------------------------|--------------------------|-------------------------------|
| NOC-32-4L                            | 250A. MAINS              | 120/208 VOLT, 3 PHASE, 4 WIRE |

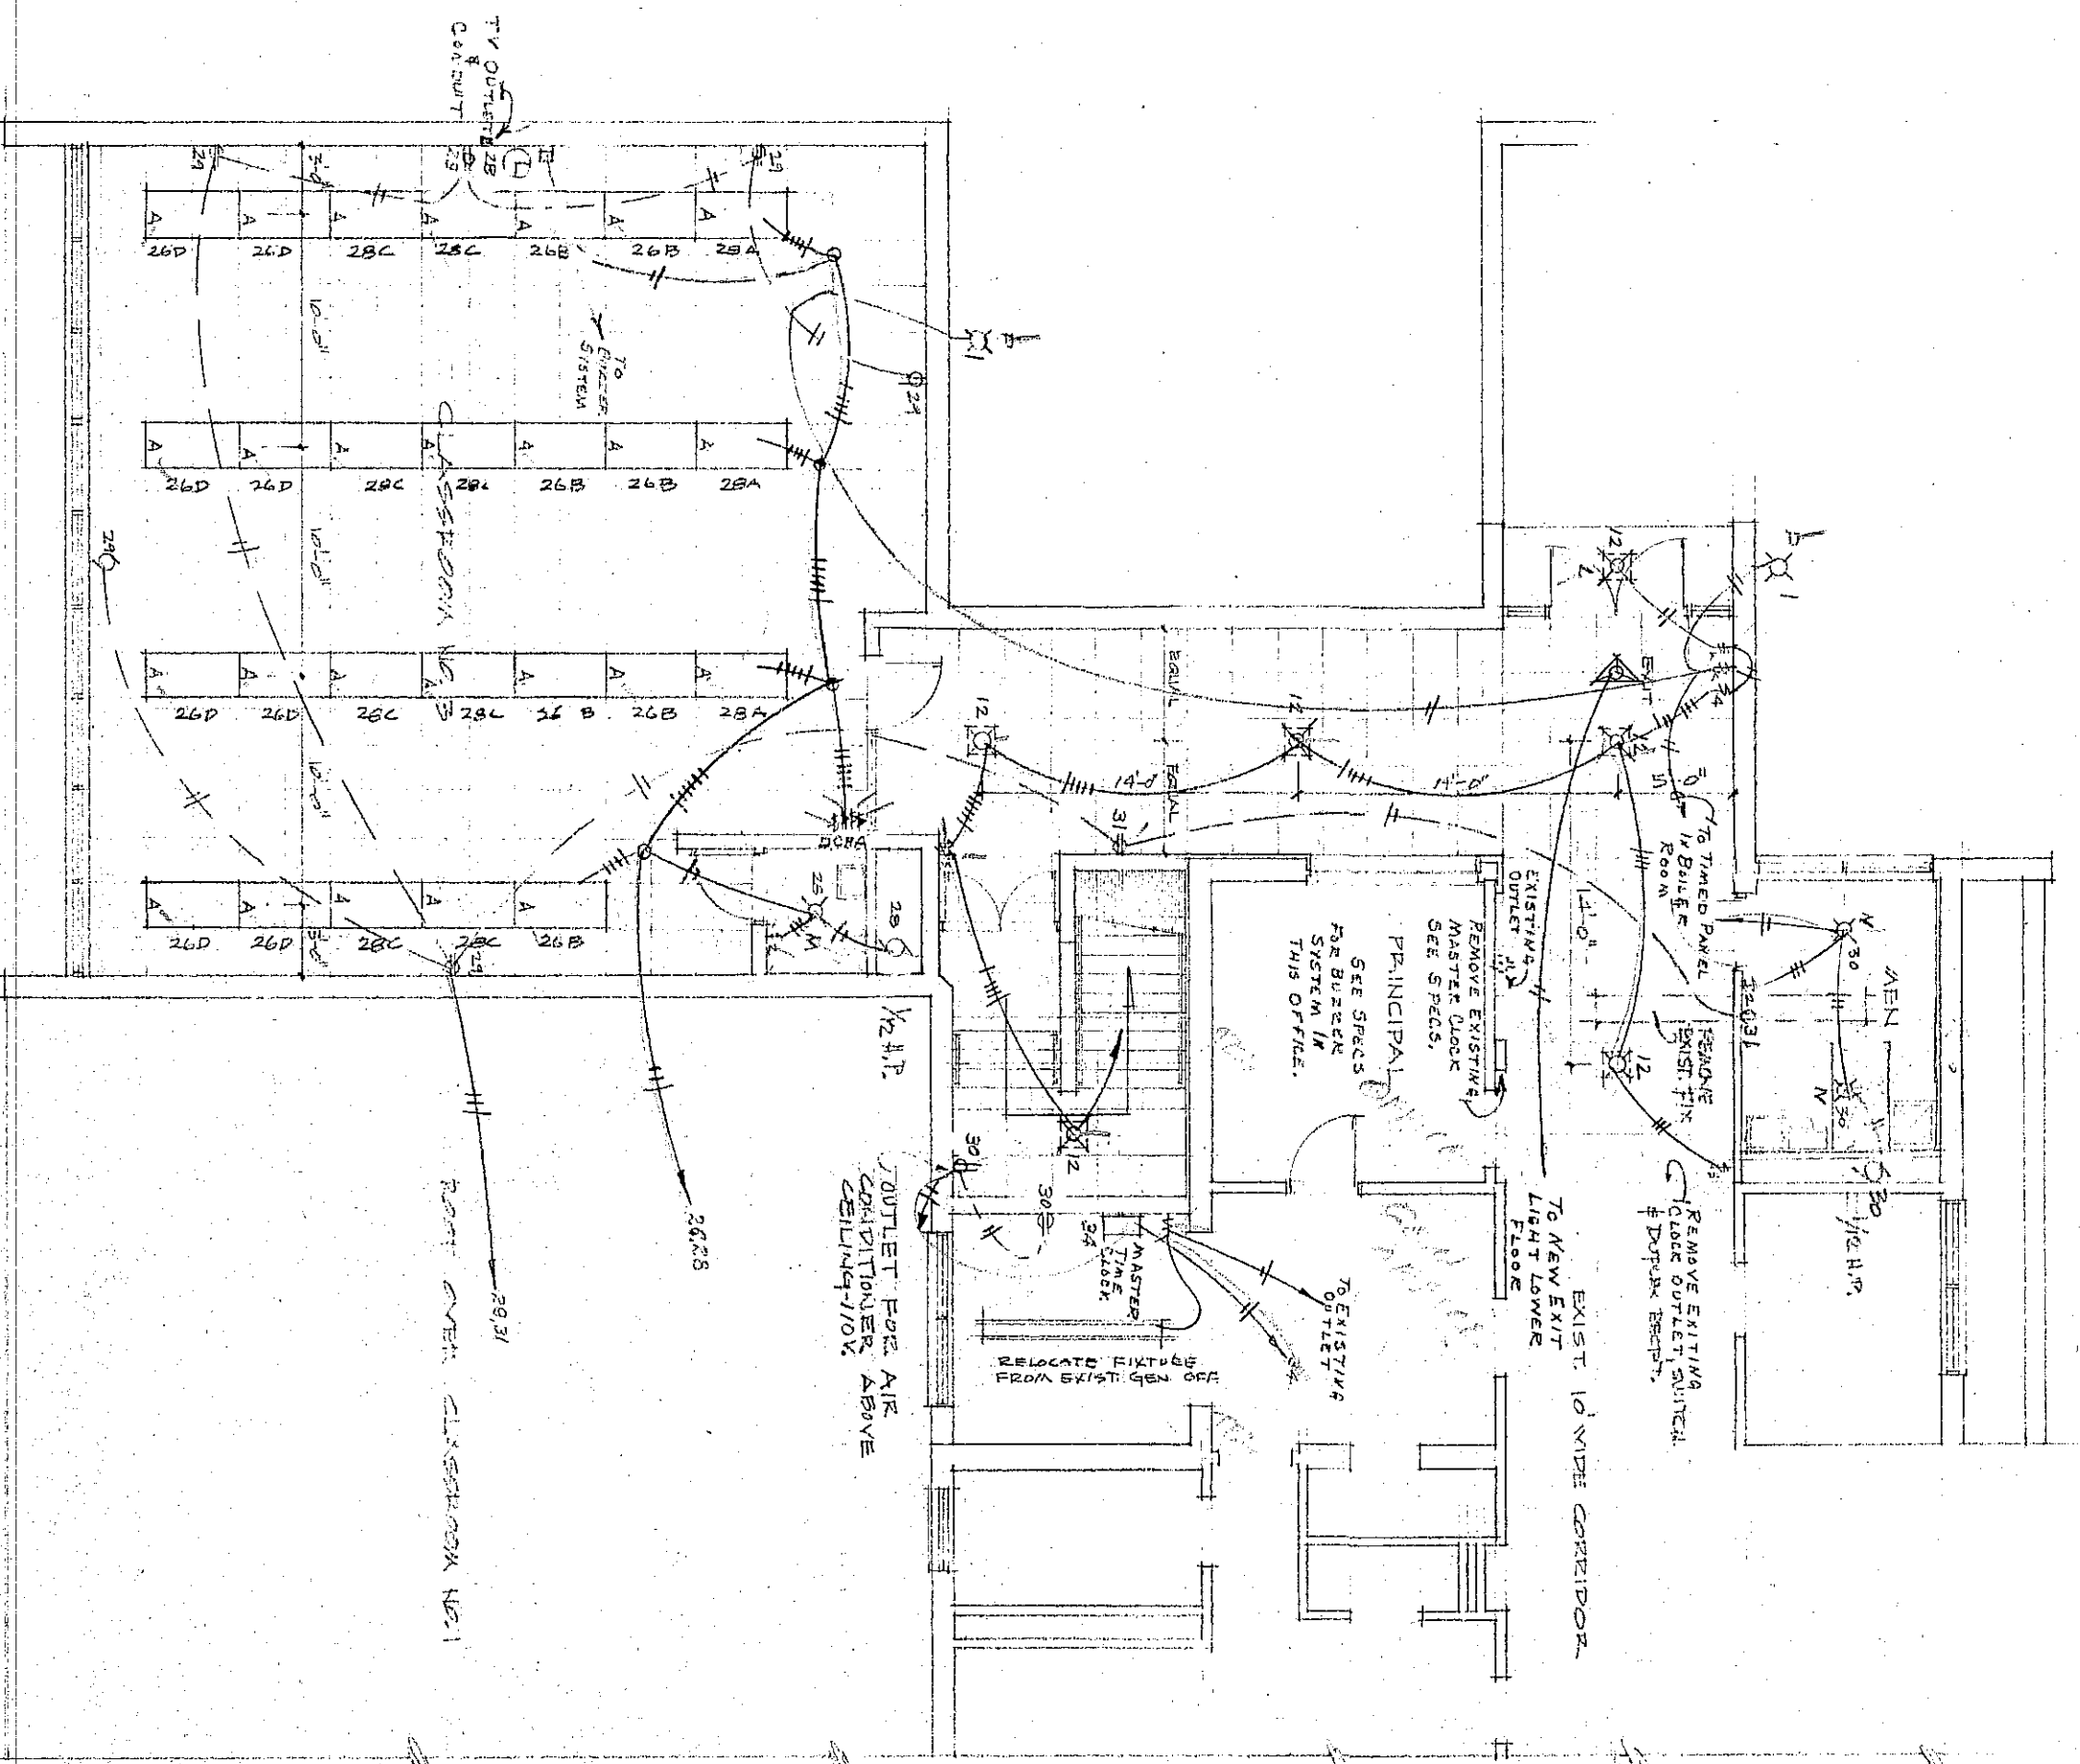

EAST CLASSROOMS-UPPER LEVEL ELECTRICAL PLAN

EAST CLASSROOMS-LOWER LEVEL ELECTRICAL PLAN