



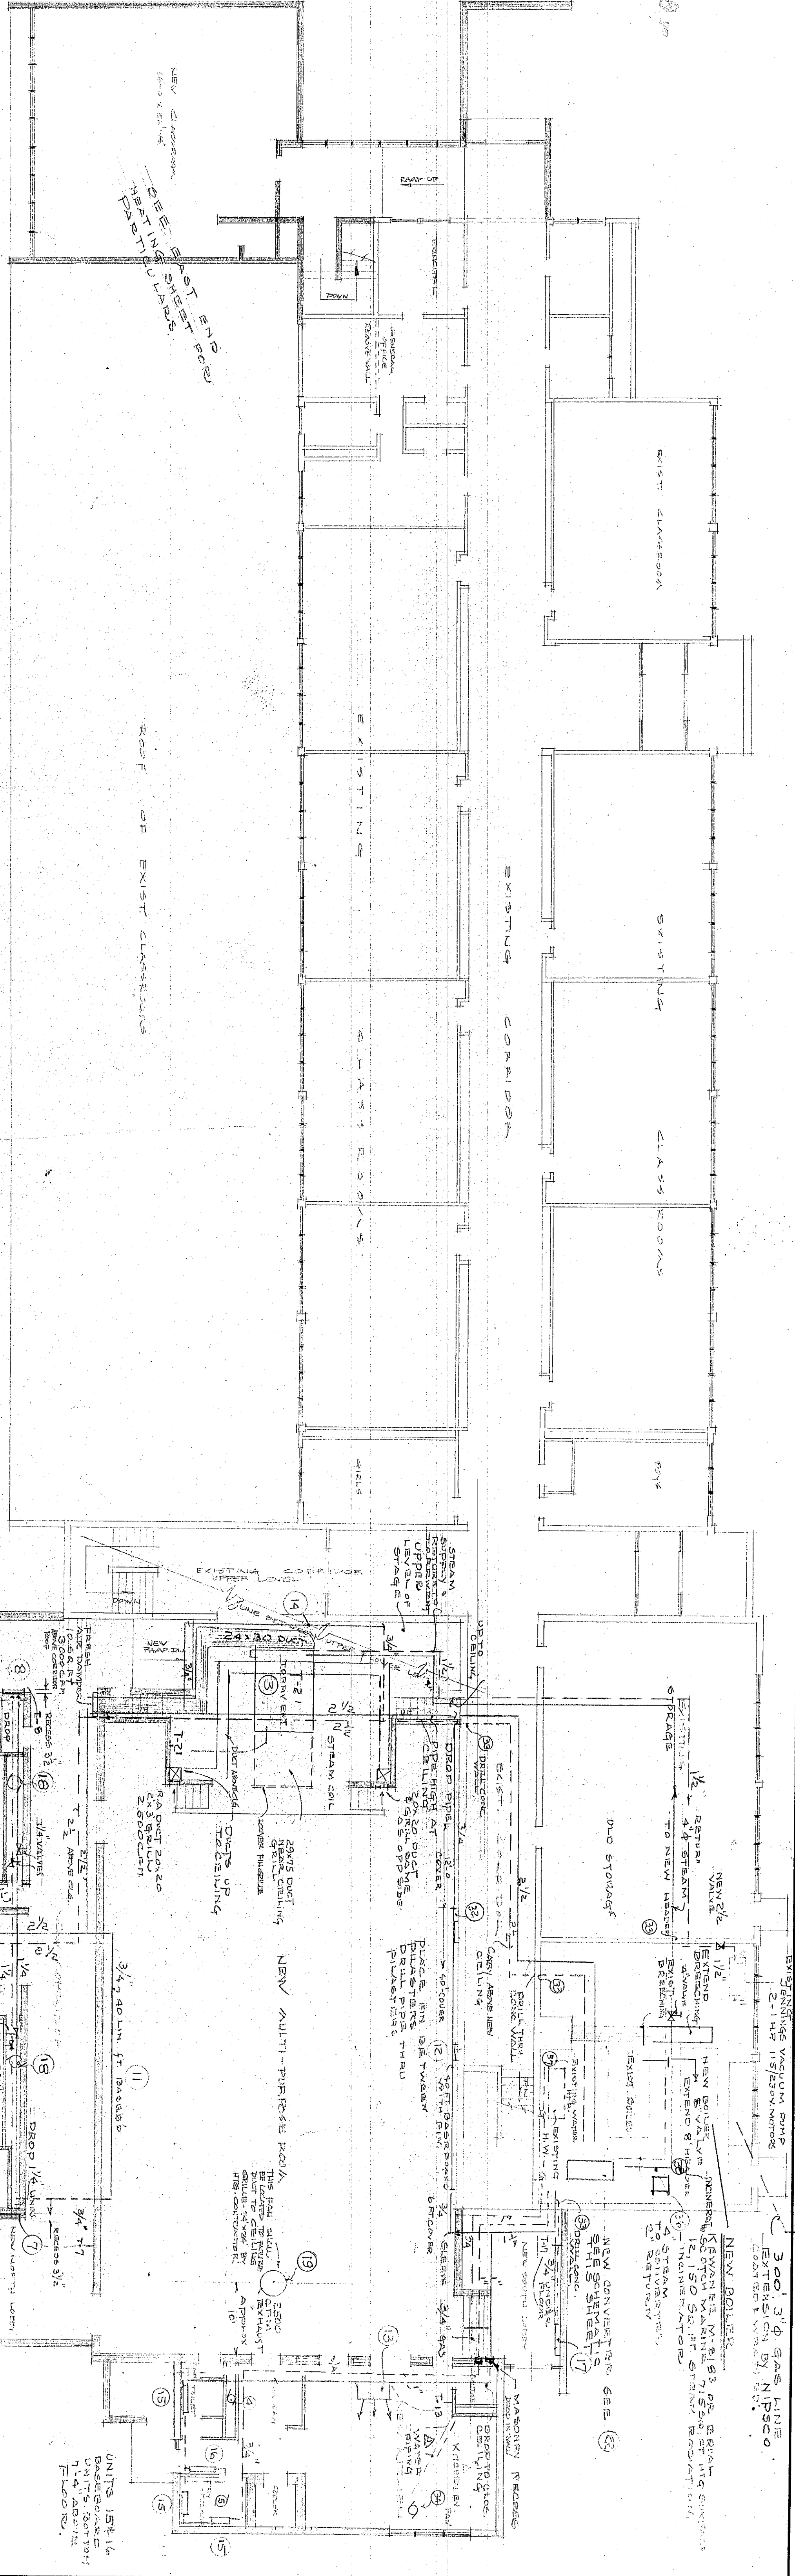

MAJOR HEATING & VENTILATING ITEMS

SMBL	REQ'D	DESCRIPTION	WHERE USED

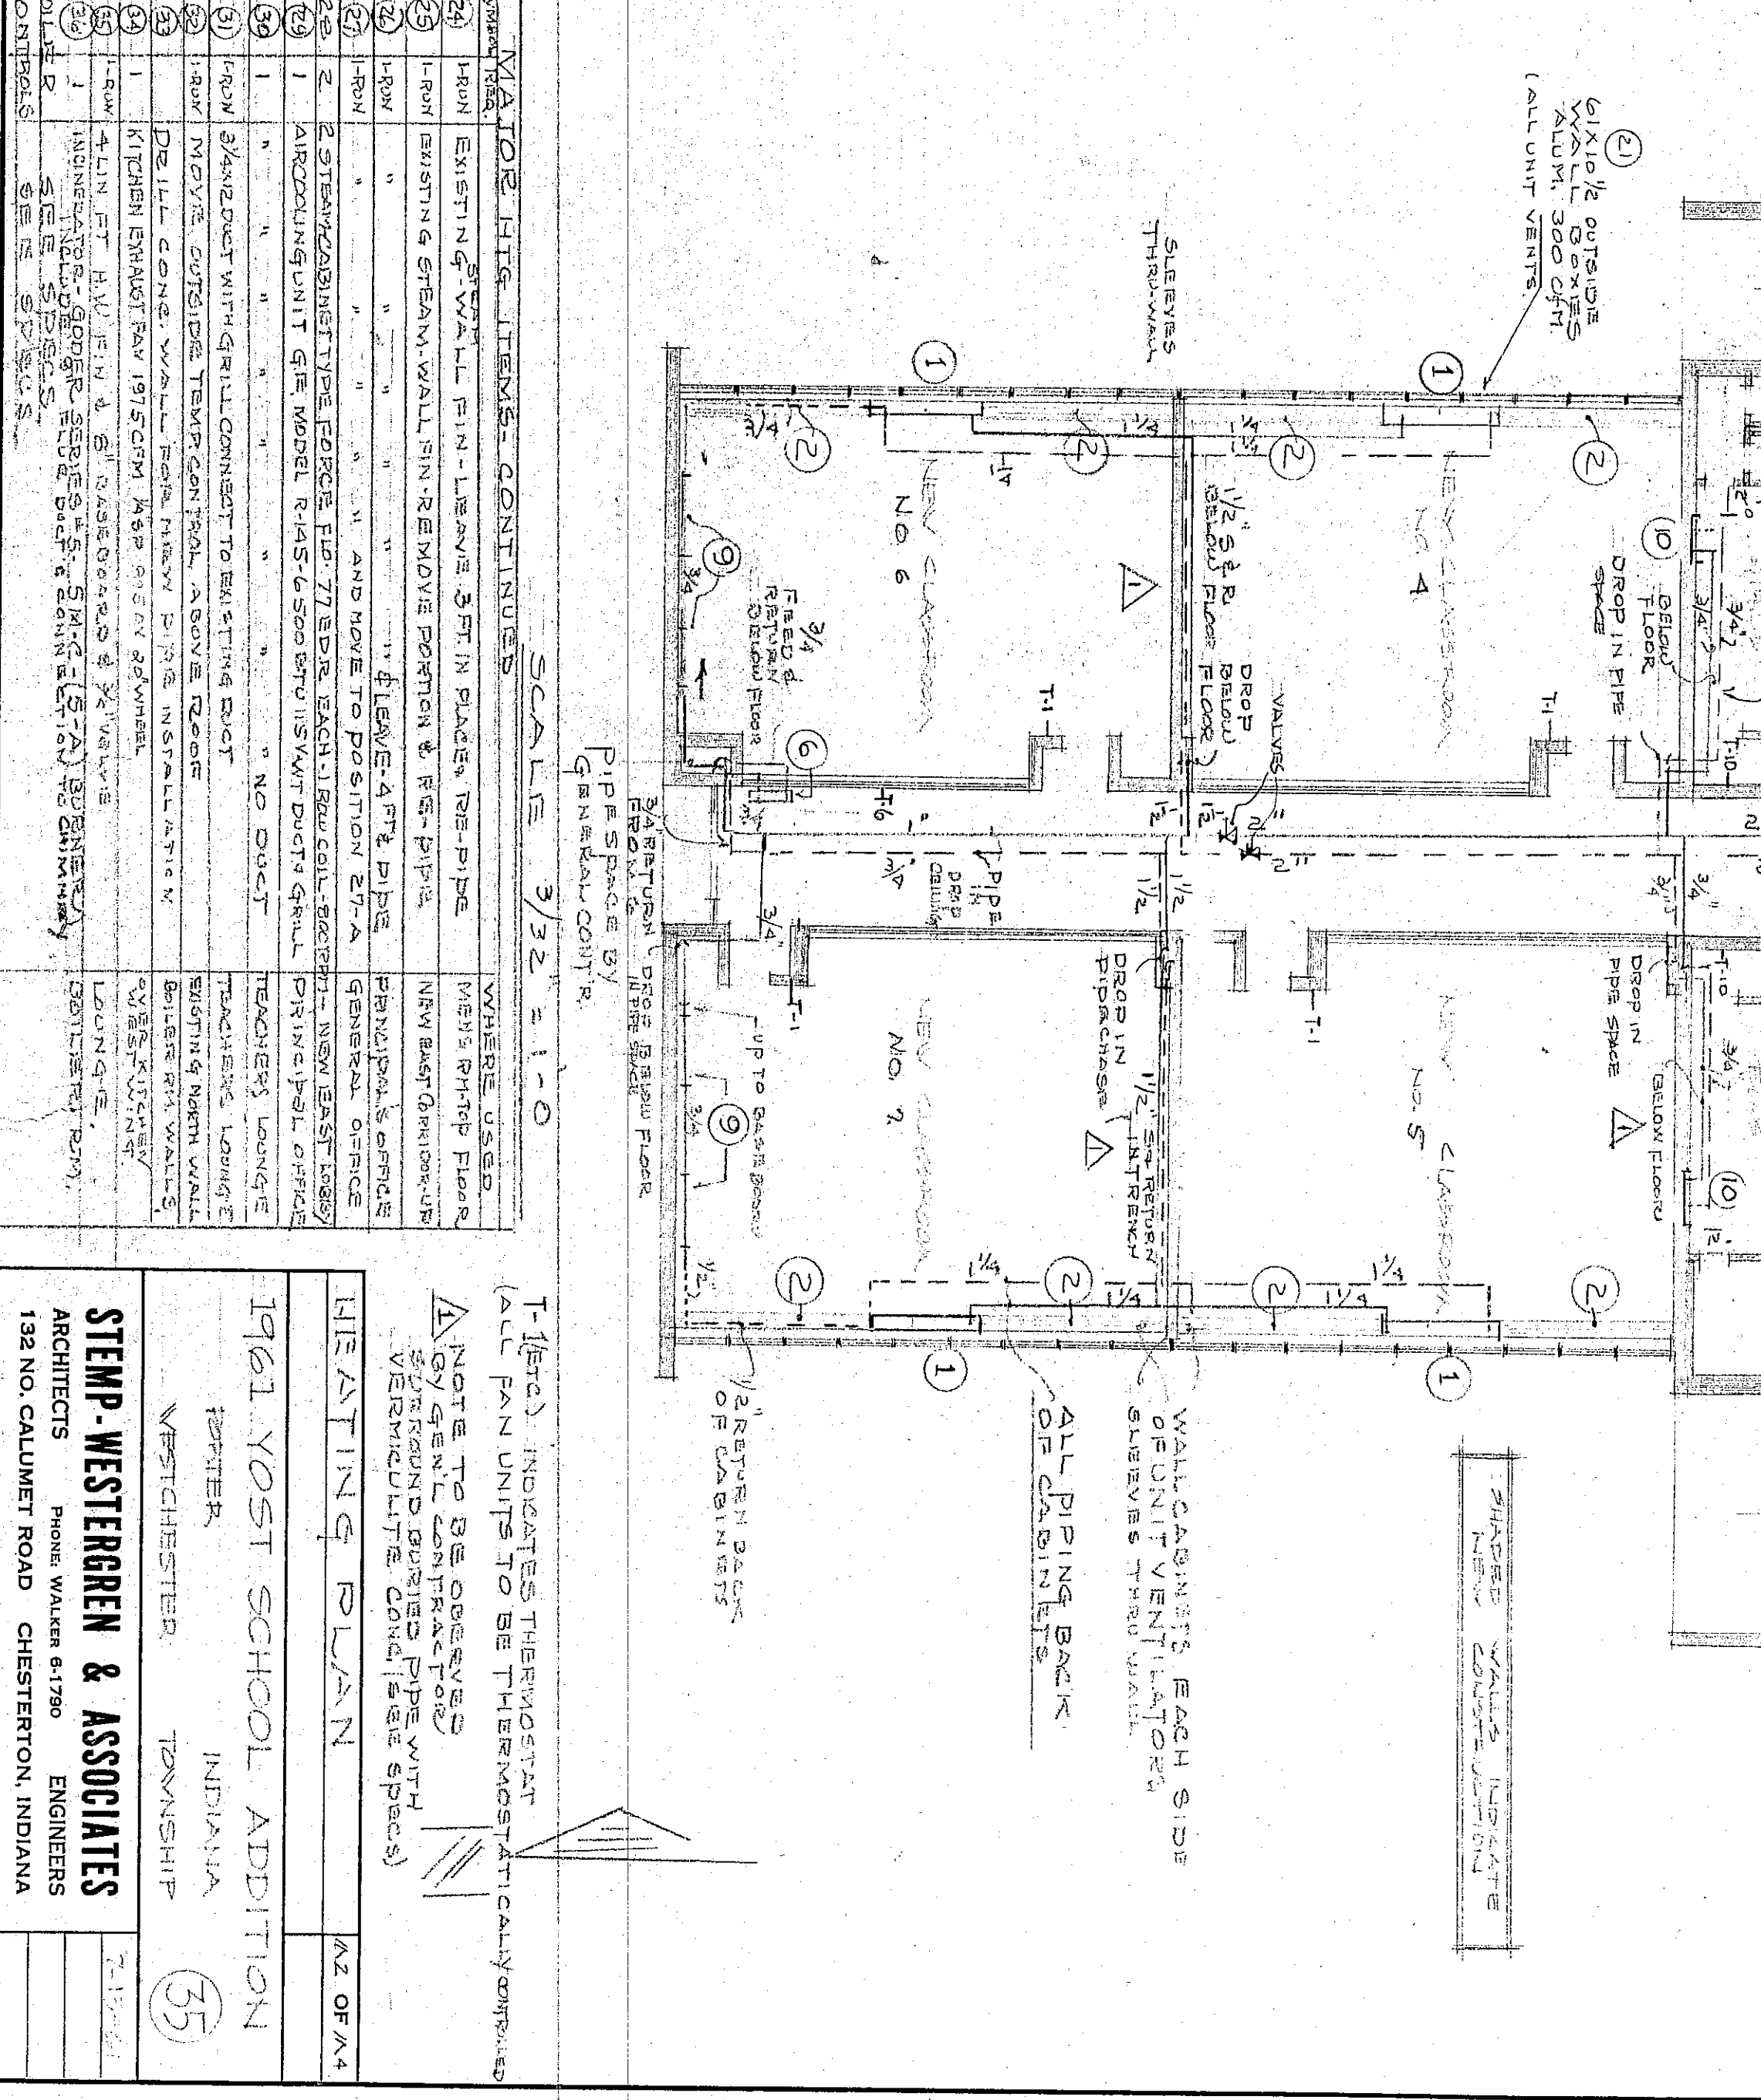

SCHEMATIC OF CONVERTER PIPING

END OF STEAM MAIN

SCALE POCKET

TYPICAL MAIN END DRIP

1961 VOST SCHOOL ADDITION

WESTCHESTER, INDIANA

STEMP WESTERGREEN & ASSOCIATES

ARCHITECTS


