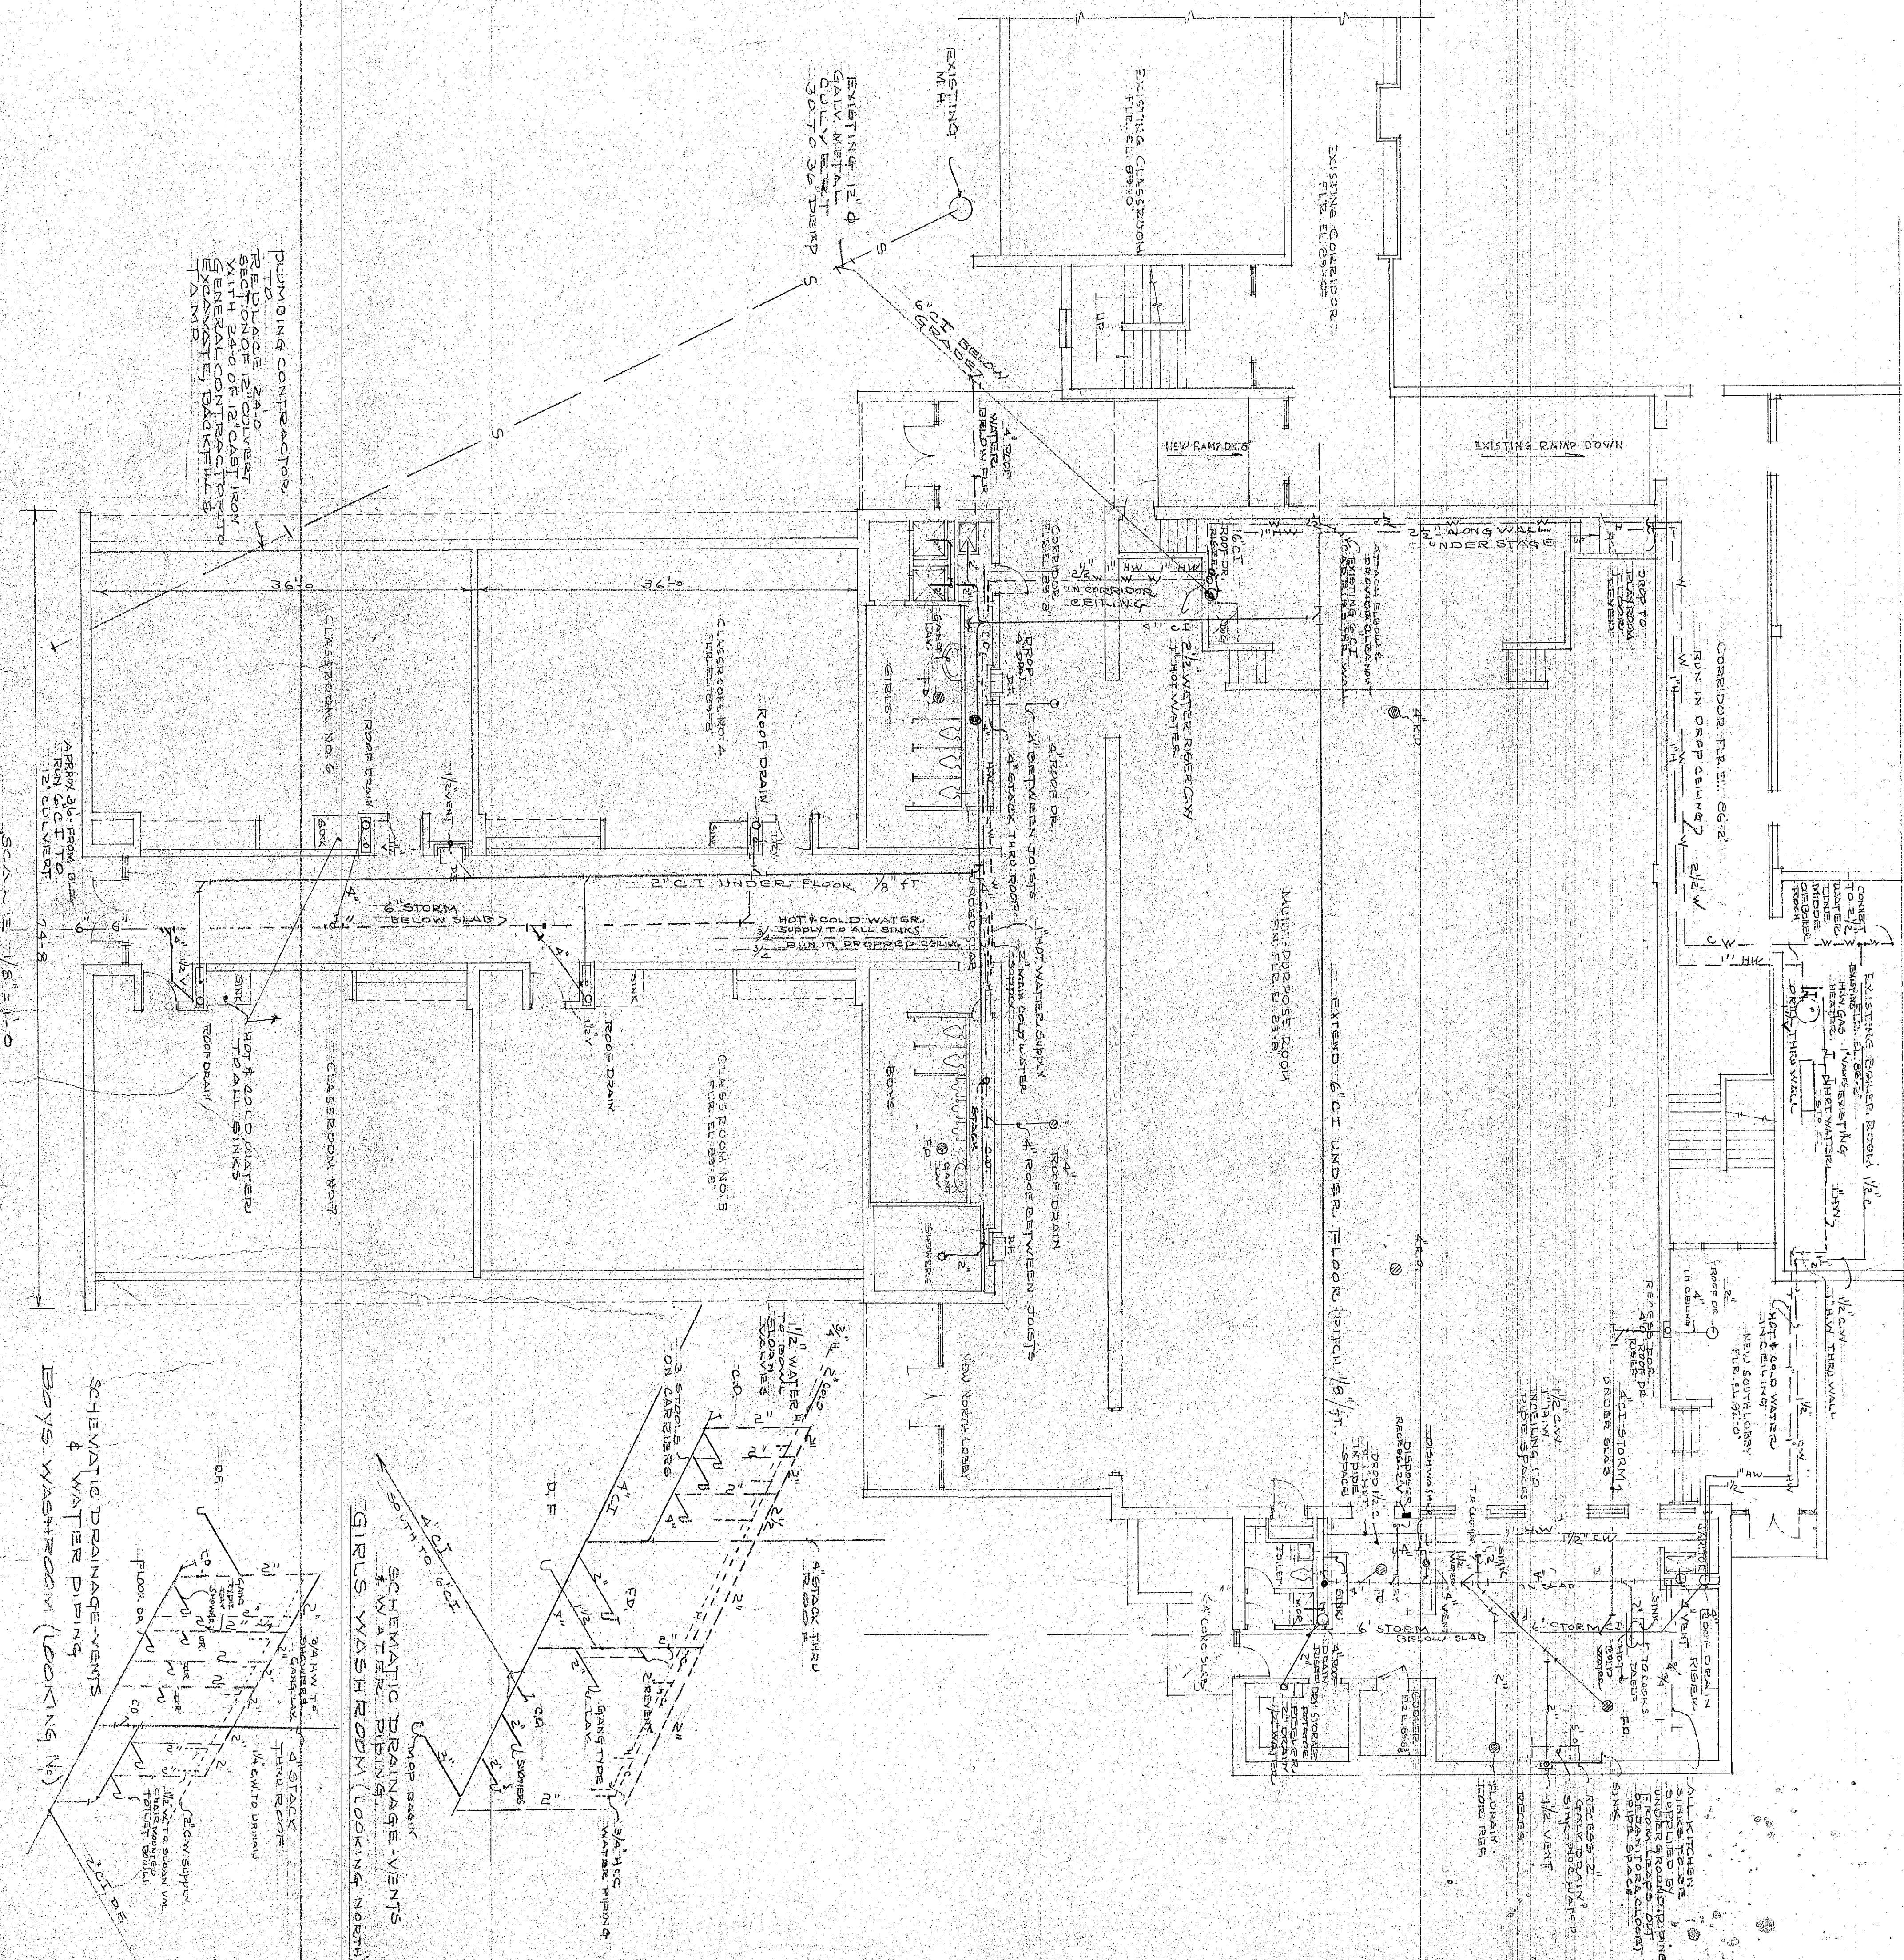


[illegible]

4 SEE SPECIFICATIONS FOR SCHEDULE OF PIPE VALVES 2 PLUMBING CONTRACTOR TO SUPPLY HOT & COLD WATER AS FOLLOWS FOR ALL FIXTURES LISTED HEREON ALSO MAKE ALL PLUMBING HOT WATER, COLD WATER, DRIVING AND PIPING CONNECTIONS TO KITCHEN FIXTURES WHICH ARE TO BE SUPPLIED BY OTHERS	TOWN OF PORTER PLUMBING IN CONFORMITY WITH REGULATIONS OF THE ADMINISTRATIVE BOARD WEST ADRIATION PLUMBING PLANS FIXTURE SCHEDULE - PIPING DIAGRAM 1961 YOST SCHOOL PORTER WESTCHESTER NEWARK TOYOTA
STEMP - WESTERNGRAPH & ARCHITECTS 132 N. CALUMET RD.	PHOTOGRAPH