


LONGITUDINAL SECTION

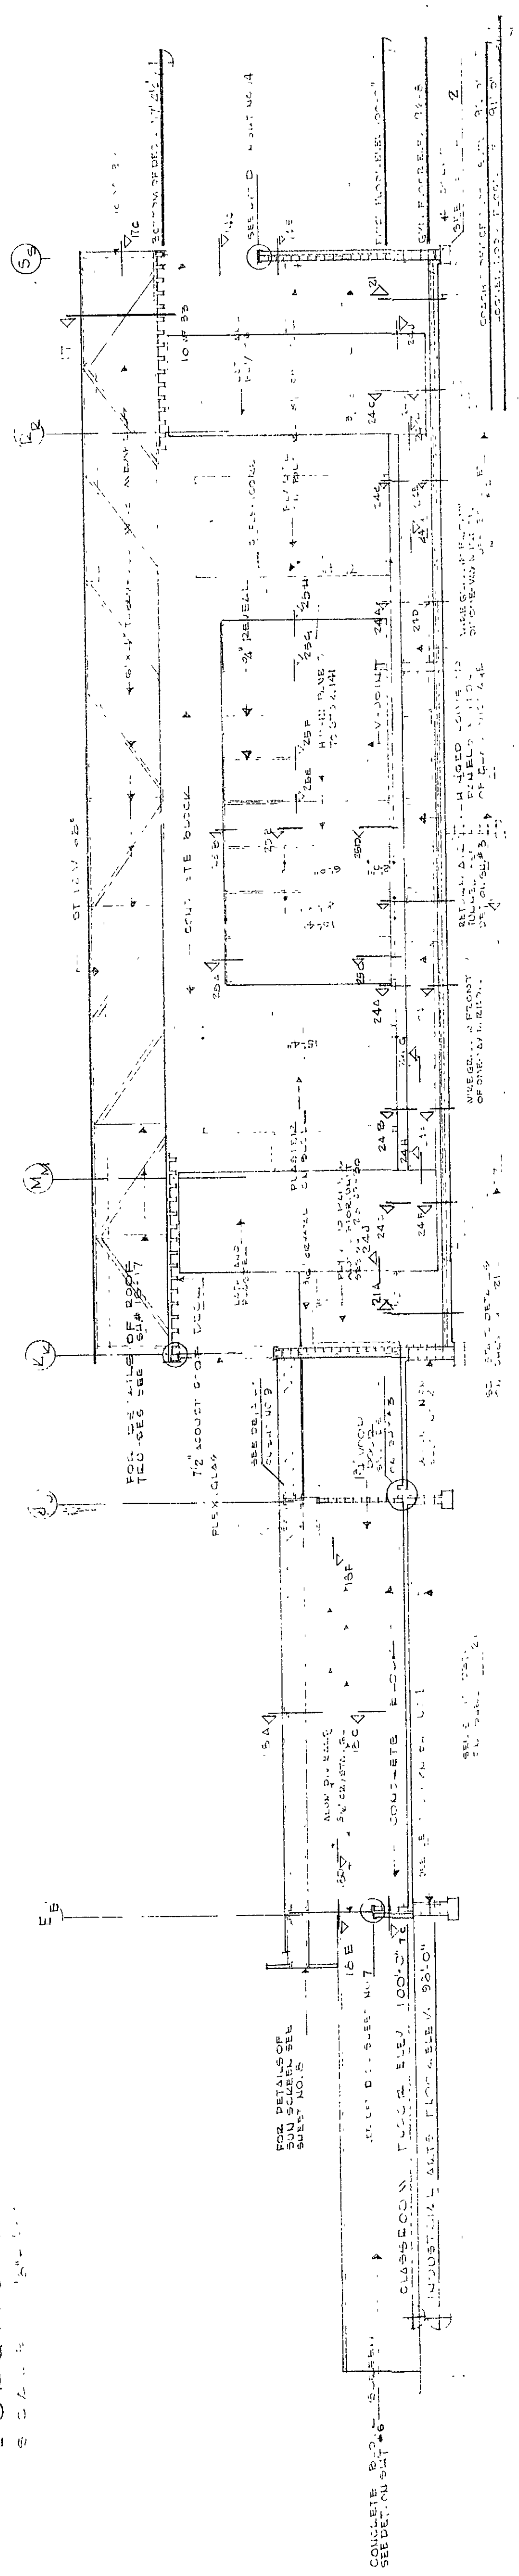

TRANSVERSE SECTION

