



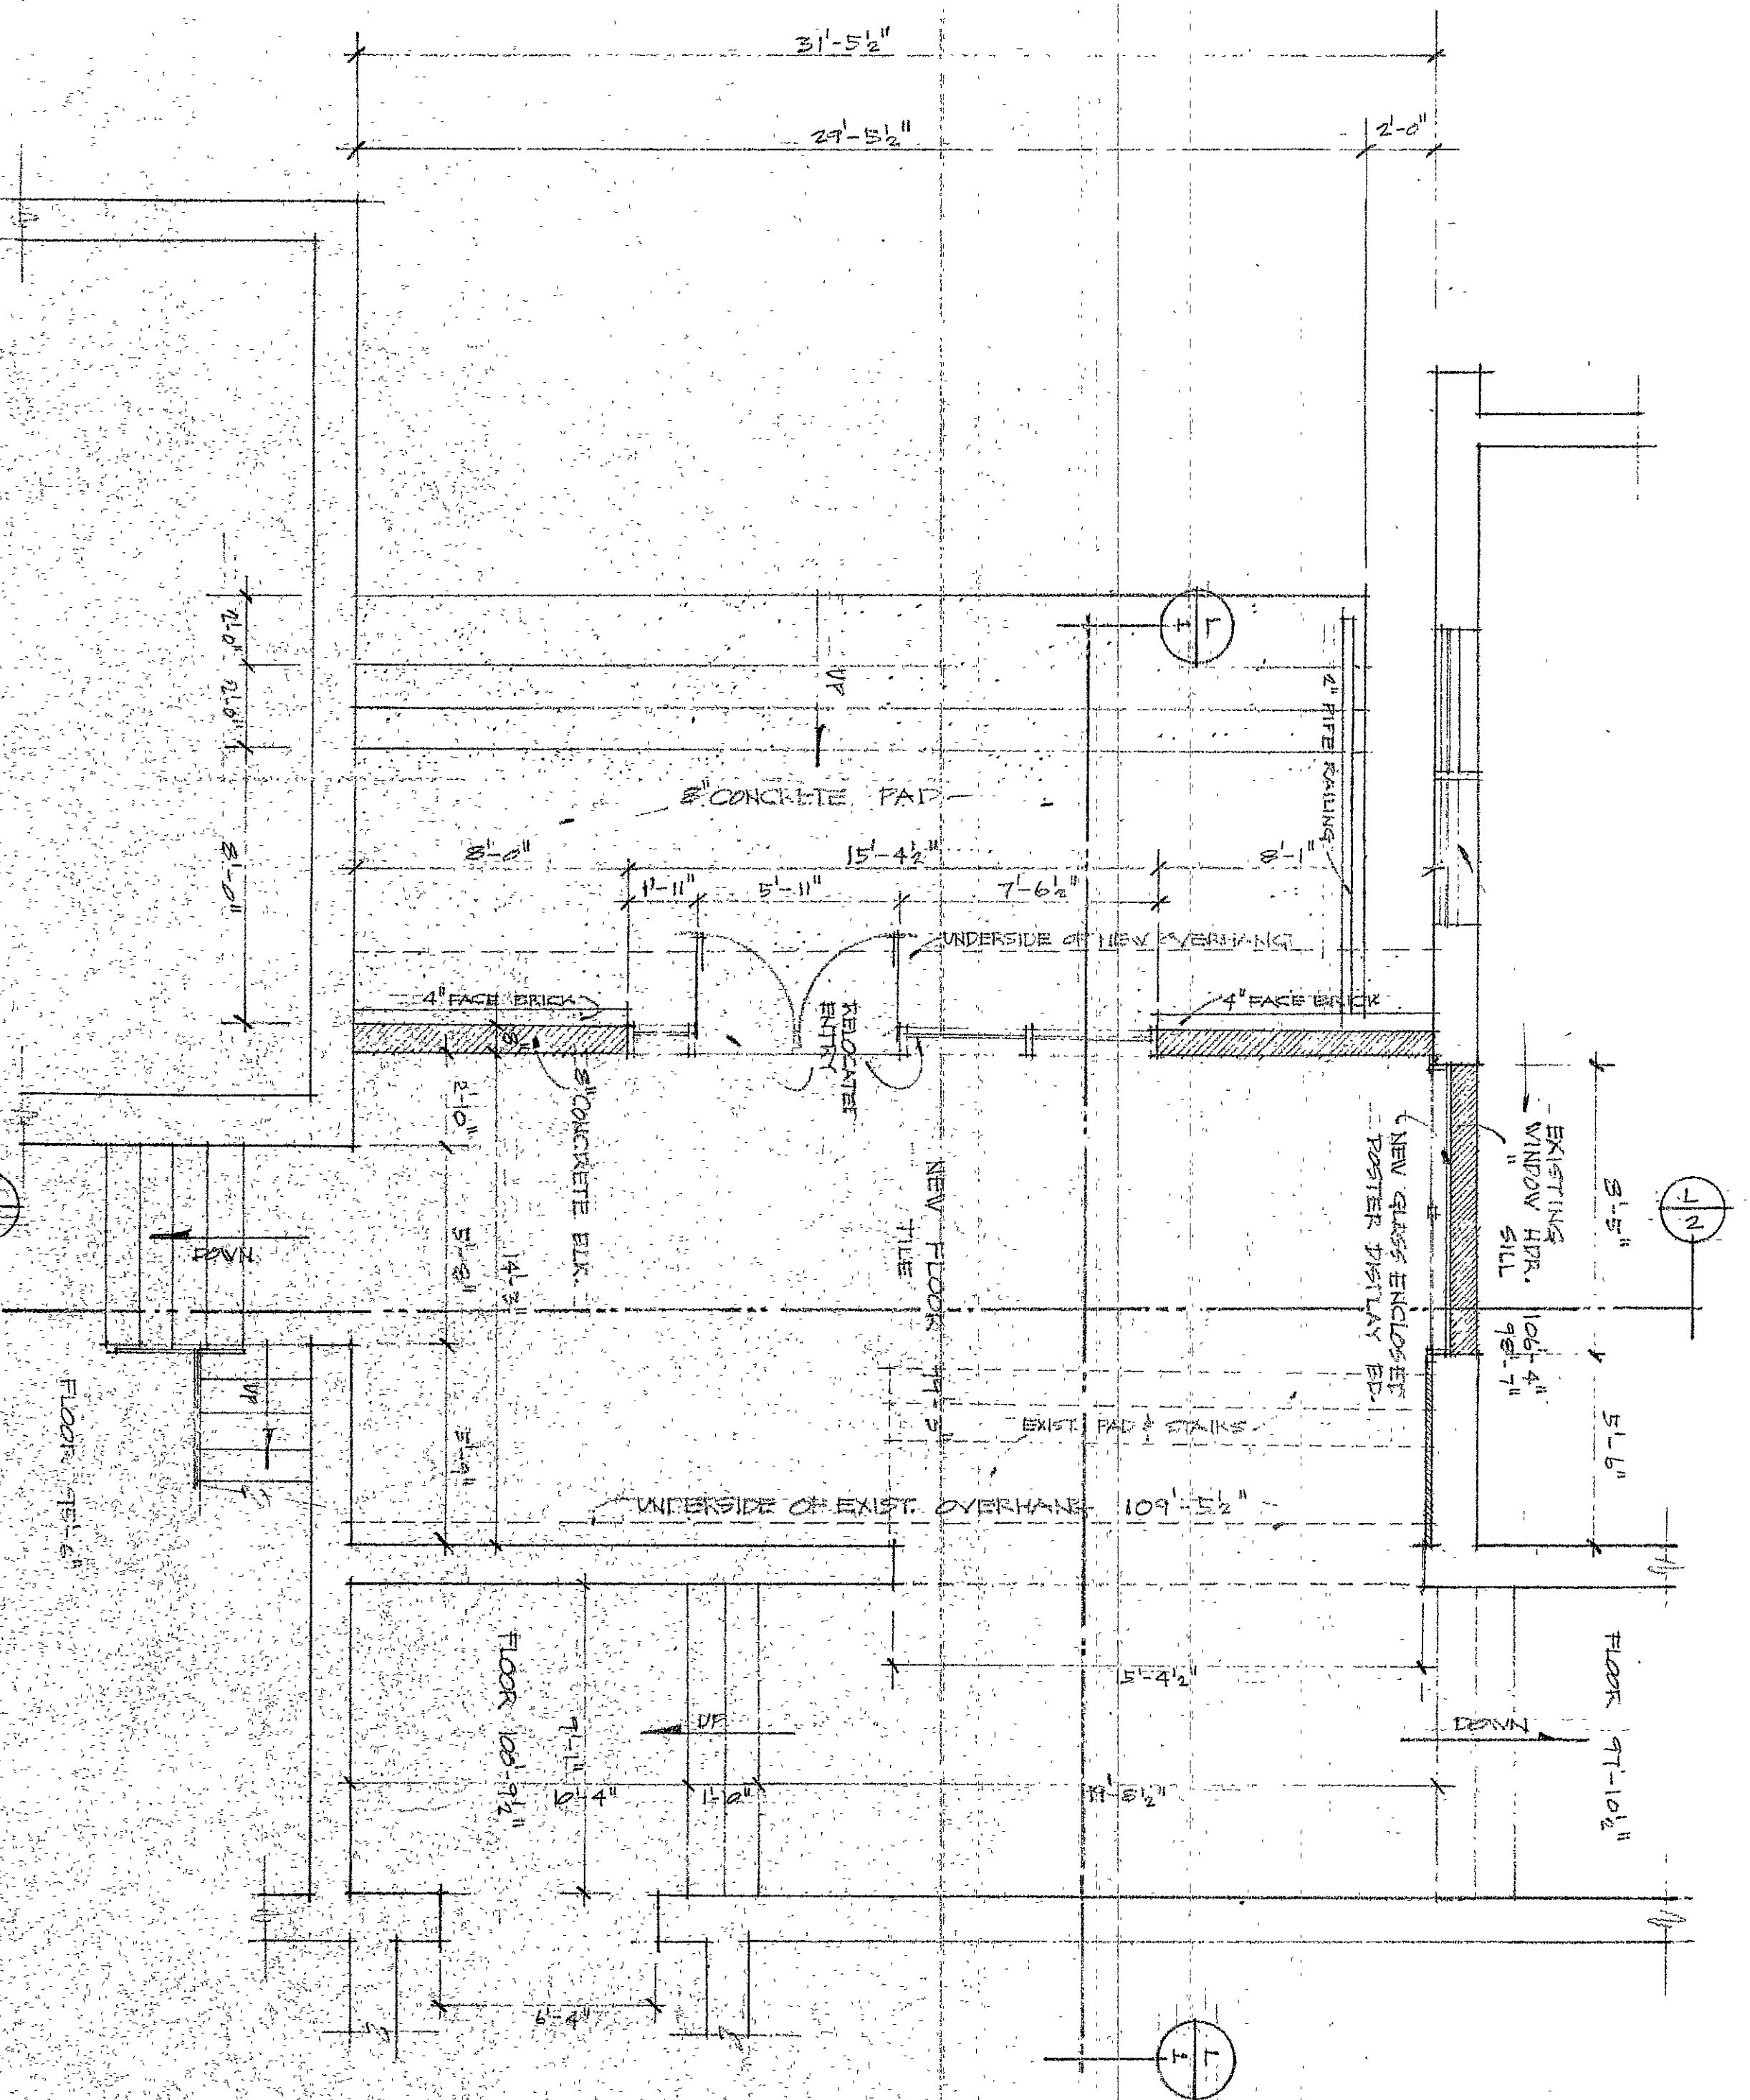

PLAN NEW SOUTH LOBBY
SCALE: 1/4" = 1'-0"

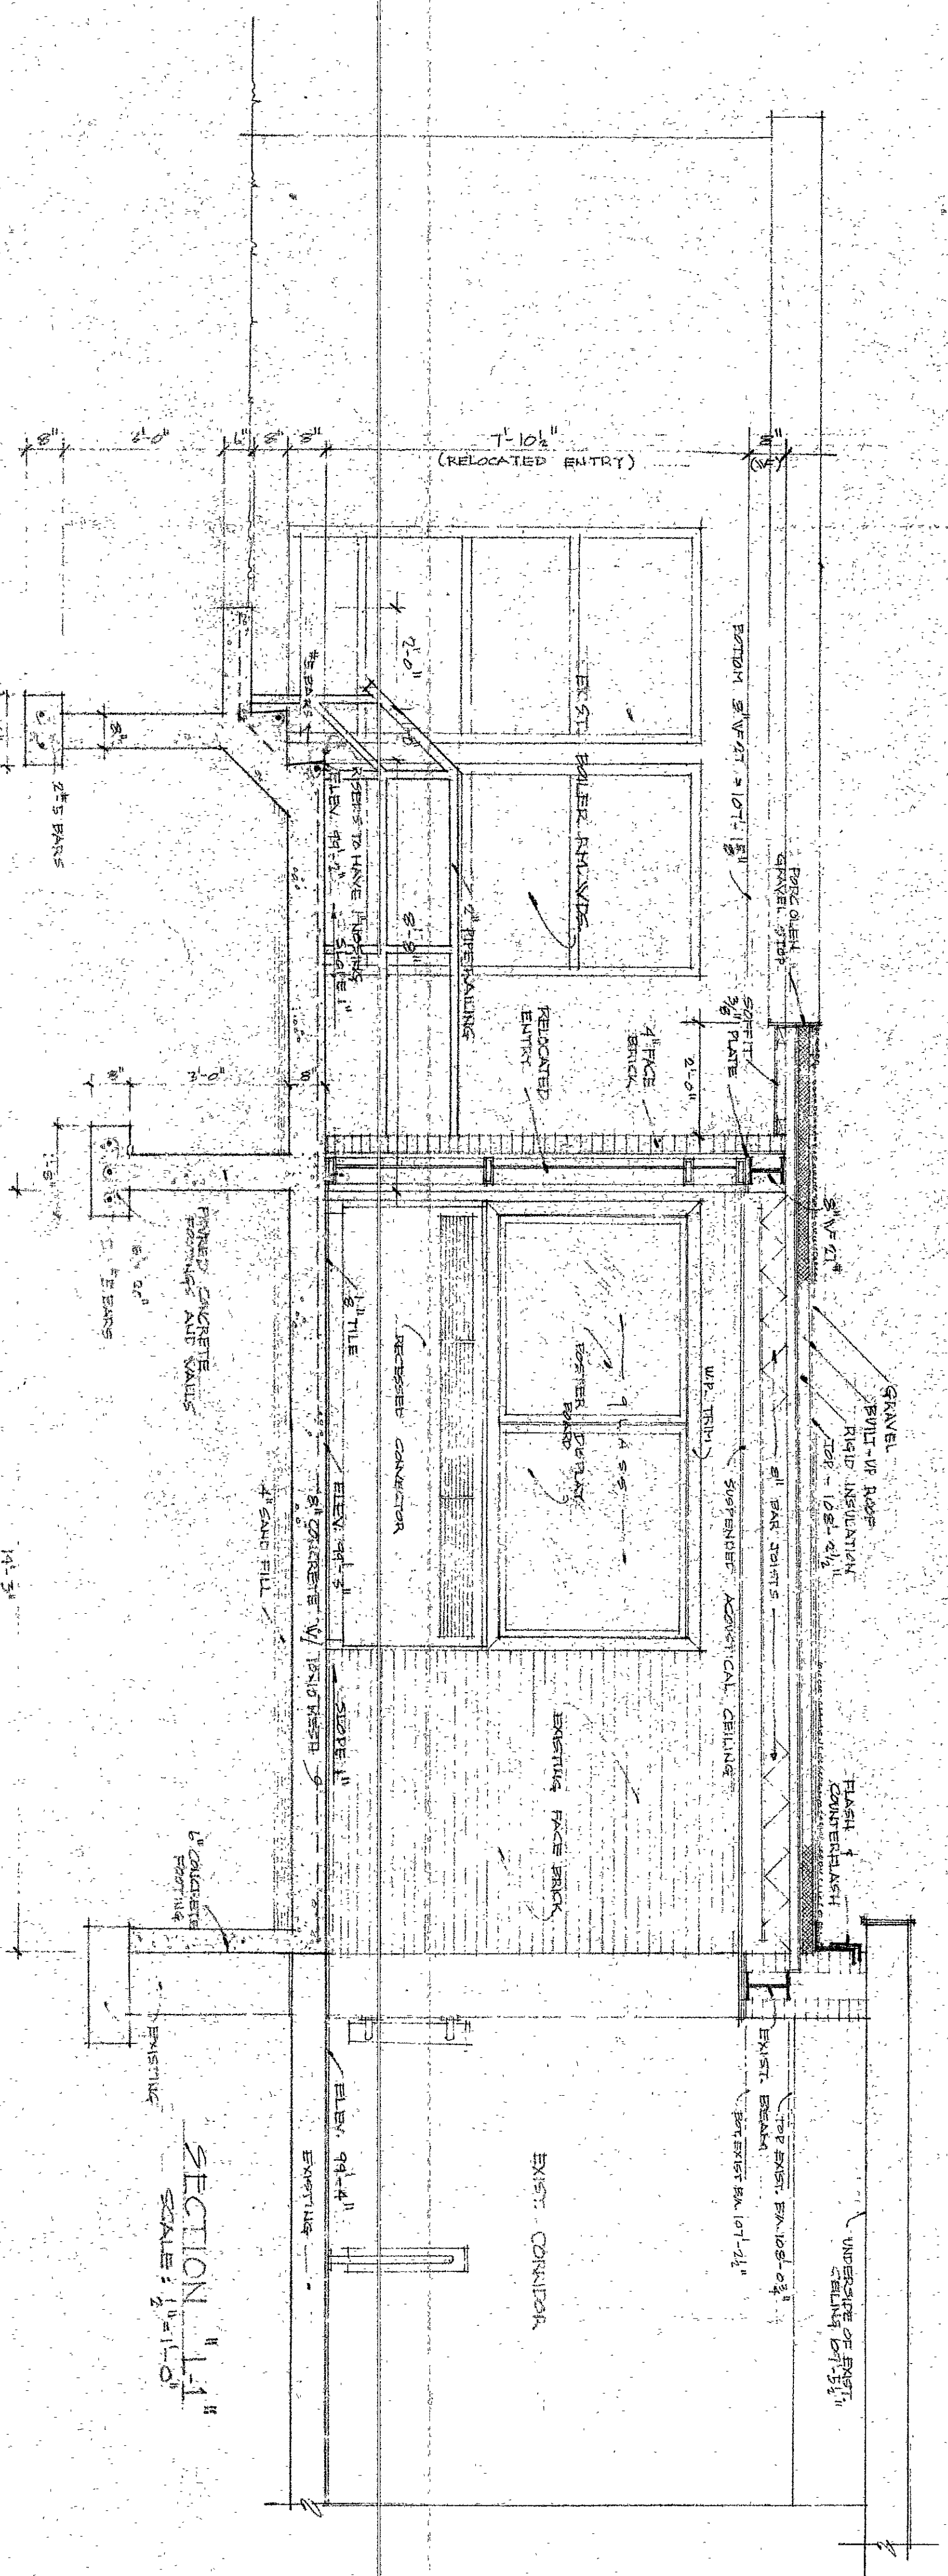

SECTION 1-1
SCALE: 1/2" = 1'-0"

64-A-03

Architect
Consultant
H.S.

NEW SOUTH LOBBY ADDITION	1 OF 2
WESTHESTER TWE	CHESTER L. STEMP
SCHOOL CORP.	AND ASSOCIATES
CHESTERFIELD, INDIANA	Chesterfield, Indiana