
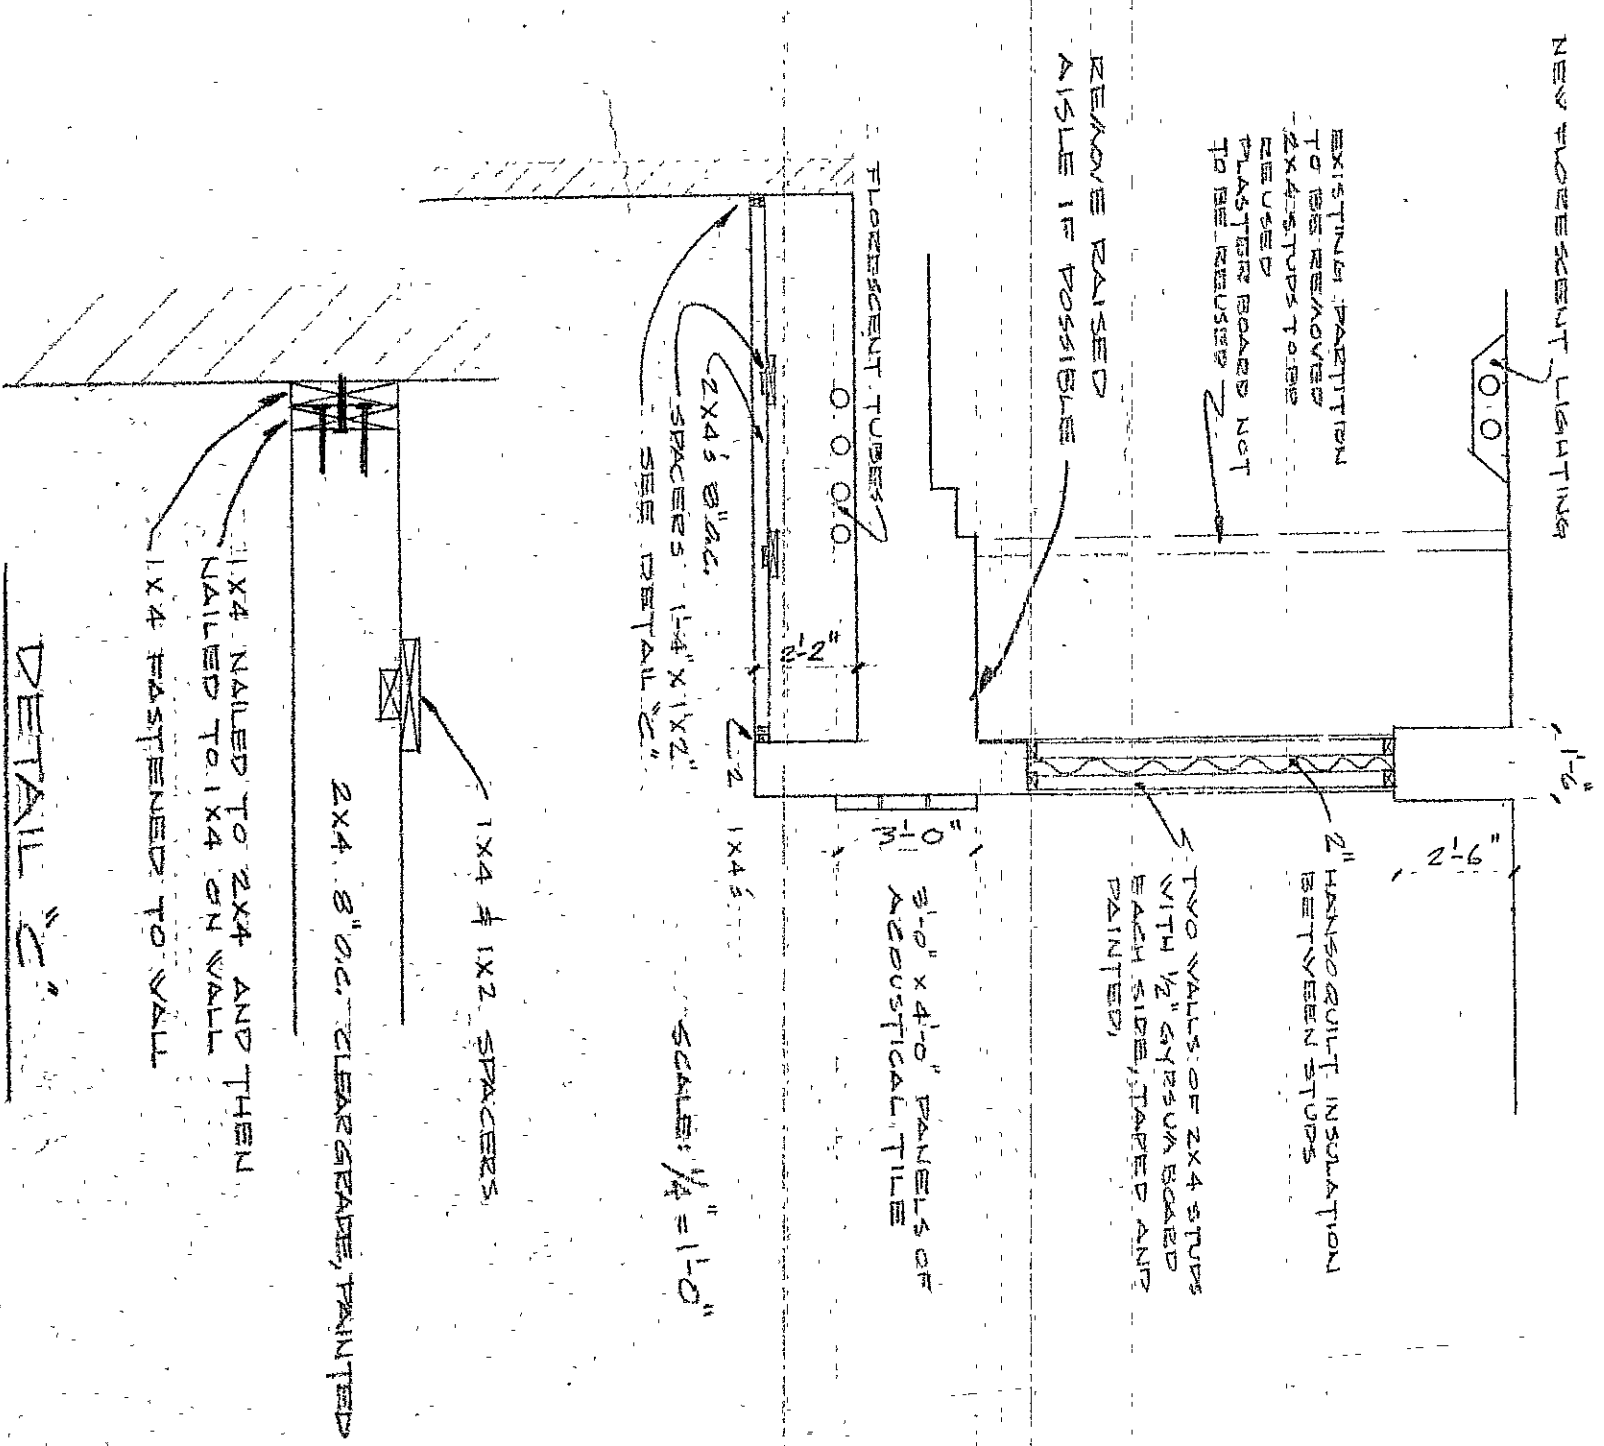
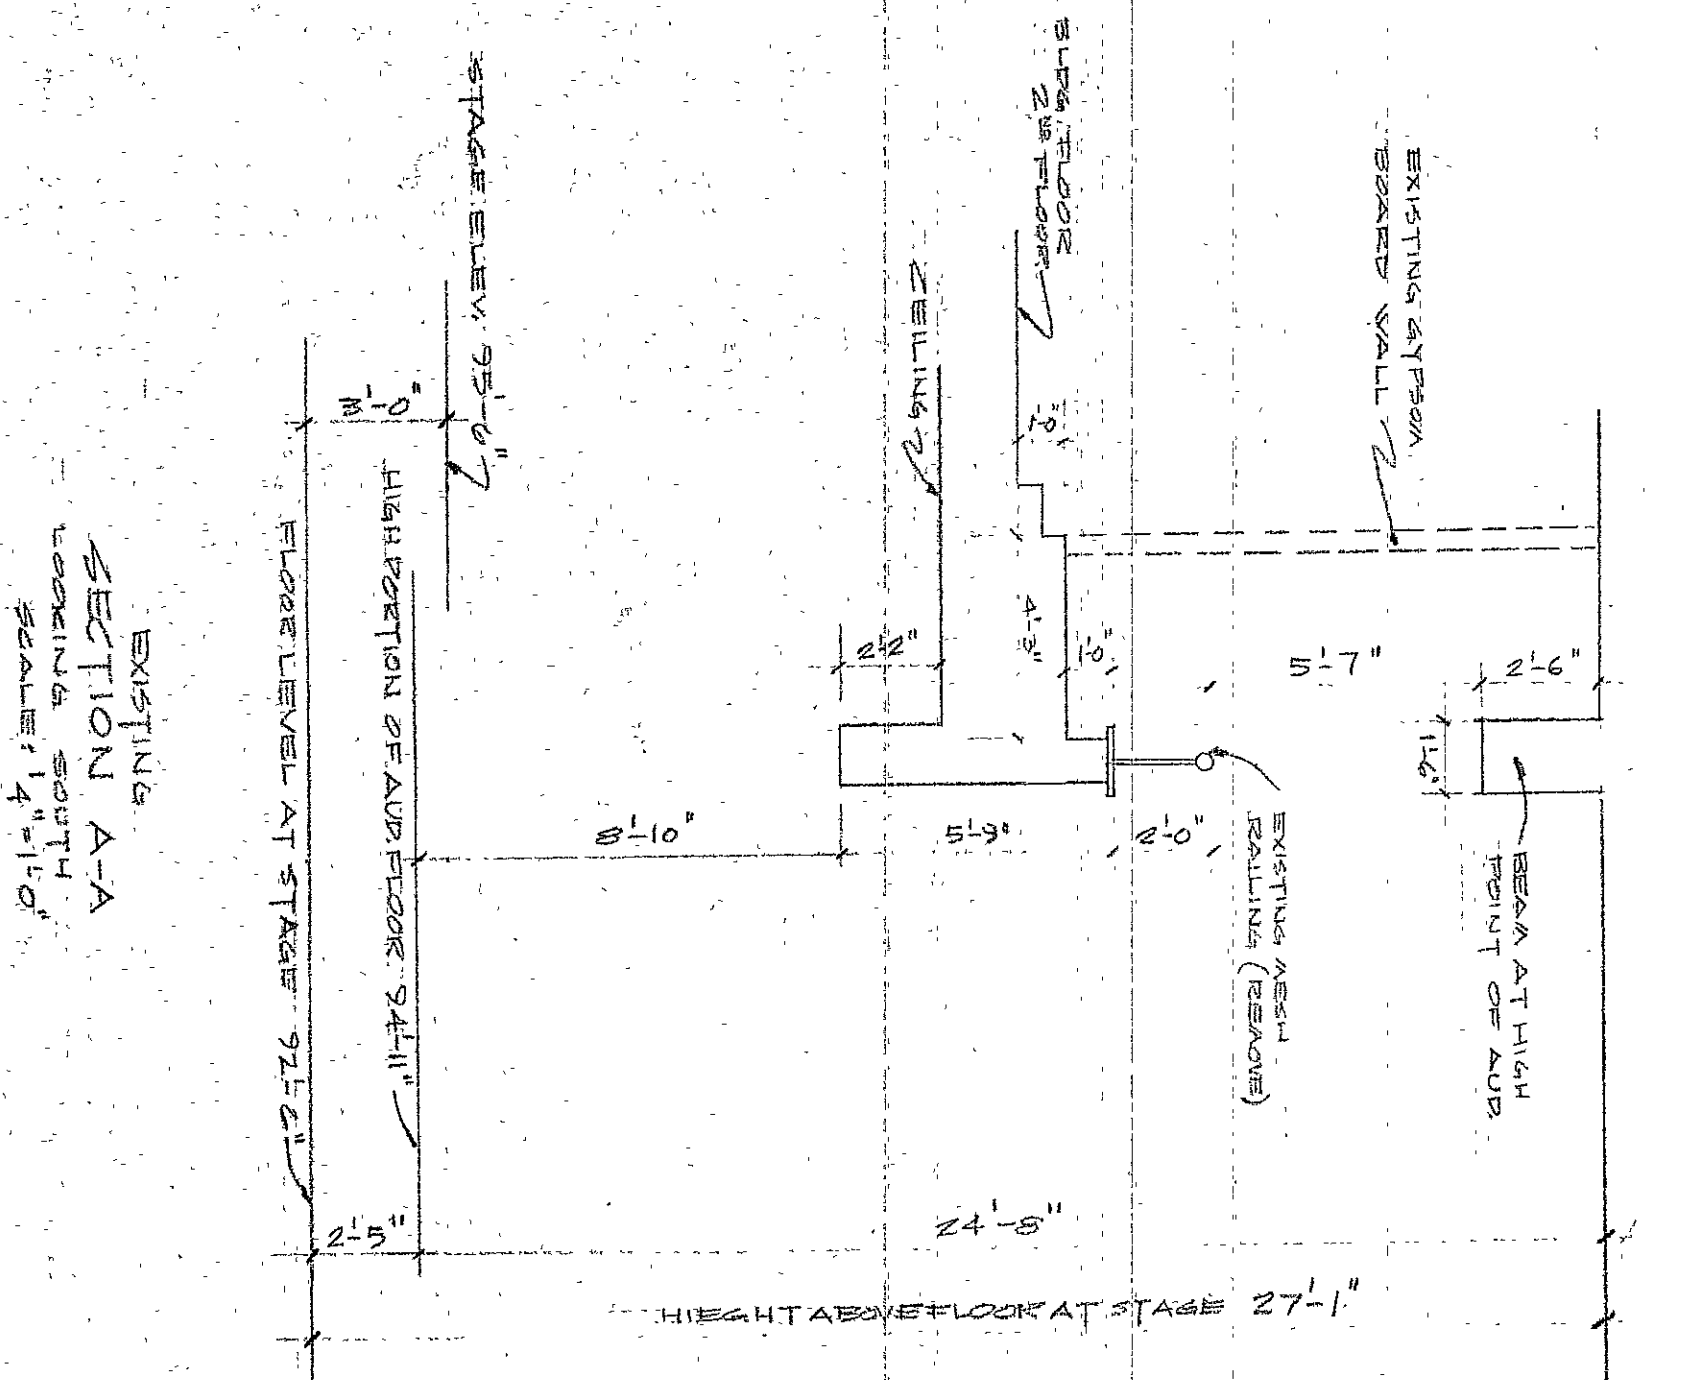
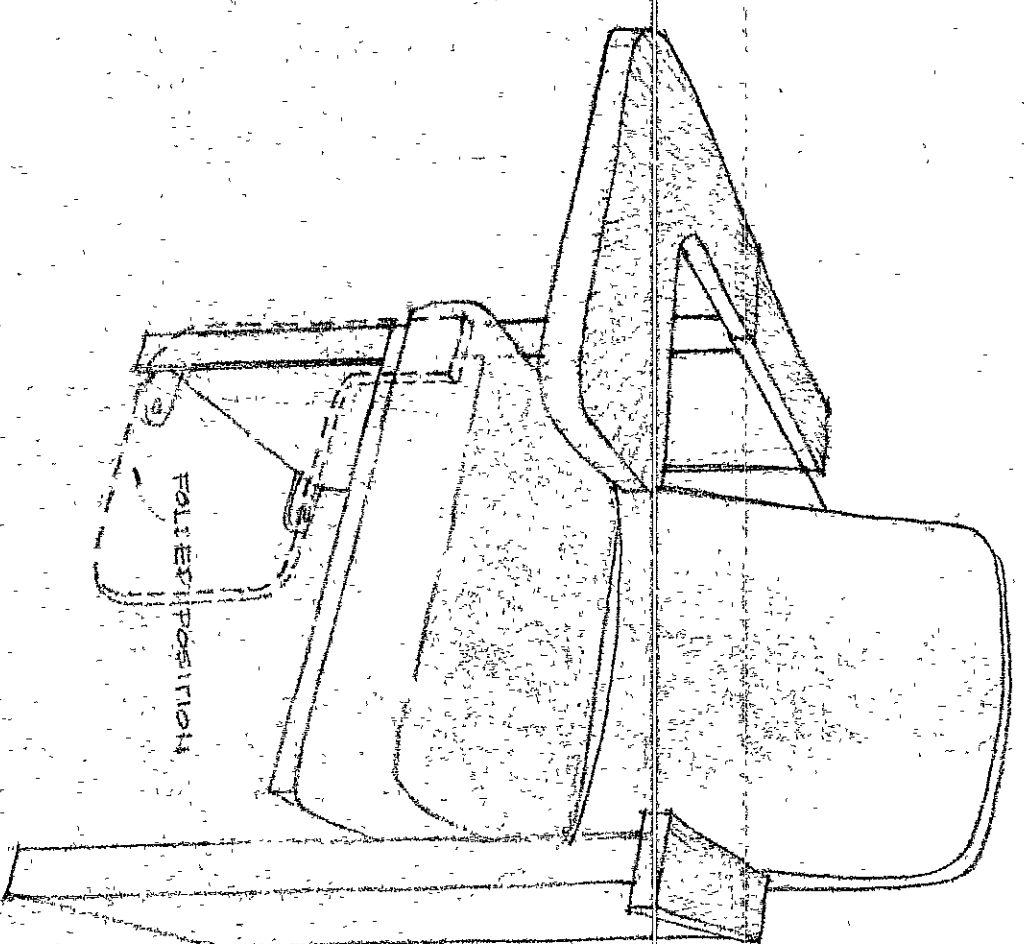
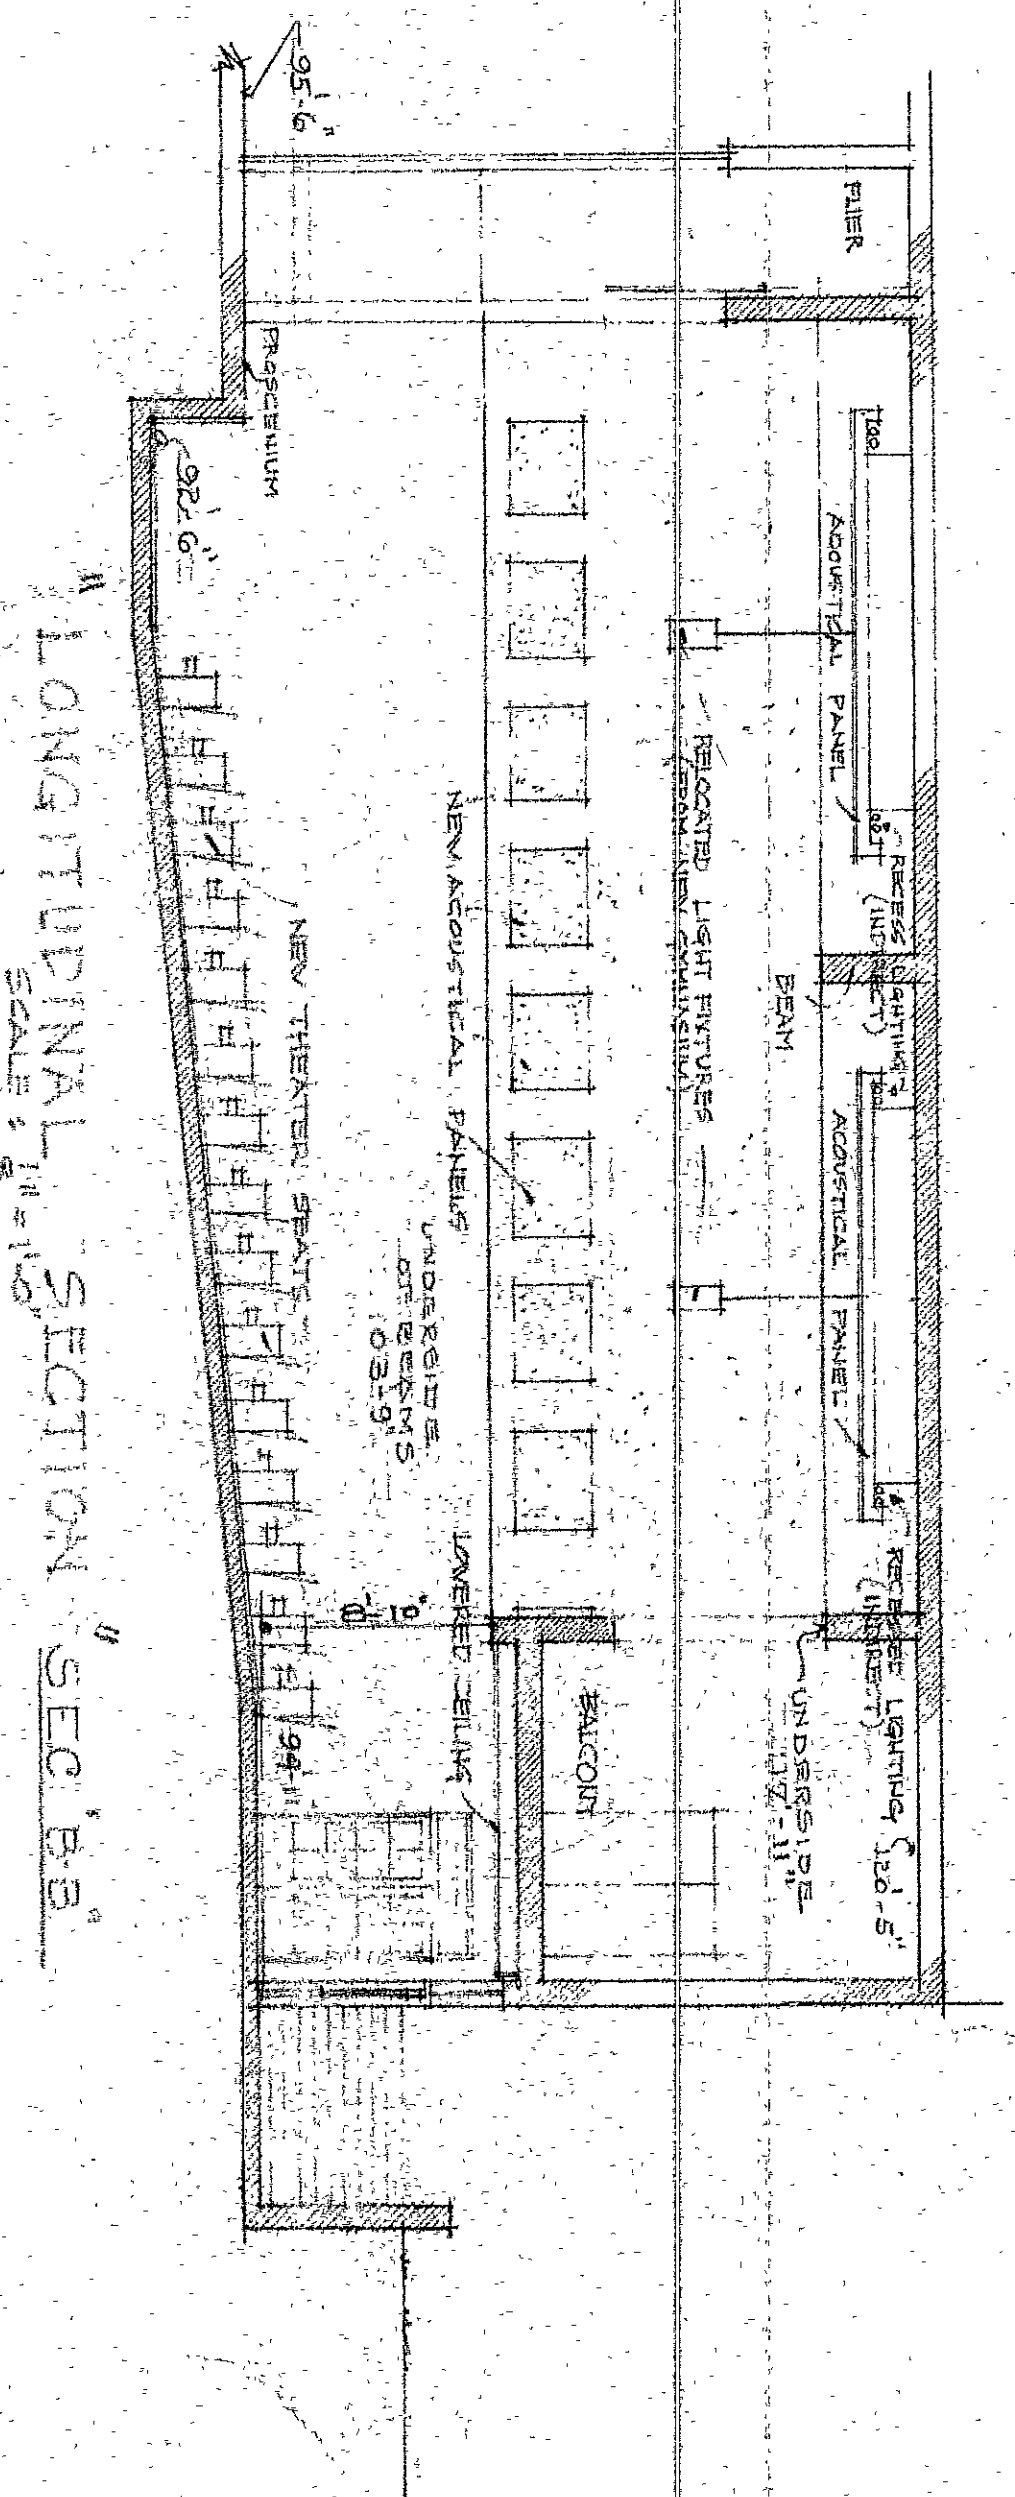


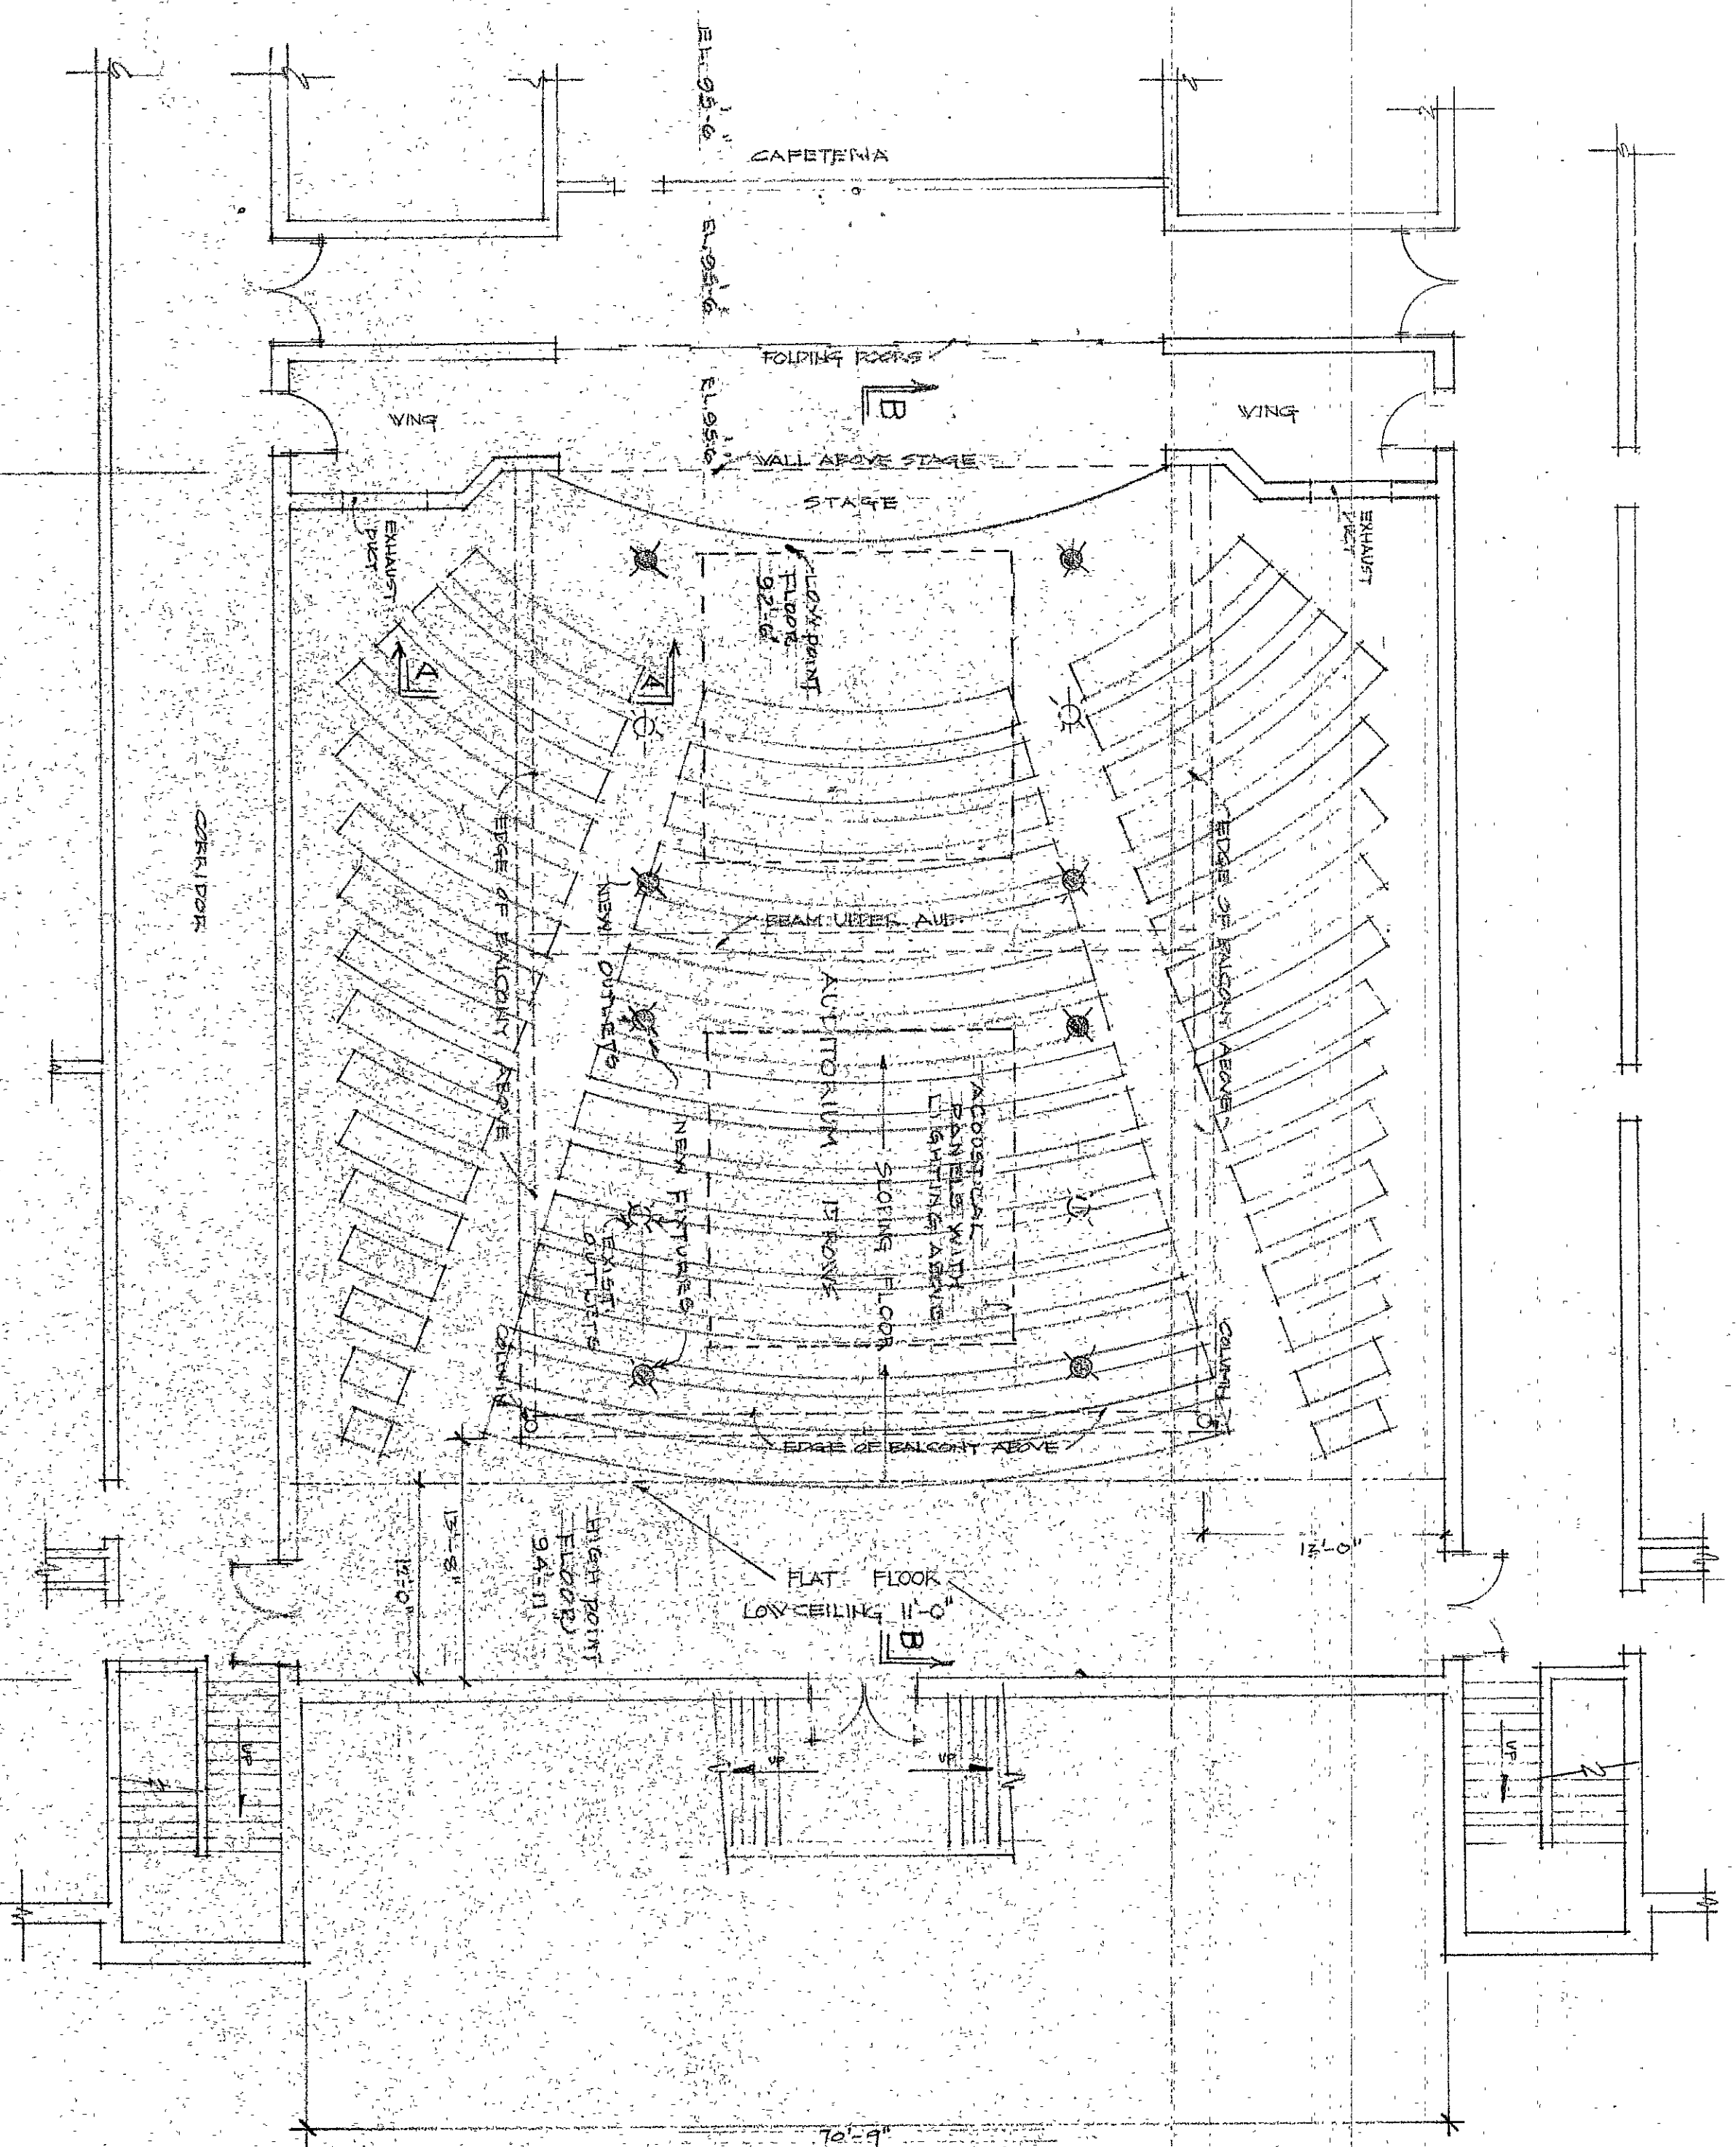

"SKETCH OF SUGGESTED AUDITORIUM SEAT"
WITH FOLDING TABLE ARM

64-A-67

AUDITORIUM RENOVATION
 PLAN - SECTION - SKETCH
 WESTCHESTER TOWNSHIP
 SCHOOL CORPORATION
 CHESTER, NEW JERSEY

[illegible]

II

High School
Creston, Iowa