
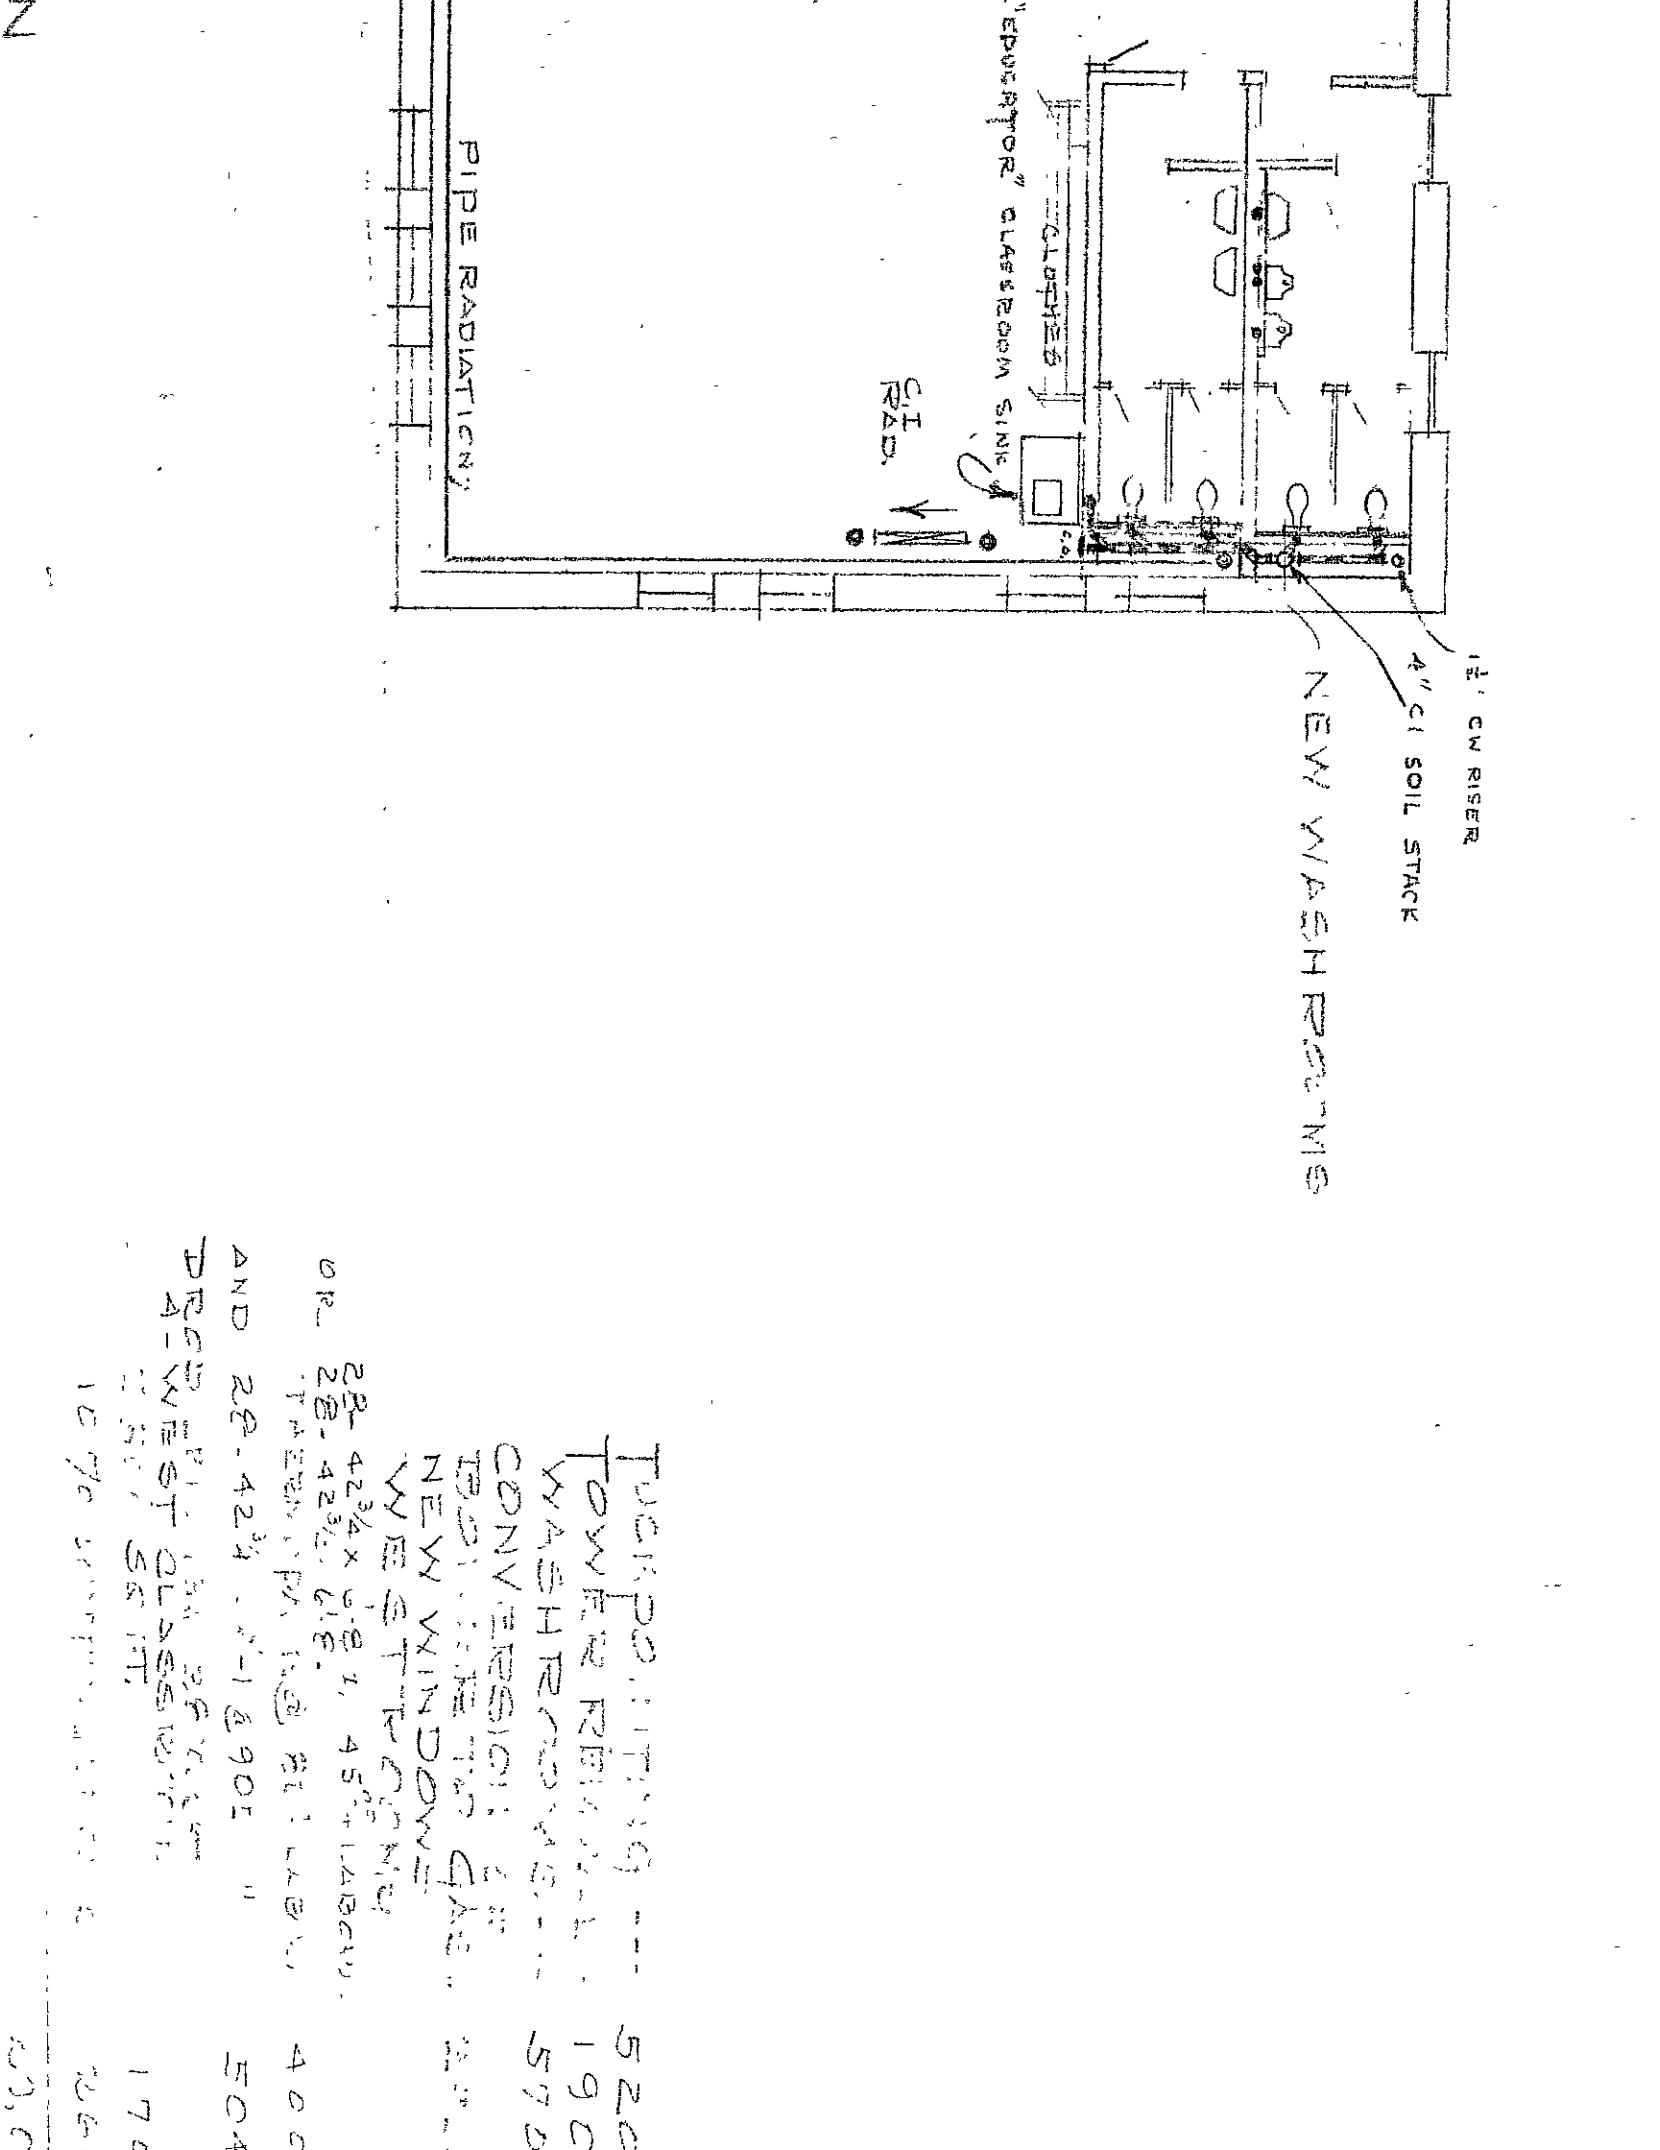
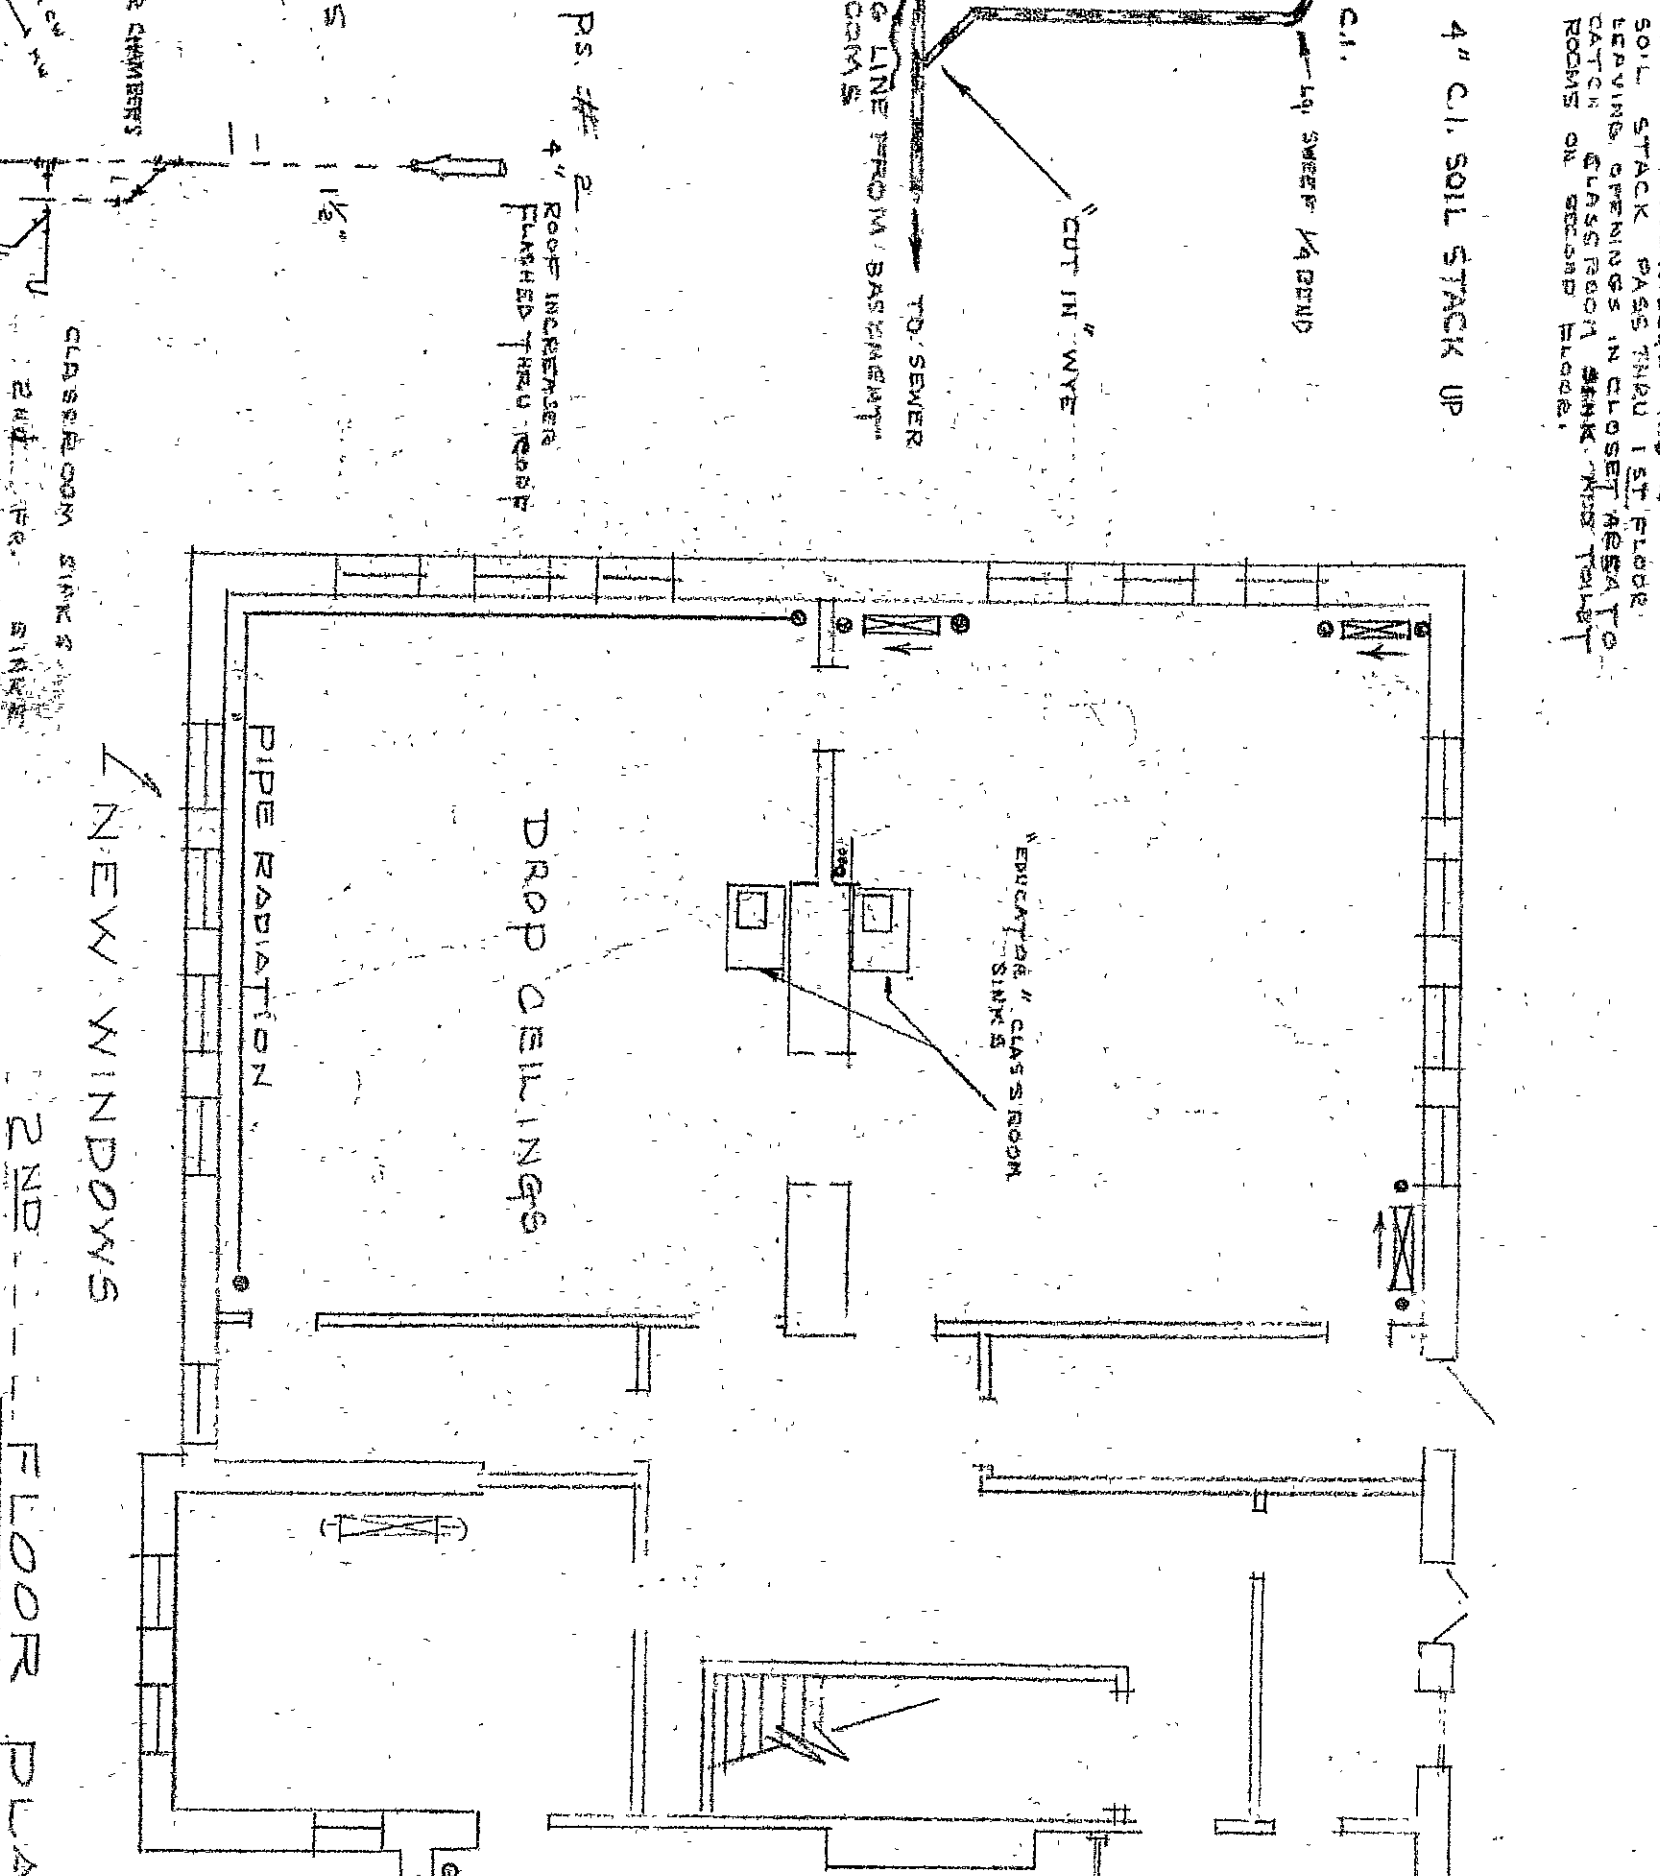
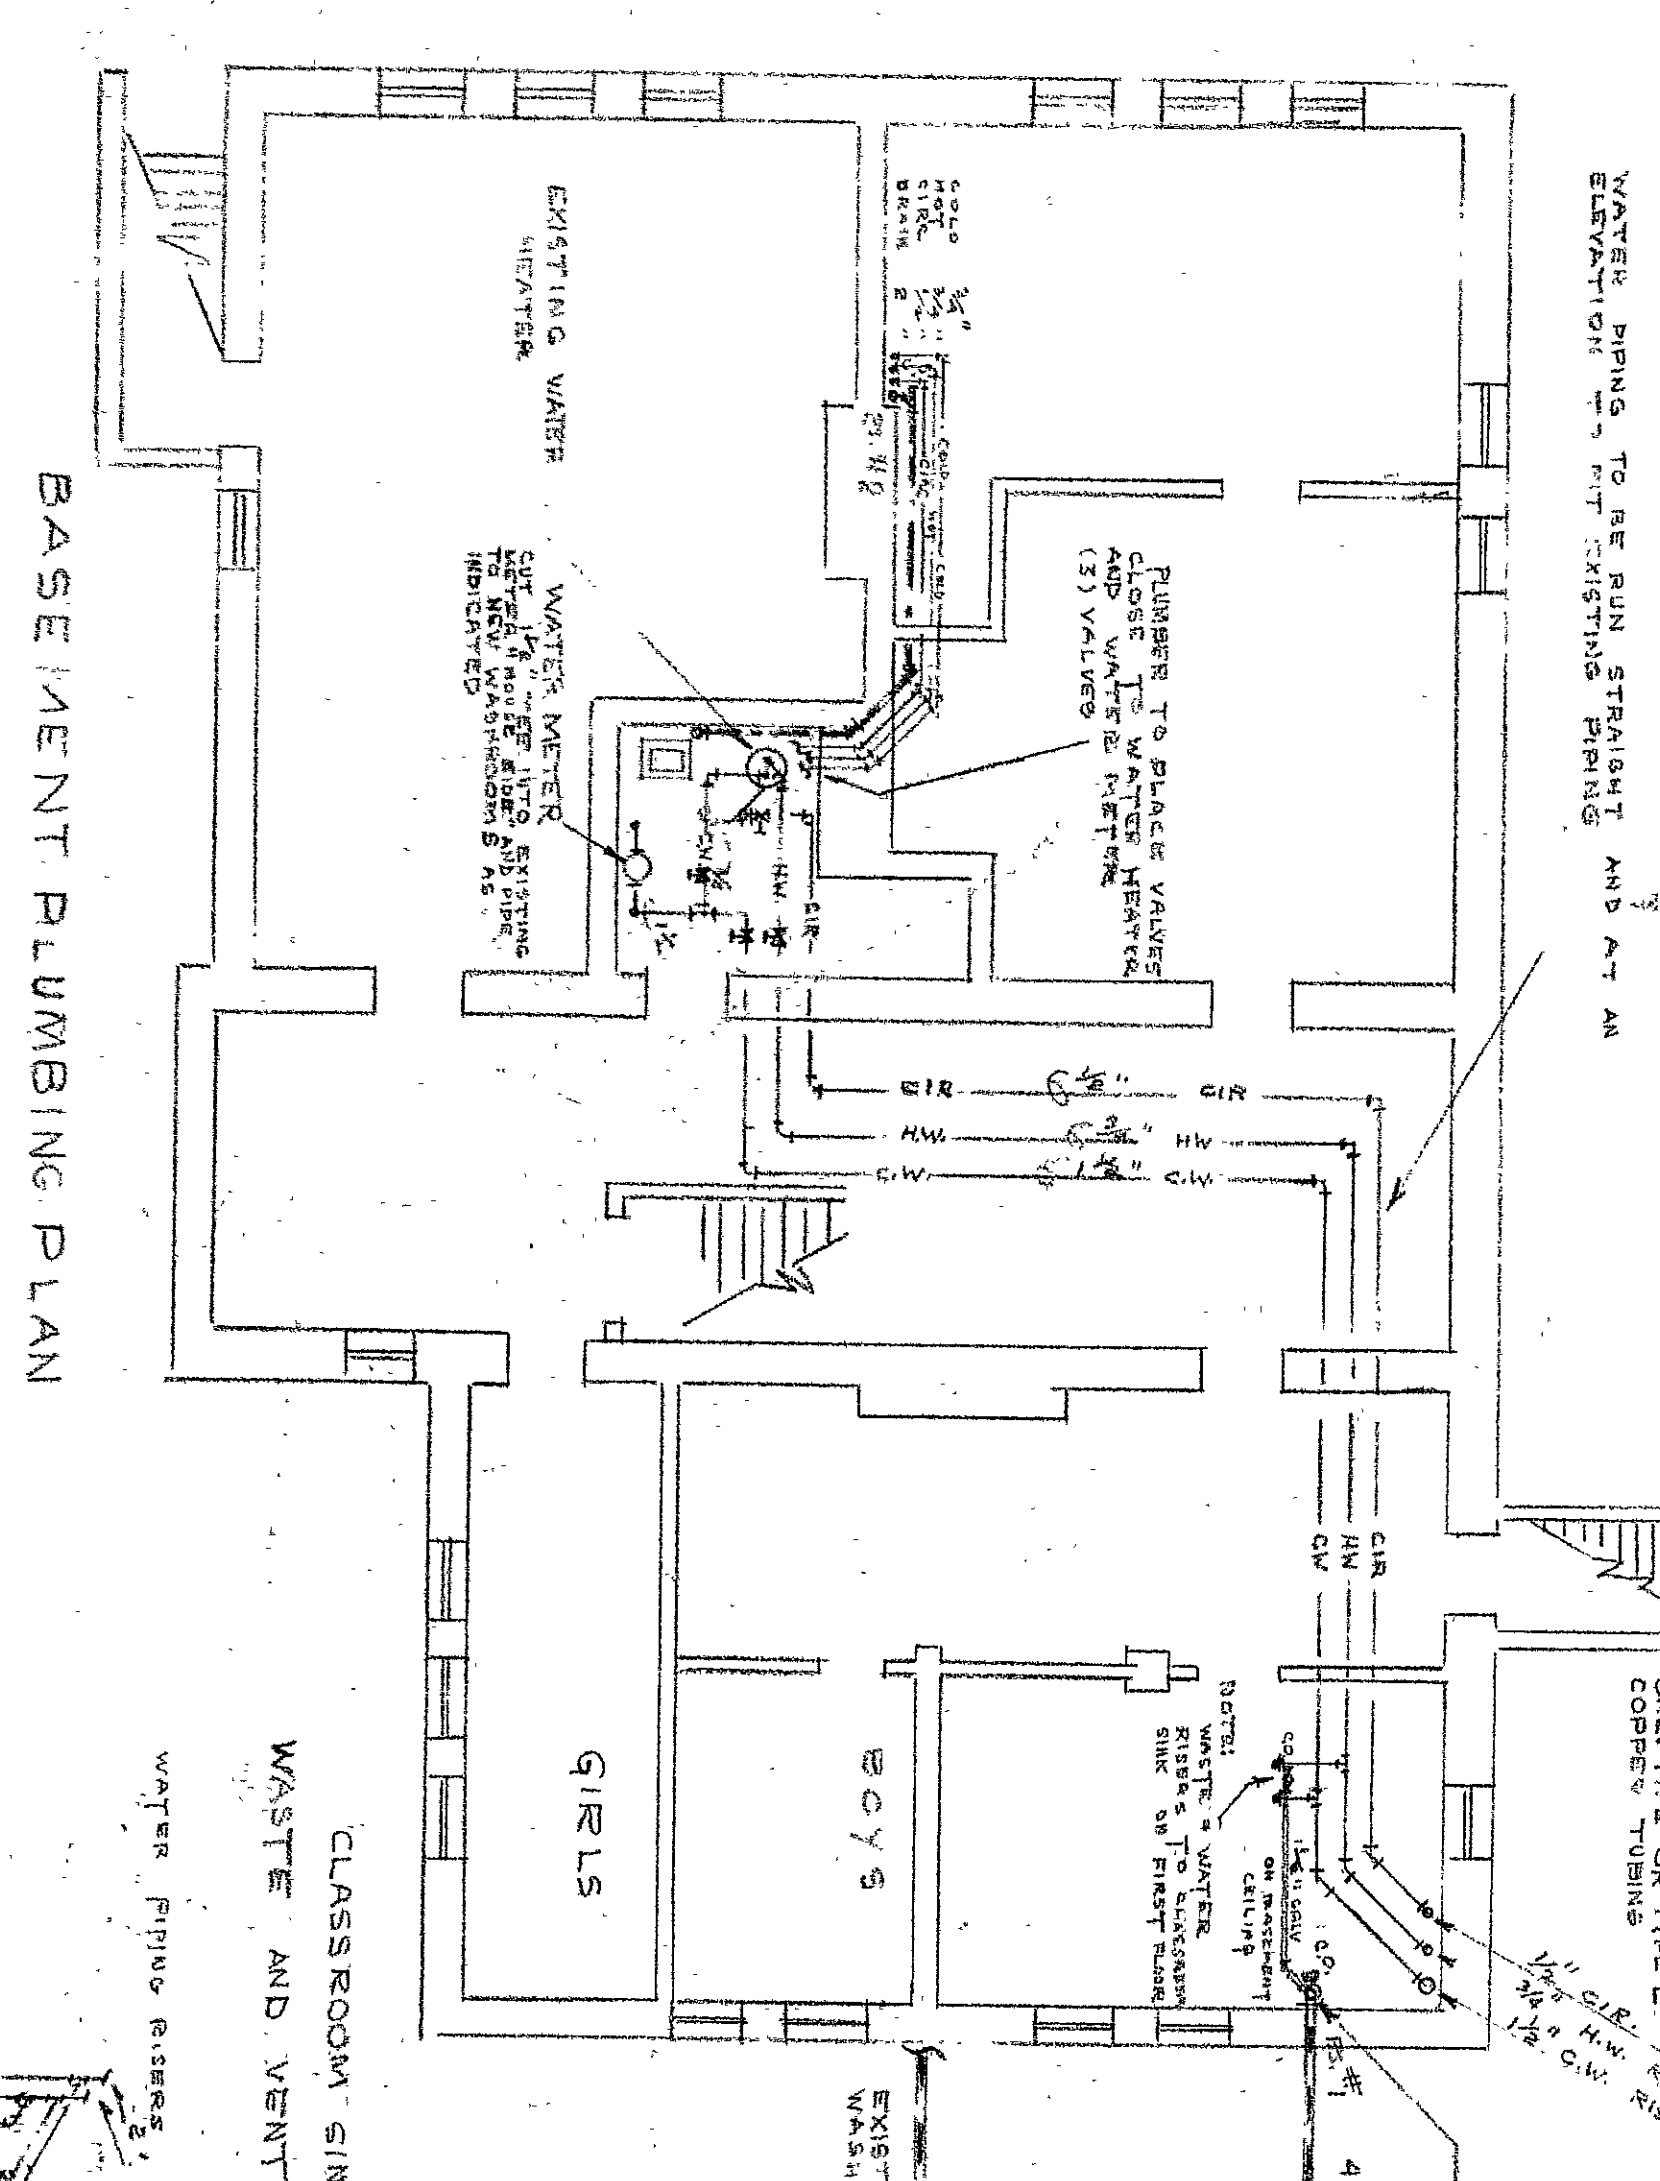
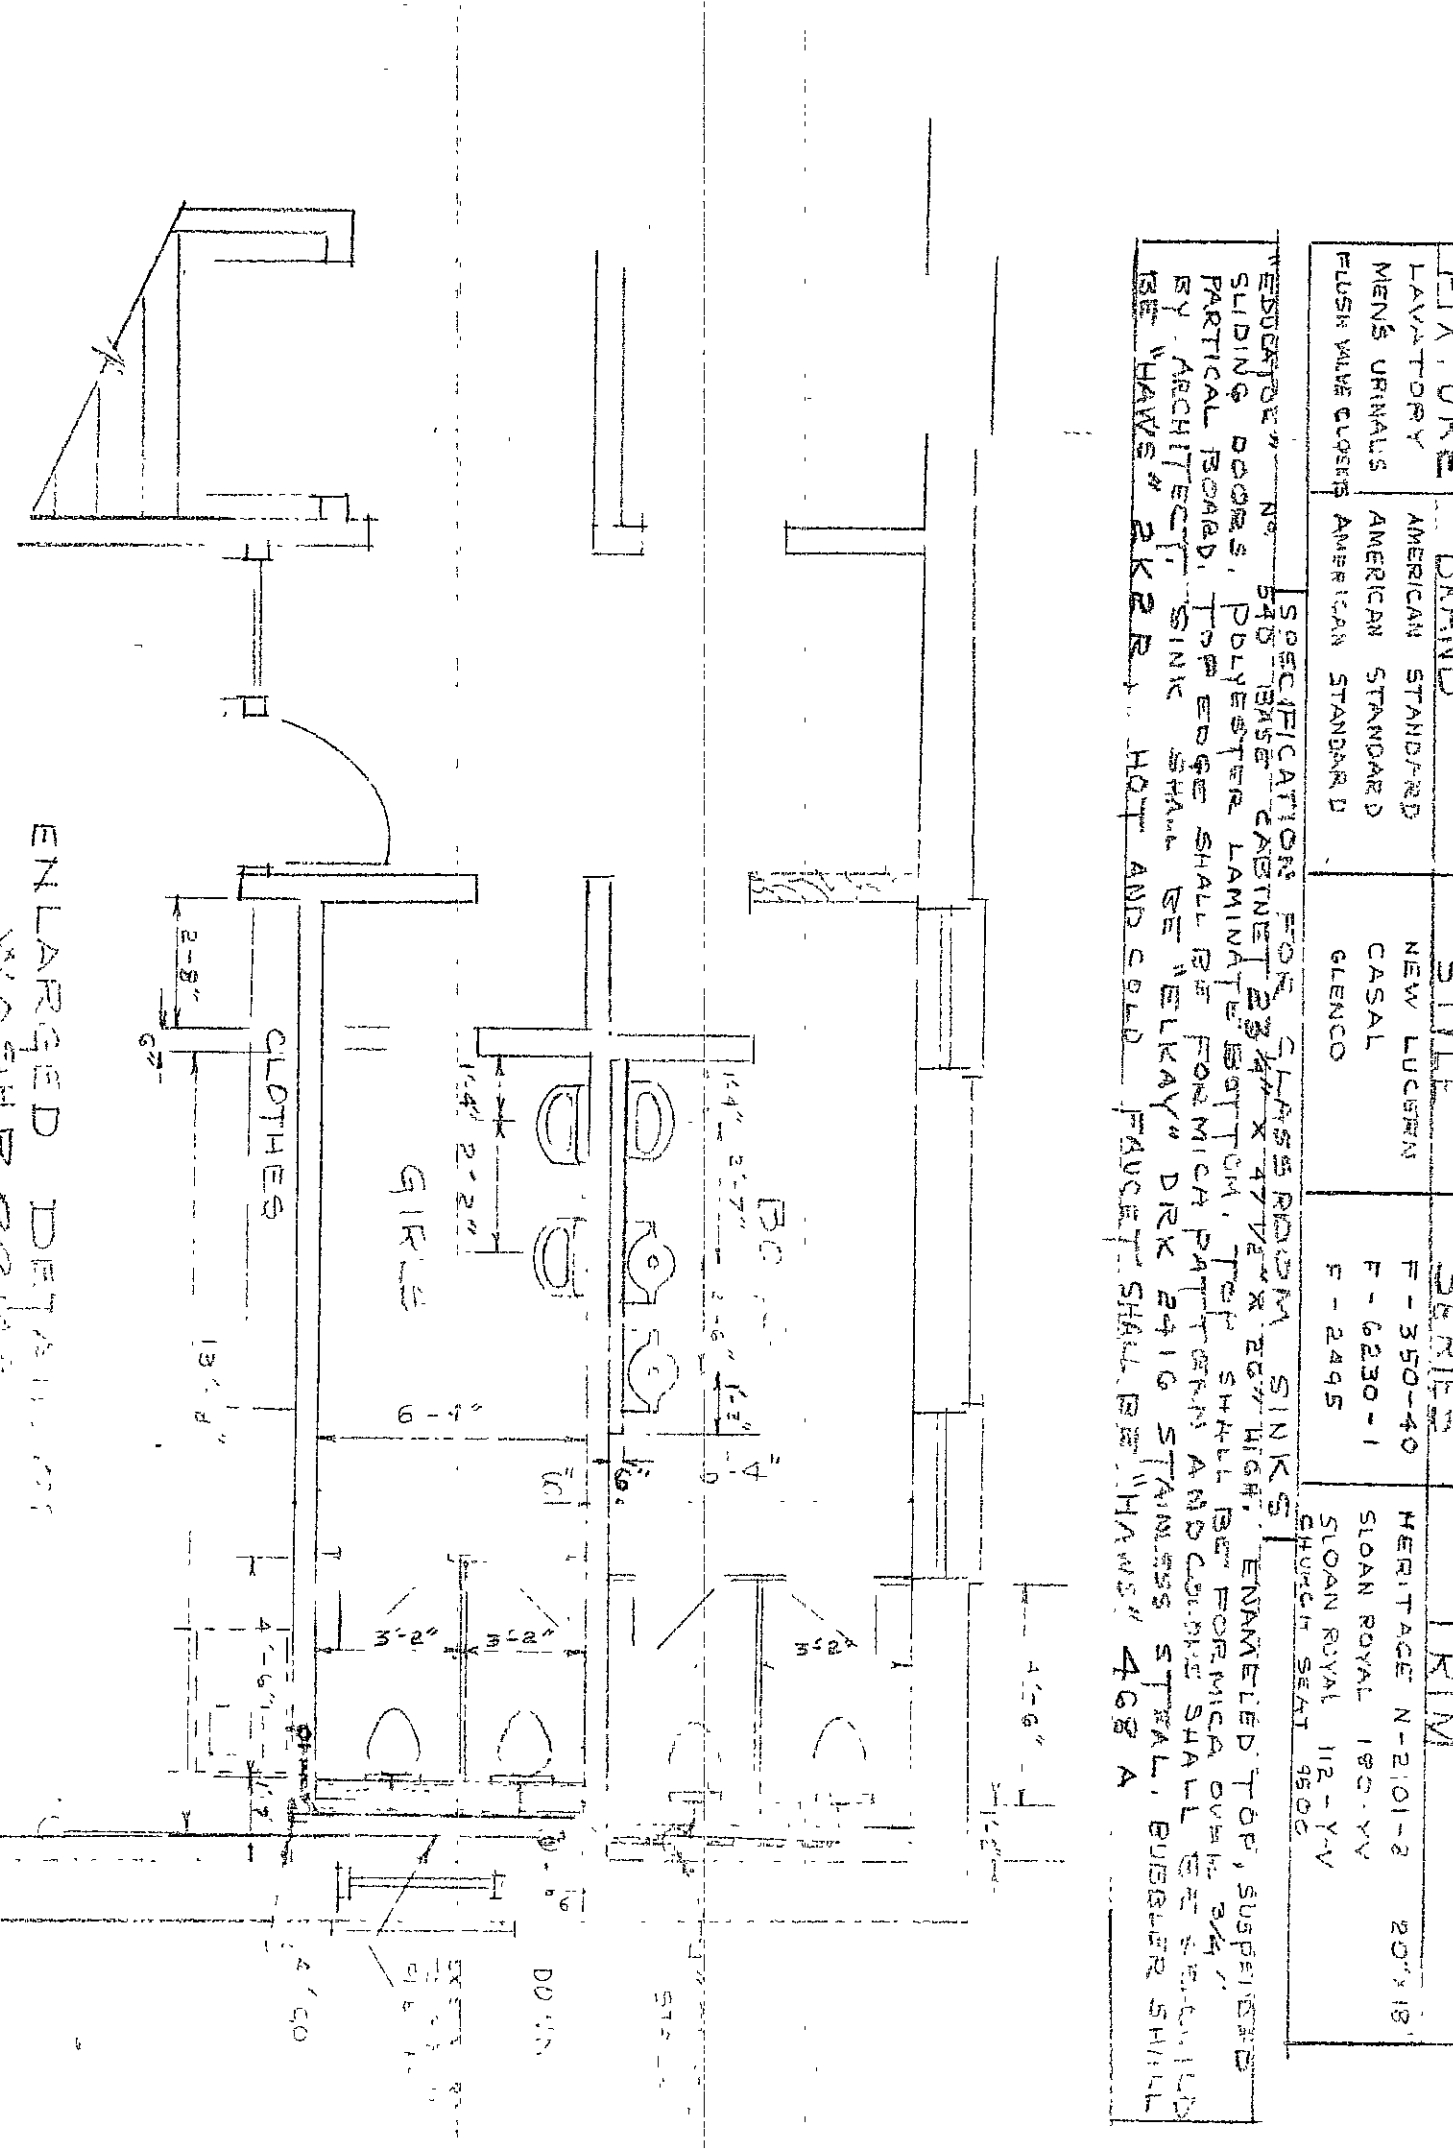
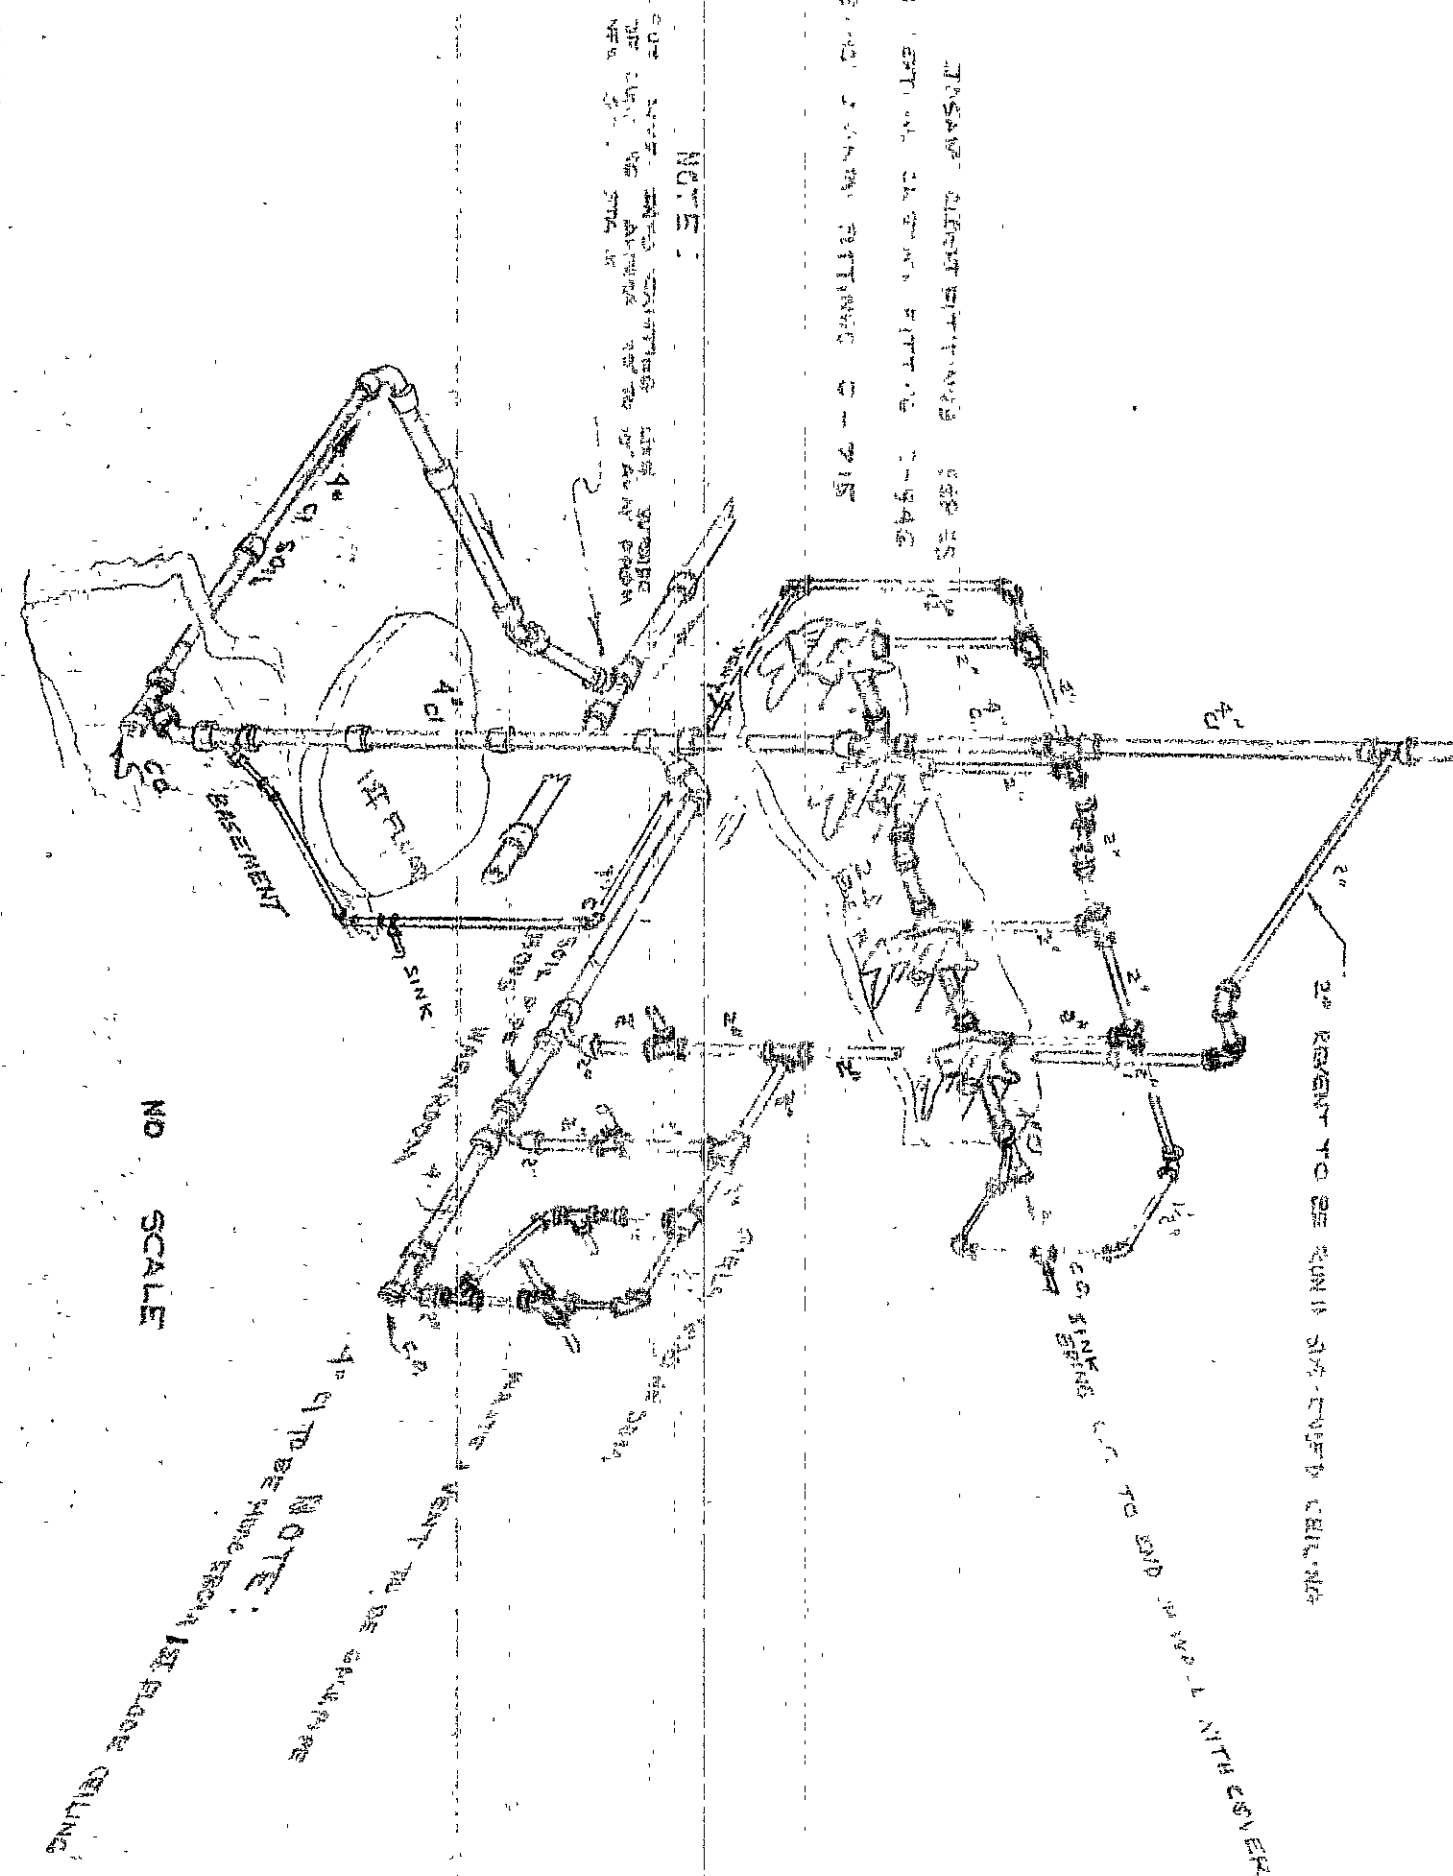


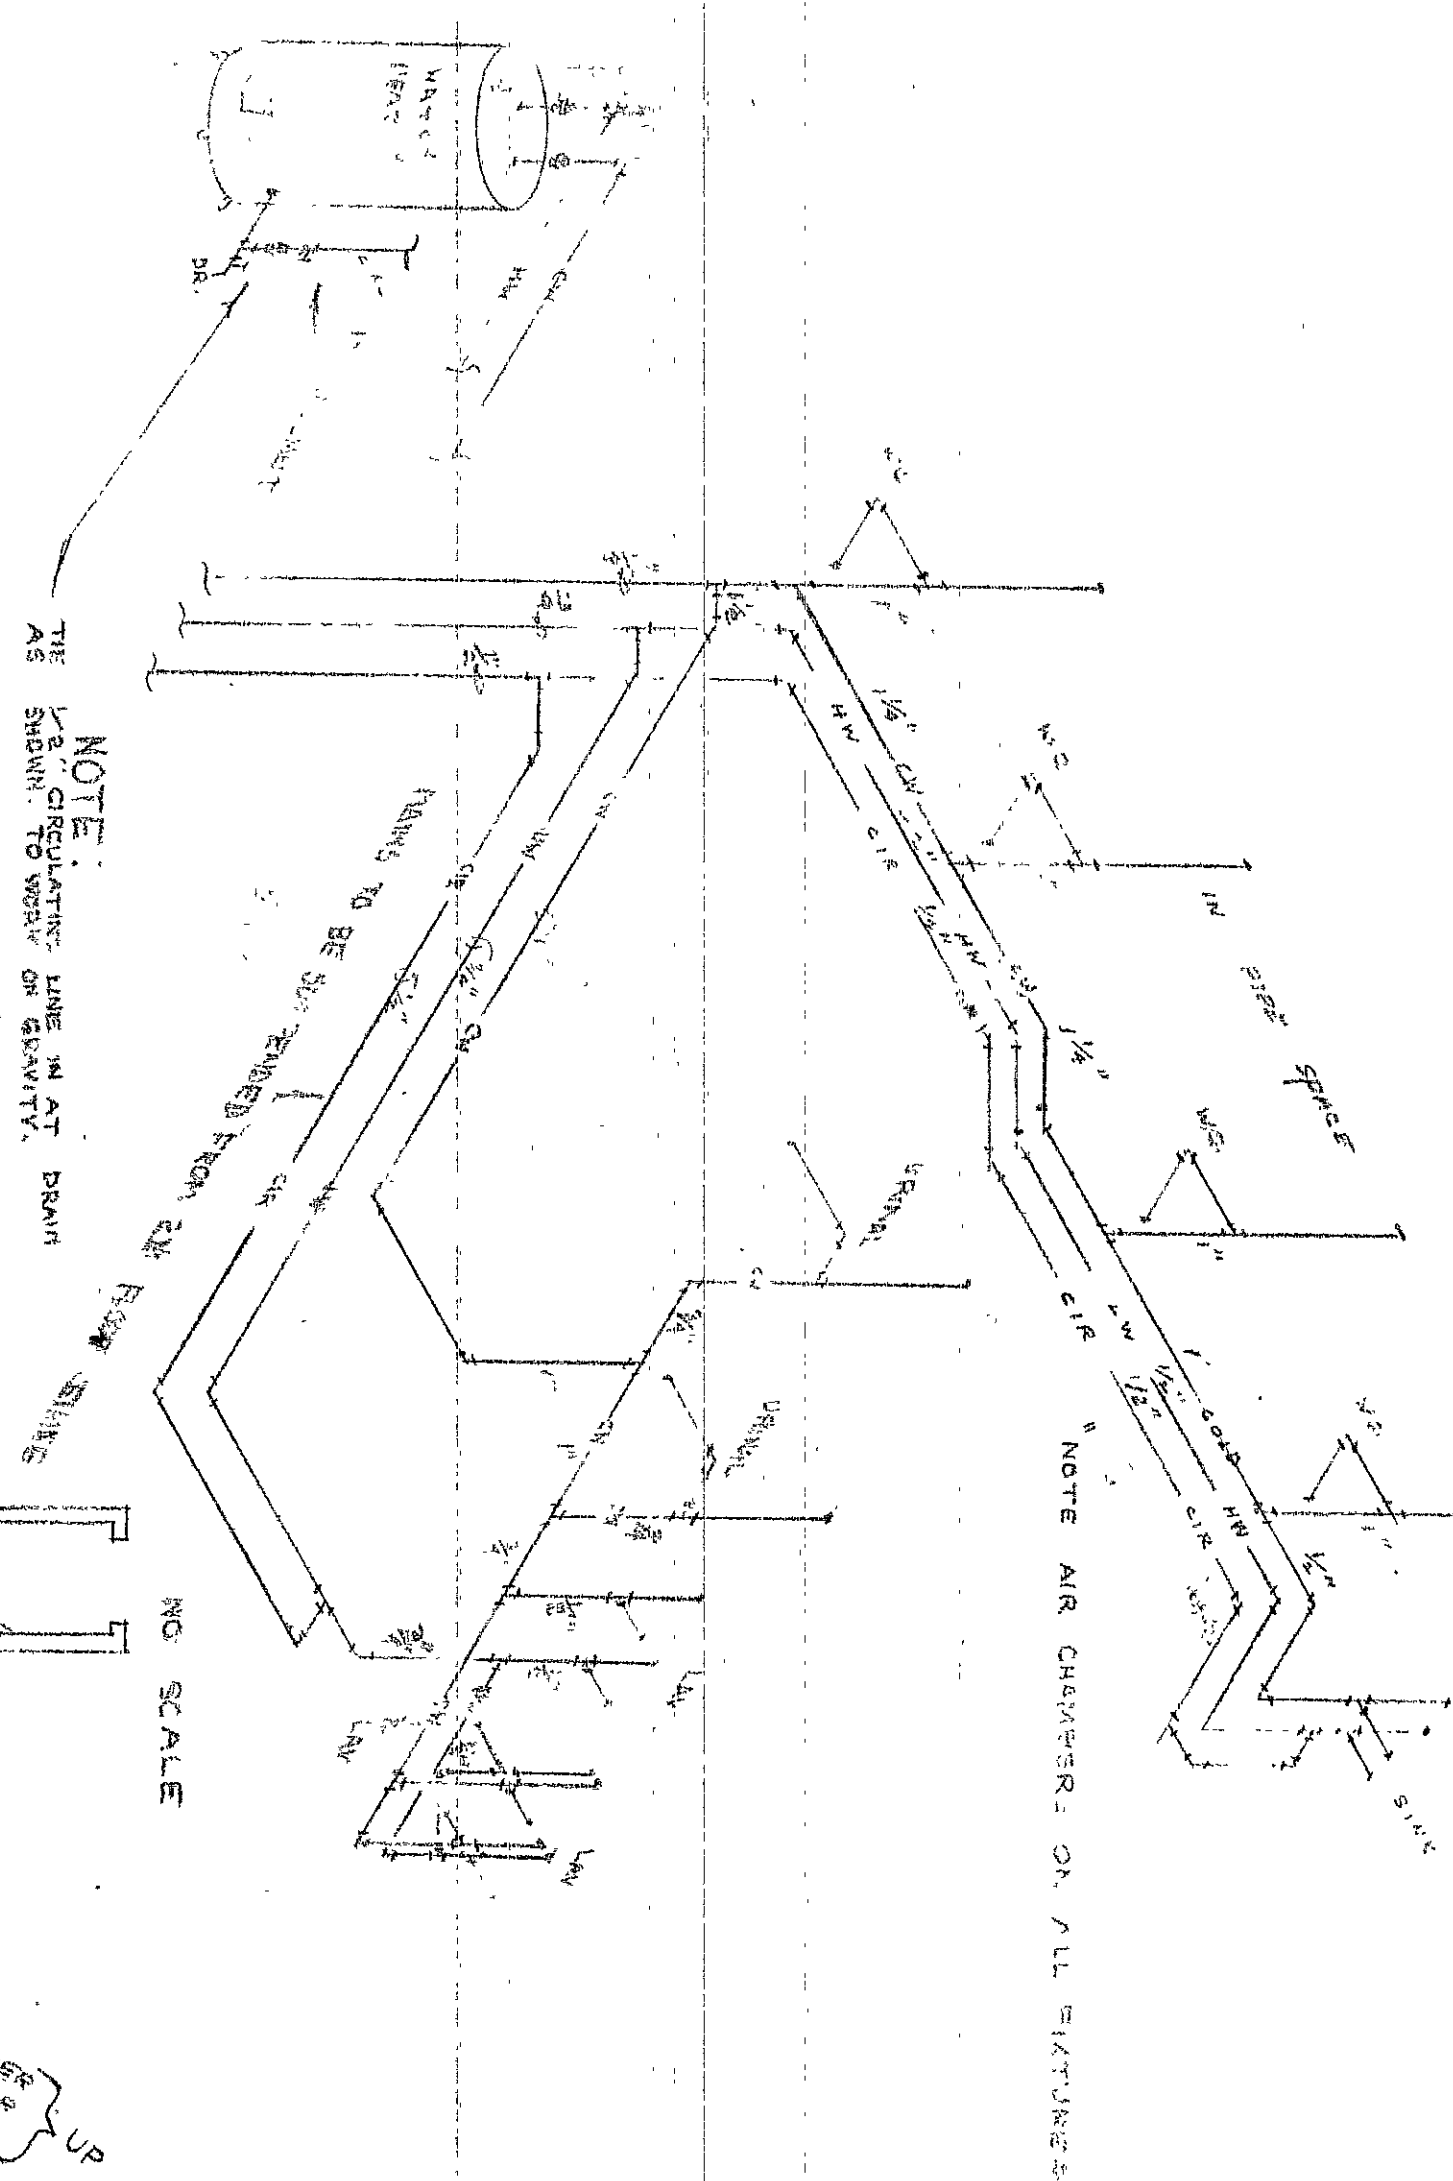

GENERAL NOTE:
PLUMBING SHALL MEET LOCAL PLUMBING CODE.

NOTES:
FIRST FLOOR WINDOW SILL HT - 3'0"
TOP OF WINDOW - 12'0 1/2"
SECOND FLOOR SILL HT - 1'10"
TOP OF WINDOW - 14'4"
CEILING - 10'3"

64-M-02

WATERMAIN RENOVATION
OF
STATEMAN
SCHOOL

