



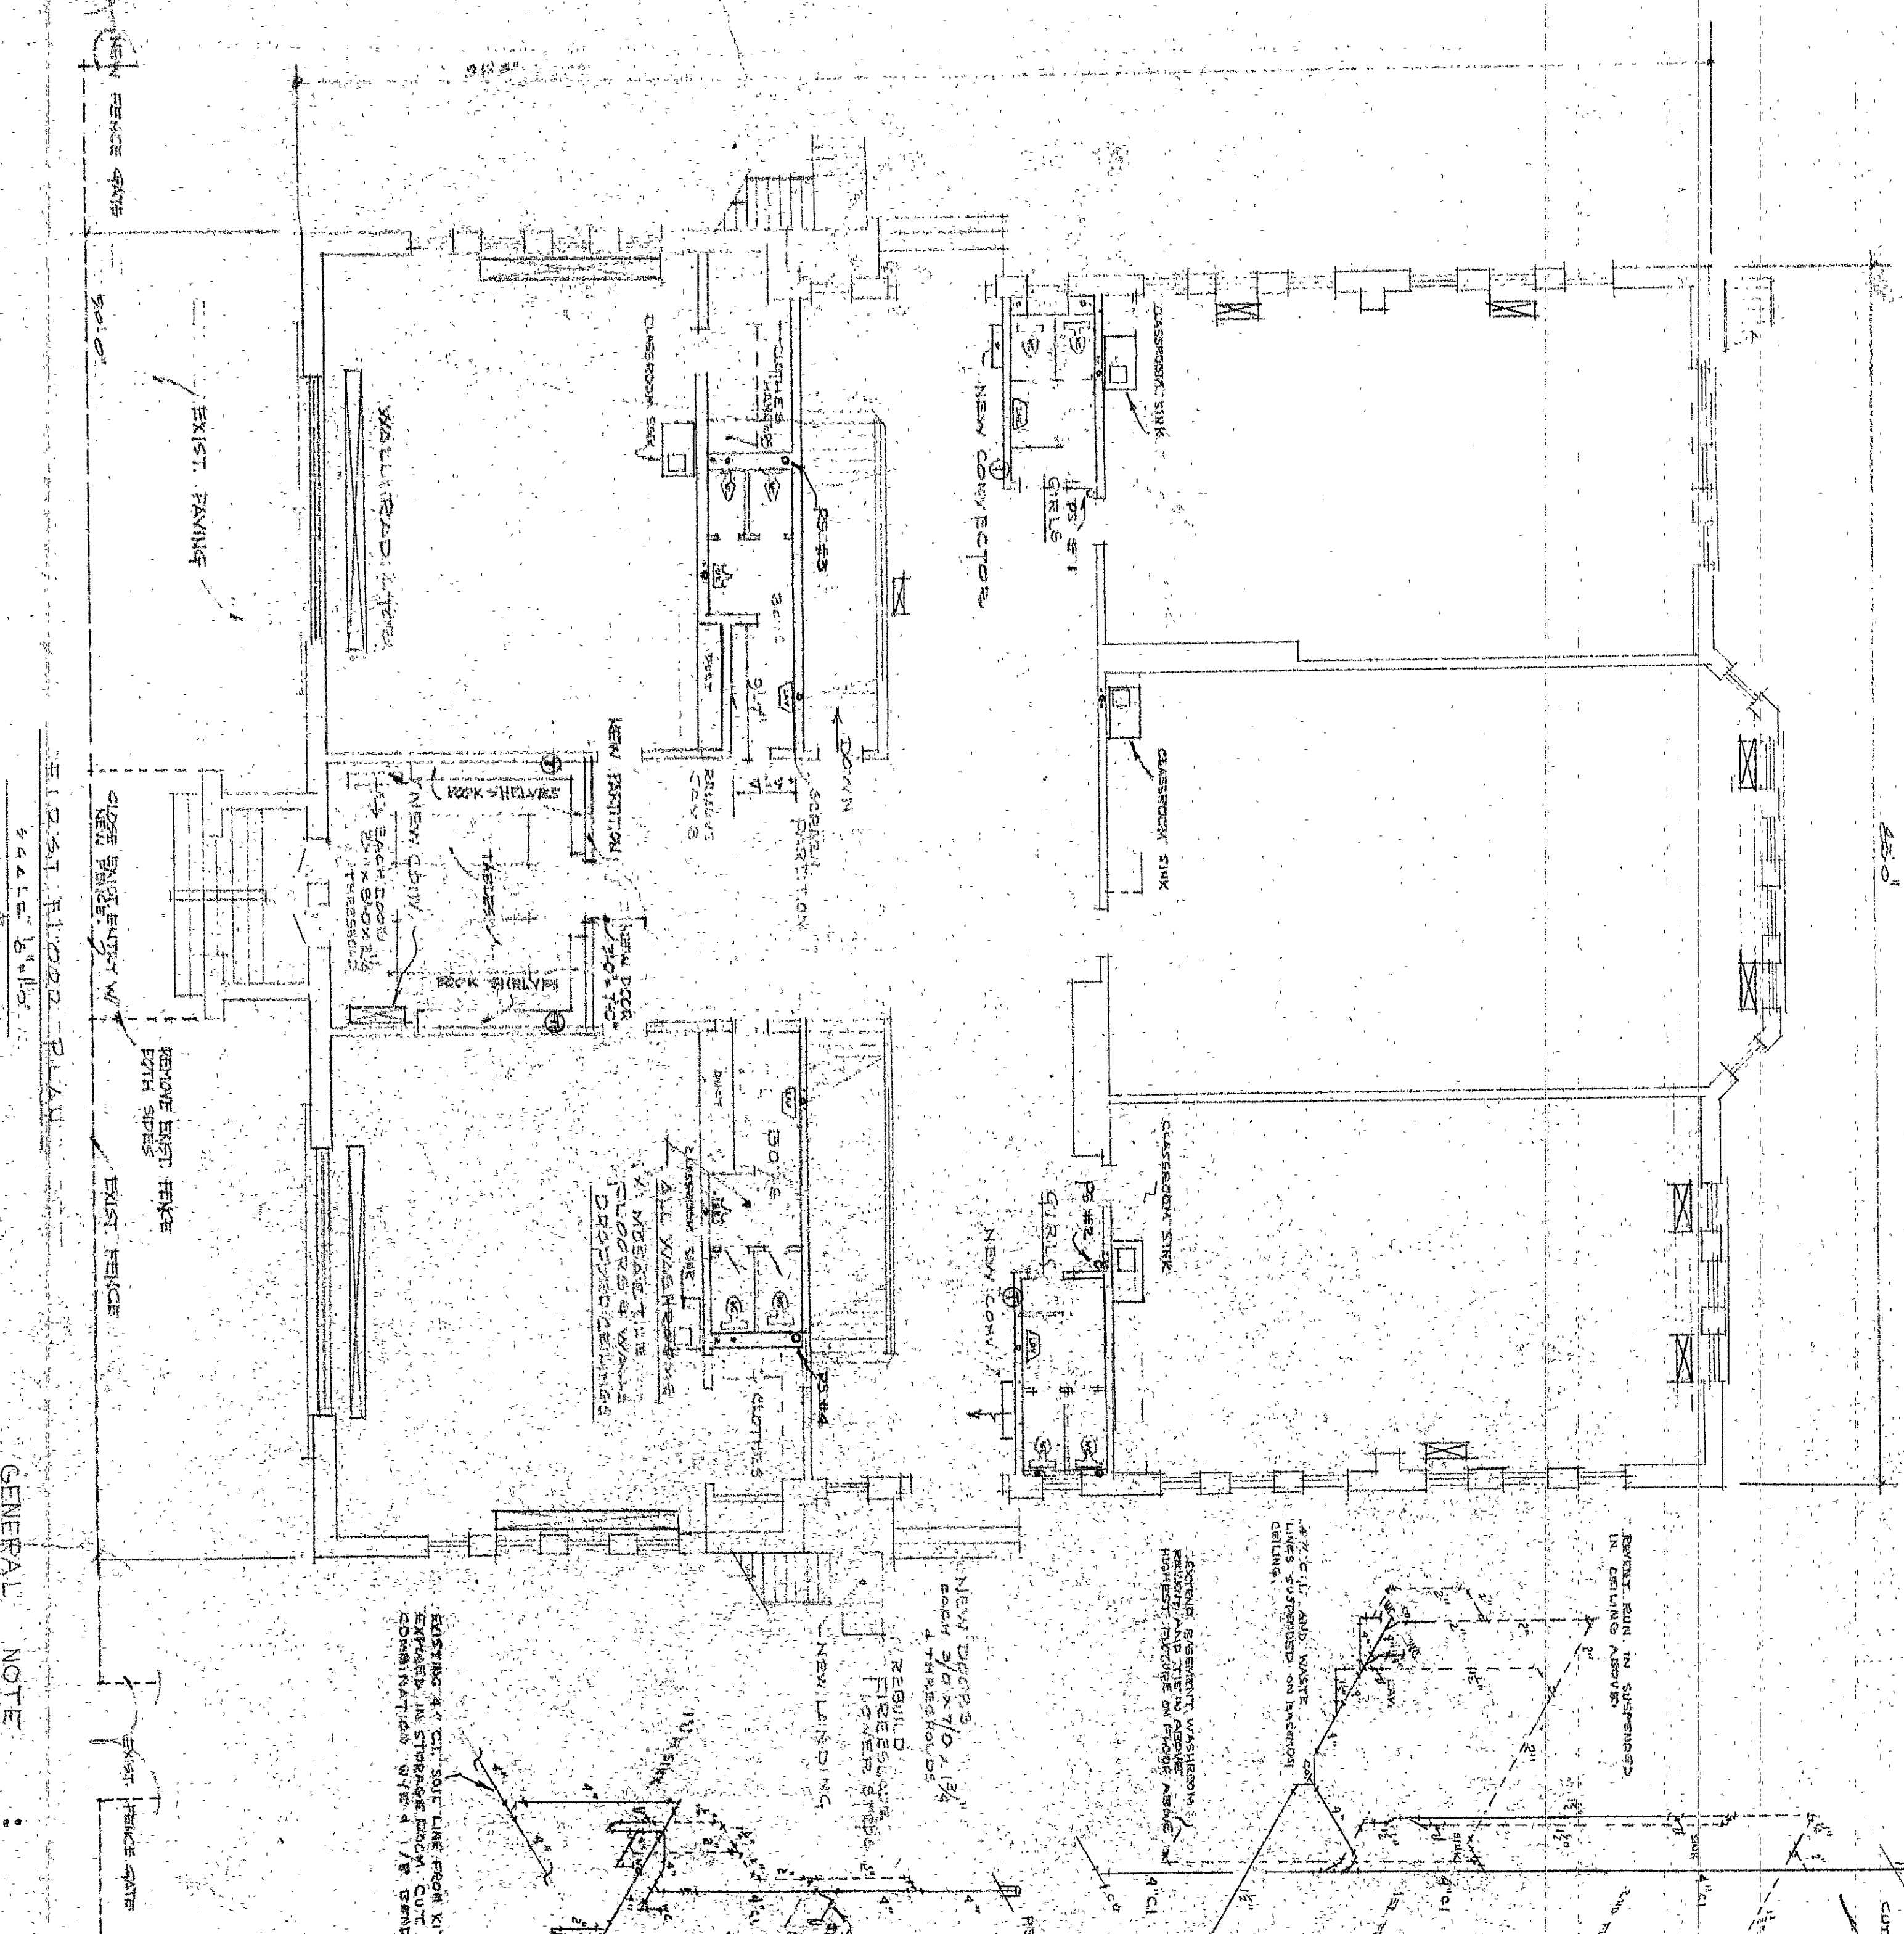

FIRST FLOOR PLAN

GENERAL NOTE :
DELETE ALL PHASES OF GENERAL CONSTRUCTION, PLUMBING, ETC.
ELECTRICALS, REMOVING OF PLACEMENT OF NEW, CHANGES OF PARTITIONS
OR ROOMS, OR ADDITIONS, HERE OF.

SYMBOL :
THERMOSTAT

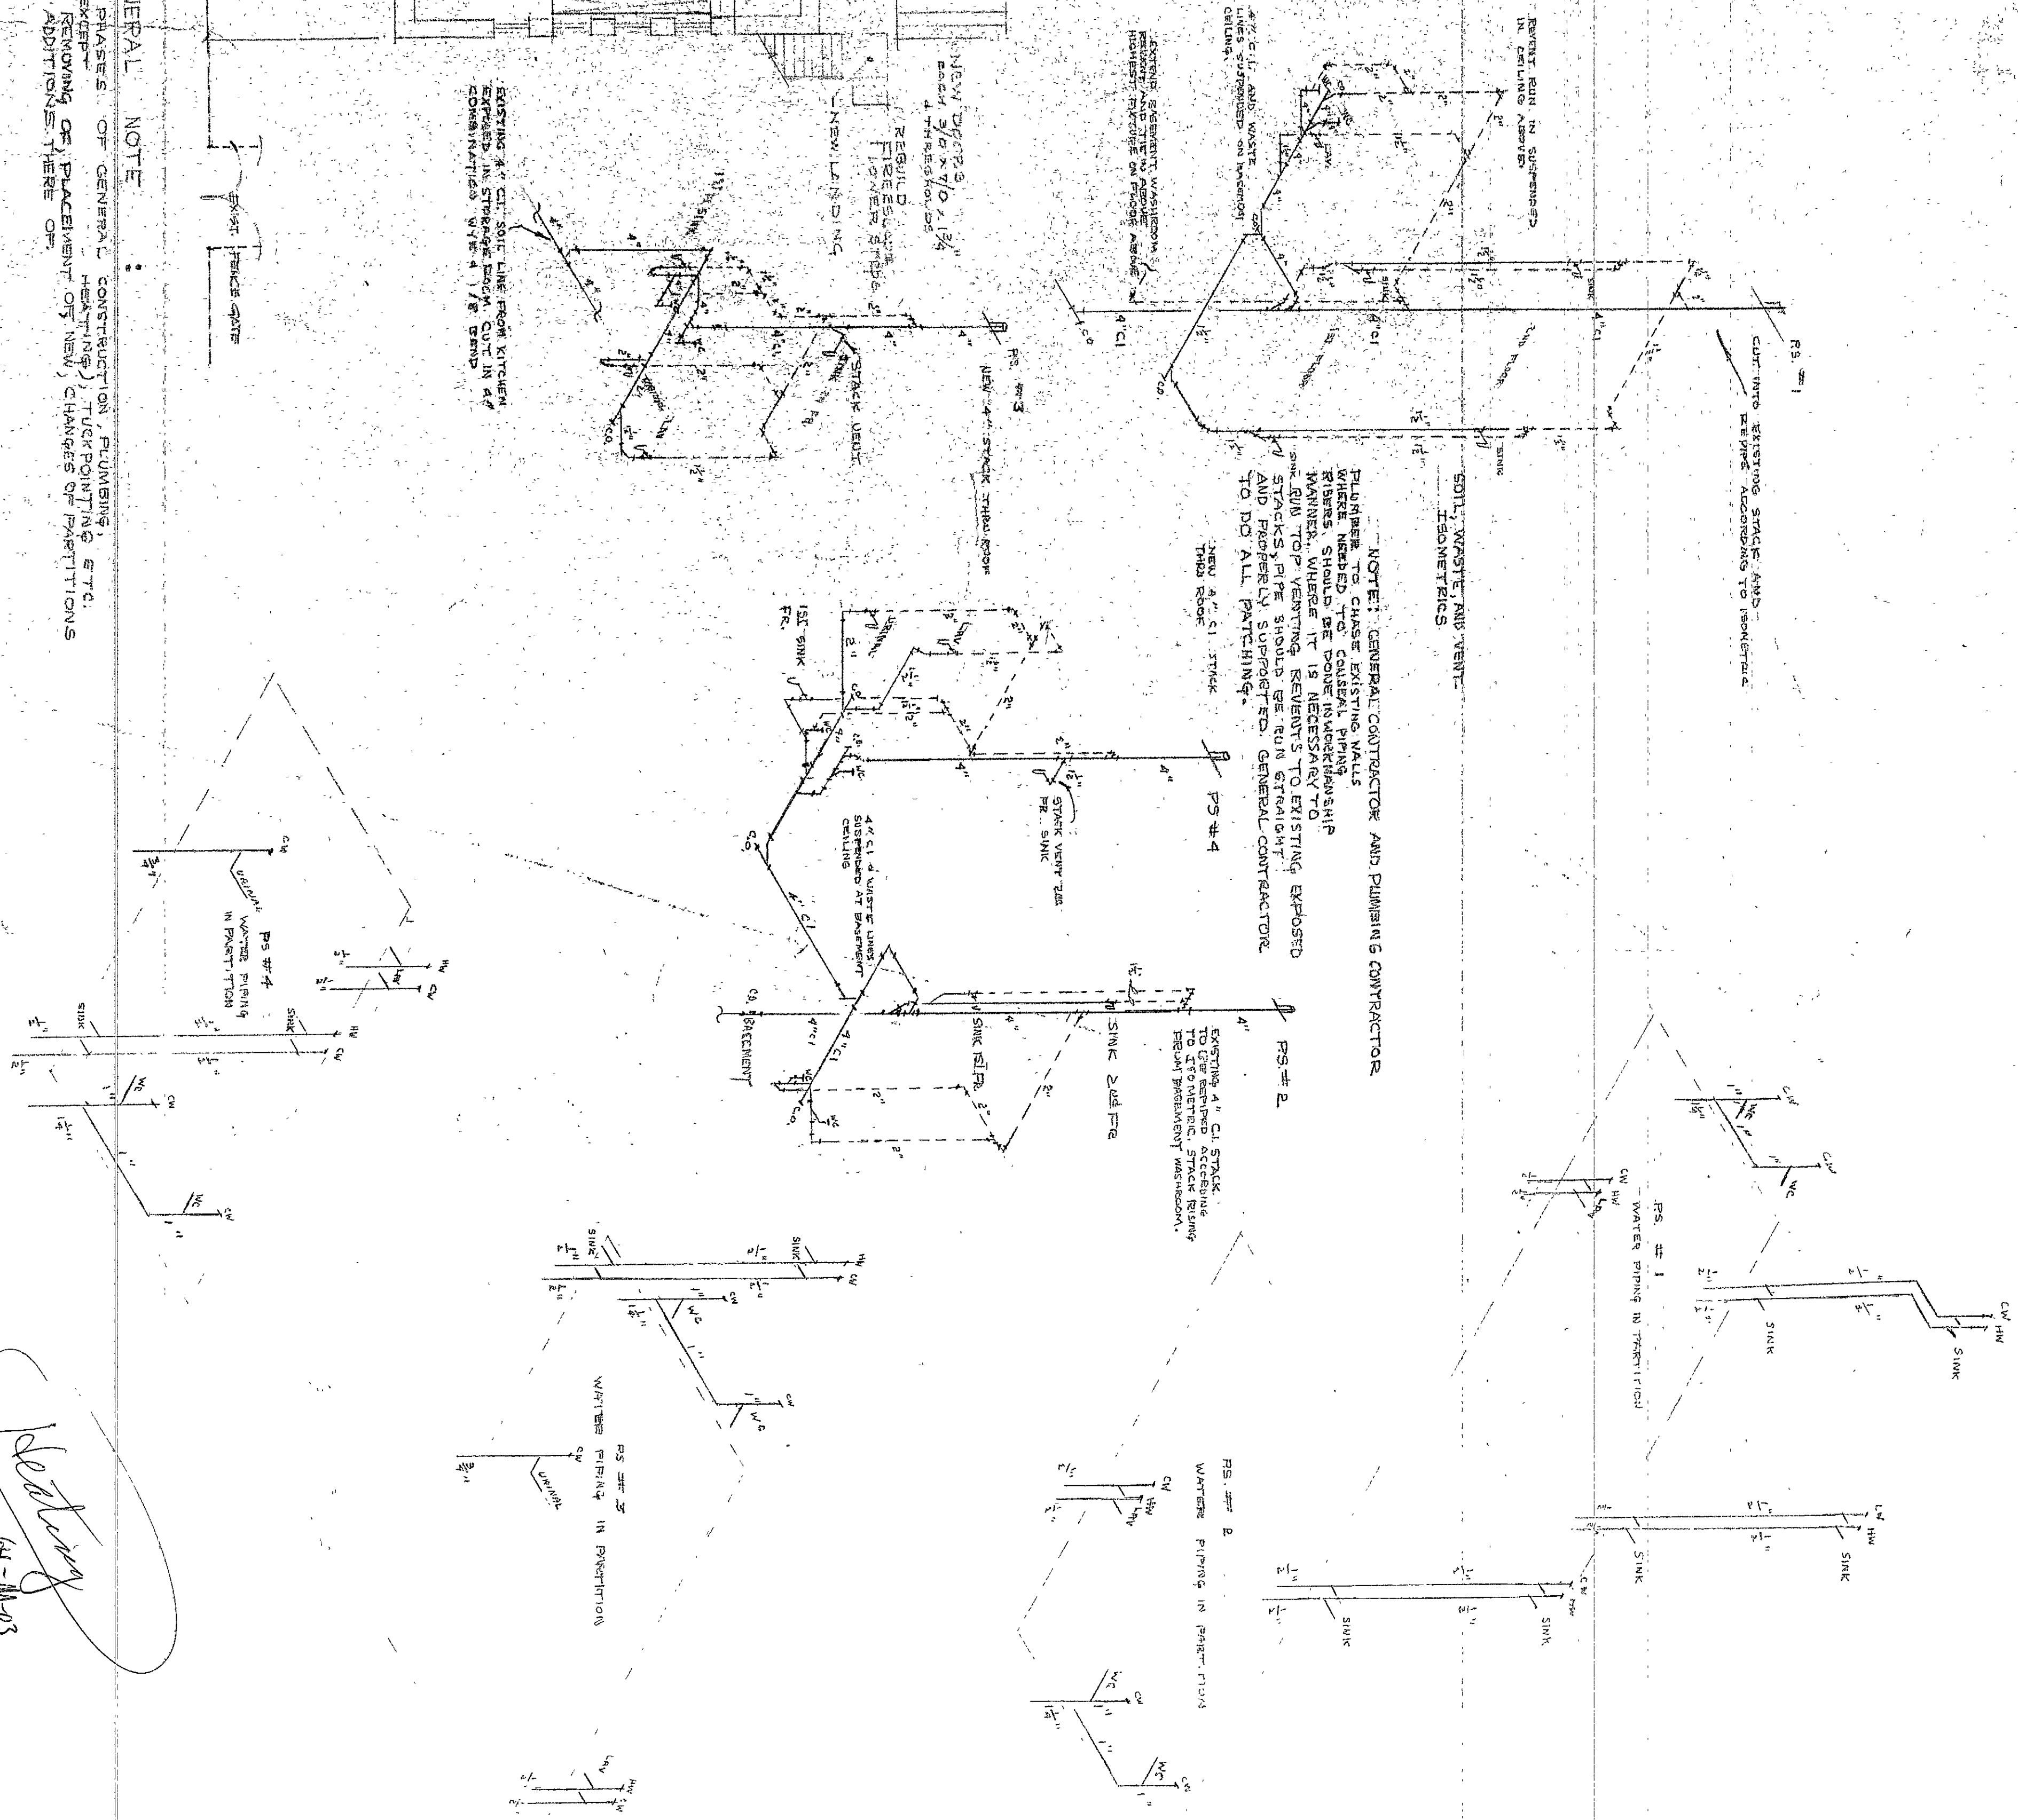

NOTE: GENERAL CONTRACTOR AND PLUMBING CONTRACTOR
PLUMBER TO CHASE EXISTING WALLS
WHERE NEEDED TO CONCEAL PIPING
RISERS, SHOULD BE DONE IN WORKMANSHIP
MANNER, SHOULD IT IS NECESSARY TO
REMOVE EXISTING PARTITION WALLS
AND PROPERLY SUPPORTED. GENERAL CONTRACTOR
TO DO ALL PATCHING.