


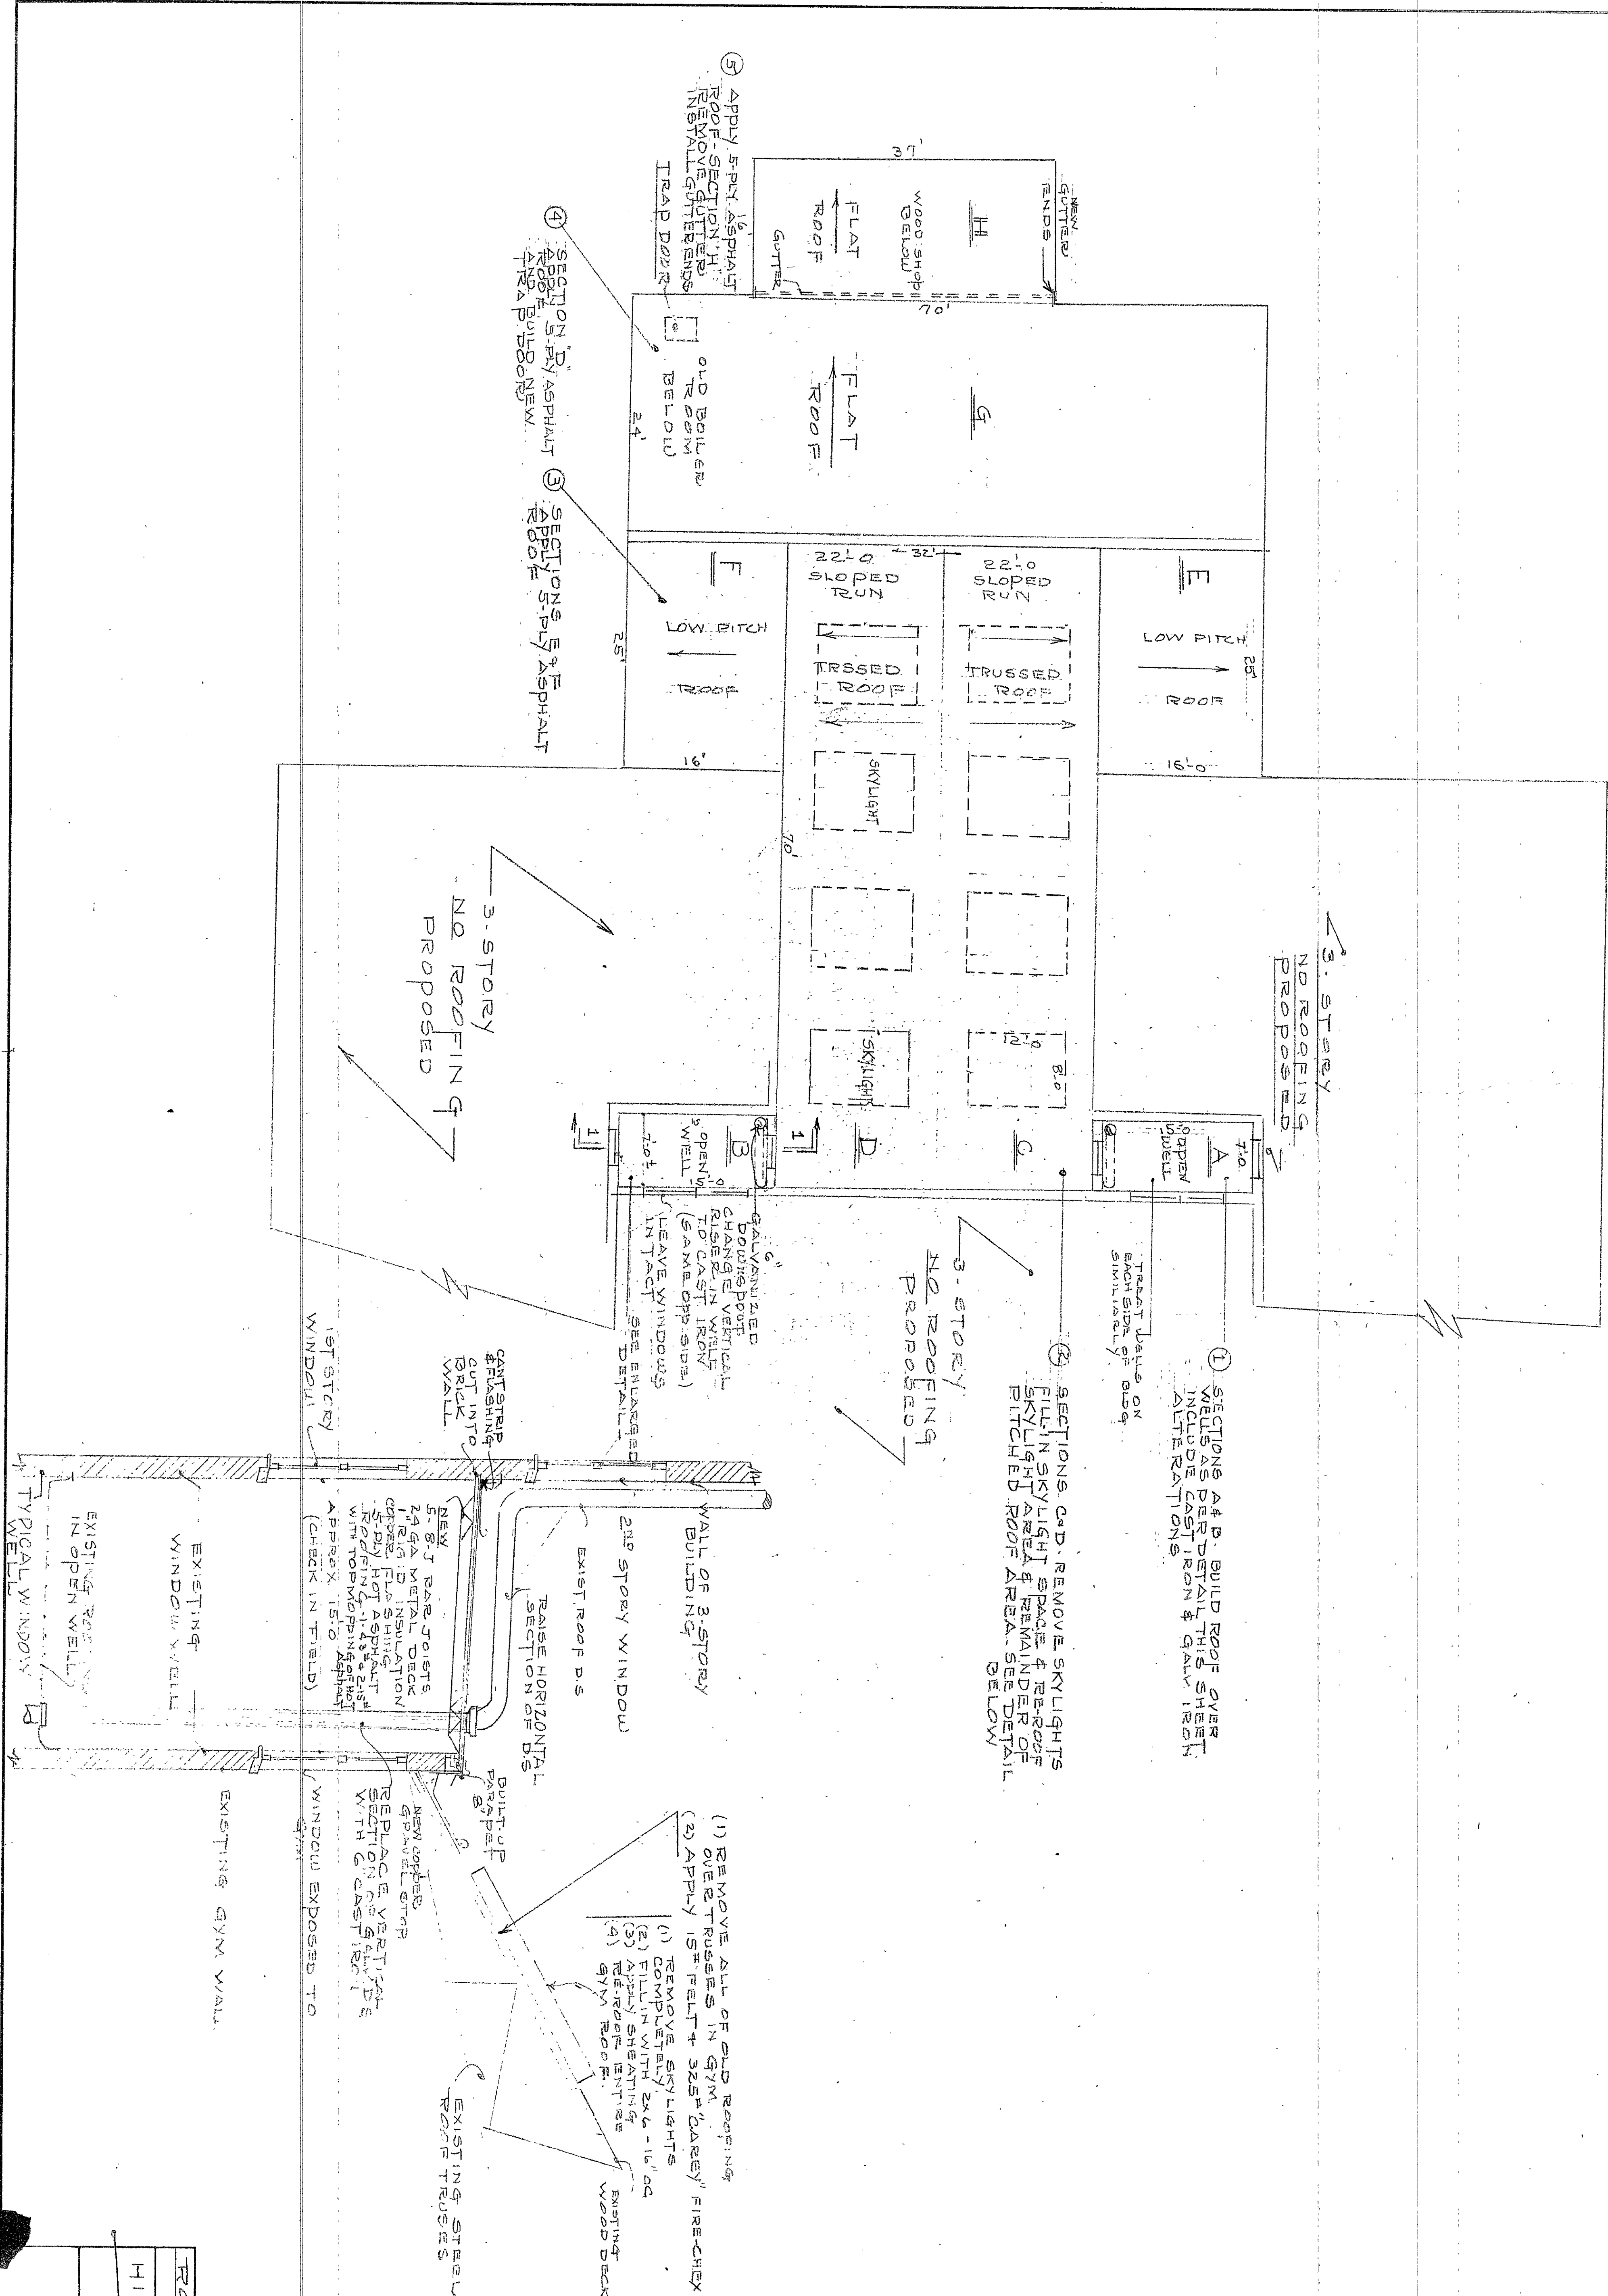

HIGH SCHOOL	
64-R-61	OF
E-24-16	