


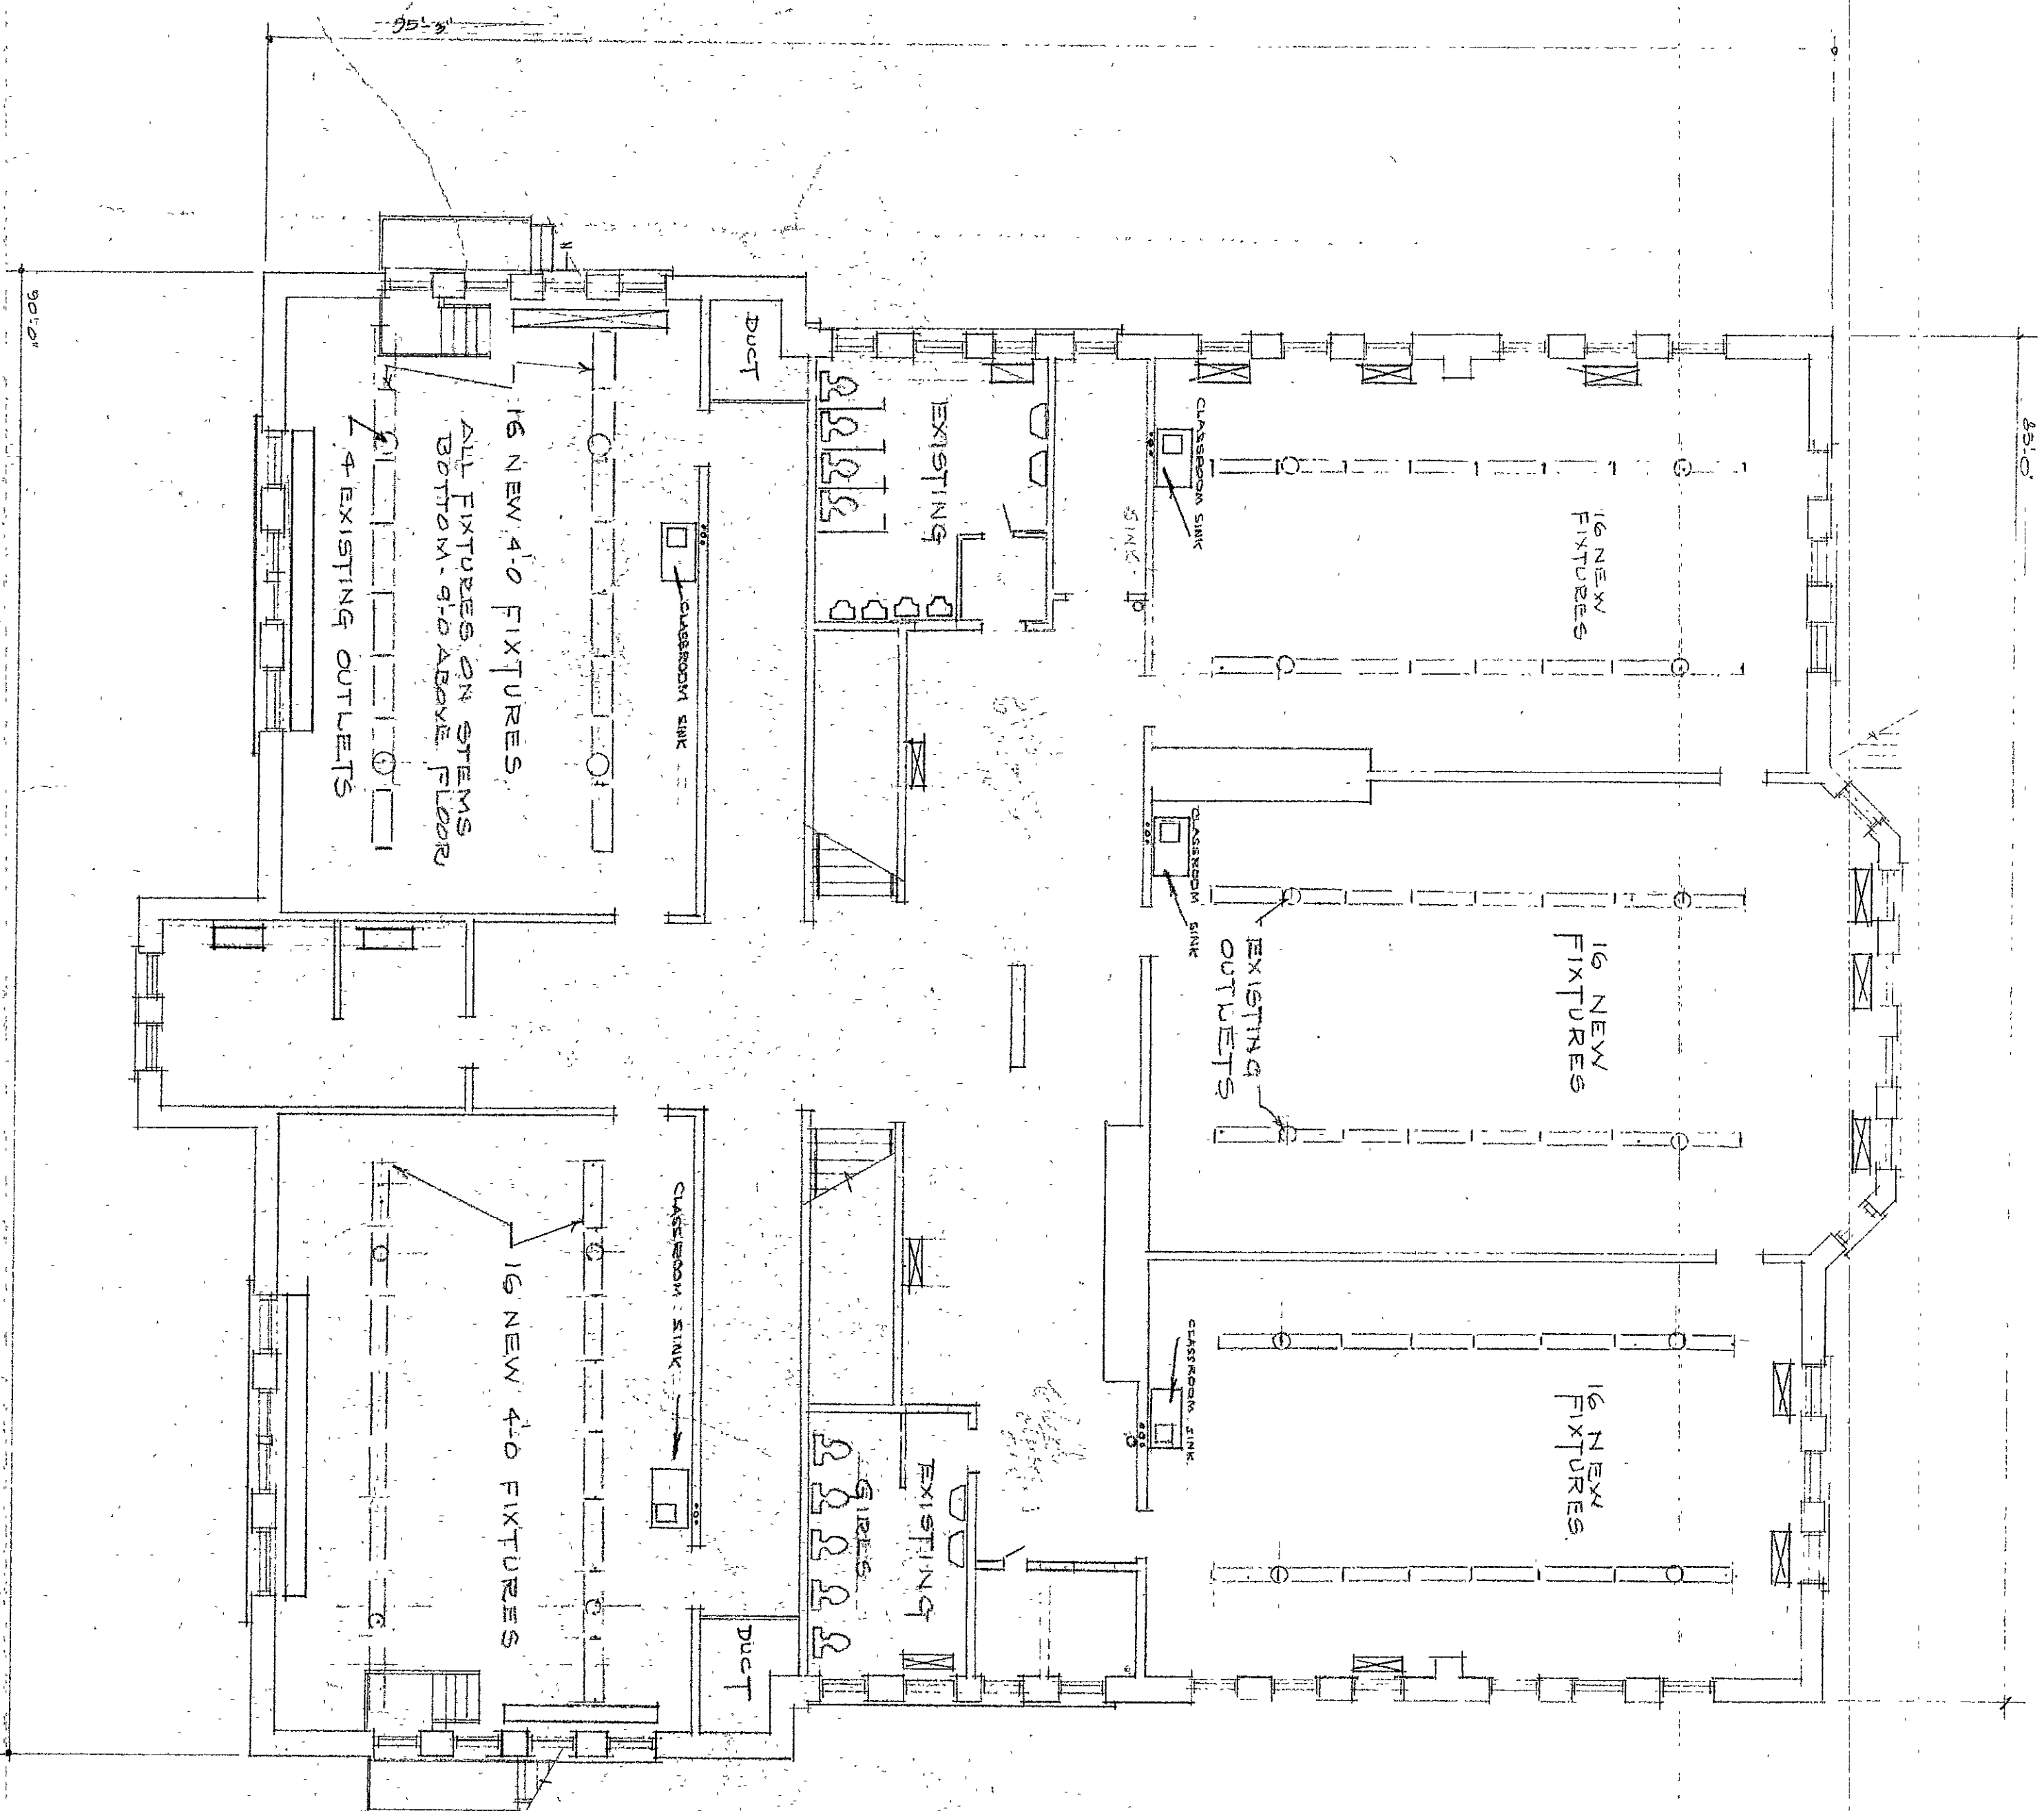

NOV 10 1964

CONRIDORE FIXTURES - 2-40 W. (Dr. BE-240R/S
CATALOGUE A.I.A. 31-E-2
SEC. C, PAGE 13

44-601

SECOND FLOOR PLAN
ELECTRICAL -
ALTERATIONS TO:
TUDOMAS, SCHOOL
CHESTERBORO INDIANA