
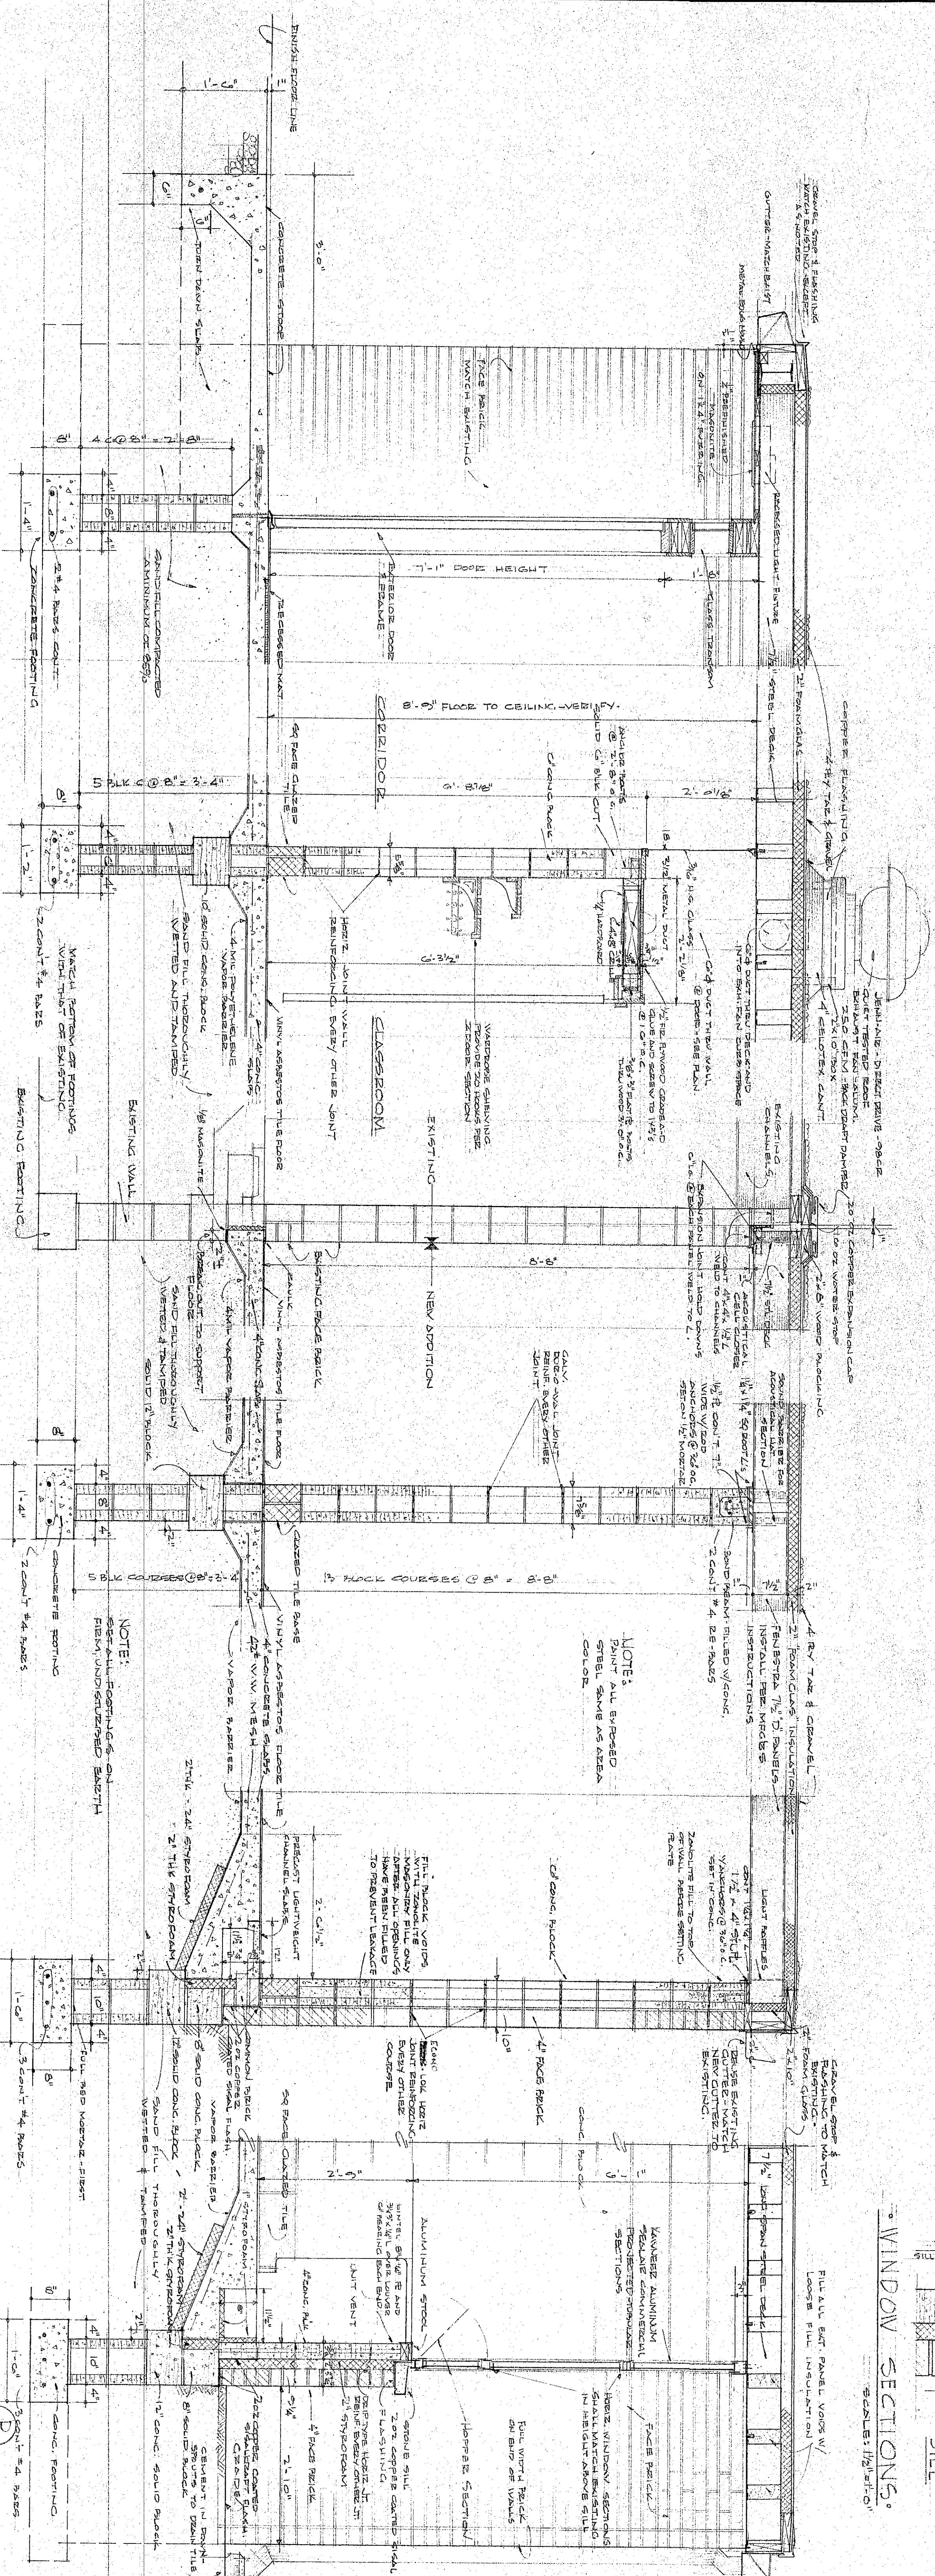
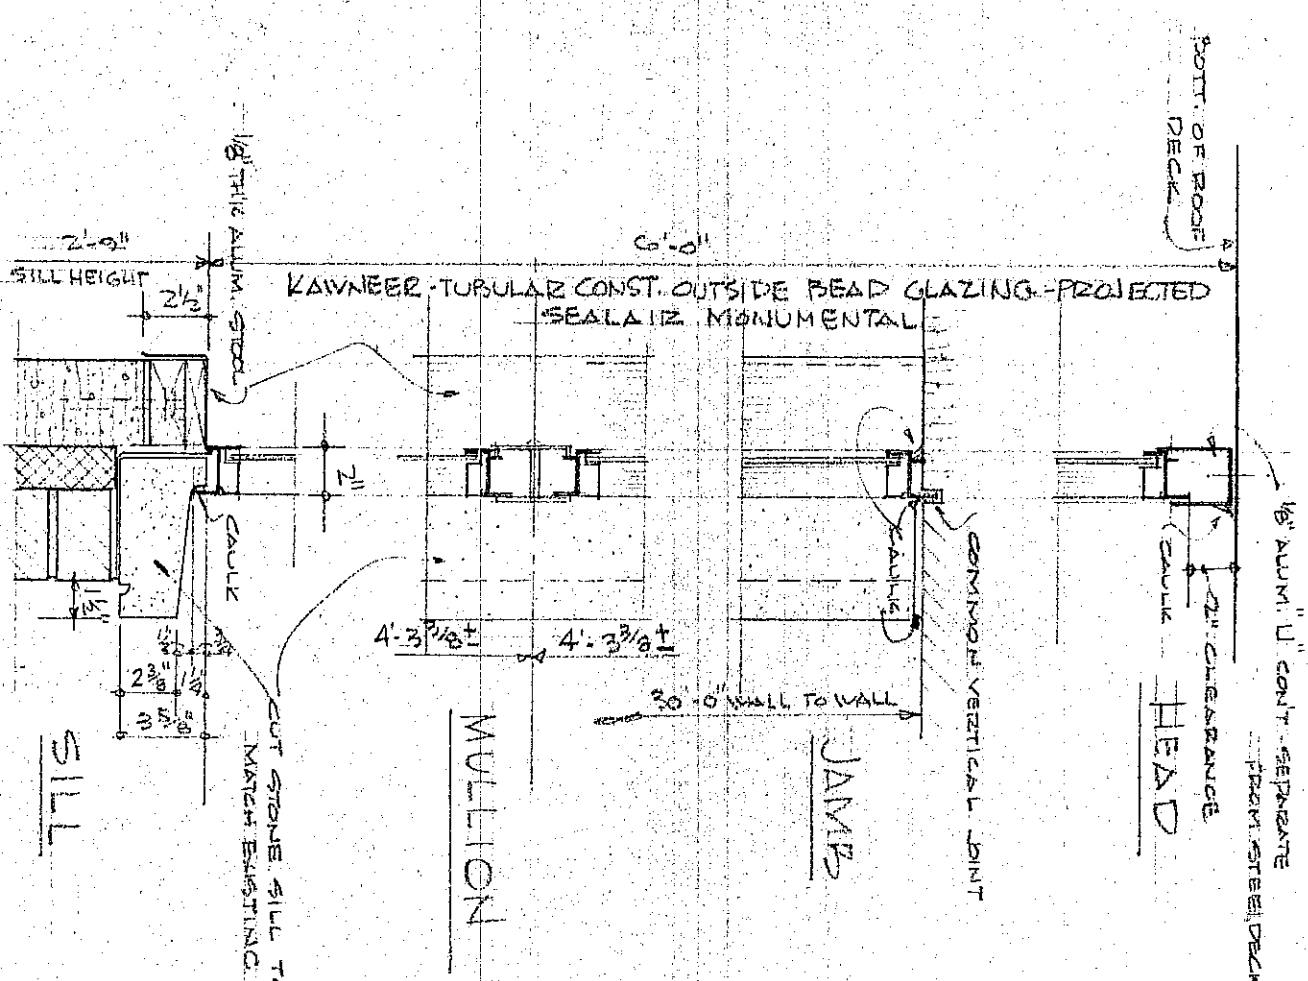


EXTERIOR CLOSURE DETAIL

TYPICAL GUTTER DETAIL

WINDOW SECTIONS.

SCALE: 1/2"=1'-0"

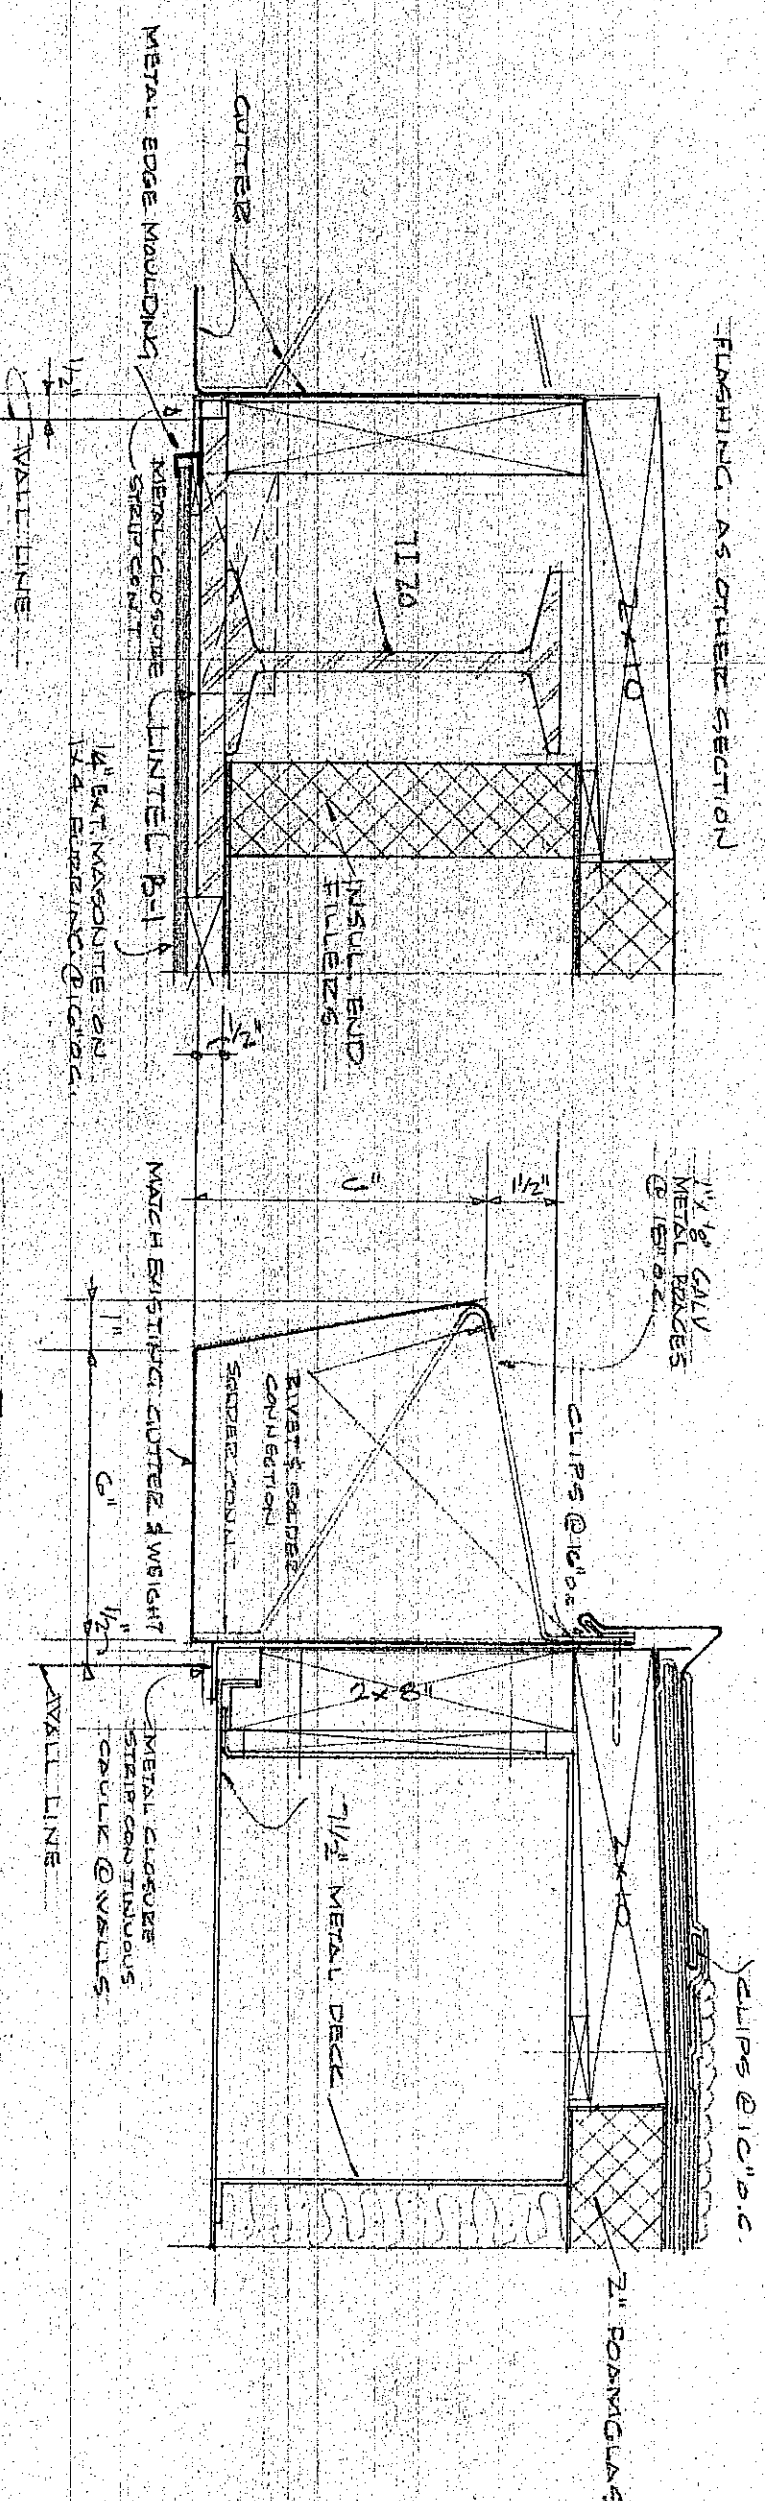

SECTION THRU EXTERIOR DOOR

TYPICAL SECTION THRU CLASSROOM WARDROBE

SECTION 17

SECTION 5

SECTION

SCALE: 3/4" = 1'-0"

2012.7.27

DATE JUN 5, 1964

SECTIONS AND DETAILS SH. 4 OF 6

JACKSON TOWNSHIP SCHOOL
PORTER COUNTY
INDIANA

KEITH L. REINERT, A.I.A.
FRANK SCHUTT ASSOCIATES
ARCHITECTS & PLANNERS
THIRD & WISCONSIN ST. HOBART, IND.