
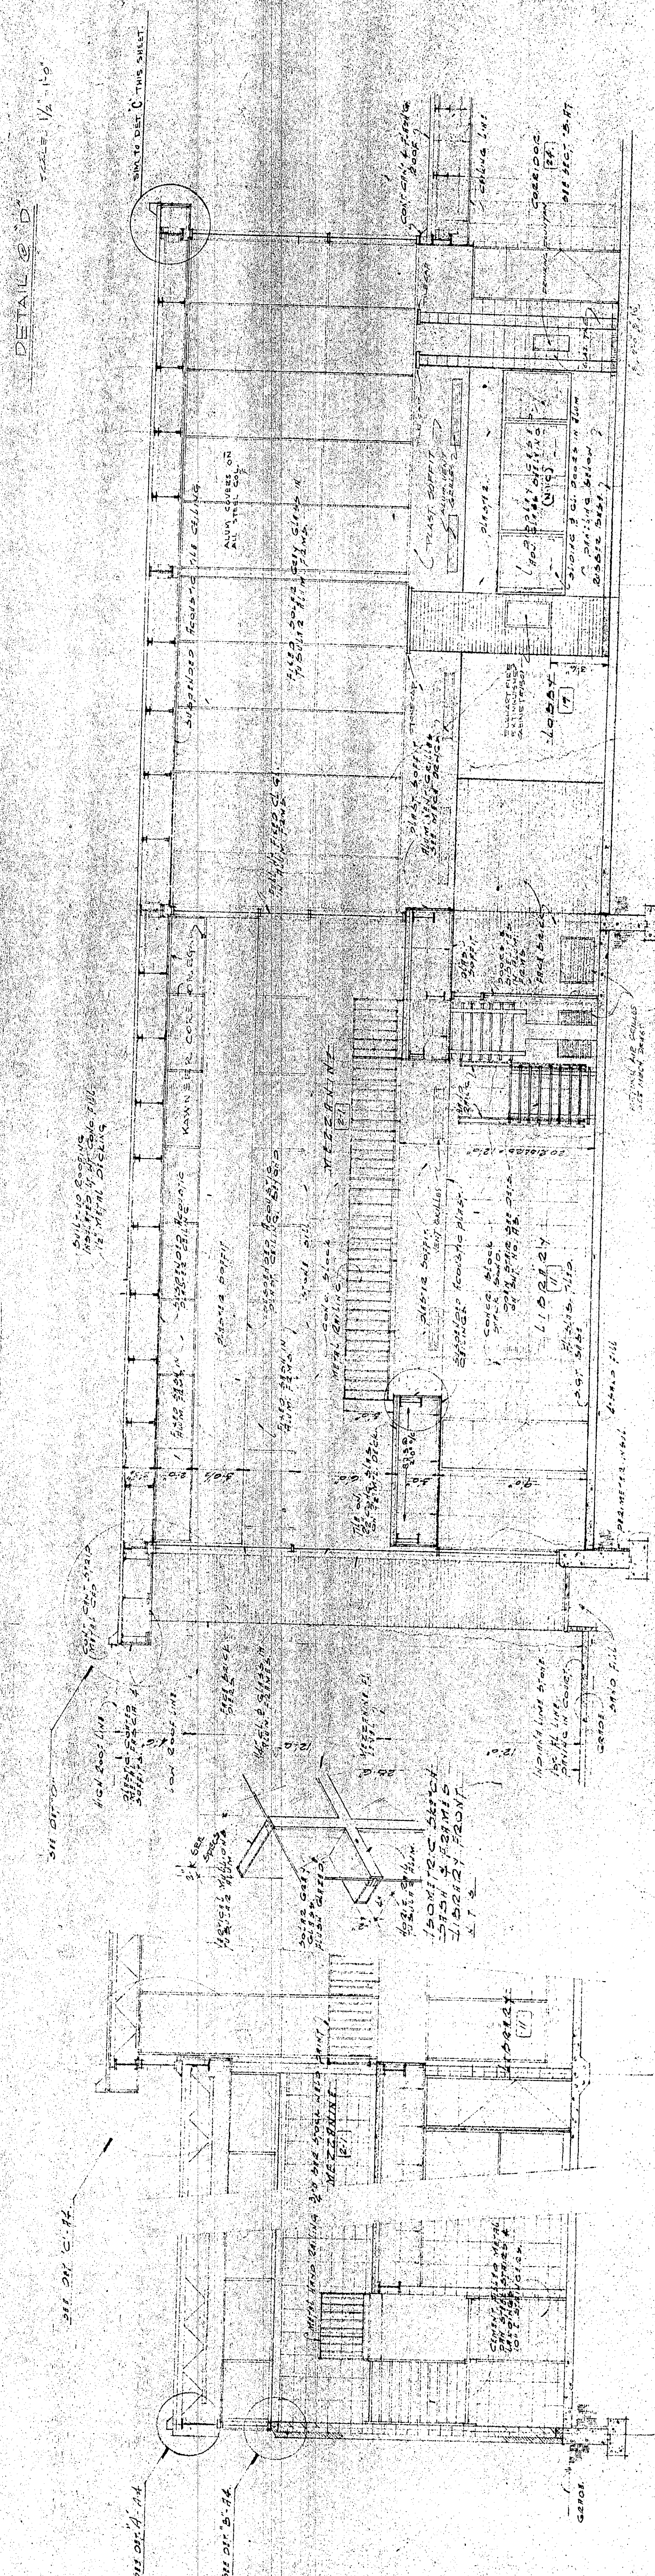
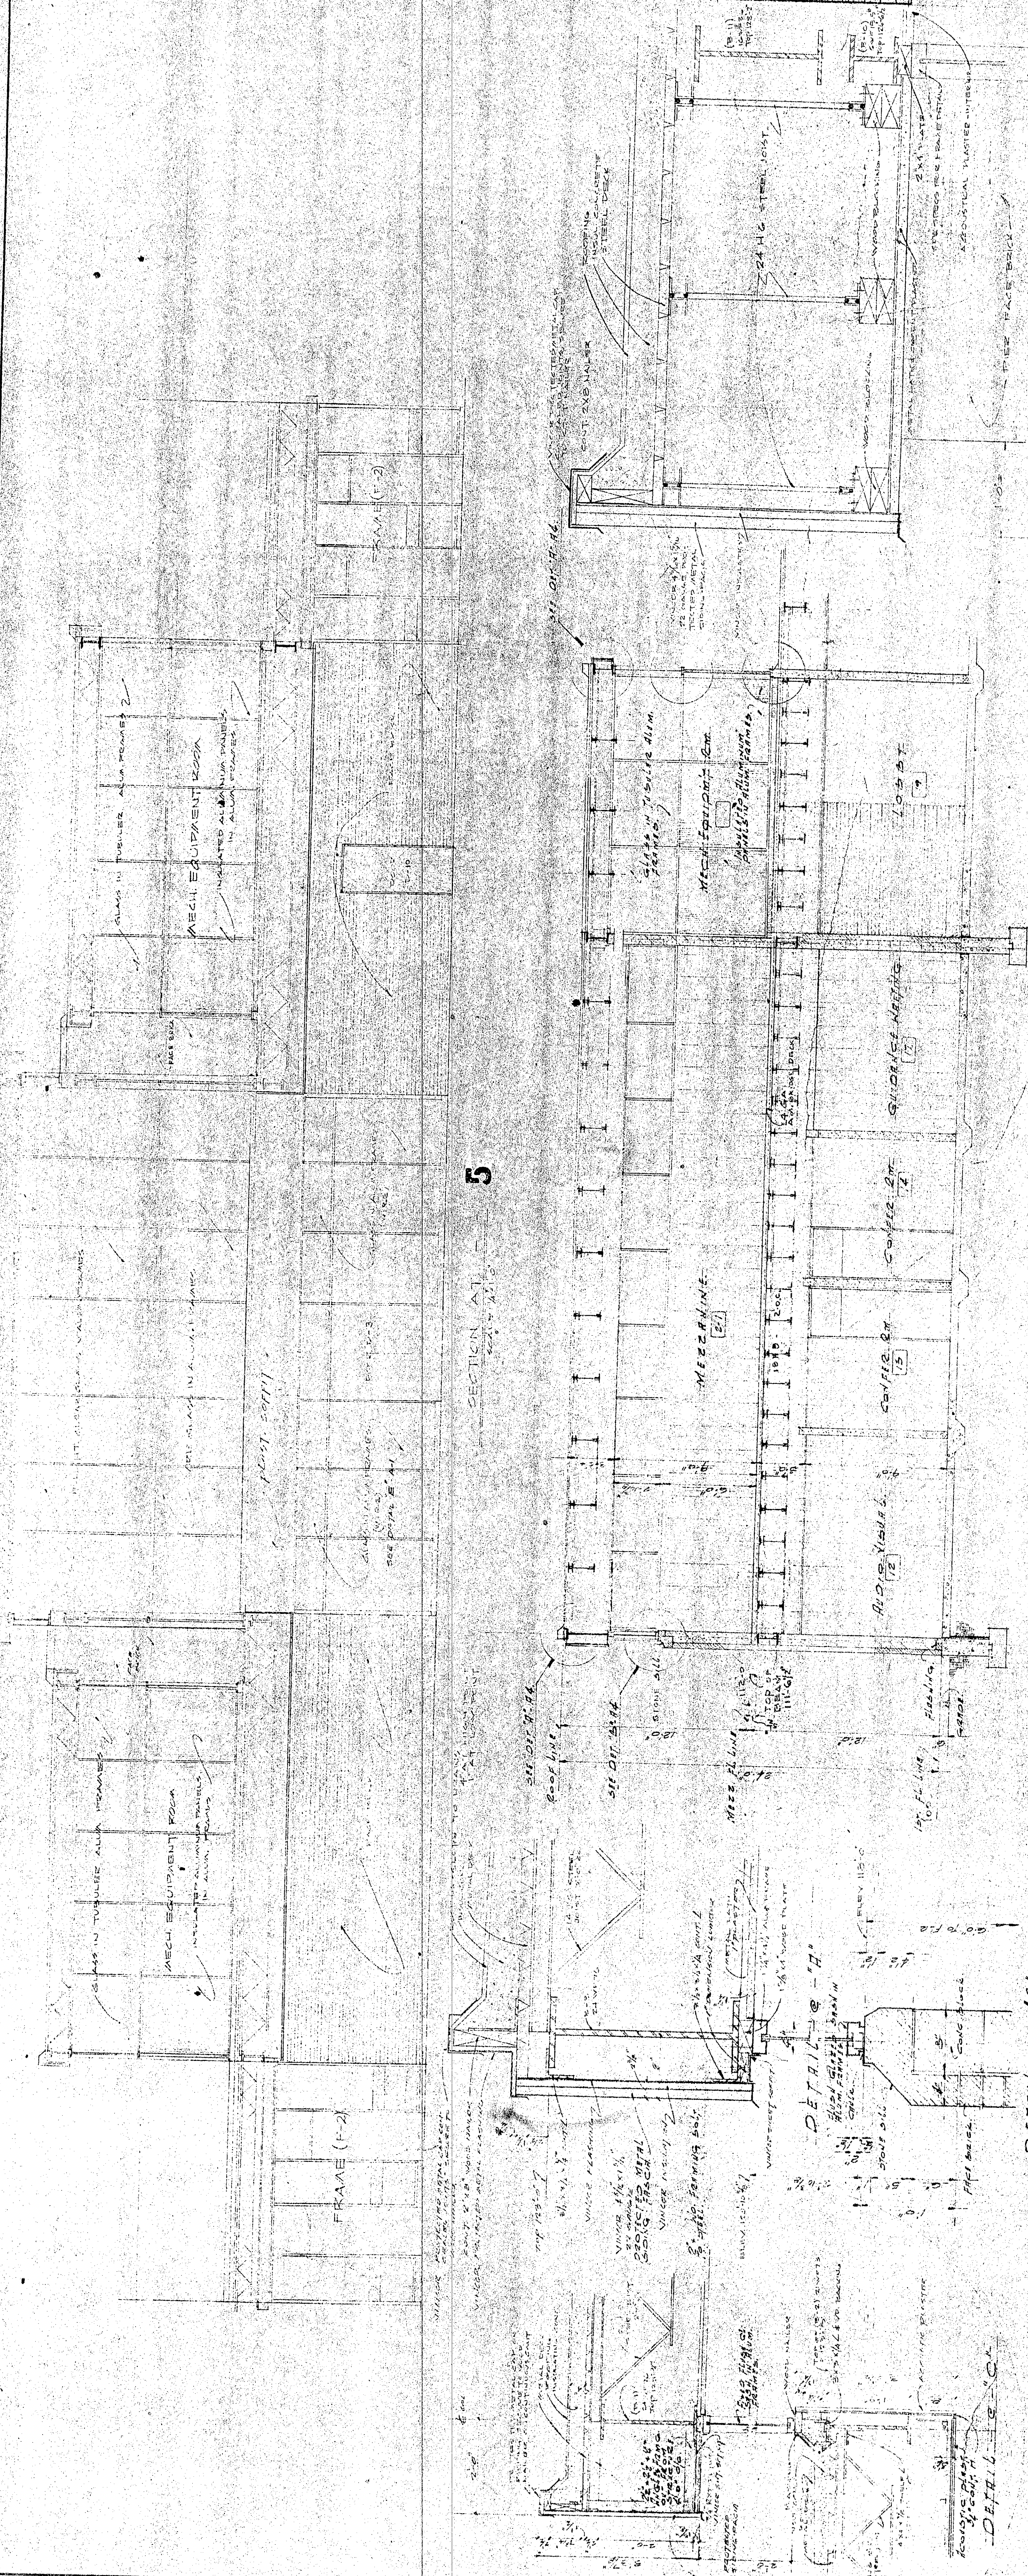


ADDITIONS TO
WESTCHESTER
TOWNSHIP
HIGH SCHOOL
MORGAN AVE. & 8TH ST.
CHESTERTON INDIANA
FOR THE
WESTCHESTER TOWNSHIP
SCHOOL CORPORATION
BUILDING SECTIONS


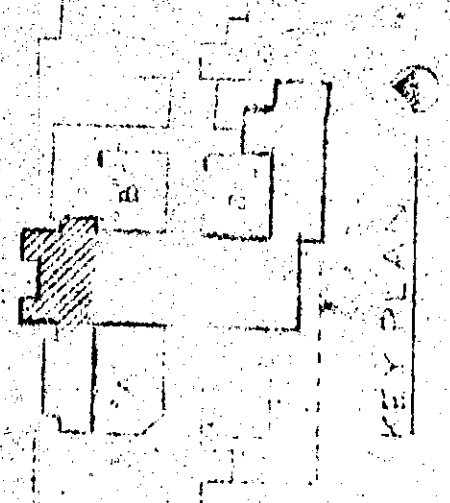

65 x 100