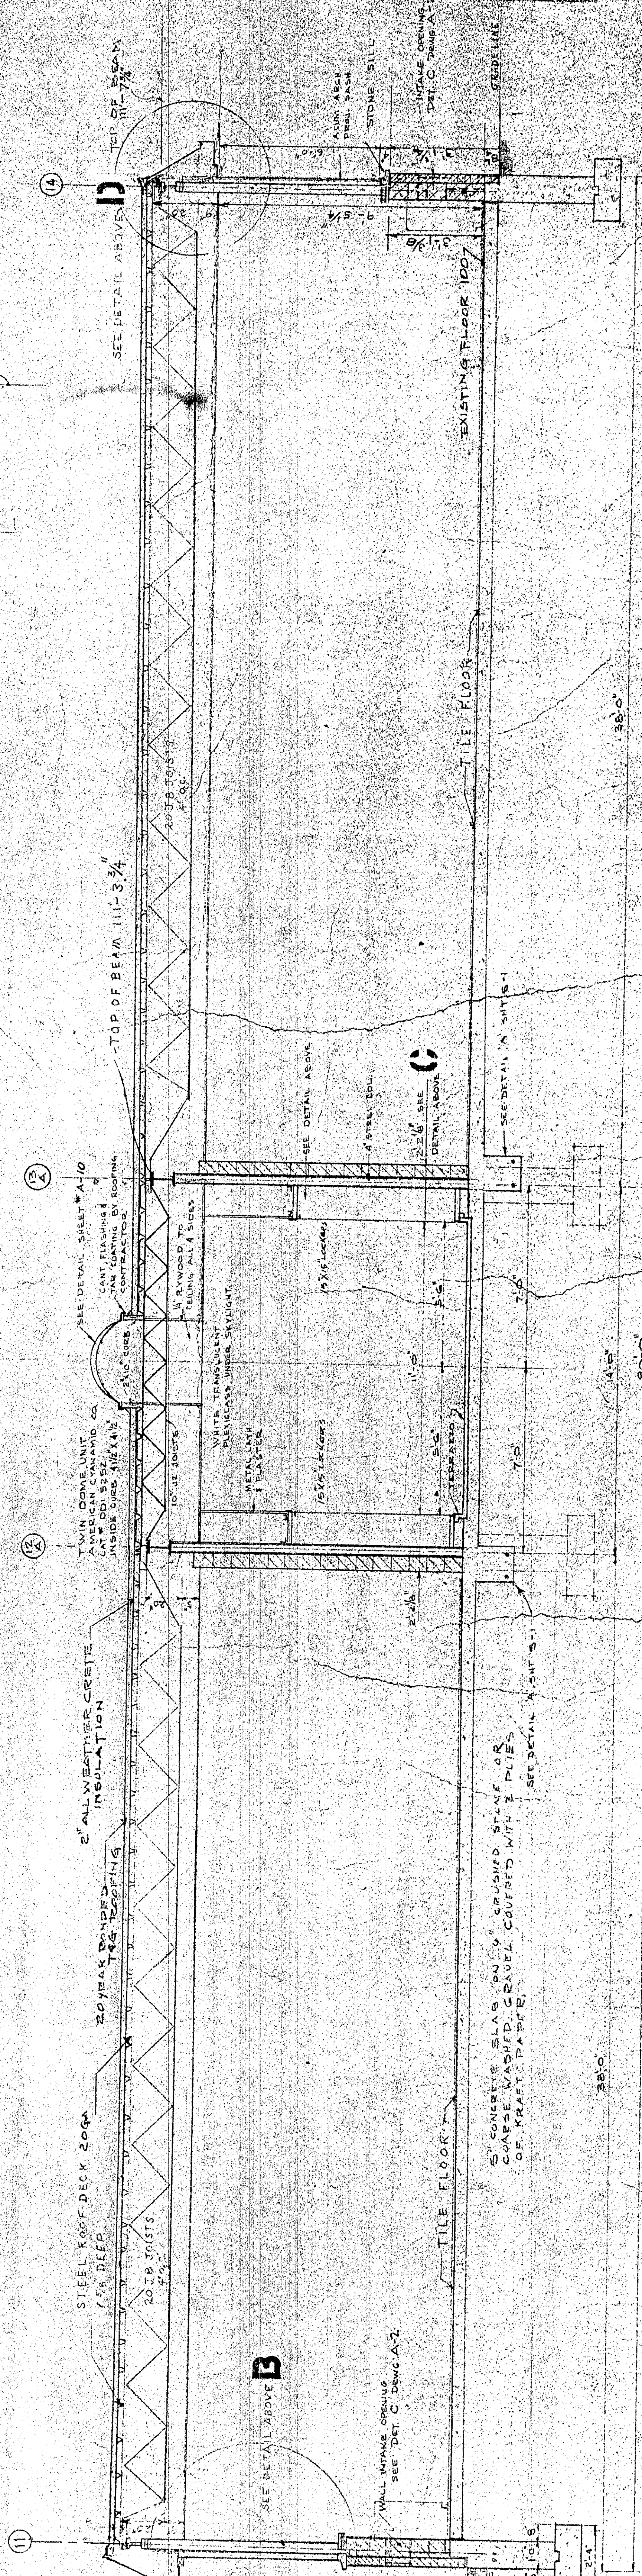
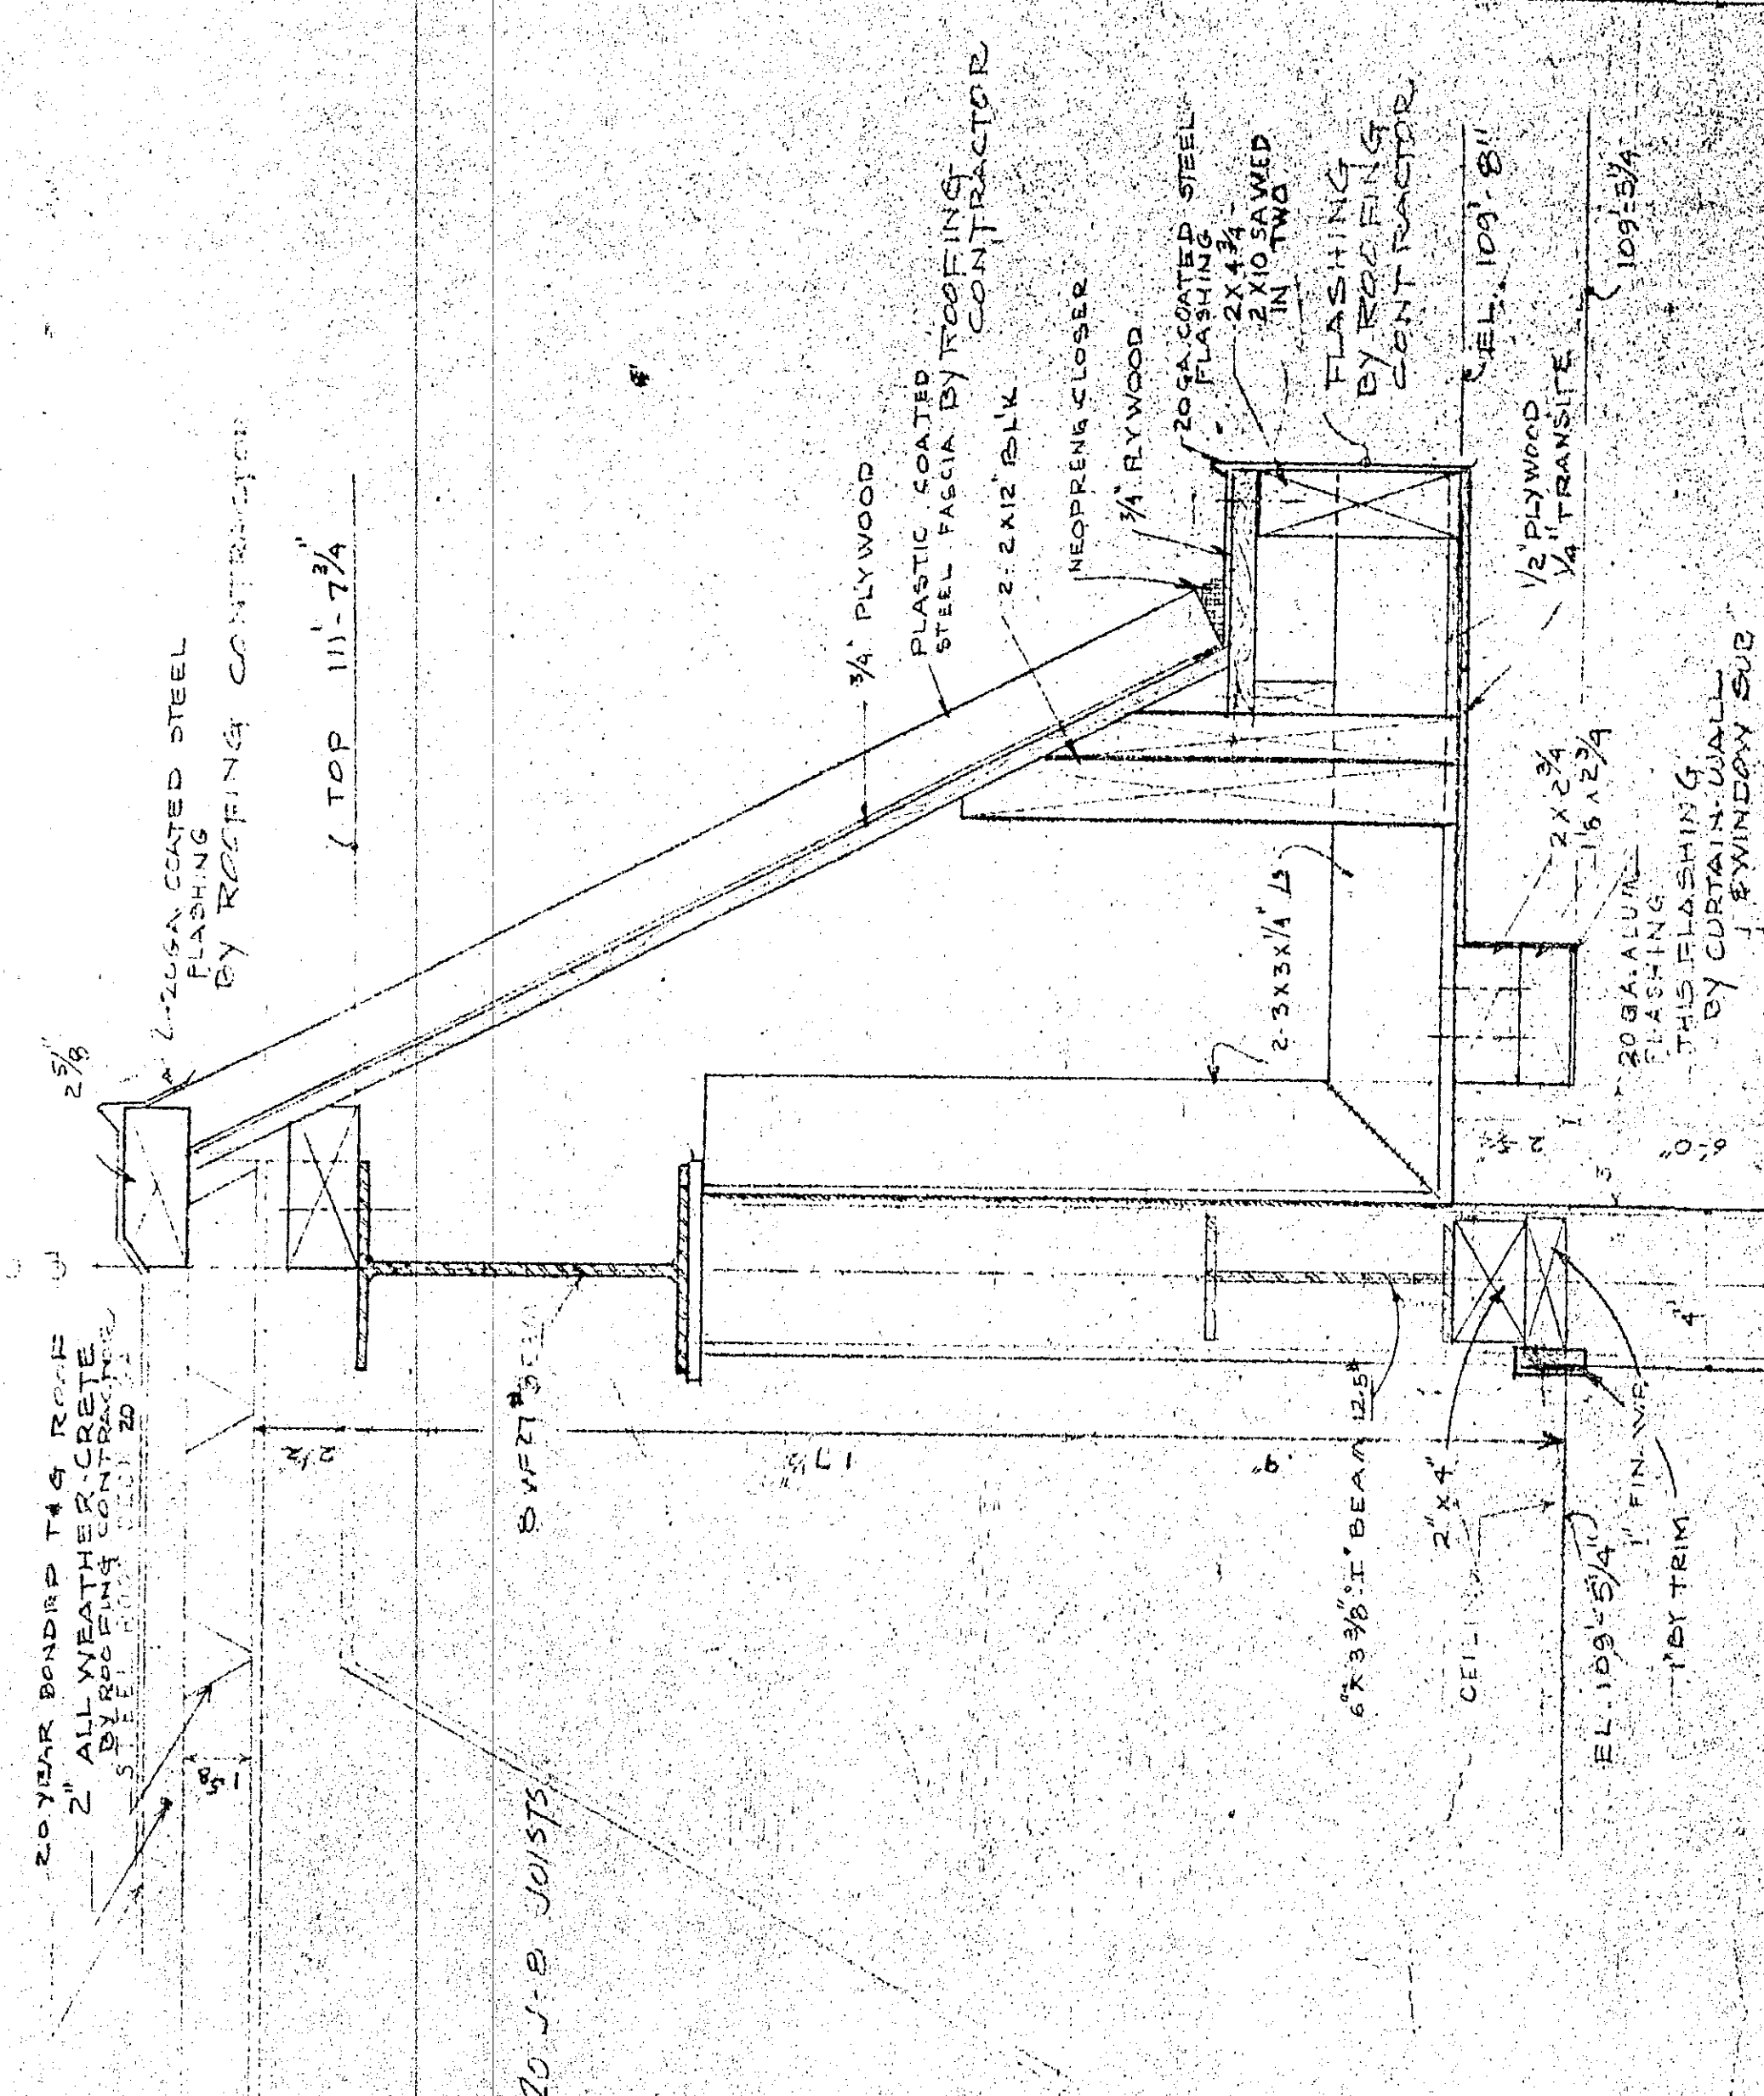
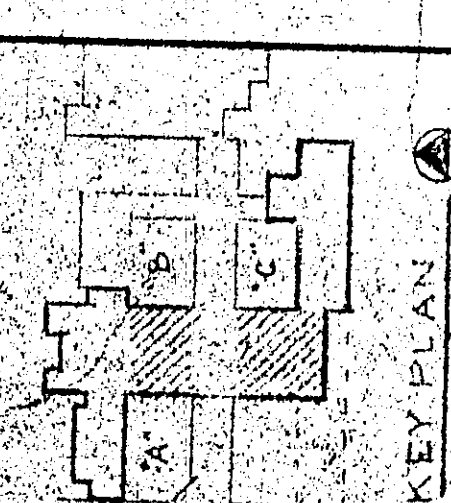


NO.	PRINTS & DISTRIBUTION	BY	DATE
[illegible]

ADDITIONS TO
WESTCHESTER
TOWN SHIP
HIGH SCHOOL
MORGAN AVE. & 8TH ST.
CHESTERION INDIANA
FOR THE
WESTCHESTER TOWNSHIP
SCHOOL CORPORATION

[illegible]

65-A-59