
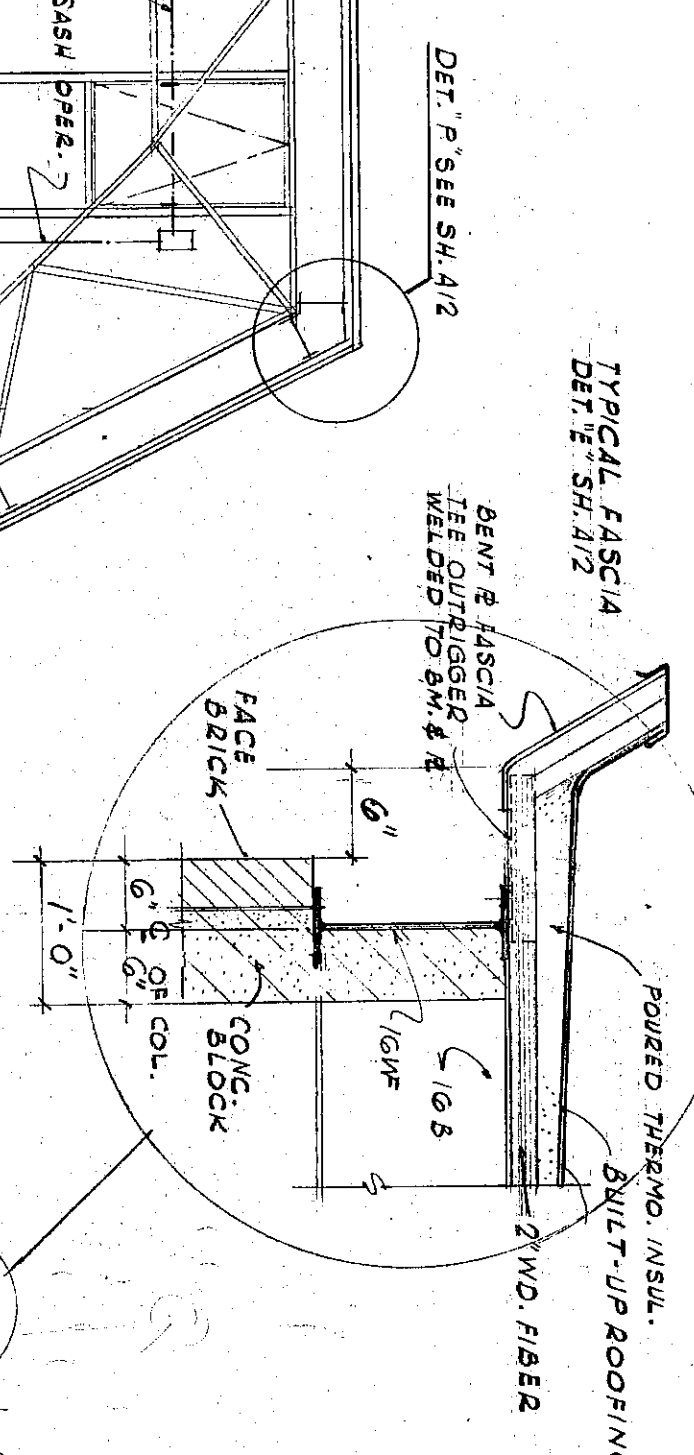
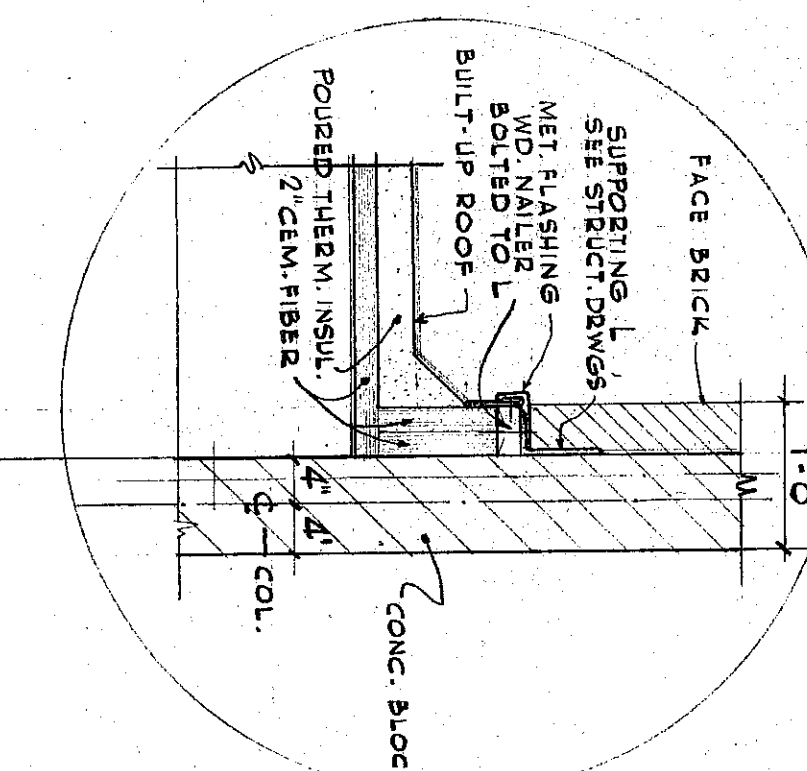
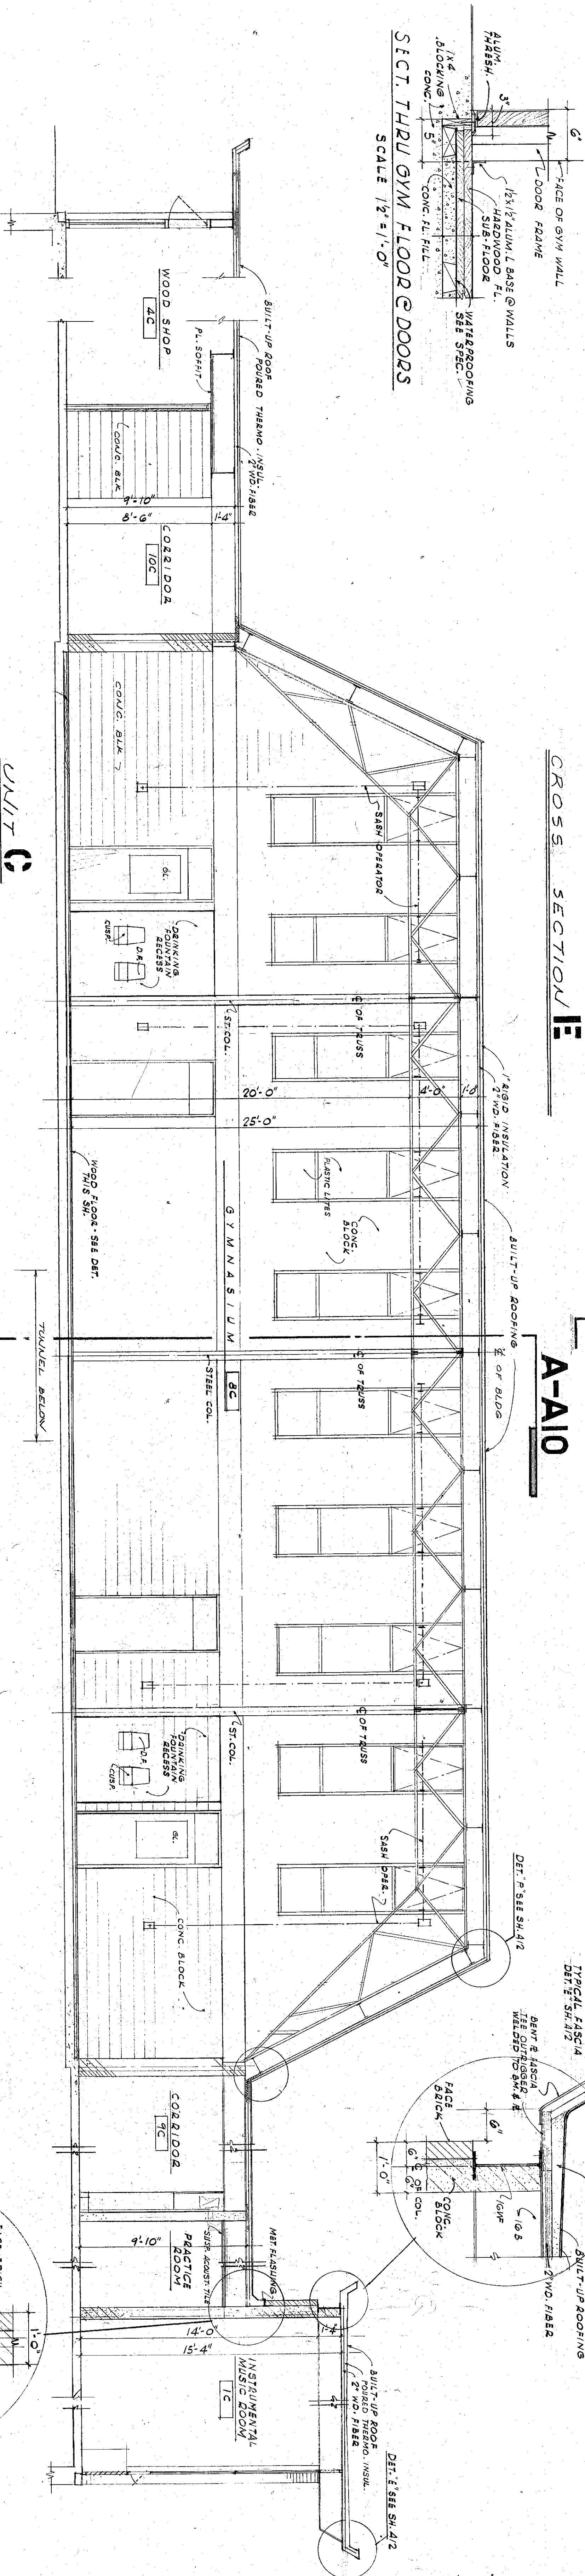


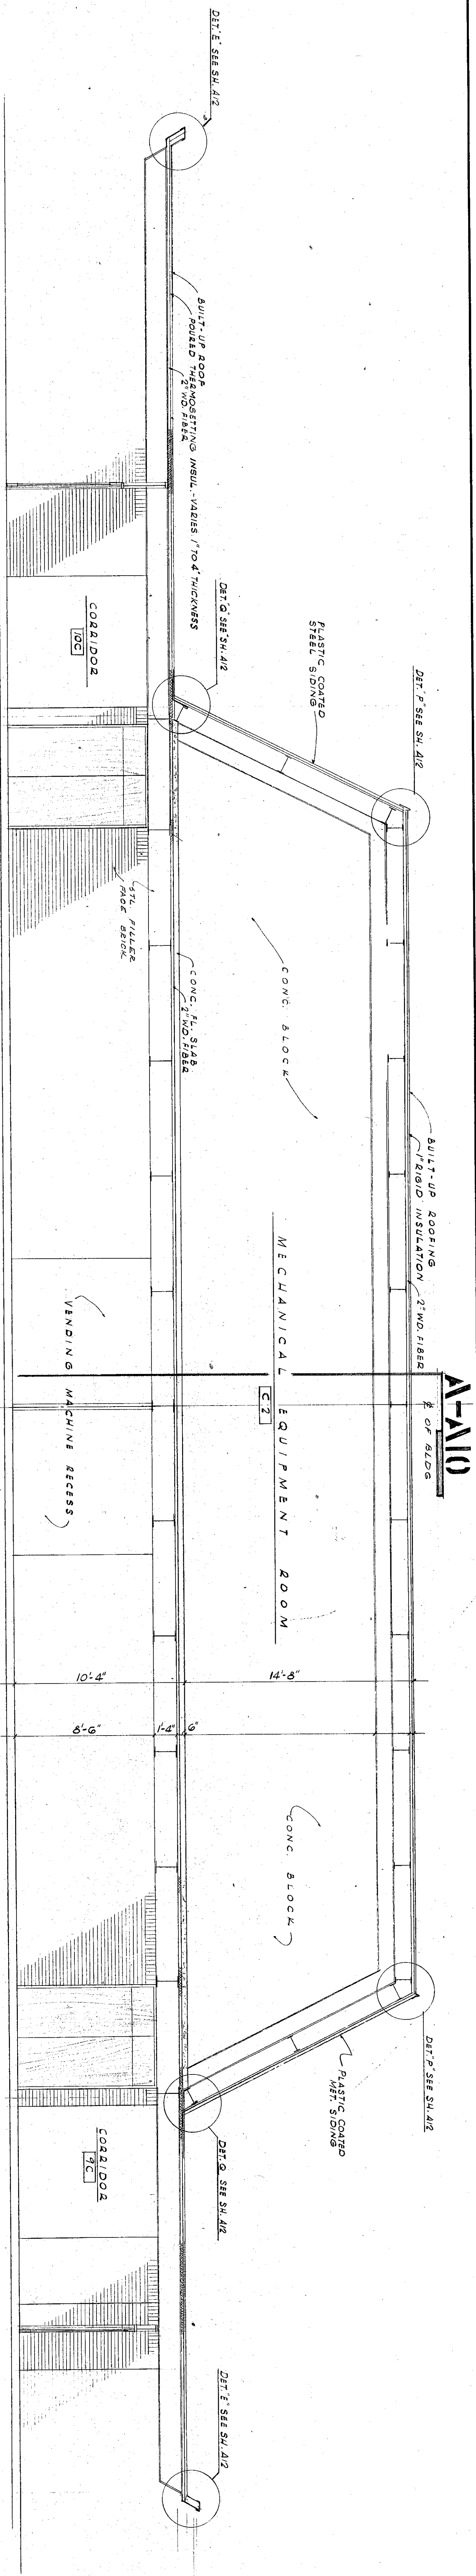

WESTCHESTER TOWNSHIP JUNIOR HIGH SCHOOL

FIFTH STREET
CHESTERTON, INDIANA
FOR THE
WESTCHESTER TOWNSHIP
SCHOOL BUILDING CORP.

ARCHITECTS

Doakins
301 WEST JACKSON
CHICAGO, ILLINOIS 60604
TELEPHONE: 312-587-1100

DATE: 6/21/65

PROJECT NO: 574-000

ARCHITECTURAL

ALL

BUILDING SECTIONS

Misc. Details

NO.	REVISION	DATE
1		
2		
3		
4		
5		
6		
7		
8		
9		
10		
11		
12		
13		
14		
15		
16		
17		
18		
19		
20		