
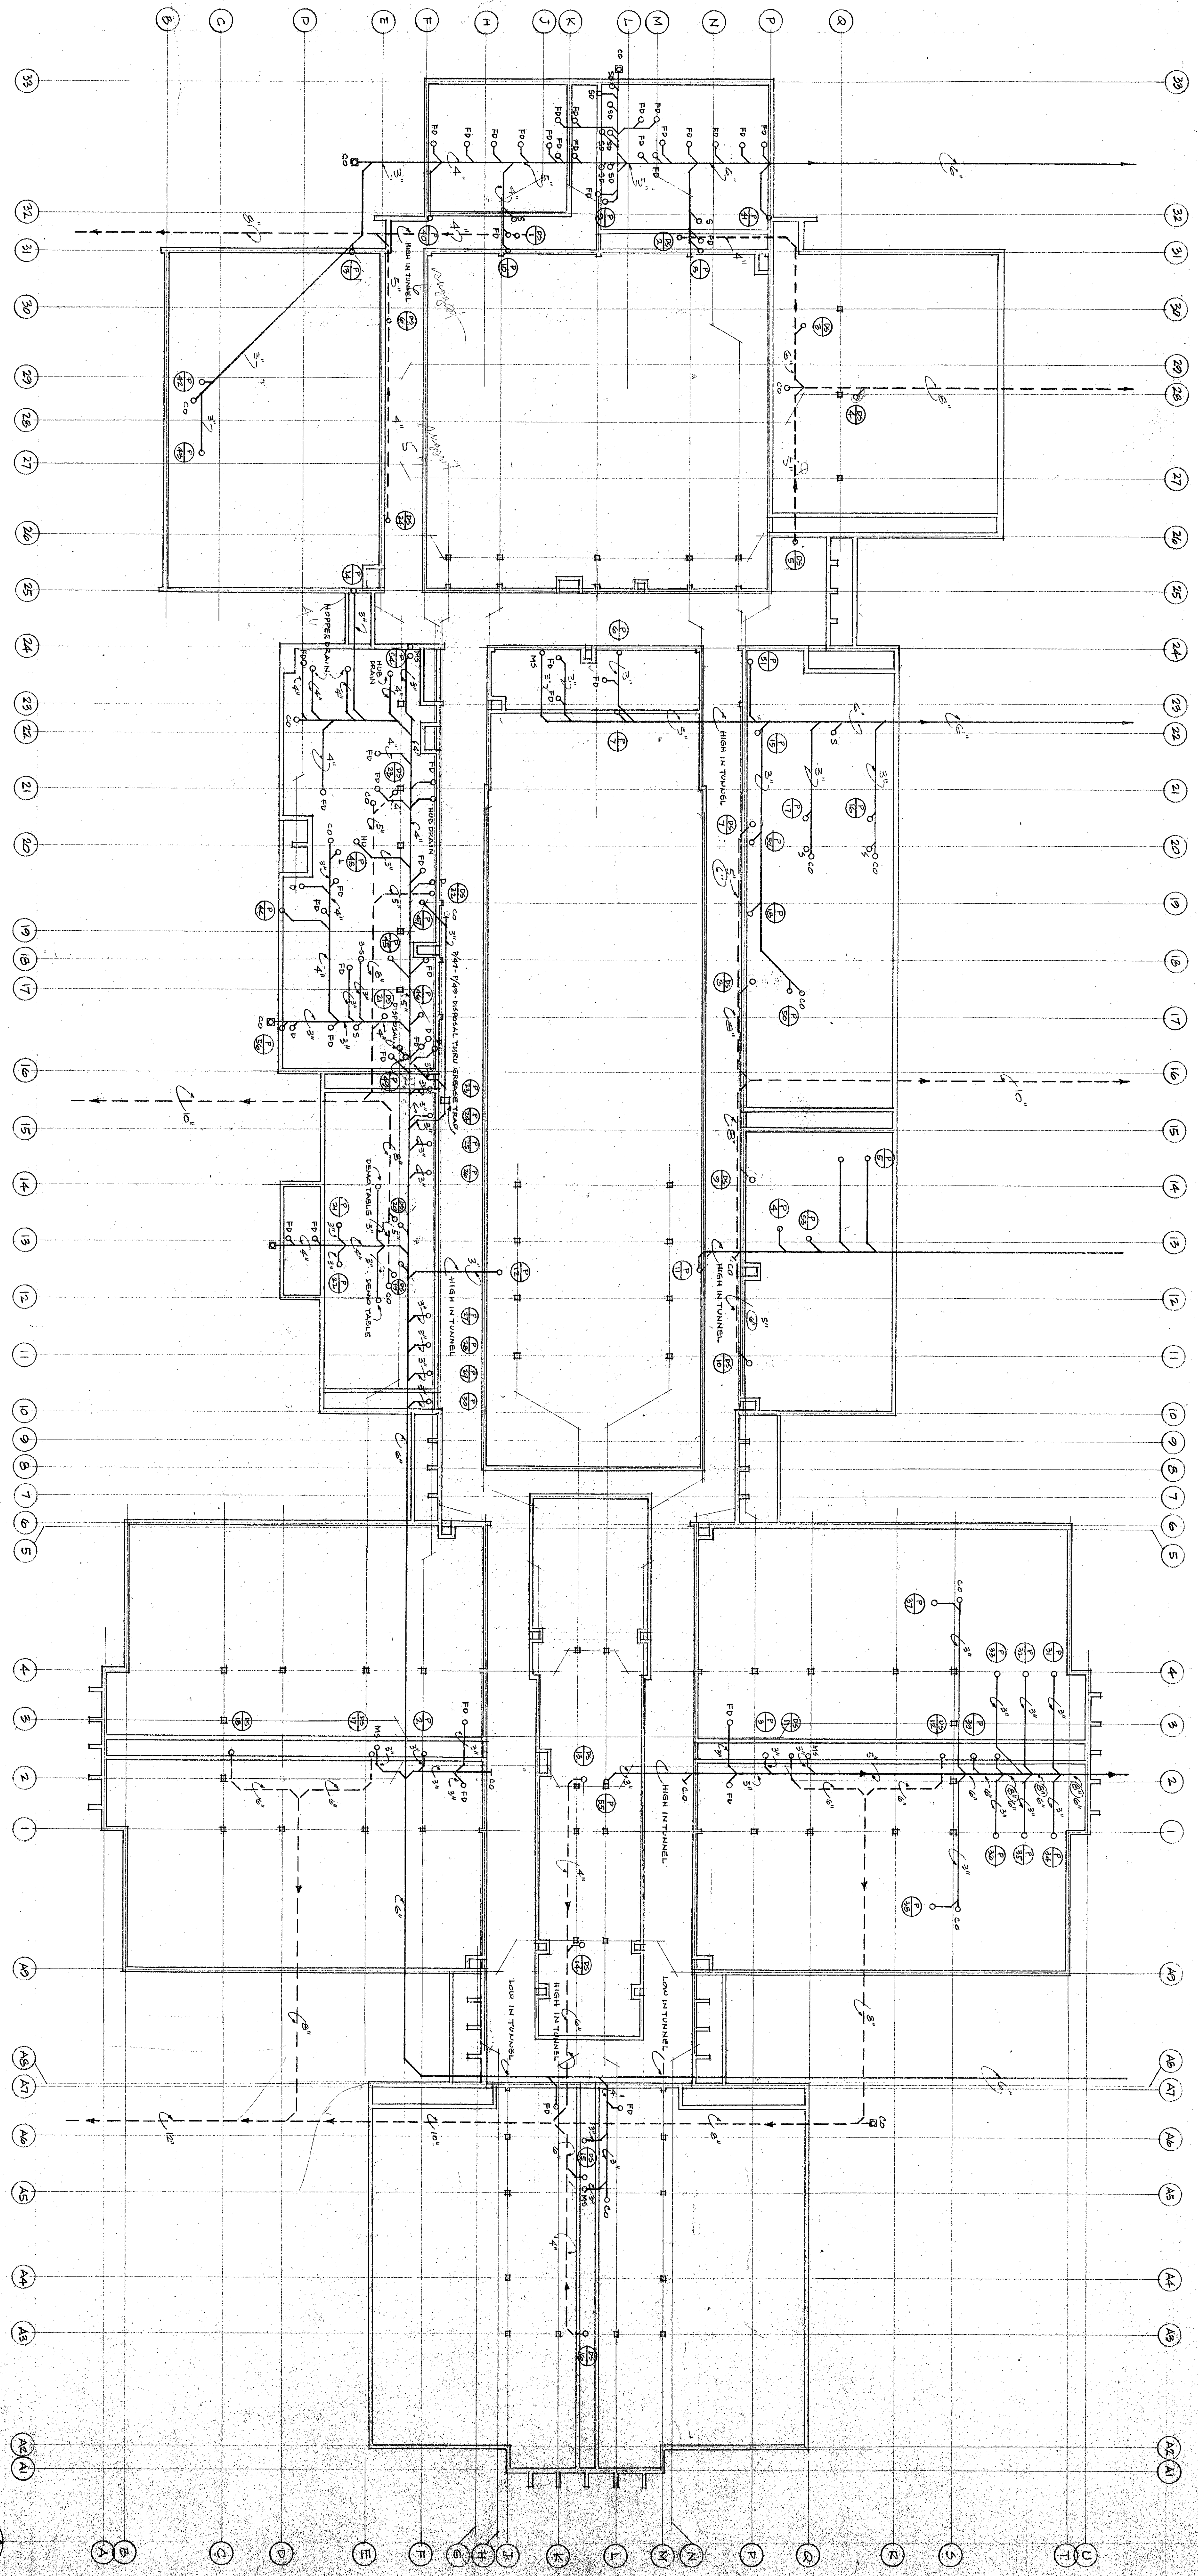


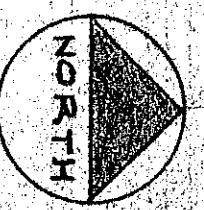

MECHANICAL

WESTCHESTER TOWN'SHIP JUNIOR HIGH SCHOOL

STORM & SEWER LAYOUT

ARCHITECTS

ENGINEERS

PLANNERS

DESIGNERS