

JACKSON TOWNSHIP

SCHOOL

1965 ADDITION


PORTER COUNTY ... INDIANA

TRUSTEE
GROVER A. BIGGS

ADVISORY BOARD
ACHIEL J. MATTHYS... WILLIAM W. ANDERSON
ALVIN GORSKI



SECTION THRU SIDEWALK

SCALE: 3/4" = 1'-0"

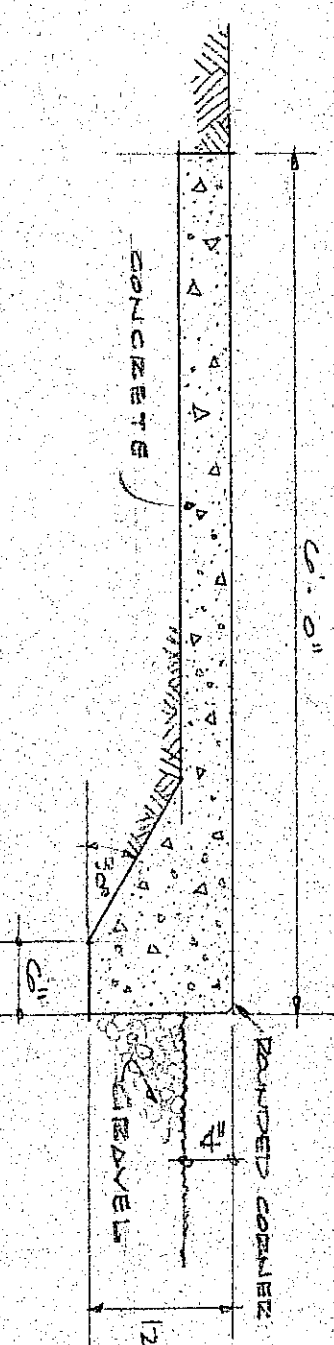

PLAT PLAN

SCALE: 1" = 30'

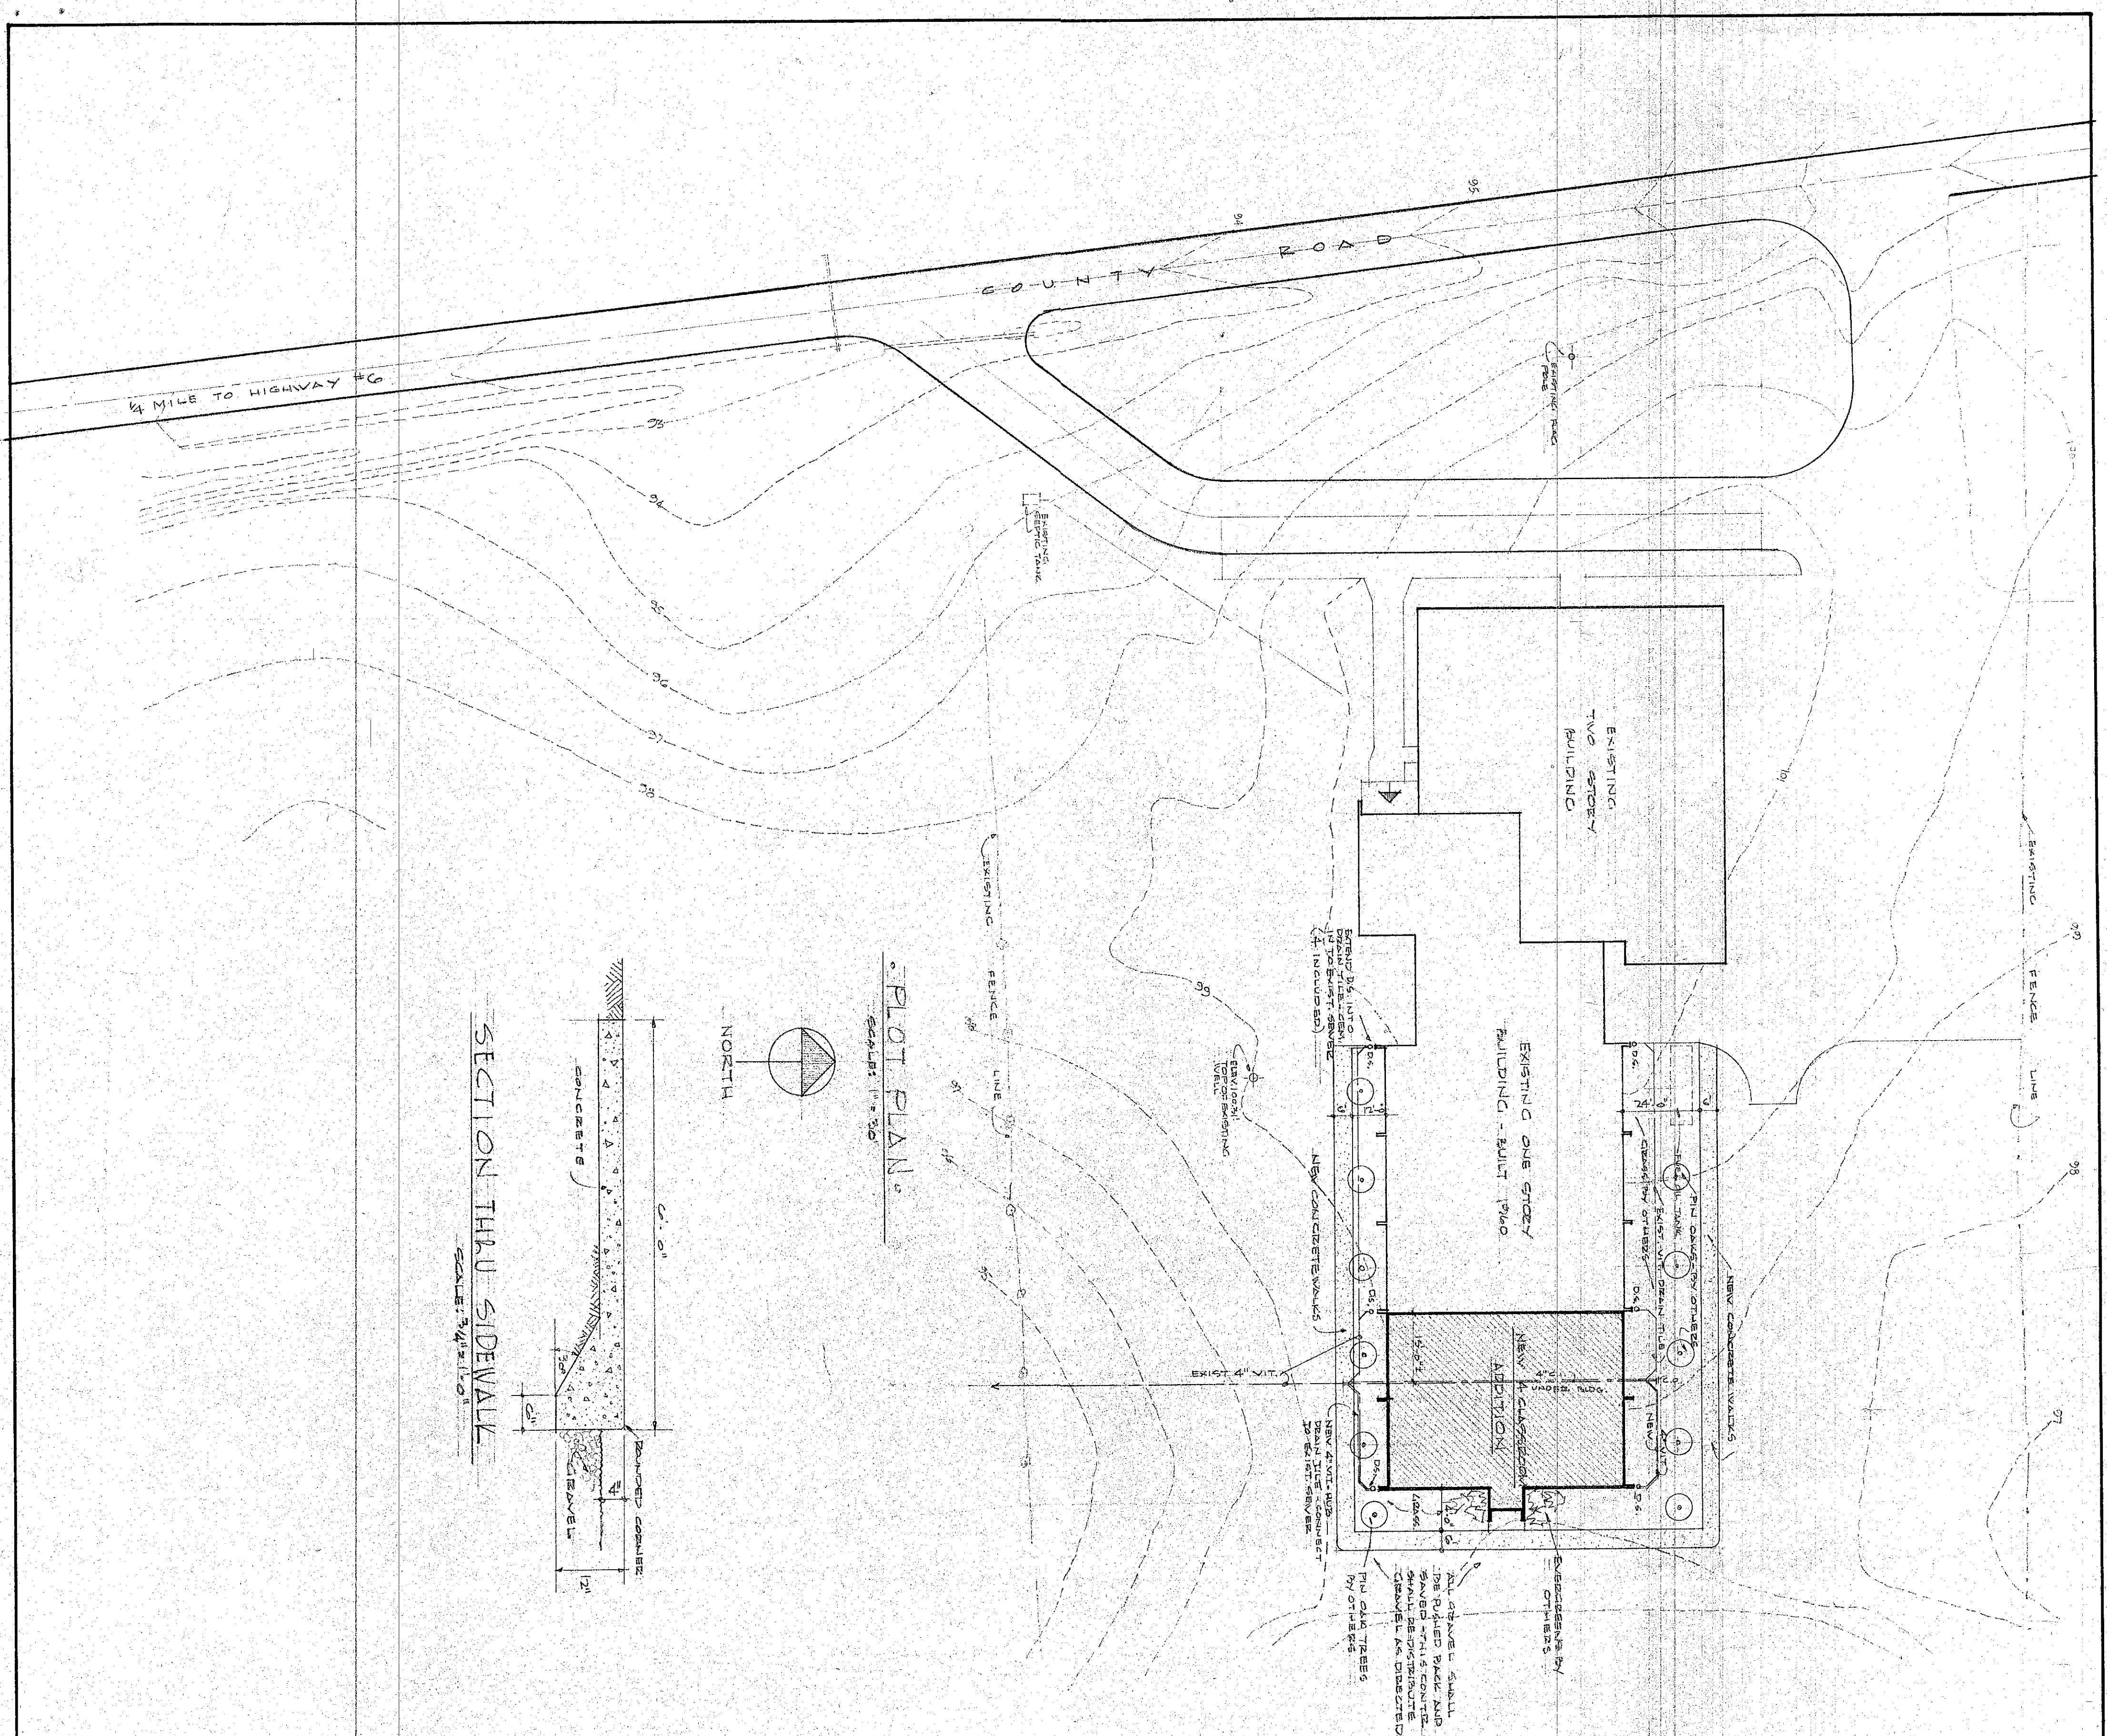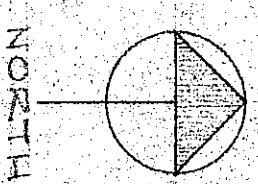

THESE PLANS AND SPECIFICATIONS TO THE BEST OF OUR KNOWLEDGE
ARE IN COMPLIANCE WITH THE STATE BUILDING CODES AND REGULATIONS,
LOCAL ORDINANCES, AND ALL OTHER APPLICABLE PROVISIONS PERTAINING
TO THE SAME.
SIGNED: *Keith L. Reinert* ARCHITECT, INC. #1903

CONTRACTOR SHALL VERIFY ALL CONDITIONS AND DIMENSIONS AND
REPORT ALL DISCREPANCIES TO THE ARCHITECT AS SOON AS

JUNE 15, 1965 PLAT PLAN 1 OF 6

ADDITION TO
JACKSON TOWNSHIP SCHOOL
PORTER COUNTY, INDIANA
KEITH L. REINERT, AIA
FRANK SCHUTT ASSOCIATES
ARCHITECTS & PLANNERS
THIRD & WISCONSIN ST. HOBBART, IND.

