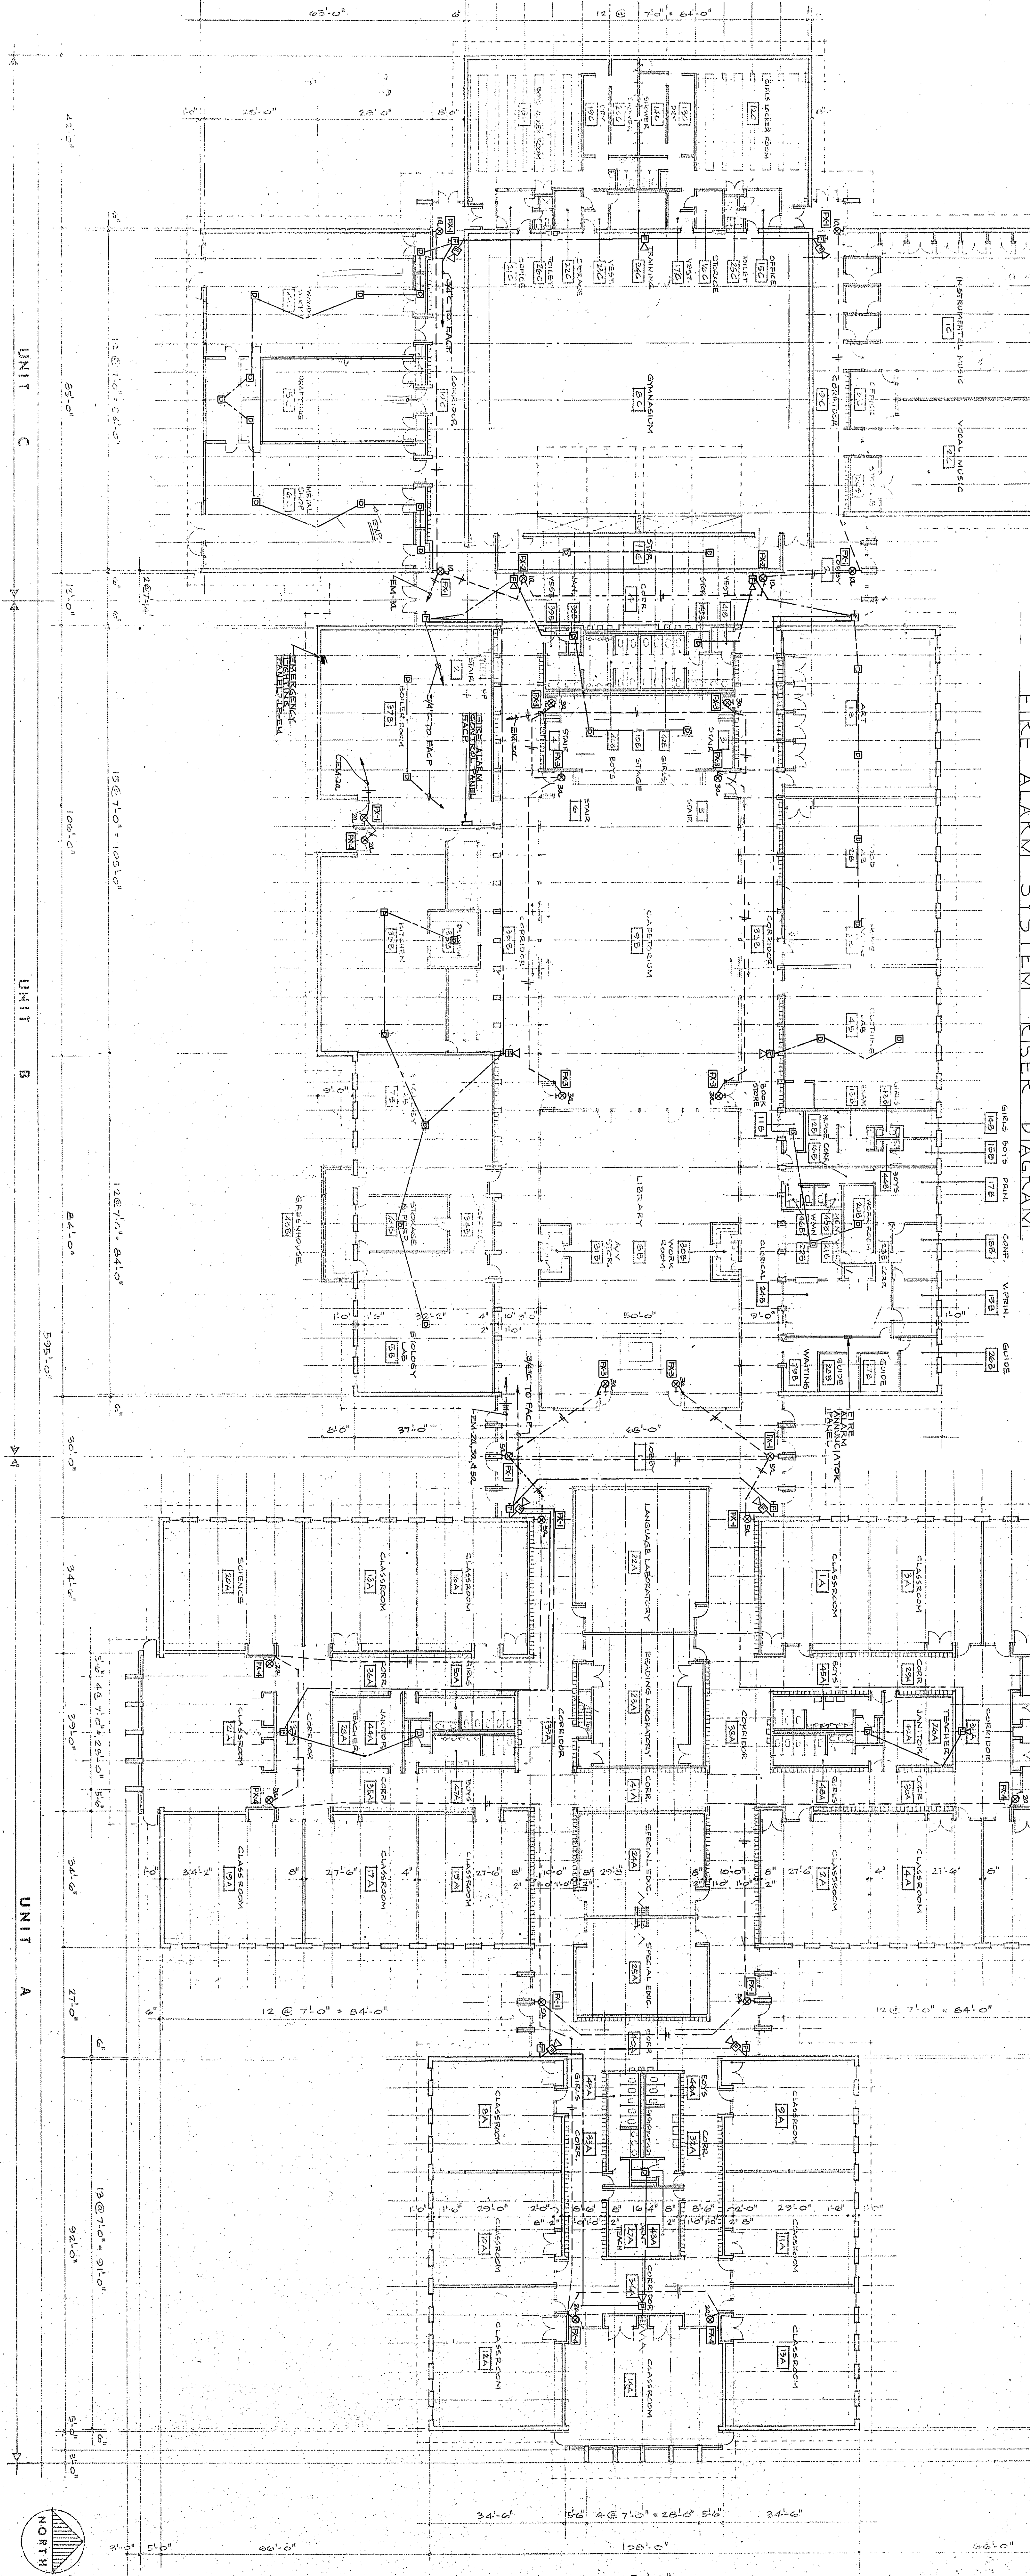
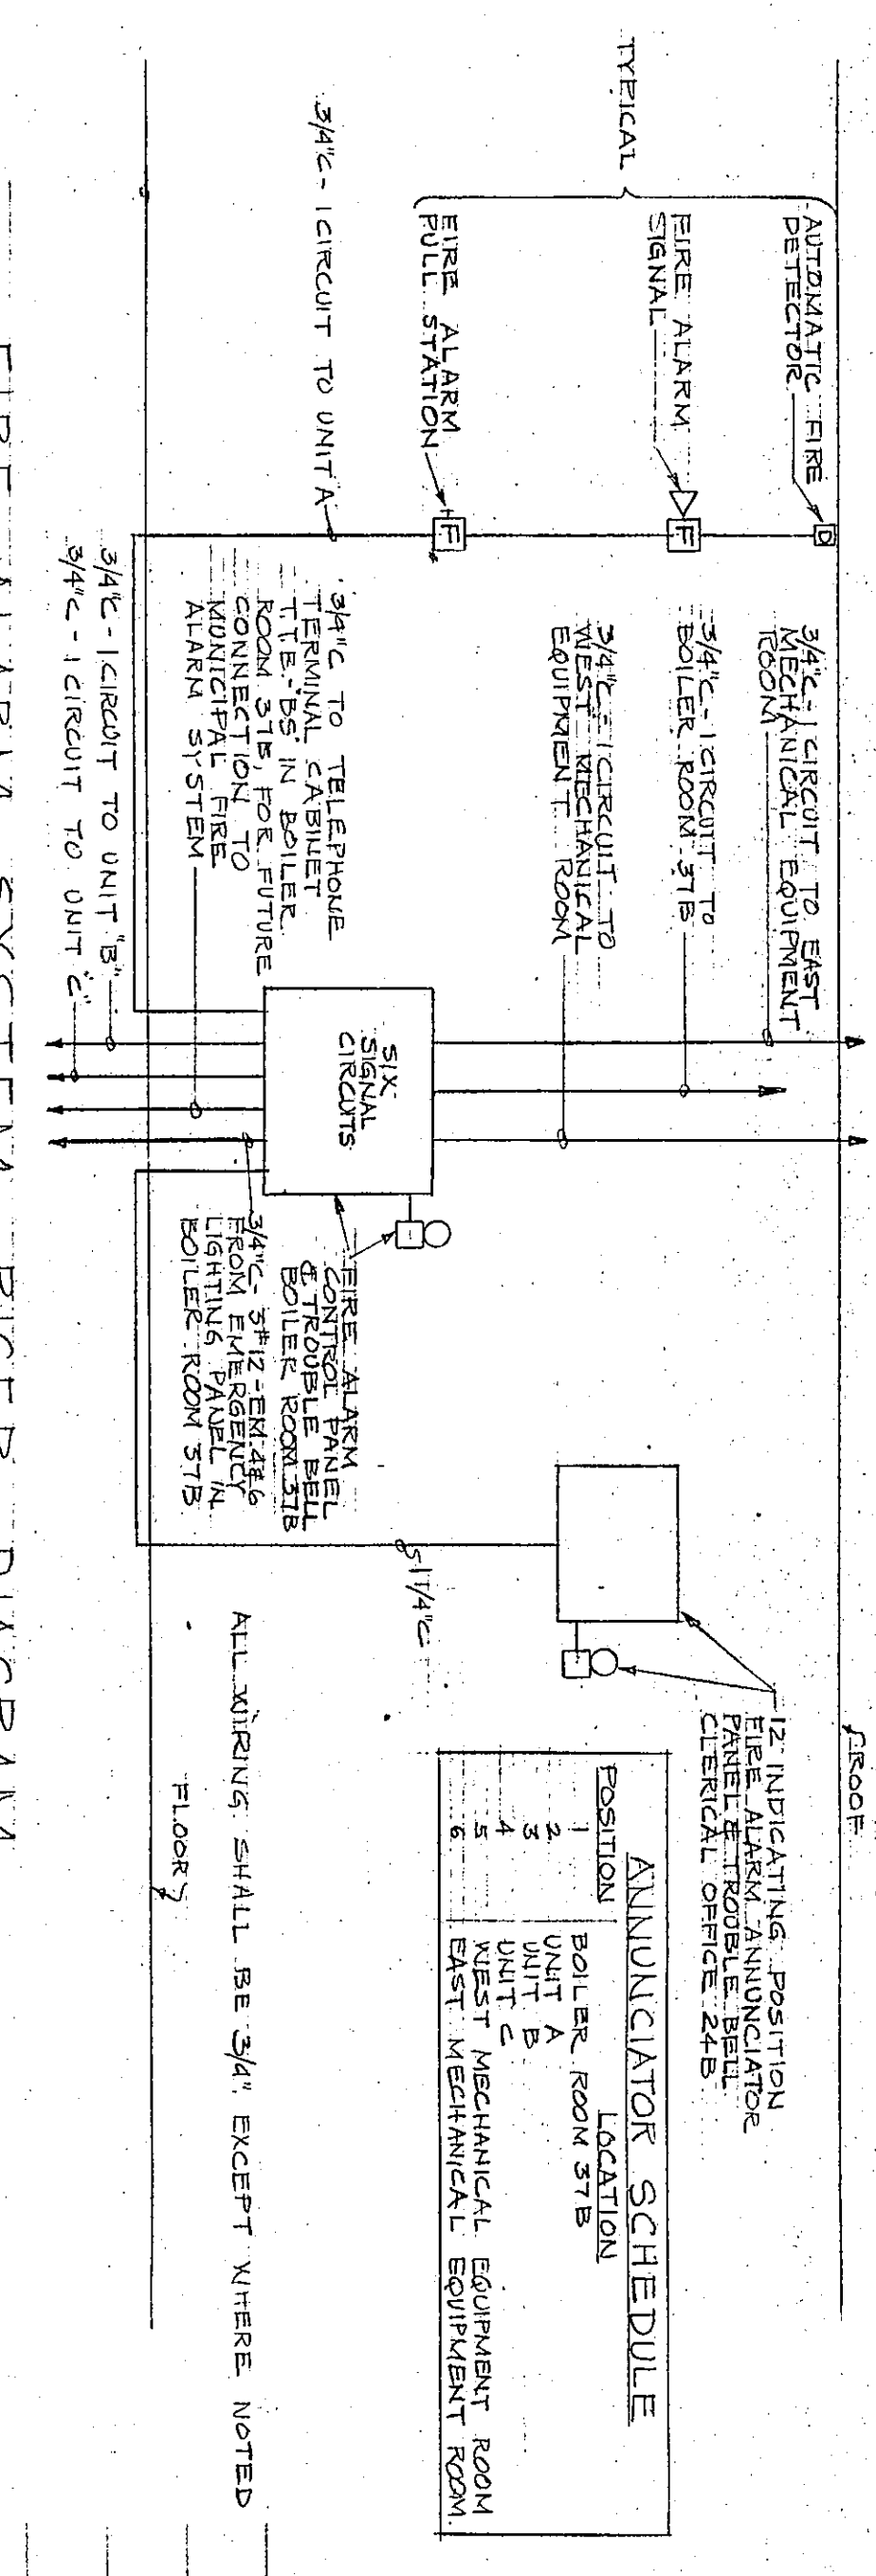


WESTCHESTER TOWNSHIP JUNIOR HIGH SCHOOL

ARCHITECTS: SCHARLES & ASSOCIATES

ELECTRICAL SYMBOLS AND ABBREVIATIONS

WESTCHESTER TOWNSHIP JUNIOR HIGH SCHOOL BUILDING CORP.