



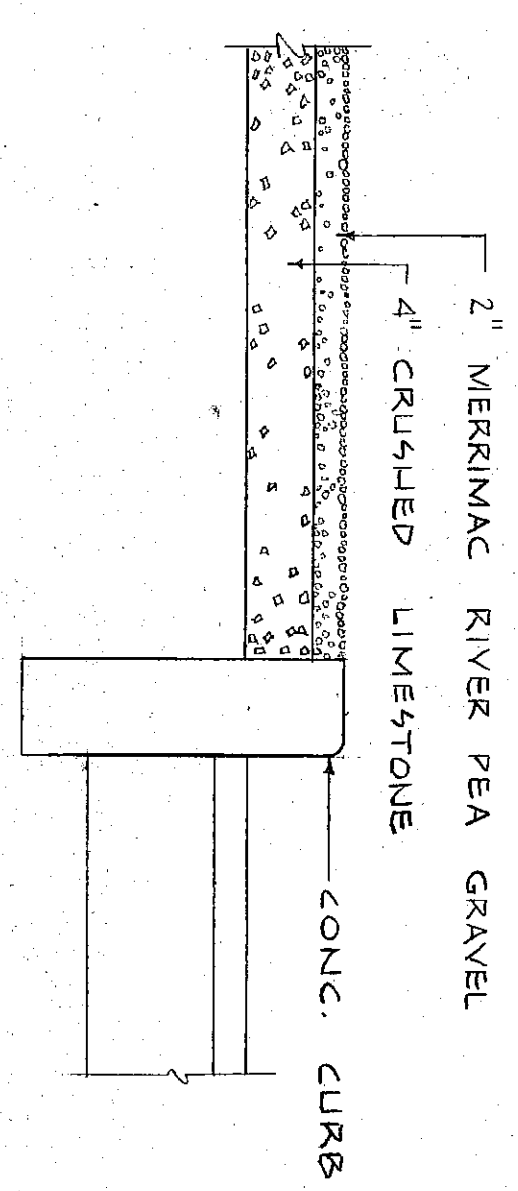

GRAVEL PAVING
SCALE: 1" = 1'-0"

SCALE: 1" = 100'

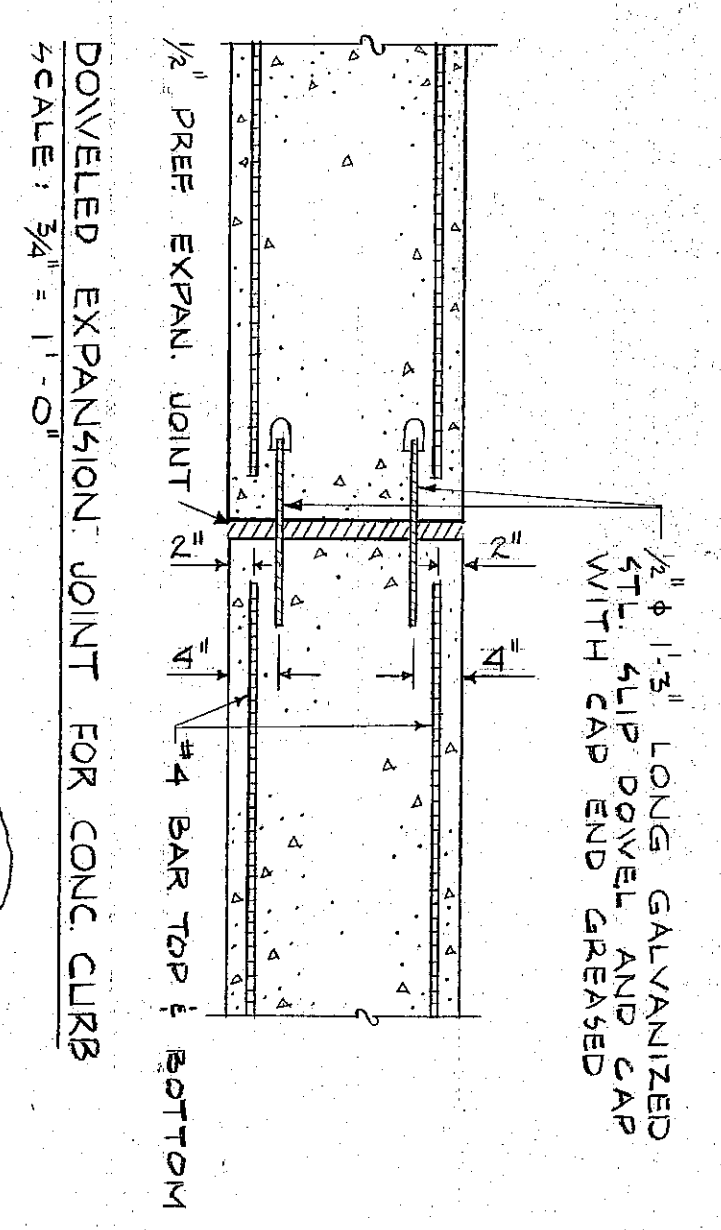


DOVELEDED EXPANSION JOINT FOR CONC. CURB
SCALE: $\frac{3}{4}" = 1' - 0"$

SURVEY INFORMATION BY
CHESTER L. STUMP & ASSOCIATES
152 N. CALUMET ROAD
CHESTER TOWN, INDIANA
DATED 12-7-64

NORTH

SCALE 1" = 40'

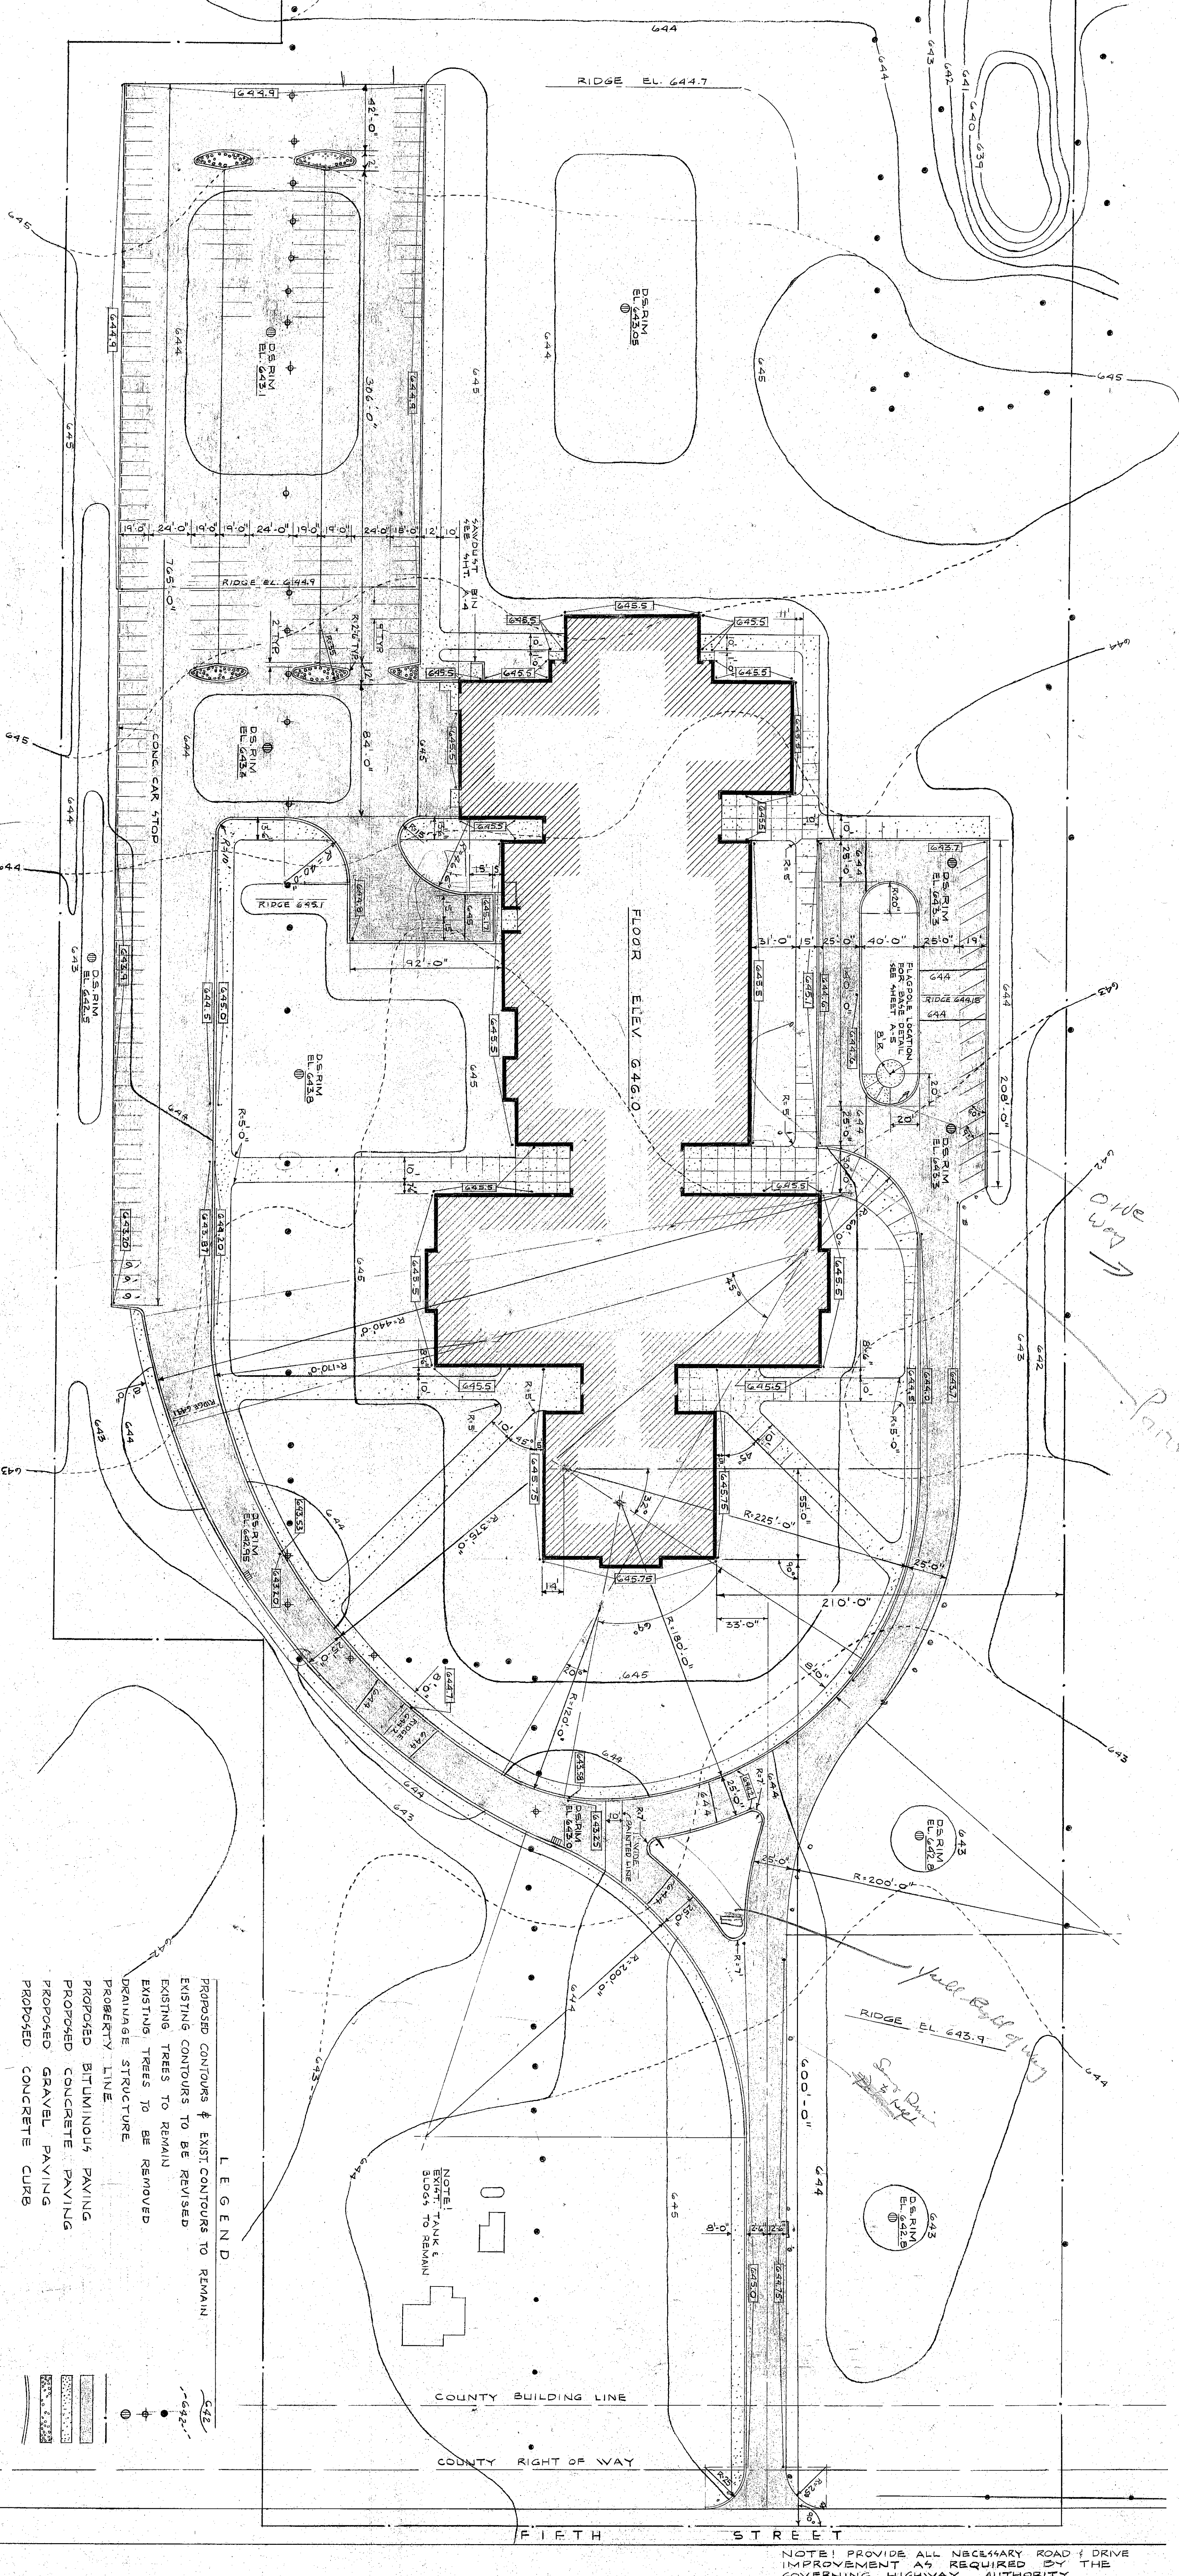

NOTE!
FEEDING WILL BE BY OWNER
AT A LATER DATE
CONTRACT LIMIT LINE WILL BE
PROPERTY LINE UNLESS OTHERWISE SHOWN

LEGEND

PROPOSED CONTOURS & EXIST. CONTOURS TO REMAIN
EXISTING CONTOURS TO BE REVISED

EXISTING CONTOURS TO BE REVISED
EXISTING TREES TO REMAIN

EXISTING TREES TO REMAIN

EXISTING TREES TO BE REMOVED

✓ DRAINAGE STRUCTURE

PROPERTY LINE

PROPOSED BITUMINOUS PAVING

PROPOSED	CONCRETE	PAVING

PROPOSED CONCRETE PAVING
PROPOSED GRAVEL PAVING

PROPOSED GRAVEL PAVING
PROPOSED CONCRETE CURB

PROPOSED CONCRETE CURB

NOTE! PROVIDE ALL NECESSARY ROAD & DRIVE IMPROVEMENT AS REQUIRED BY THE GOVERNING HIGHWAY AUTHORITY

WESTCHESTER
TOWNSHIP
JUNIOR HIGH
SCHOOL
FIFTH STREET
CHESTERTON INDIANA
FOR THE
WESTCHESTER TOWNSHIP
SCHOOL BUILDING COM

THE
**Perkins
E+Will**
PARTNERSHIP

ARCHITECTS

309 West Jackson Blvd.
Chicago, Illinois 60606
Phone 312-437-9300

SITE DEVELOPMENT

DATE 6-21-65
PROJECT NO. 21690 3
DRAWN BY DE BRACH-DAVID
CHECKED BY HALAMKA
DESIGNED BY HALAMKA
PROJ. ENGINEER
L-1

65-1-02