

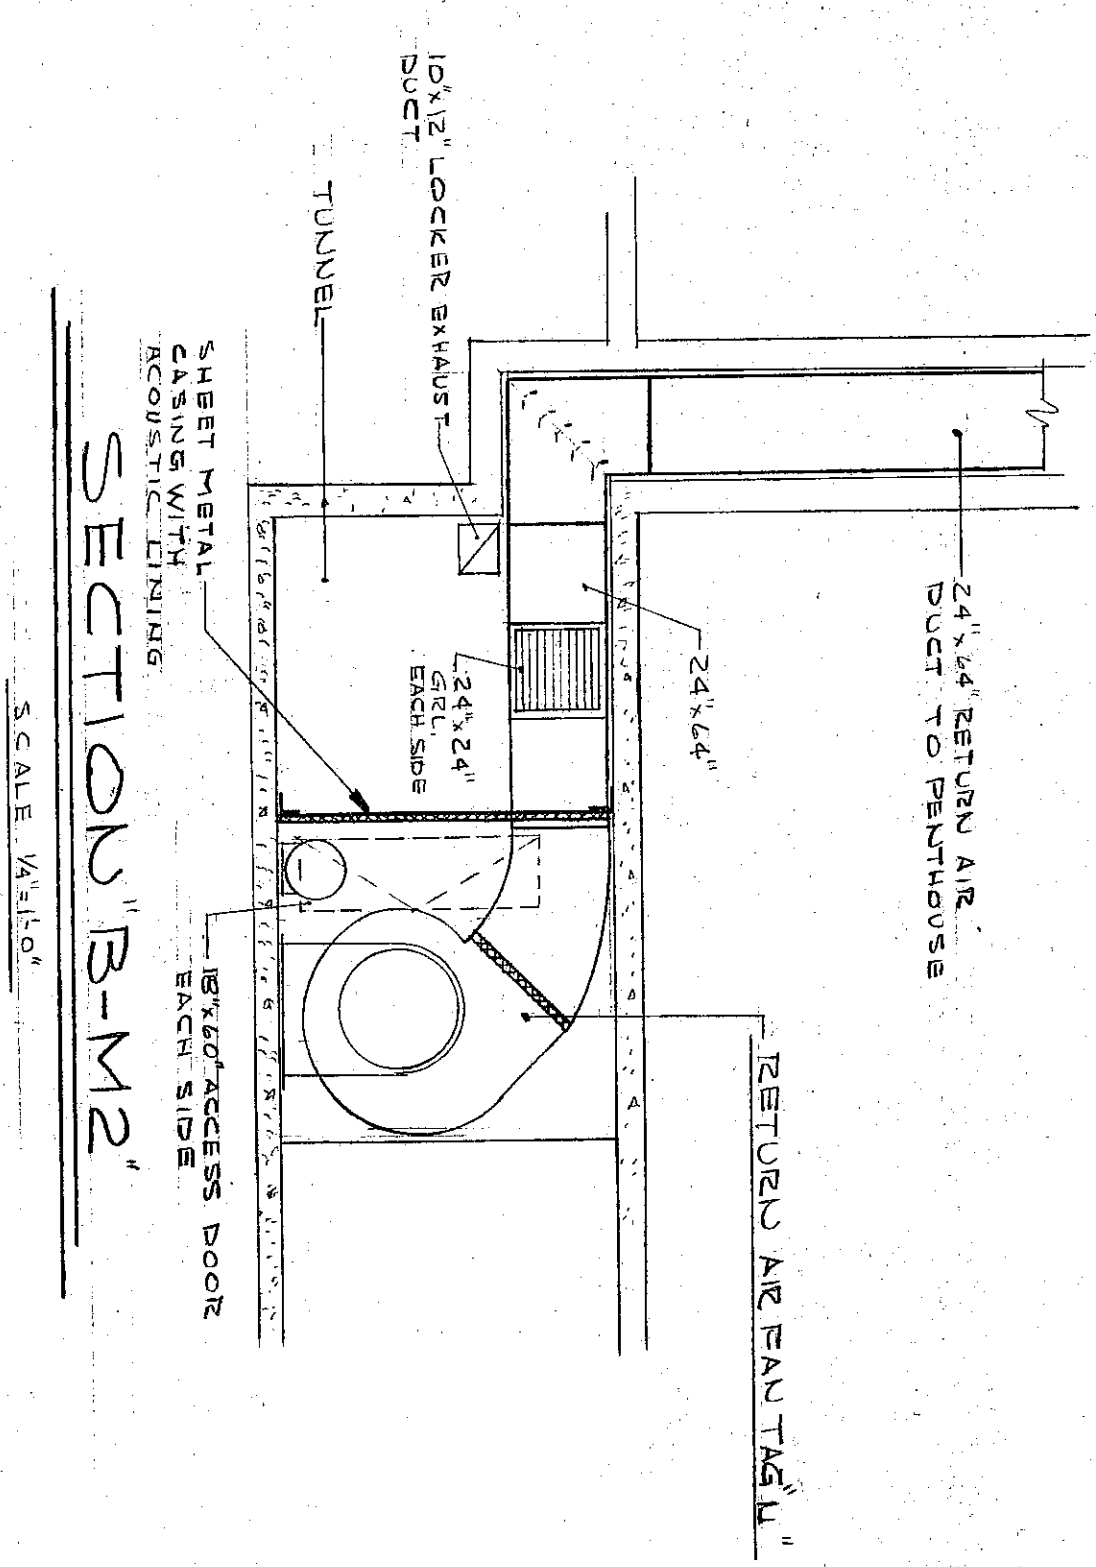
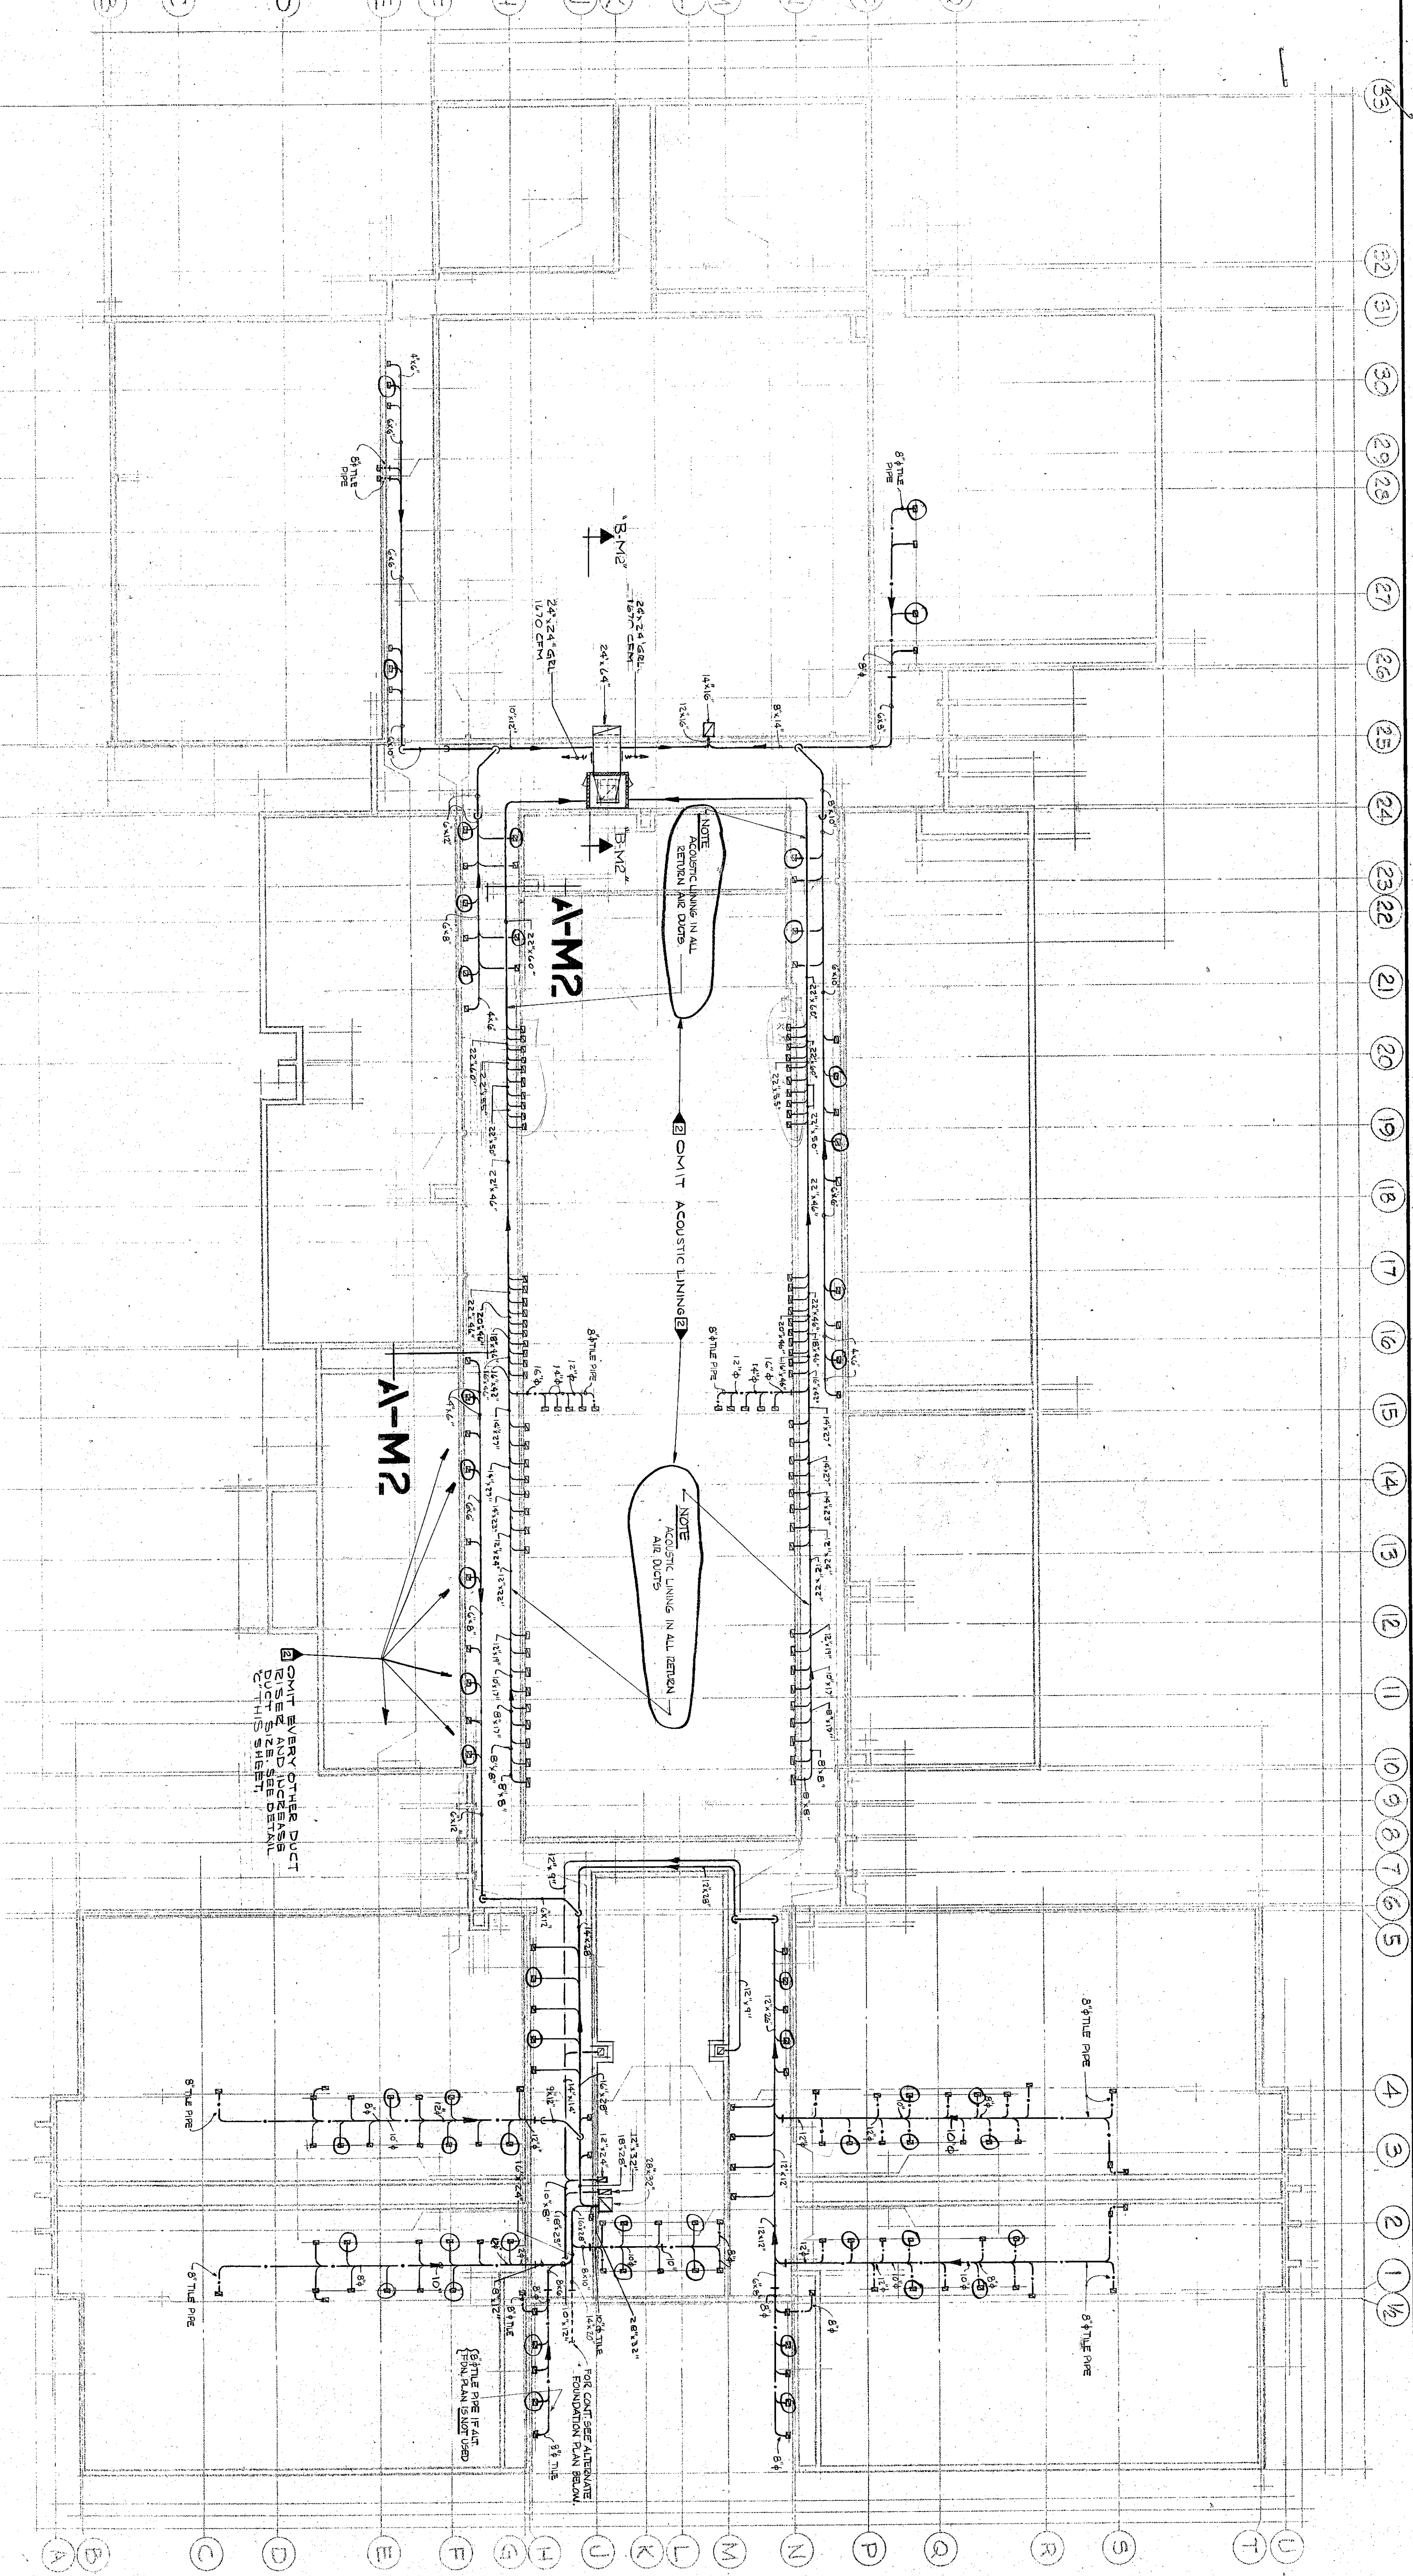


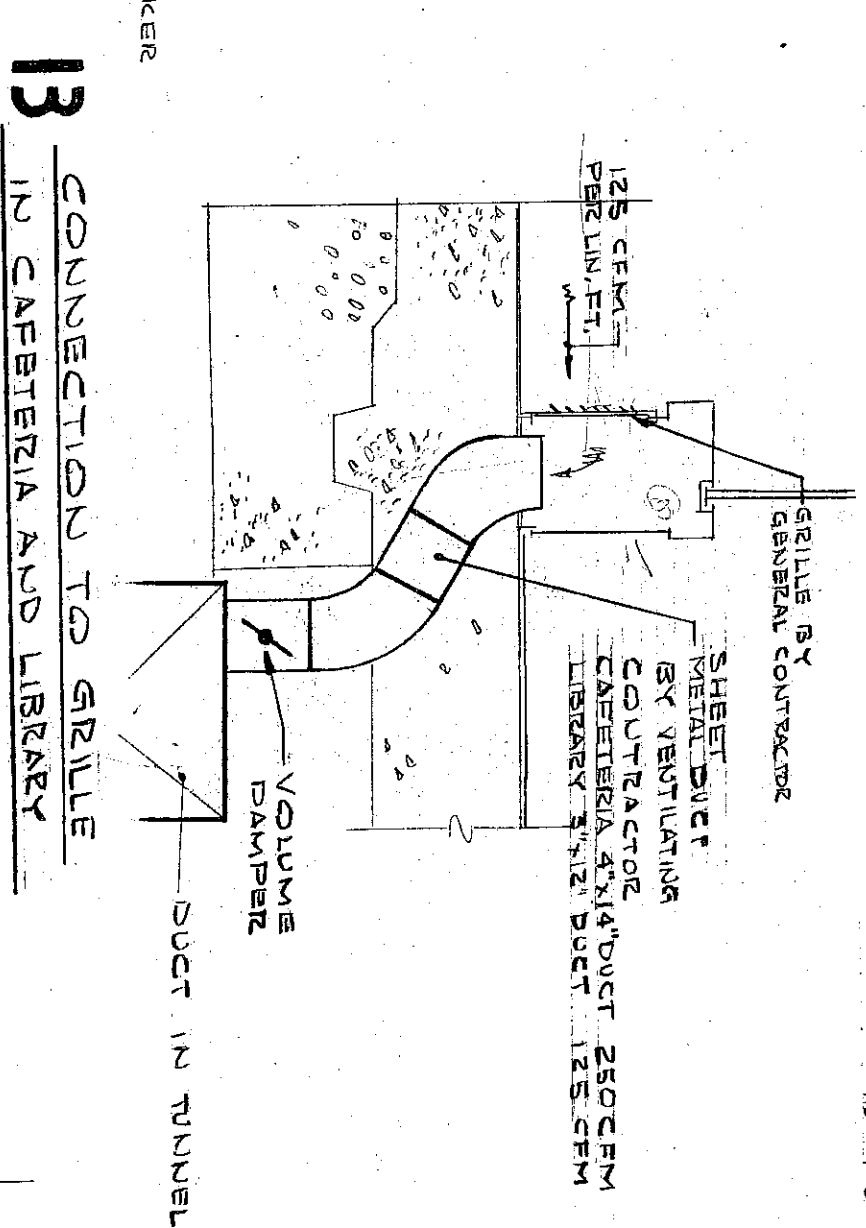


UNDERGROUND AND TUNNEL PLAN VENTILATION

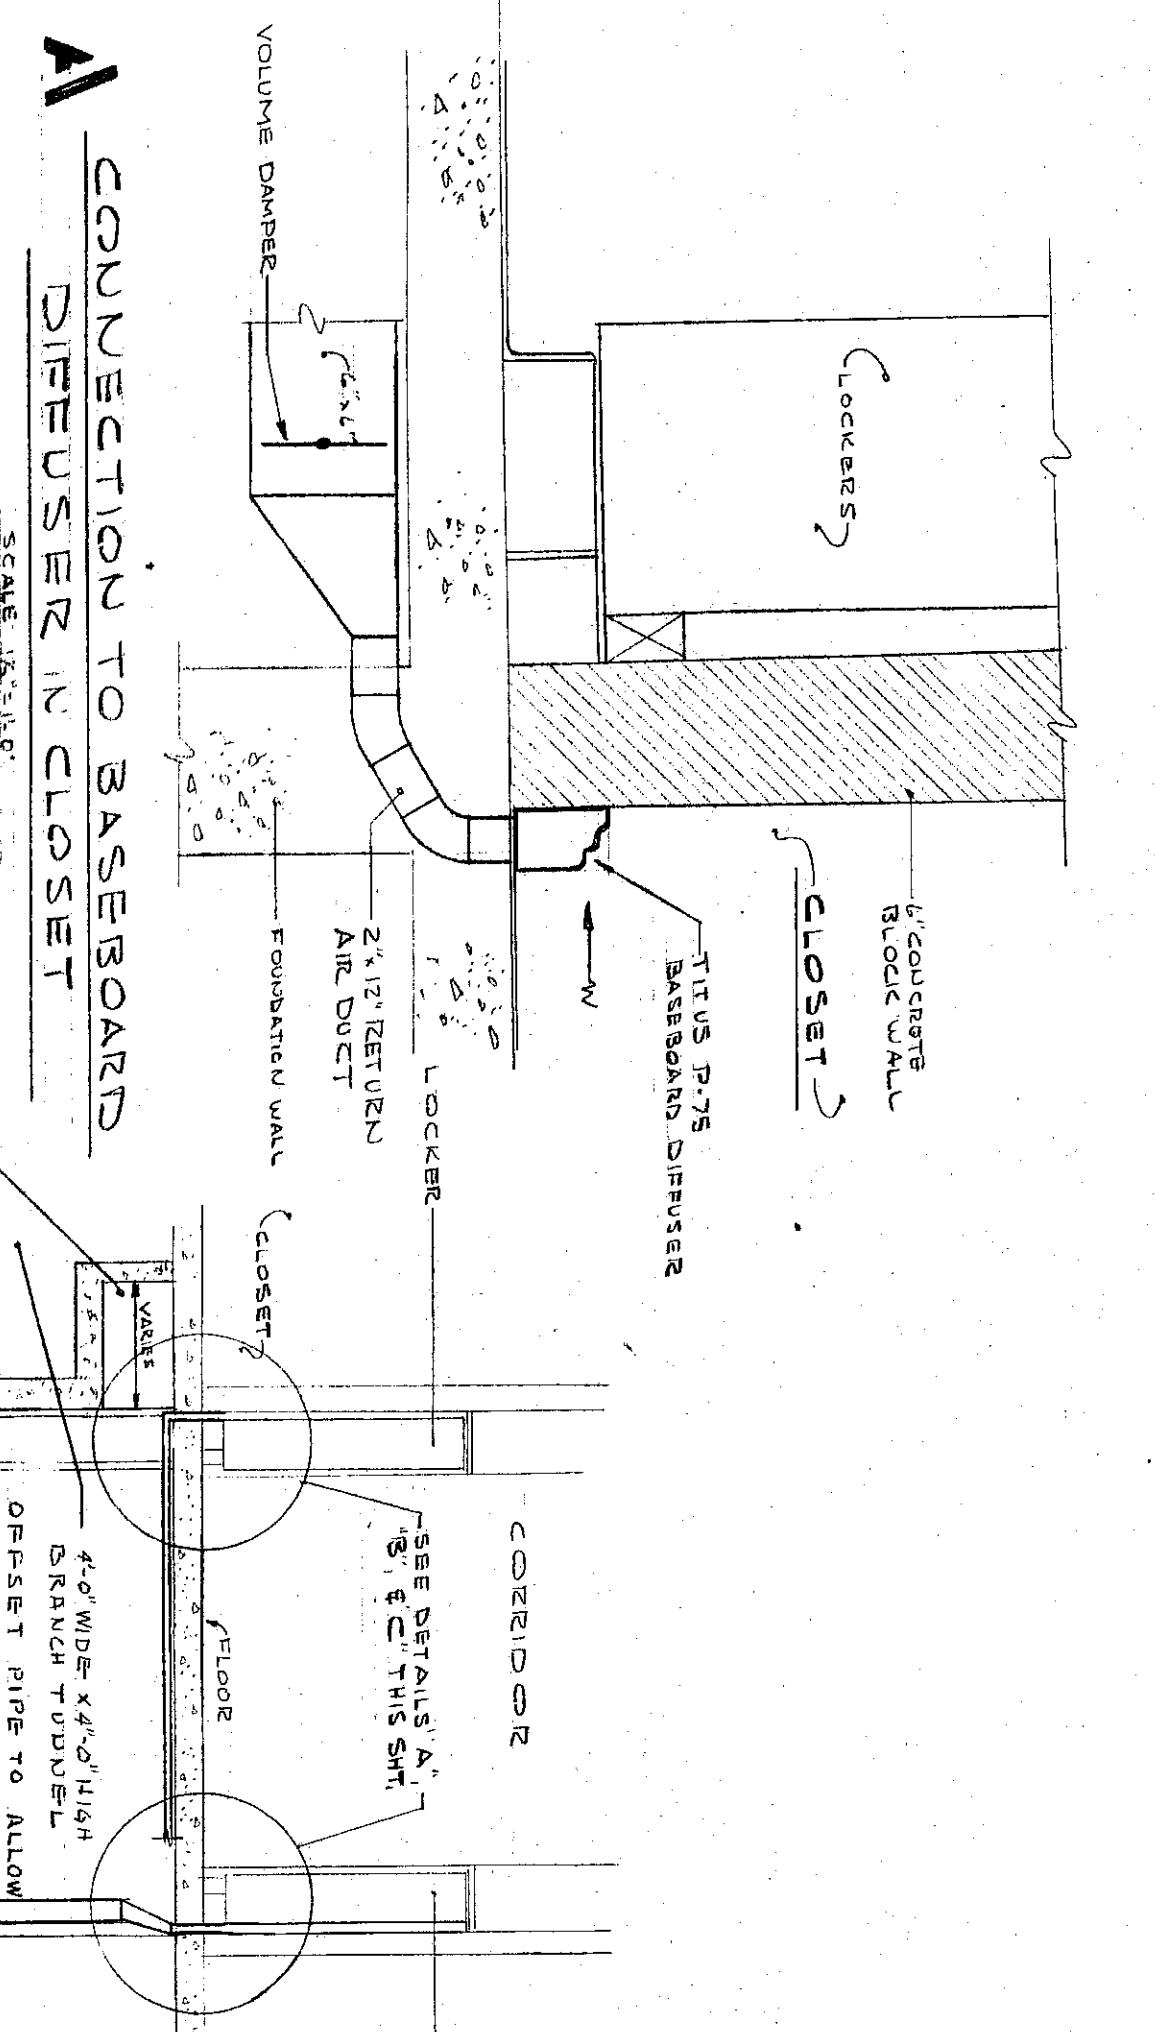

SECTION A

SECTION C

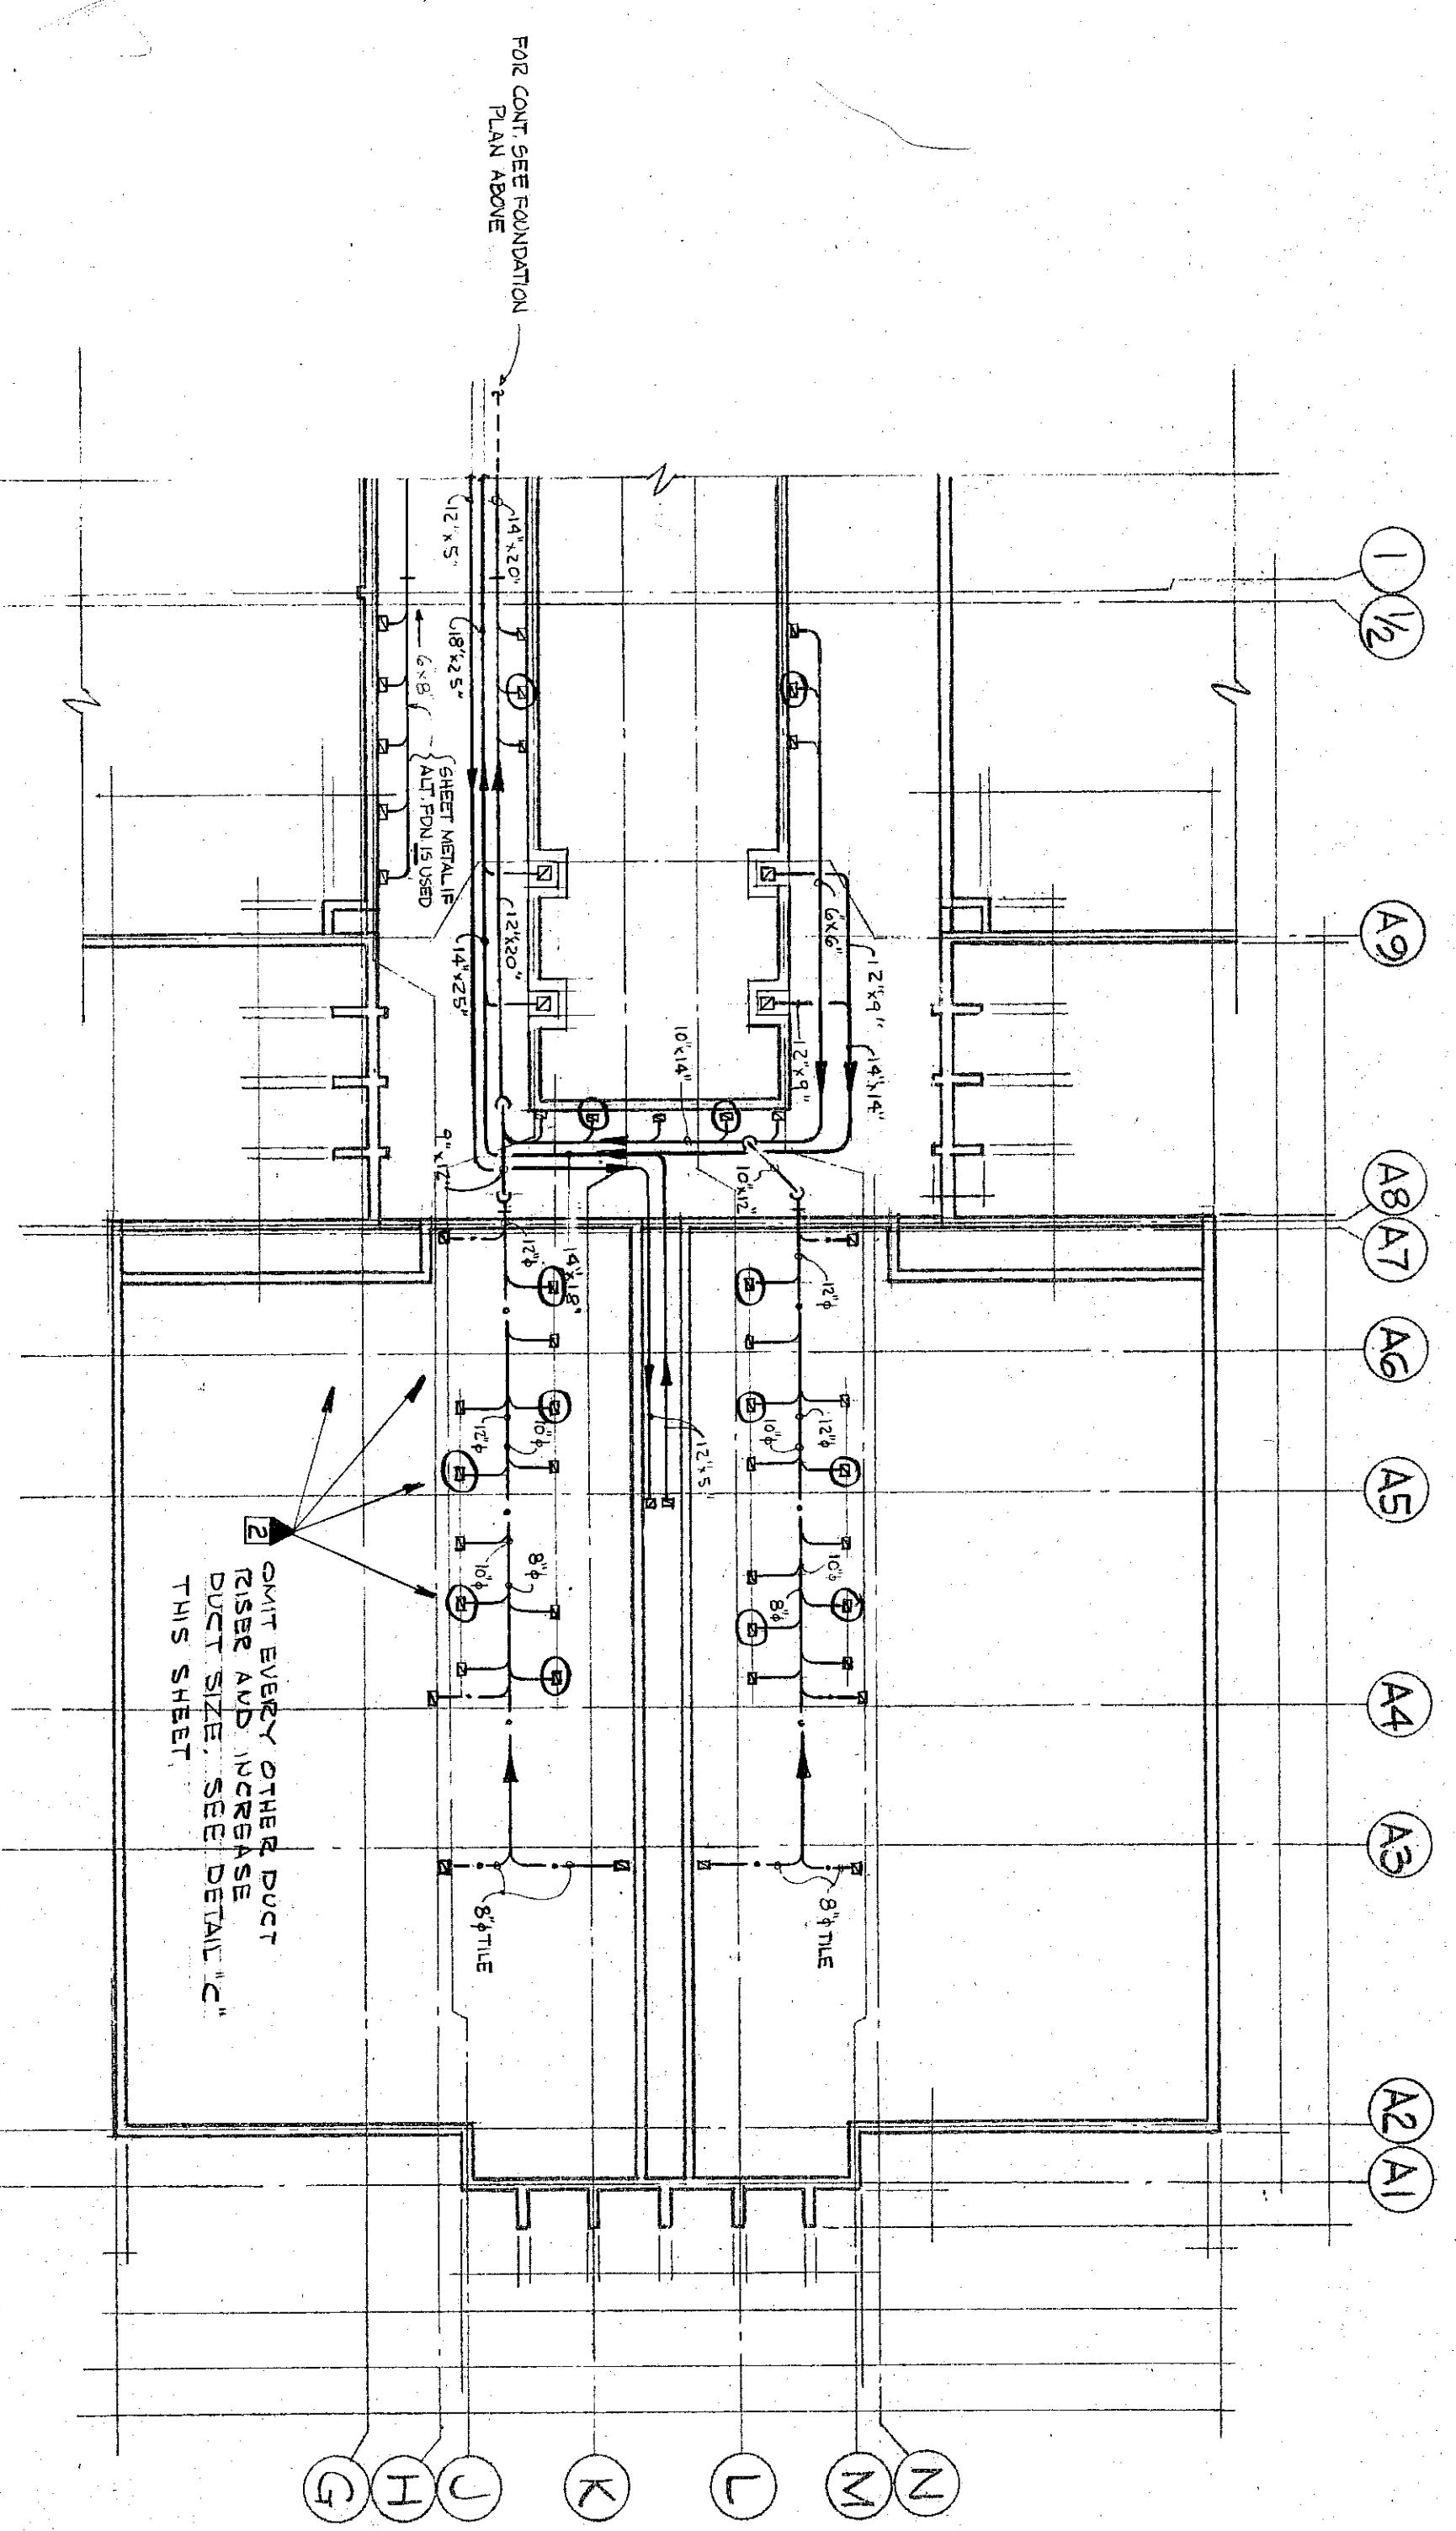

ALTERNATE-UNDERGROUND AND TUNNEL PLAN VENTILATION



WESTCHESTER TOWNSHIP JUNIOR HIGH SCHOOL
FIFTH STREET
CHESTER, INDIANA
FOR THE
WESTCHESTER TOWNSHIP SCHOOL BUILDING CORP.

UNDERGROUND AND TUNNEL PLAN VENTILATION

MECHANICAL


SCHARRER & ASSOCIATES
CONSULTING ENGINEERS
NORTHBROOK, ILLINOIS