
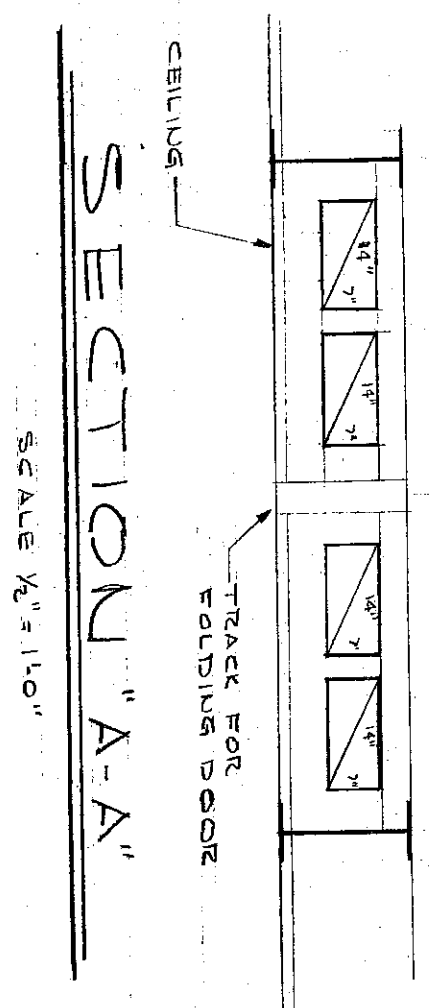


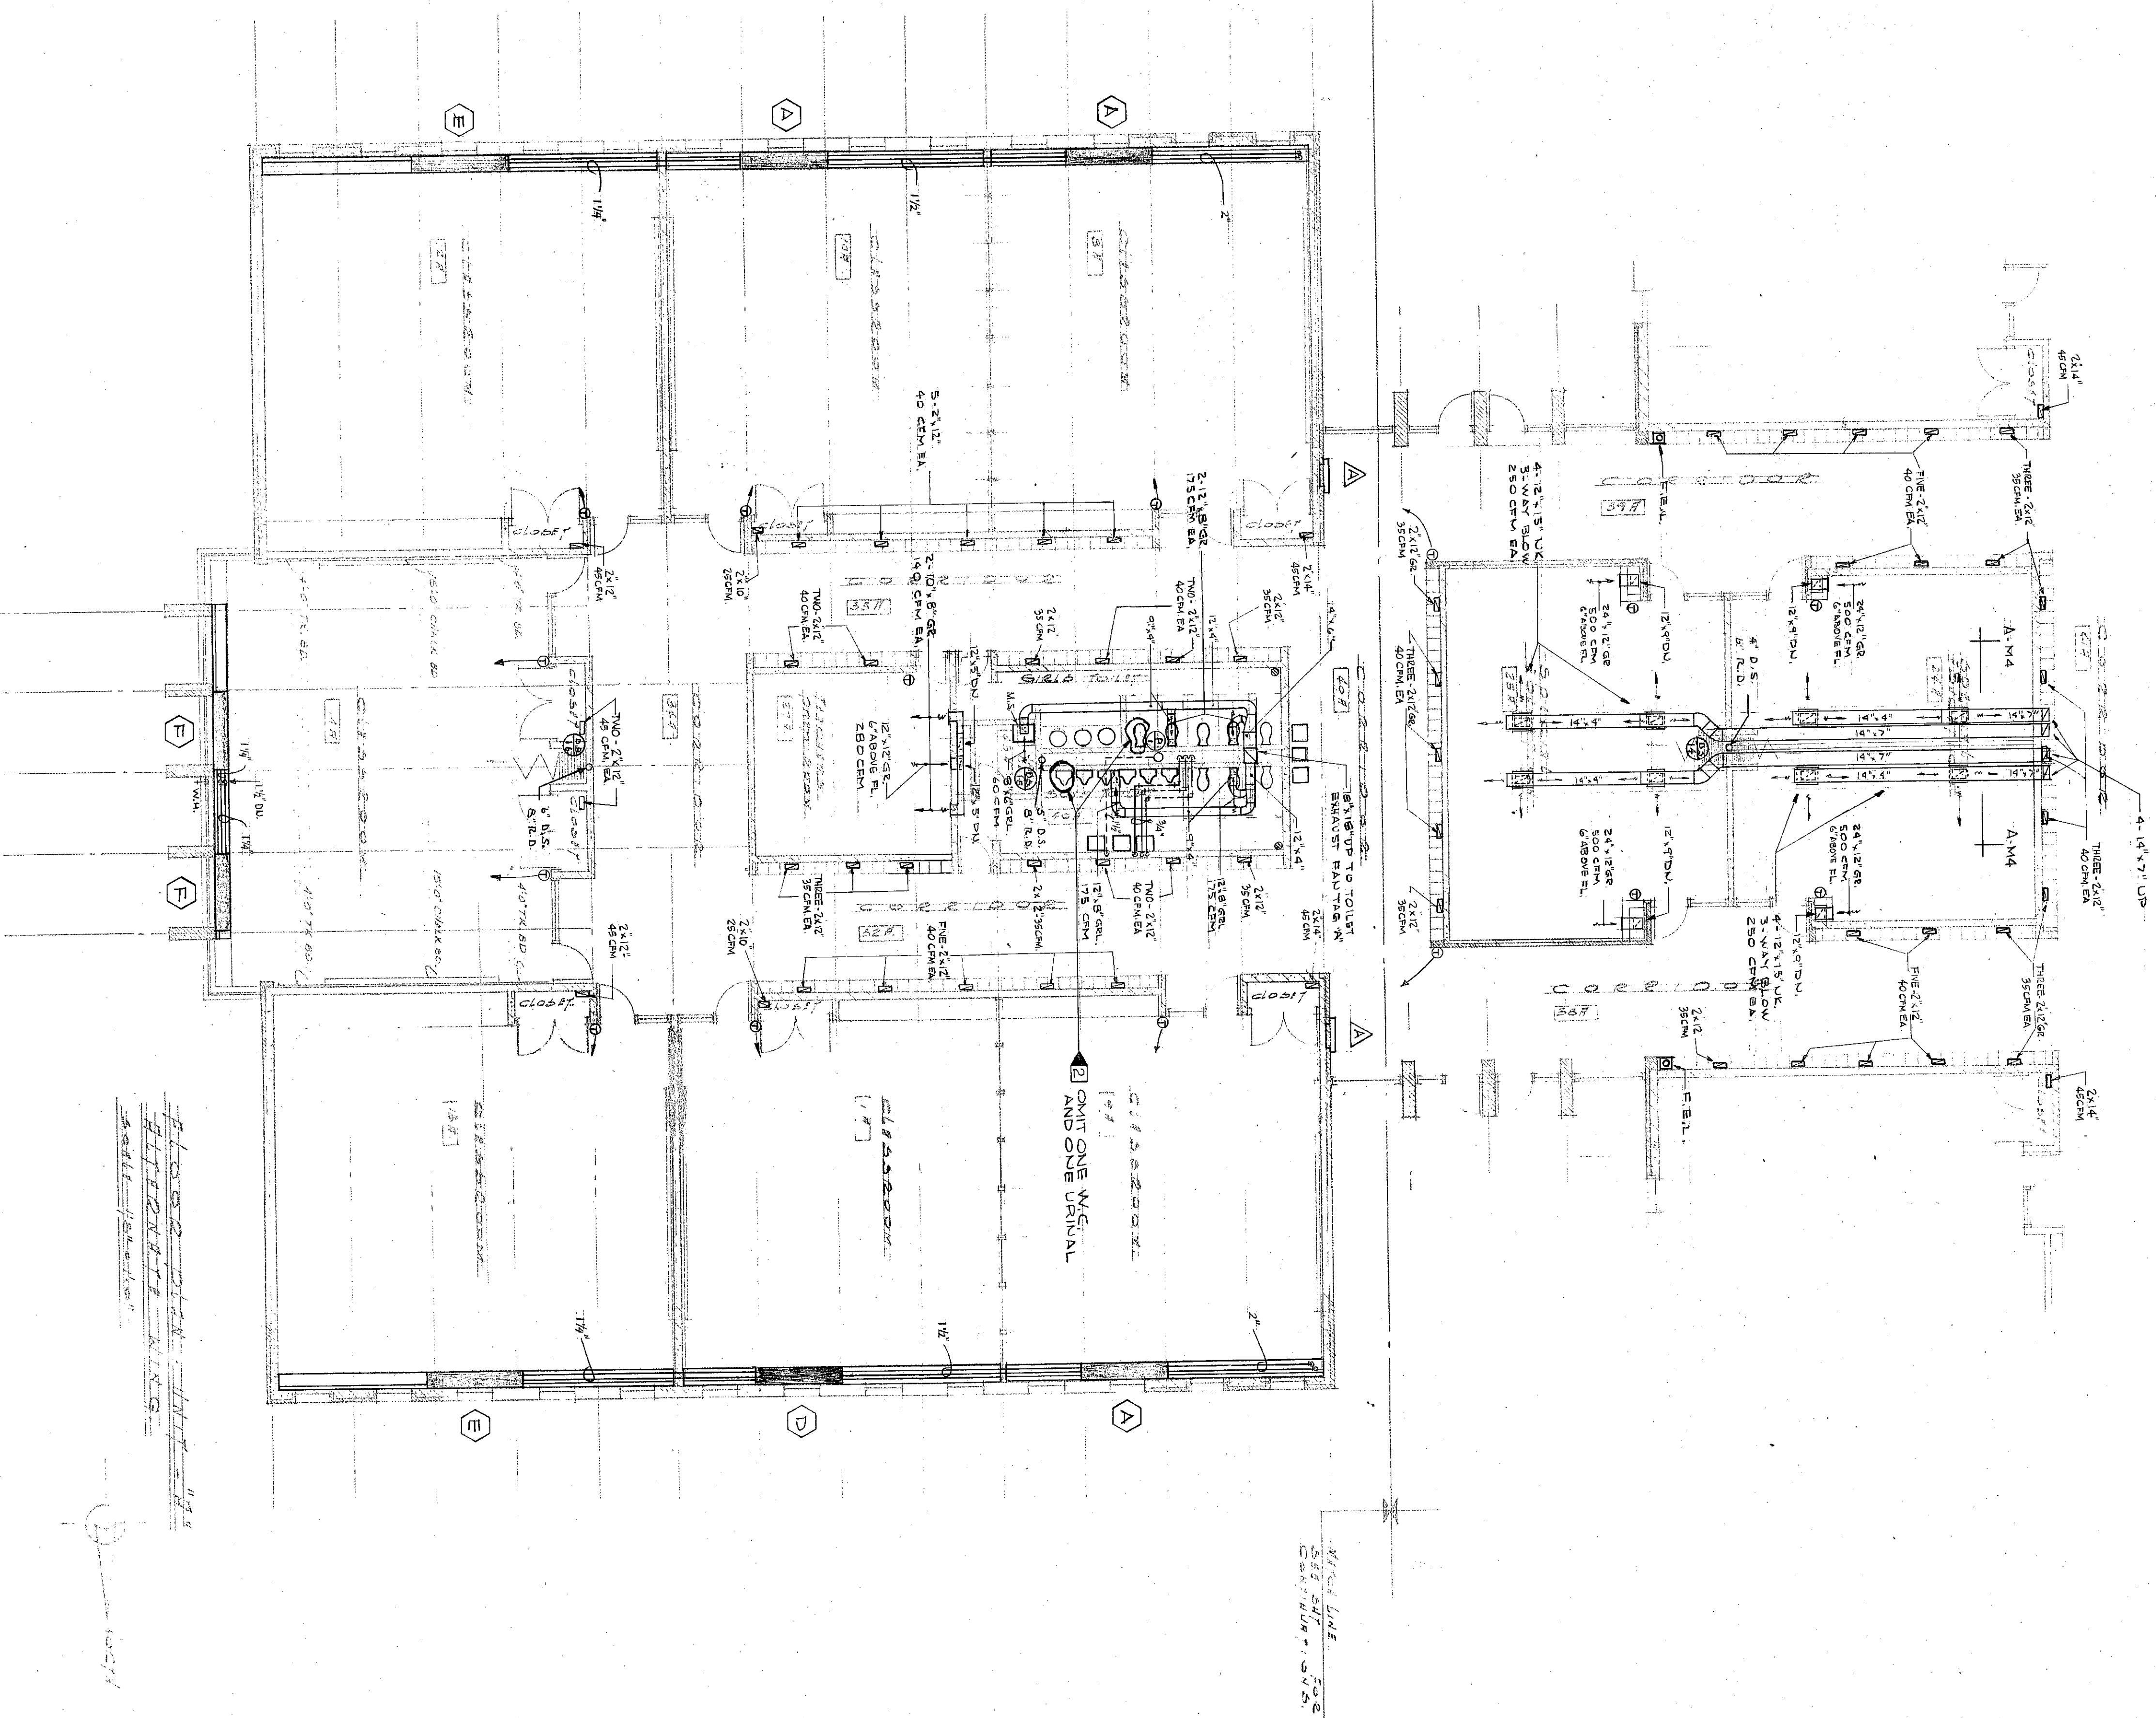


WESTCHESTER
TOWNSHIP
JUNIOR HIGH
SCHOOL
FIFTH STREET
CHESTER, INDIANA
FOR THE
WESTCHESTER TOWNSHIP
SCHOOL BUILDING CORP.

FLOOR PLAN
UNIT "A"
ALTERNATE

ARCHITECTS
Perkins
309 West Jackson St.
Chicago, Ill. 60604
Tel. 312-427-7900

MECHANICAL


SCHARES & ASSOCIATES
CONSULTING ENGINEERS
RIVERSIDE PLAZA, CHICAGO, ILLINOIS

