
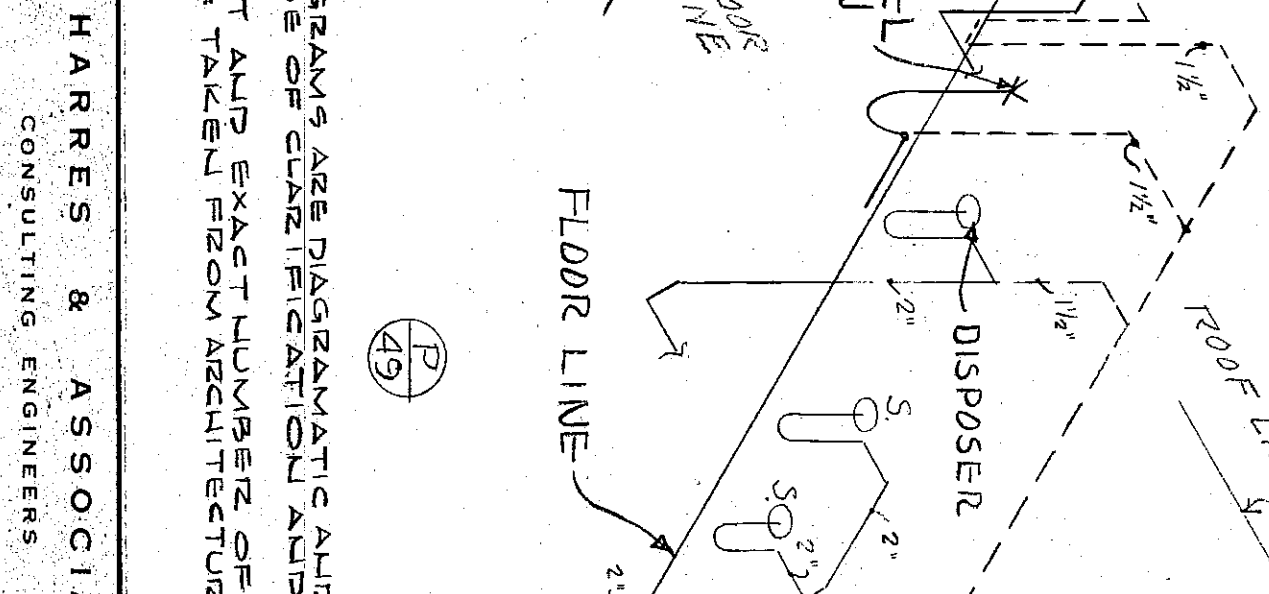
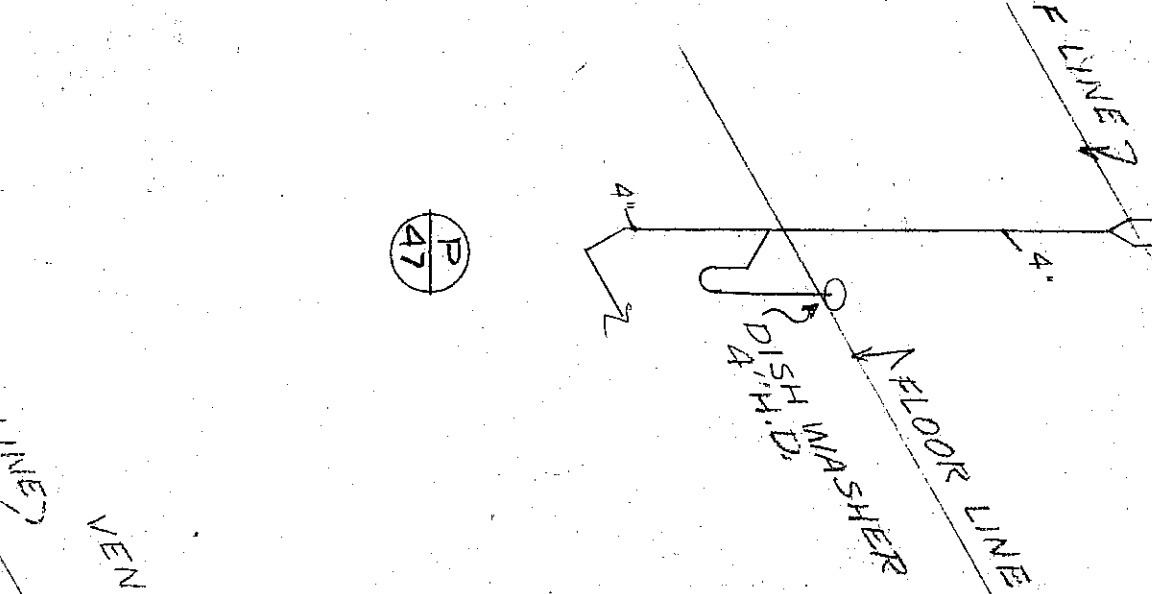
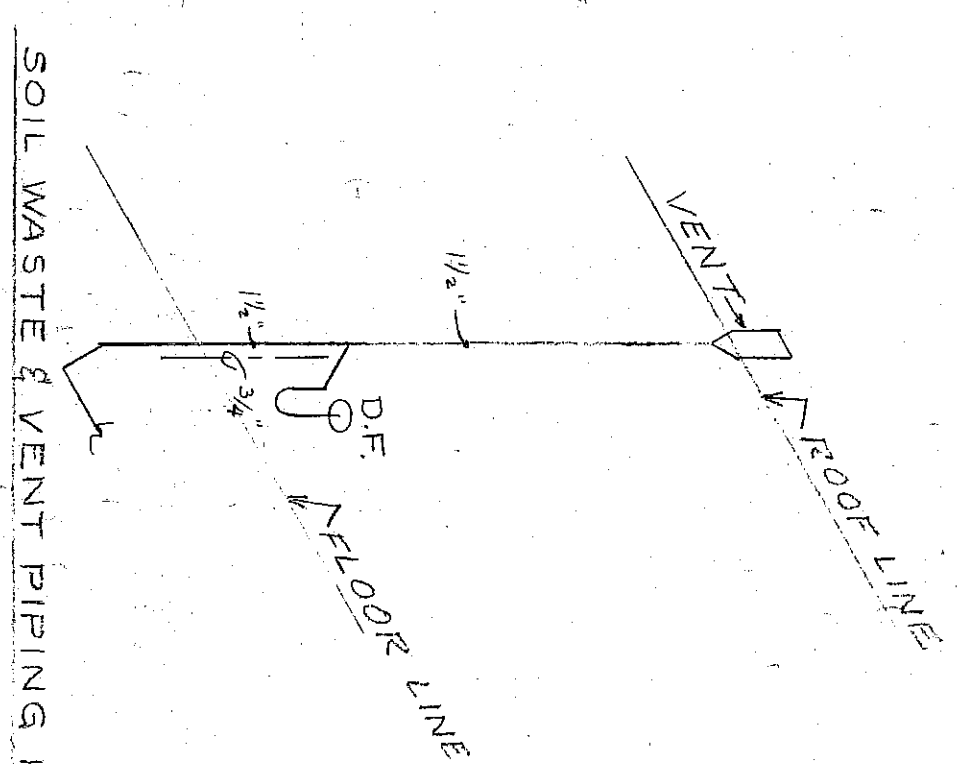


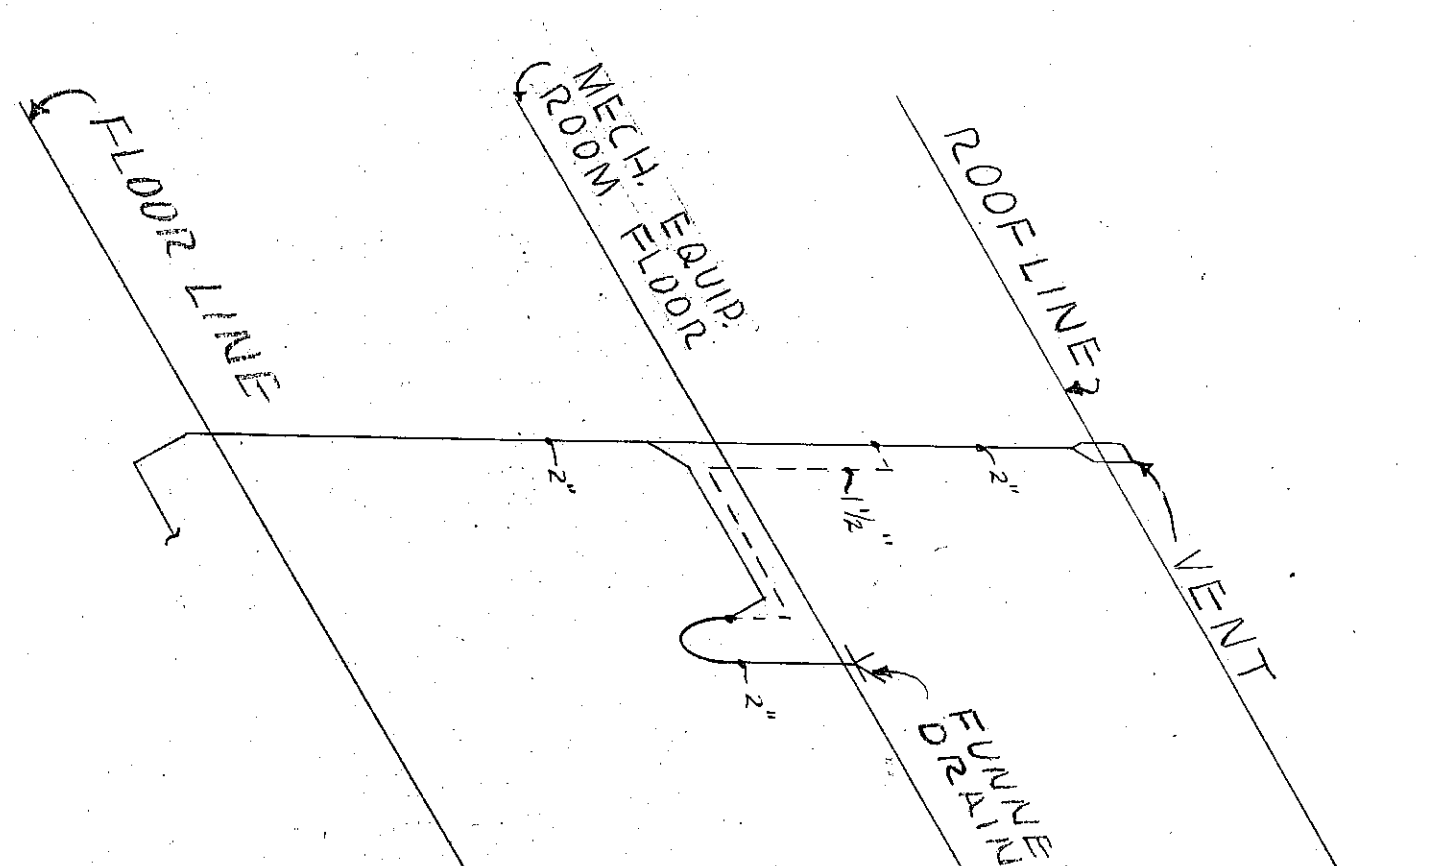

7200F

SOIL WASTE & VENT PIPING ISOMETRIC


KEY PLAN

