


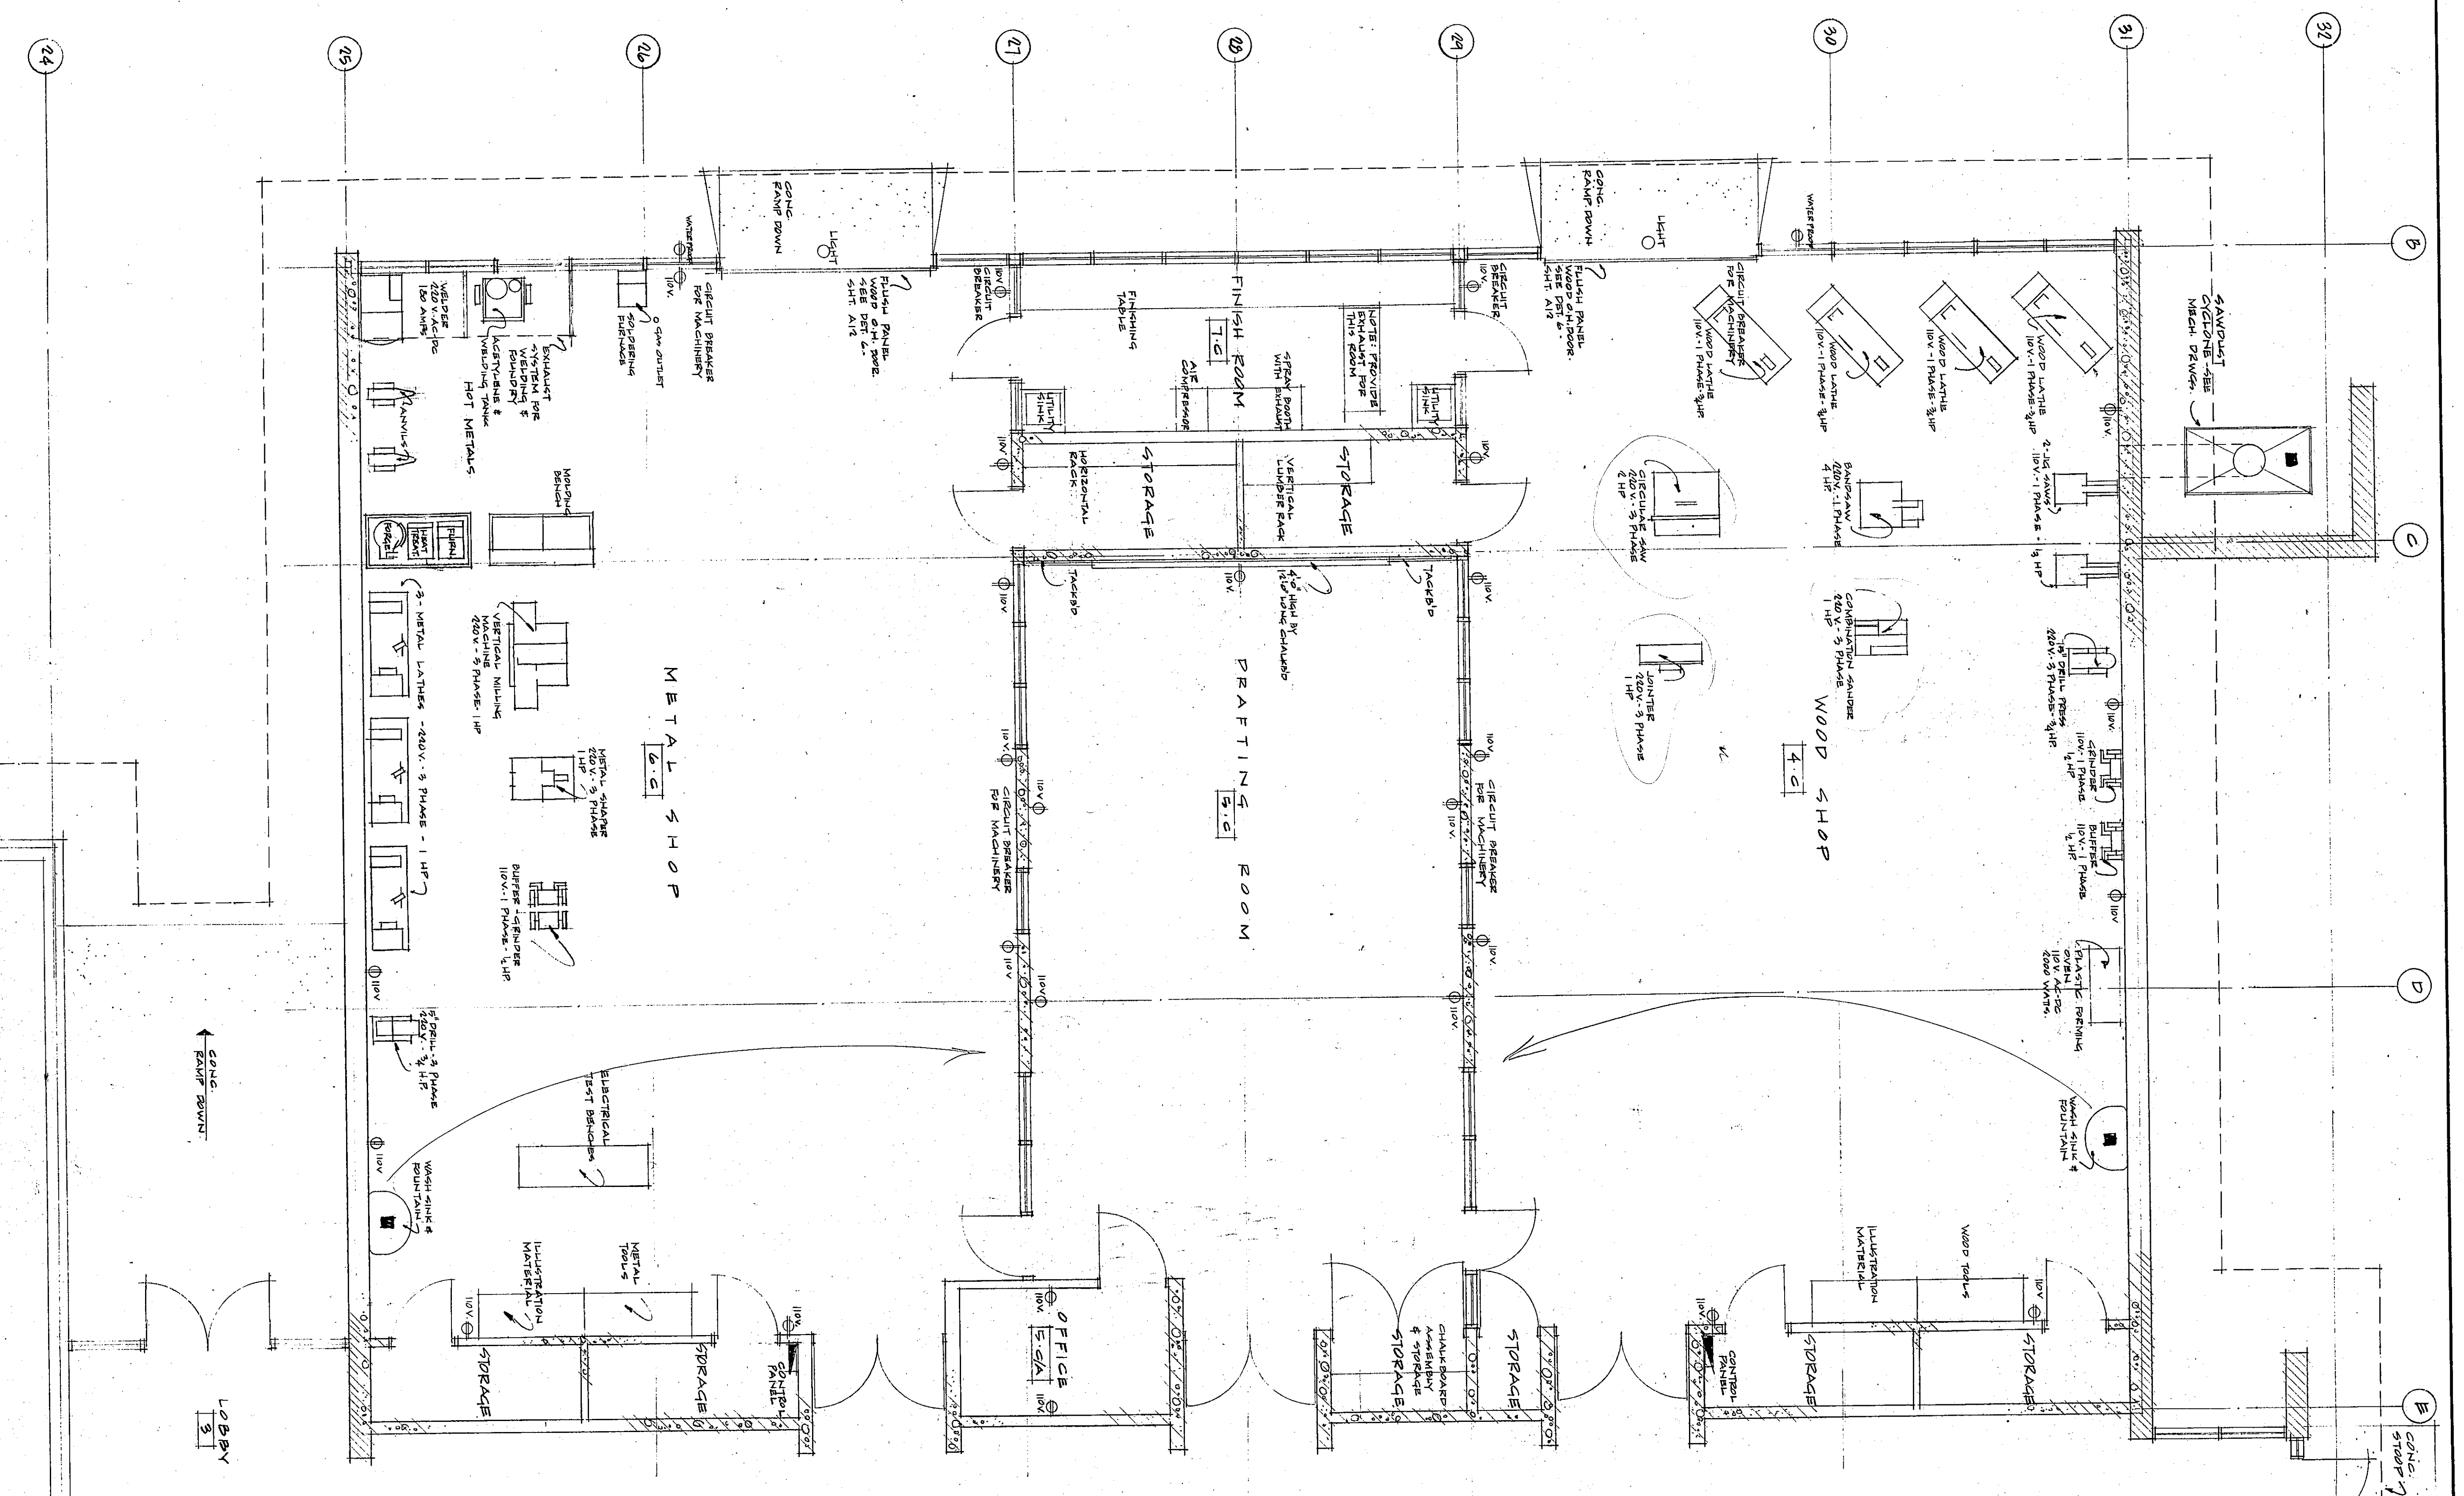

GENERAL NOTE

1. INDICATES EQUIPMENT IN BASE B.P.


3. ALL OTHER EQUIPMENT SHOWN ON THIS SHEET IS TO BE PURCHASED SEPARATELY.

NO.	PRINTS & DISTRIBUTION	BY	DATE
1	Office	EG	6/1
2	Plans	EG	6/1
3	100 B.O. Proposed	EG	6/1
4	100 B.O. Proposed	EG	6/1
WESTCHESTER TOWNSHIP JUNIOR HIGH SCHOOL

FIFTH STREET
CHESTER TOWNSHIP
FOR THE
WESTCHESTER TOWNSHIP
SCHOOL BUILDING CORP.

THE ARCHITECTS

Herkins & Will

300 WEST JEFFERSON
CHICAGO, ILLINOIS 60606
PHONE 312-437-7300

EQUIPMENT

DATE: 6/1/65
PROJECT NO: 7693-3
DRAWN BY: GEMIN
CHECKED BY: GEMIN

KEY PLAN