
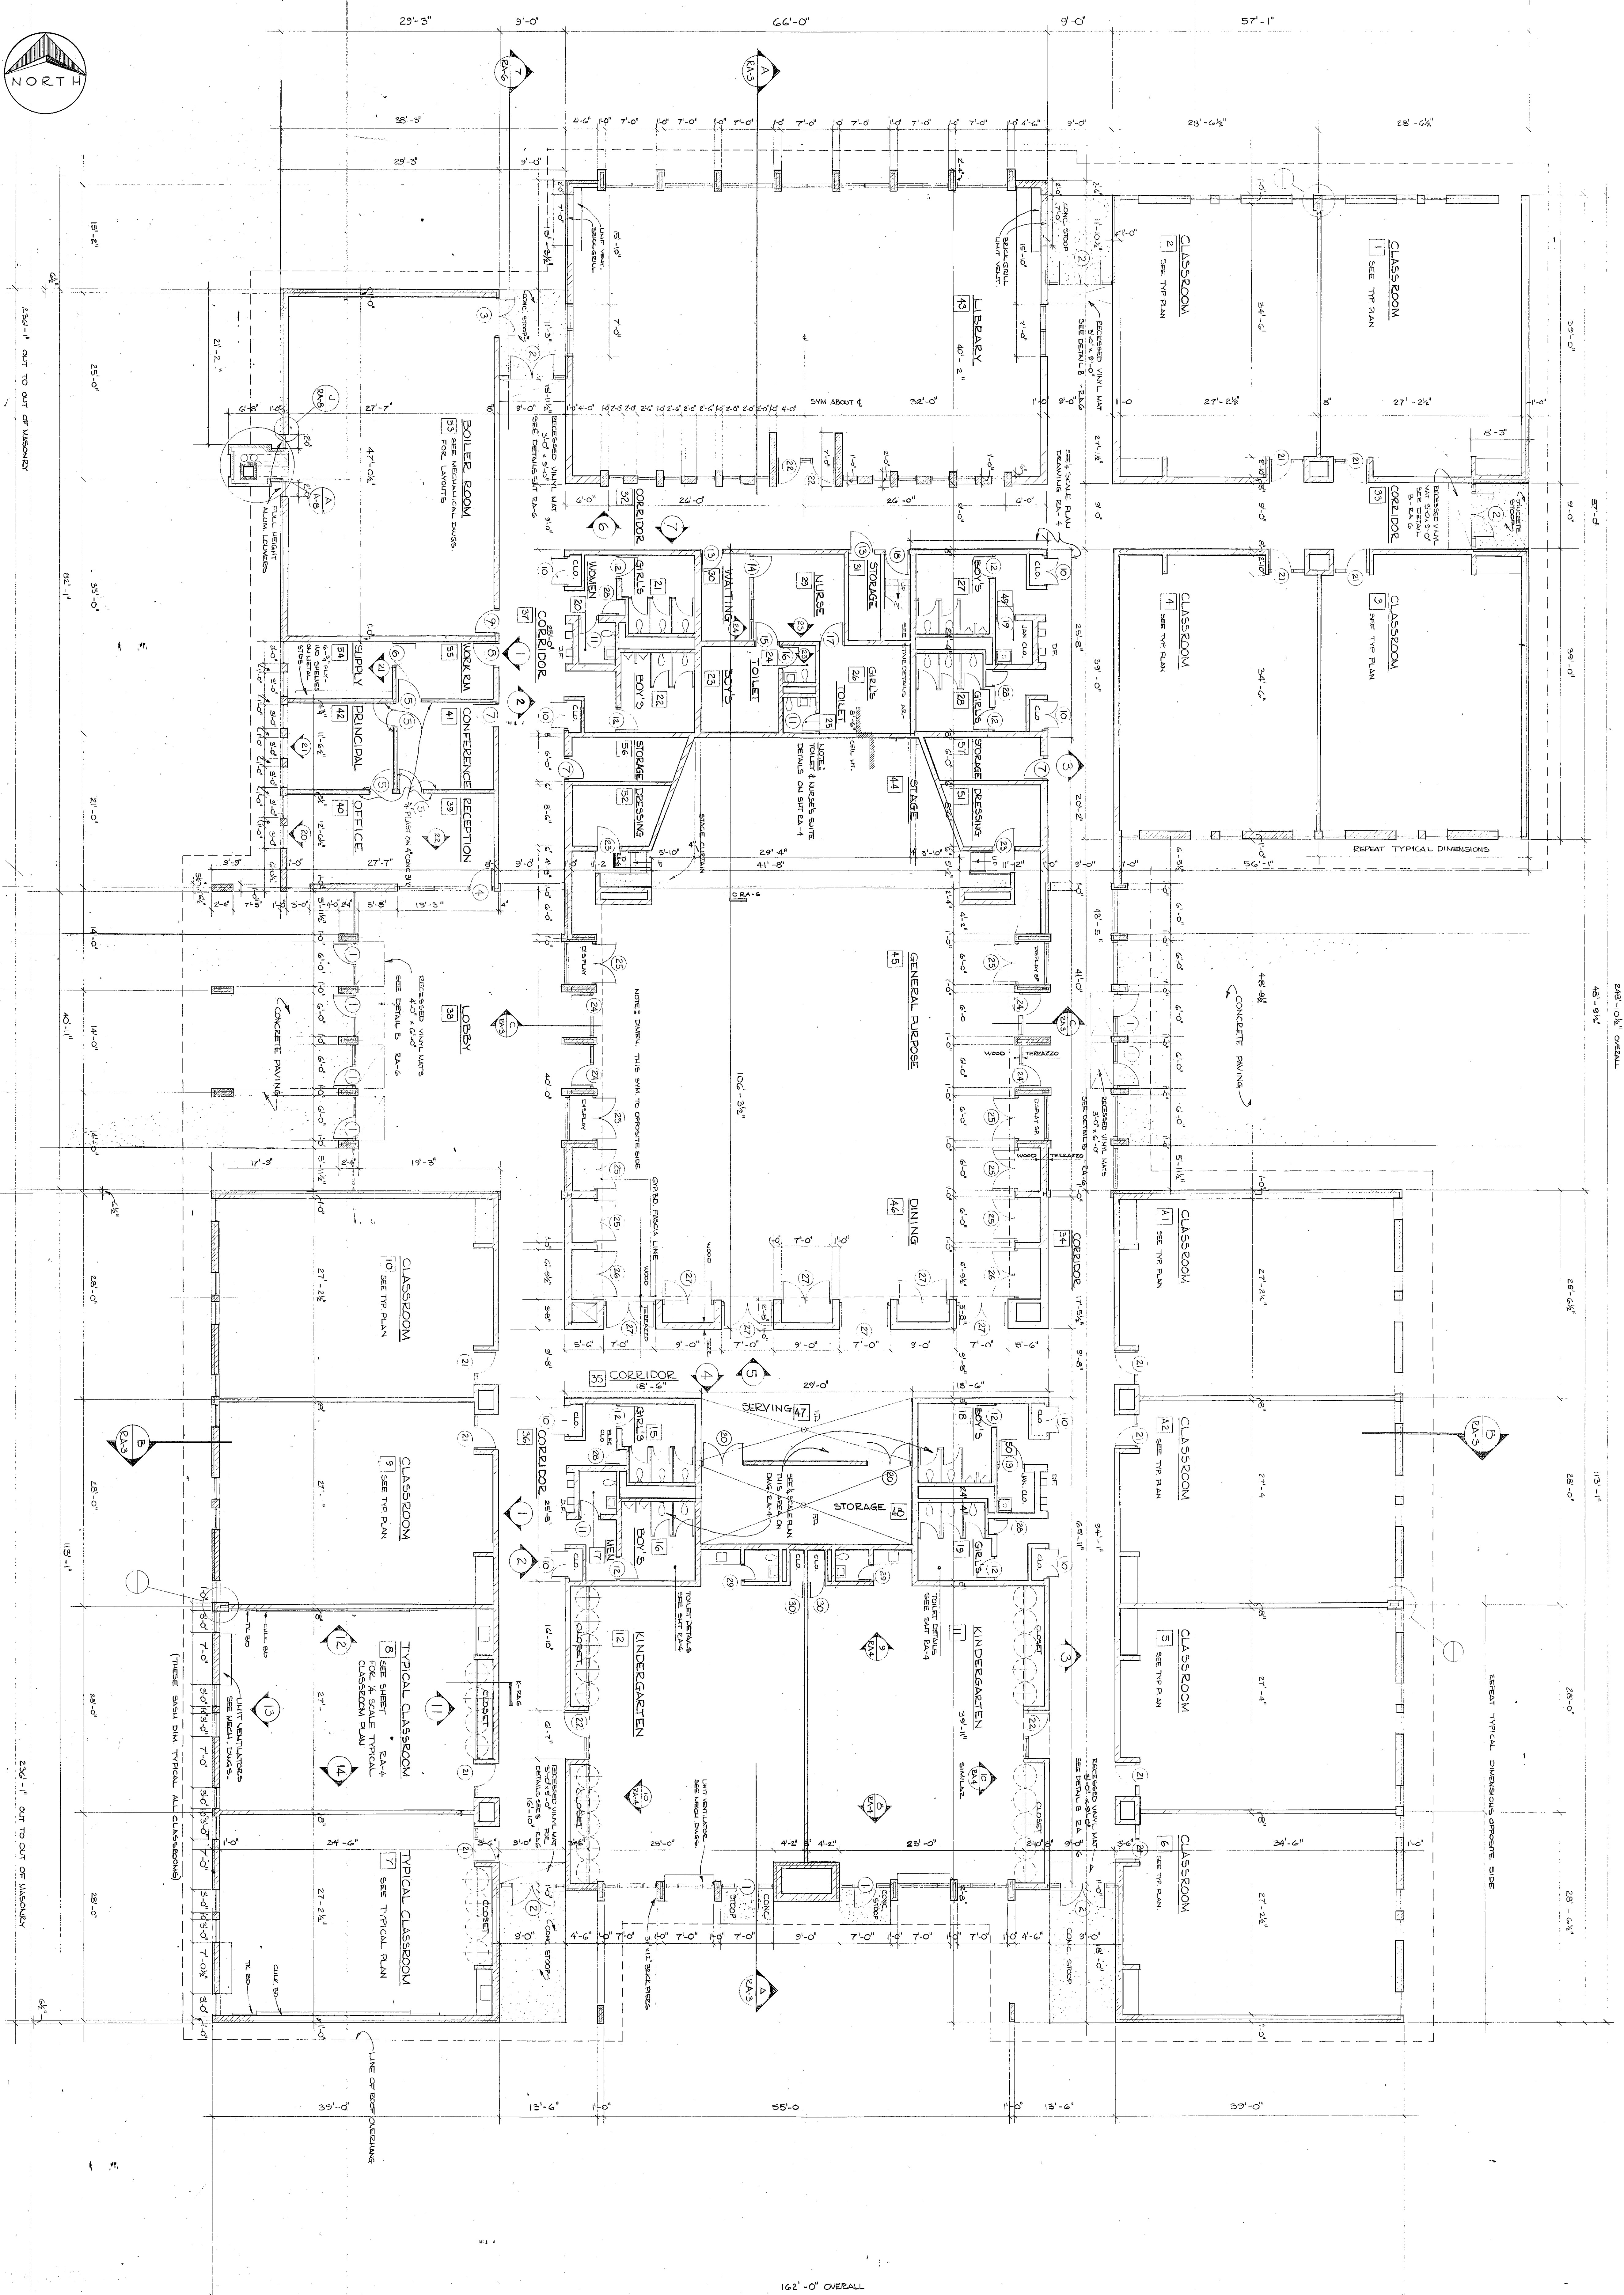


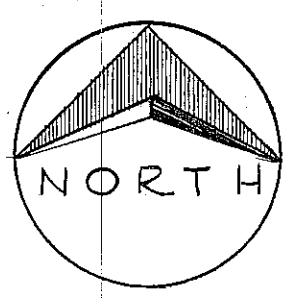




NO.	REVISIONS	DATE
1		
2		
NO.	PRINTS & DISTRIBUTION	BY	DATE
1			
2			
