




SCALE: 1/2" = 1' - 0"

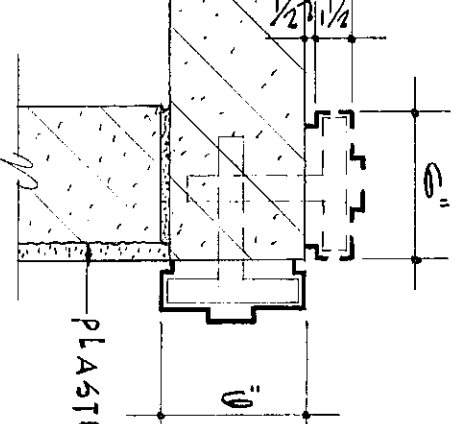




JAMB

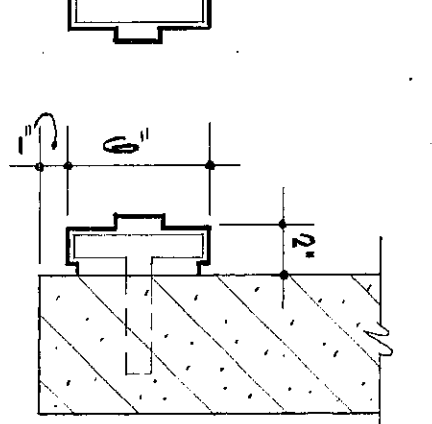



JAMES 10

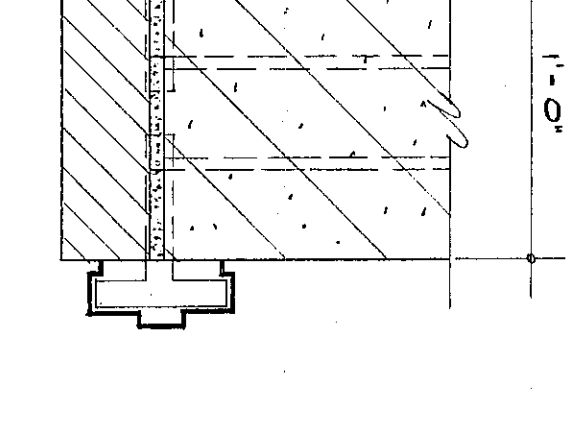

AMB

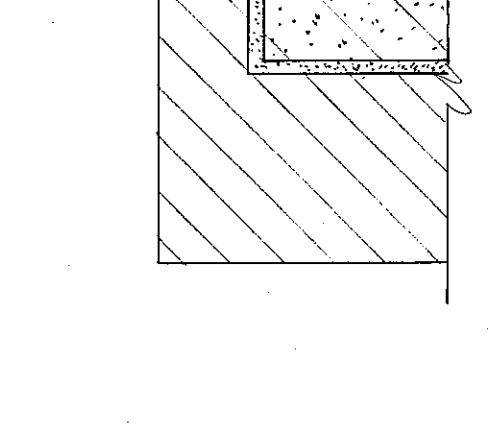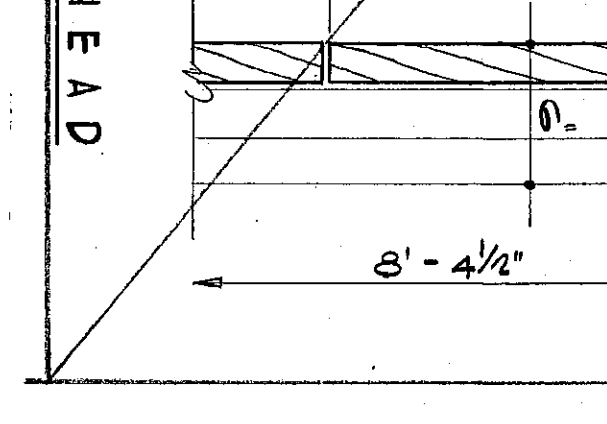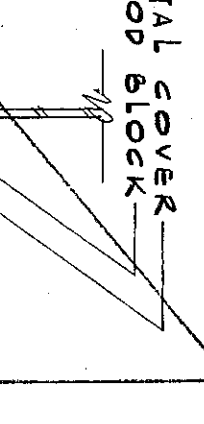


AMB

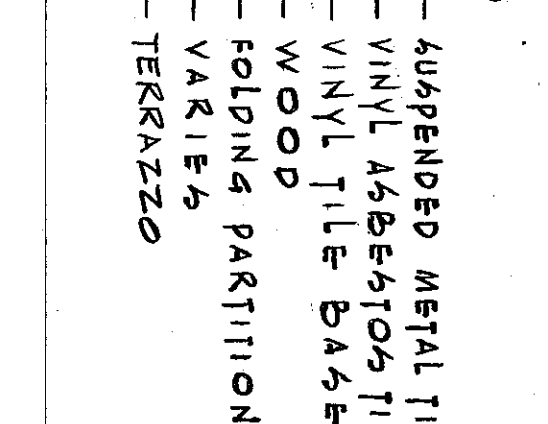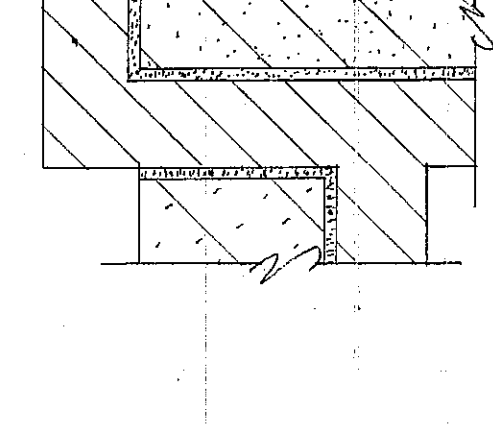

三

NO.	PARTS & DESCRIPTION	BY	DATE
	- ALL INTERIOR FRAMES		
	- ALL EXTERIOR FRAMES		
	- TO BE 1 1/2" GA.		
	- ALL FRAMES OVER 3' - 0"		
	- IN WIDTH TO BE 1 1/2" GA.		
	- USE 1/4" FRAME AT 4" THICK		
	- ALL FRAMES AT 4" THICK		
	- WALLS UNLESS OTHERWISE		
	NOTED		
	- OTHER EXTERIOR FRAMES		
	- ALUMINUM AS NOTED		

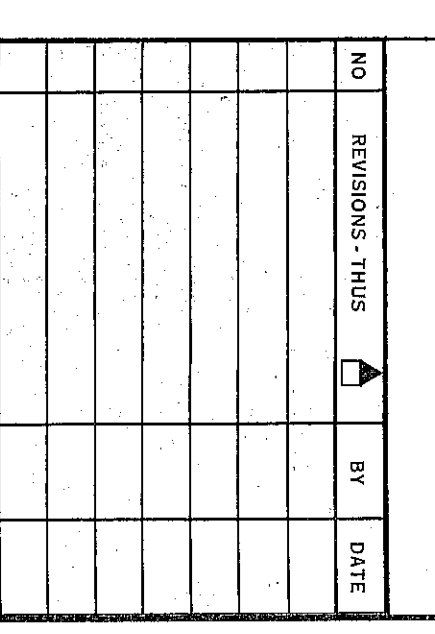

WESTCHESTER TOWNSHIP ELEMENTARY SCHOOL 5111 STREET & UNION AVENUE CHESTER TON INDIANA FOR THE WESTCHESTER TOWNSHIP SCHOOL CORPORATION		DOOR & ROOM FINISH SCHEDULES AND DETAILS		ARCHITECTURAL	
THE Perkins + Will PARTNERSHIP		ARCHITECTS		100 West Lincoln Blvd. Chicago, Illinois 60606 Phone 312-427-7200	
CHESTER L. STIMP a		ASSOCIATE ENGINEERS		112 North Chestnut Road Chicago, Illinois 60606 Phone 312-932-1790	
UNITED ASSOCIATES PROJECT NO. 11970-3 OWNER: J. CLEMEN DEPT. HEAD, TURKMAN PROJ. MGR. P. BRIDGEMAN		PA		7	