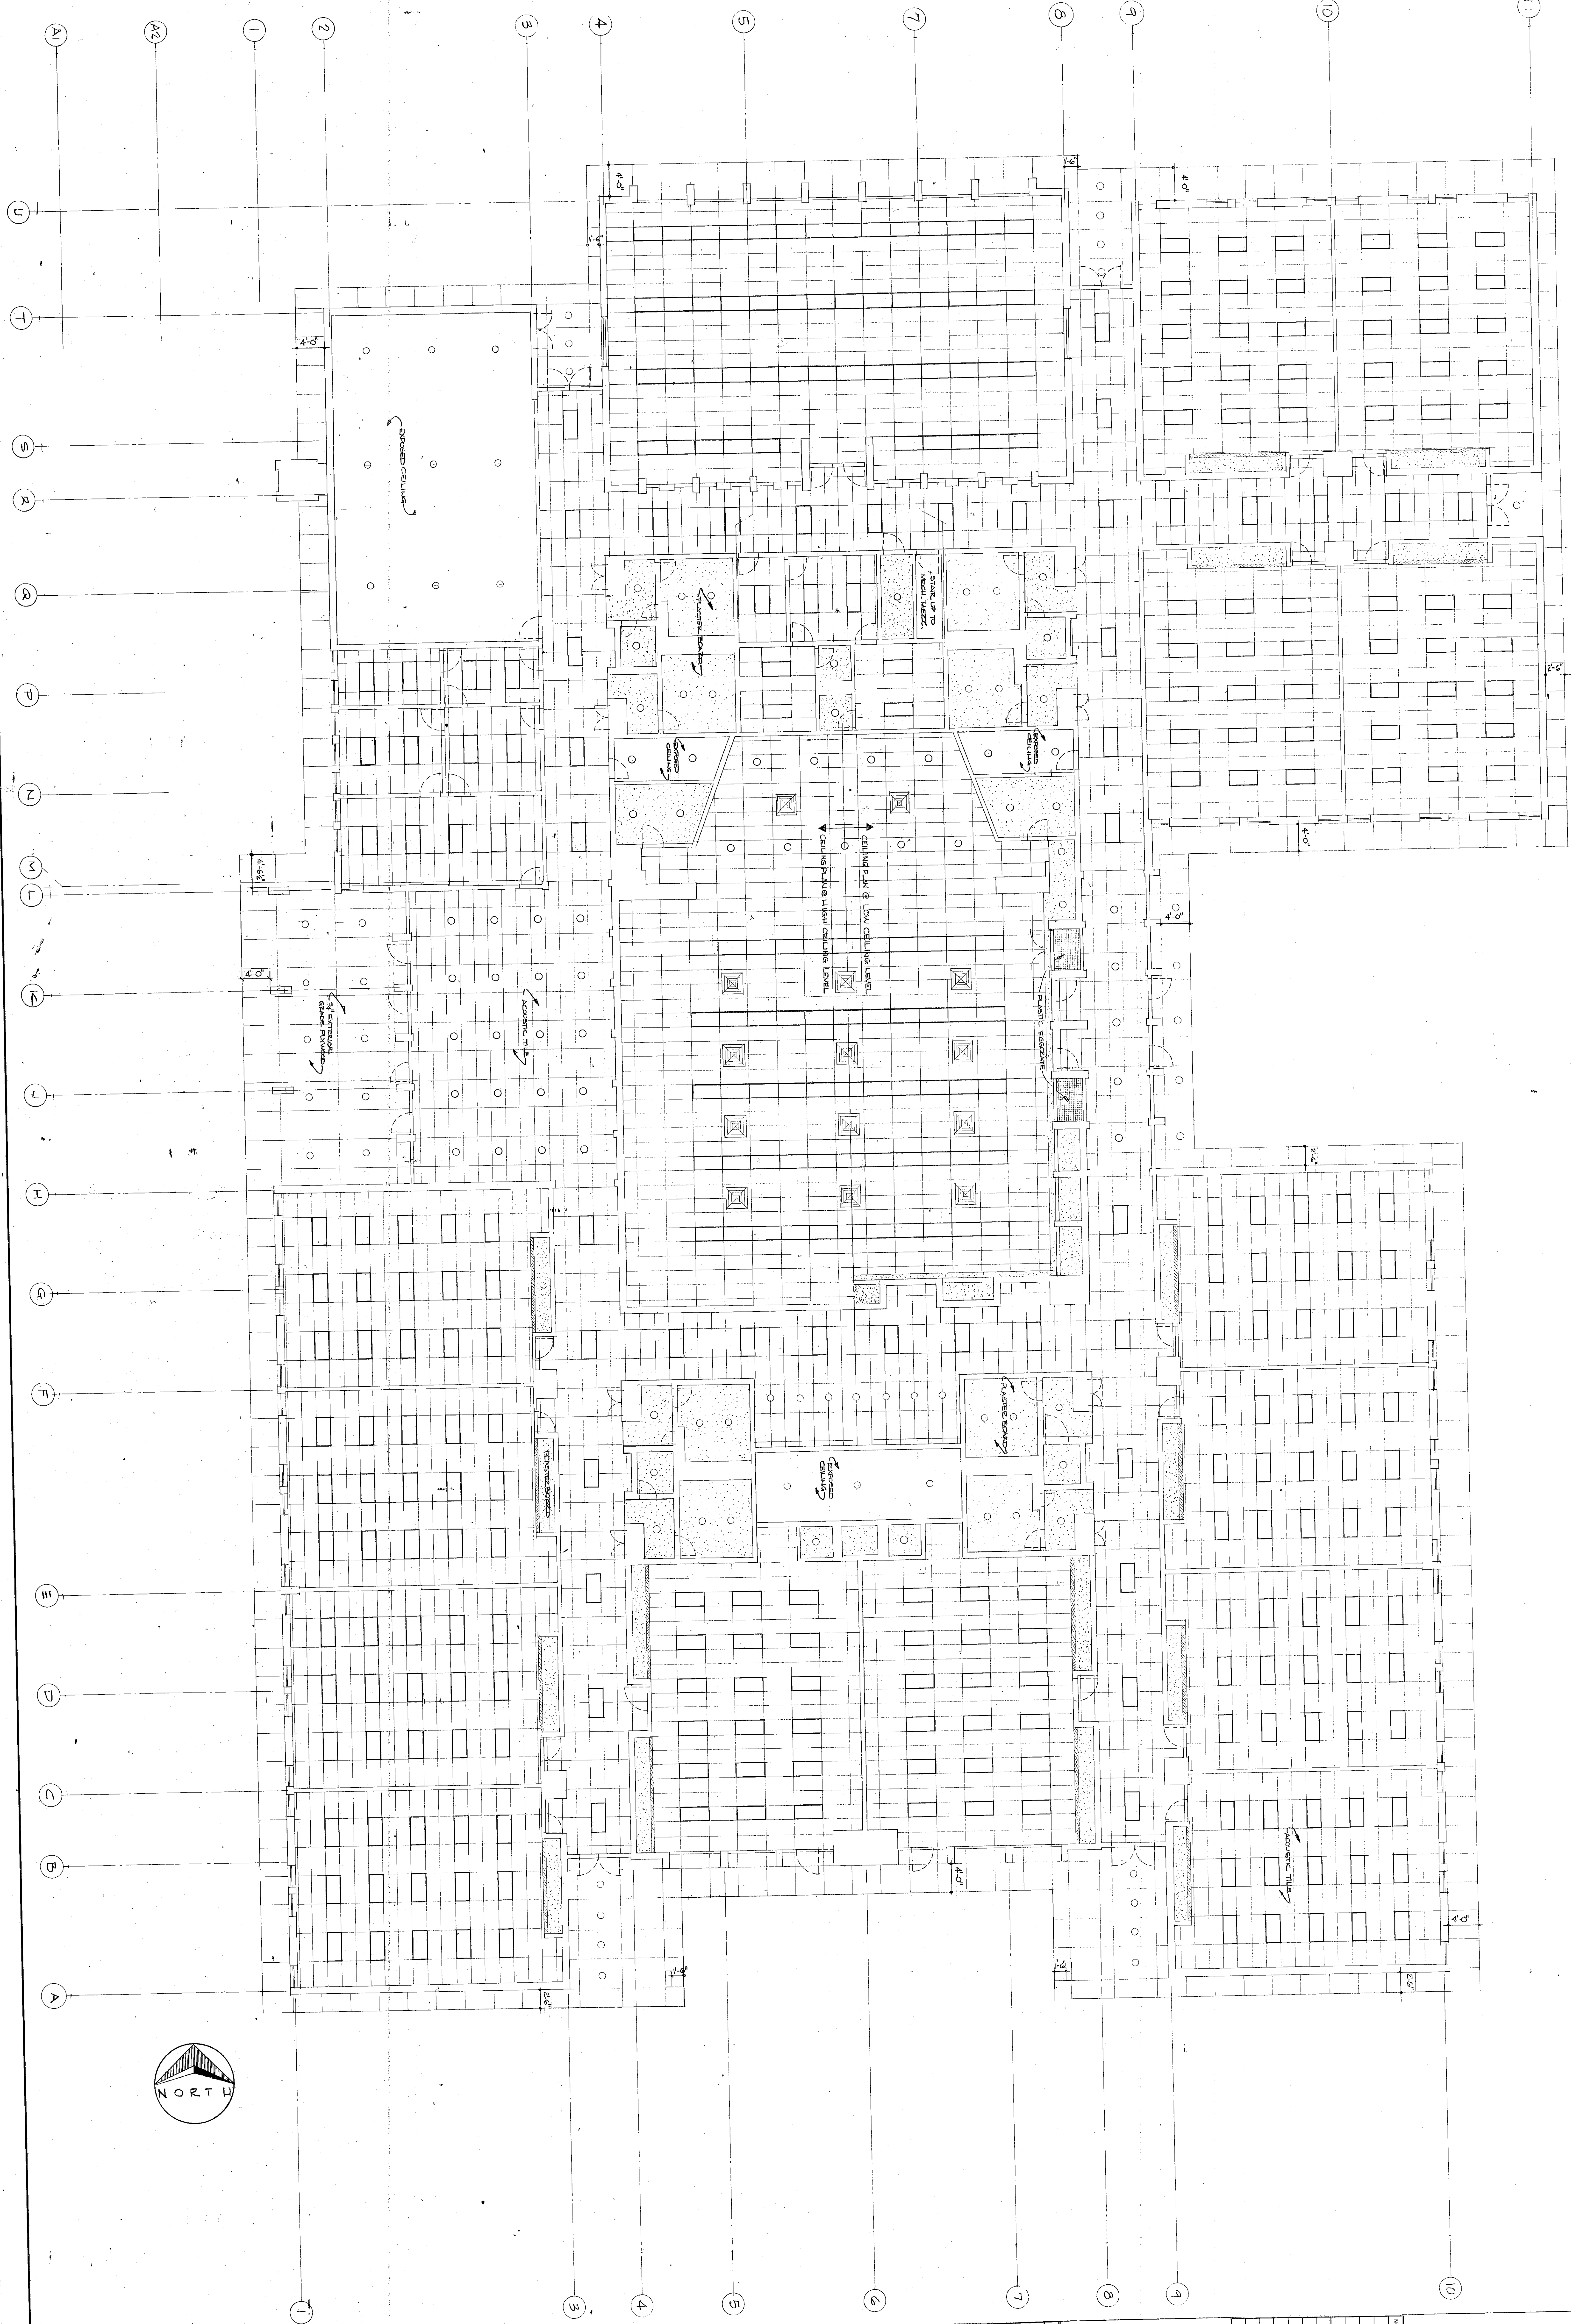


NO. PRINTS & DISTRIBUTION			BY	DATE

NO.	REVISIONS	THIS	BY	DATE

WESTCHESTER
TOWNSHIP
ELEMENTARY
SCHOOL
5th STREET & UNION AVENUE
CHESTER, INDIANA
FOR THE
WESTCHESTER TOWNSHIP
SCHOOL CORPORATION

REFLECTED
CEILING
PLAN
SCALE 1/8" = 1'-0"

ARCHITECTS

THE
Harkins
Erwill
ARCHITECTS

309 WEST JACKSON BLVD
CHICAGO, ILLINOIS 60606
PHONE 312-437-7300

CHESTER
ASSOCIATE
ENGINEERS

L. STEMP
132 NORTH CHESTER ROAD
CHICAGO, ILLINOIS 60642
PHONE 312-933-1790

DATE: MAY 25, 1965
PROJECT NO. 2170-5
DRAWN BY ROBERTSON
CHECKED BY S. TUCKERMAN
AND ARCH. P. BROWNE

AS